



VICINITY MAP
N.T.S.

NO.	DATE	REVISIONS
0		
1	10/29/01	VARIOUS PER TOWN
2	10/29/01	VARIOUS PER TOWN
3	10/29/01	VARIOUS PER TOWN
4	10/29/01	VARIOUS PER TOWN
5	10/29/01	VARIOUS PER TOWN
6	10/29/01	VARIOUS PER TOWN
7	10/29/01	VARIOUS PER TOWN

GRADING & STORM WATER MANAGEMENT LEGEND

SYMBOL	DESCRIPTION
---	PROPERTY LINE
---	EXISTING CONTOUR LINE
---	PROPOSED CLEARING AND GRADING LIMIT LINE & SILT FENCE
---	PROPOSED FINAL GRADE CONTOUR
---	EXISTING WETLAND LIMIT LINE
---	PROPOSED WETLAND LIMIT LINE
---	PROPOSED STORM SEWER
---	EXISTING SPOT ELEVATION
---	PROPOSED SPOT ELEVATION
---	PROPOSED STORM SEWER MANHOLE
---	PROPOSED STORM SEWER INLET
---	PROPOSED STORM SEWER END SECTION
---	PROPOSED STORM SEWER INLET MANHOLE
---	PROPOSED SWALE LINE

NOTES:
1. CLEARING AND GRADING LIMIT LINE IS TO BE MARKED IN THE FIELD AND SILT FENCE INSTALLED PRIOR TO THE COMMENCEMENT OF CLEARING AND GRADING OPERATIONS.

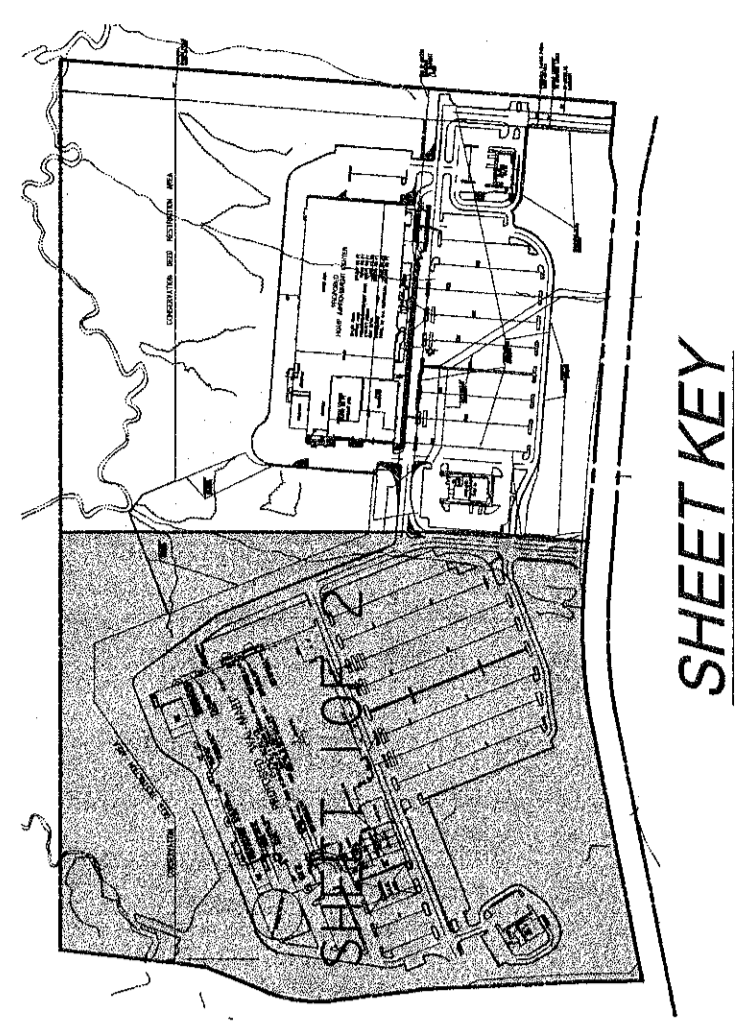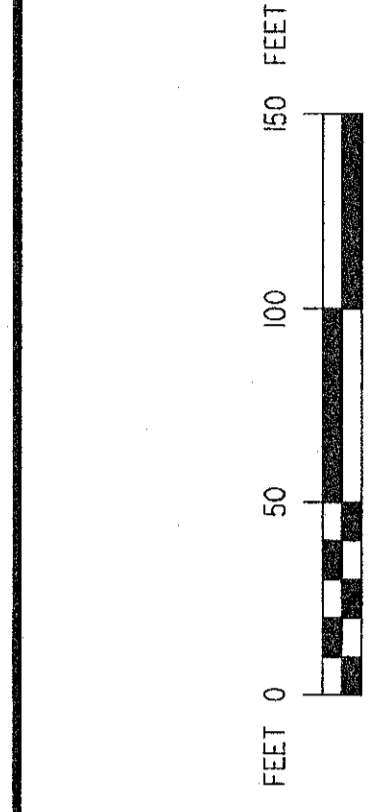

SHEET KEY

NOTE:
SEE NYSDOT HIGHWAY PLANS PREPARED BY SEAR-BROWN FOR ALL WORK WITHIN ALL RIGHT-OF-WAYS.

Project: 16046
Drawing No: SE 8
Title: GRADING & DRAINAGE PLAN
Client: BETHLEHEM TOWN CENTER GLENNON COMPANIES
Project No: 16046
Drawing No: SE 8



L. MERRIN
PROJECT ENGINEER/ARCHITECT
F. PALUMBO
PROJECT MANAGER
SEAR-BROWN
109 Great Oaks Boulevard
Albany, N.Y. 12203-7905
Fax: (518) 464-6767
www.searbrown.com

PROJECT: BETHLEHEM TOWN CENTER GLENNON COMPANIES
DRAWING NO: SE 8
PROJECT NO: 16046

DATE: 5/24/2001
FIRST ISSUE DATE: 5/24/2001
SCALE: 1" = 50'