



3
PP2 PLAN GRAVITY SEWER AND FORCE MAIN
SCALE: 1"=30'

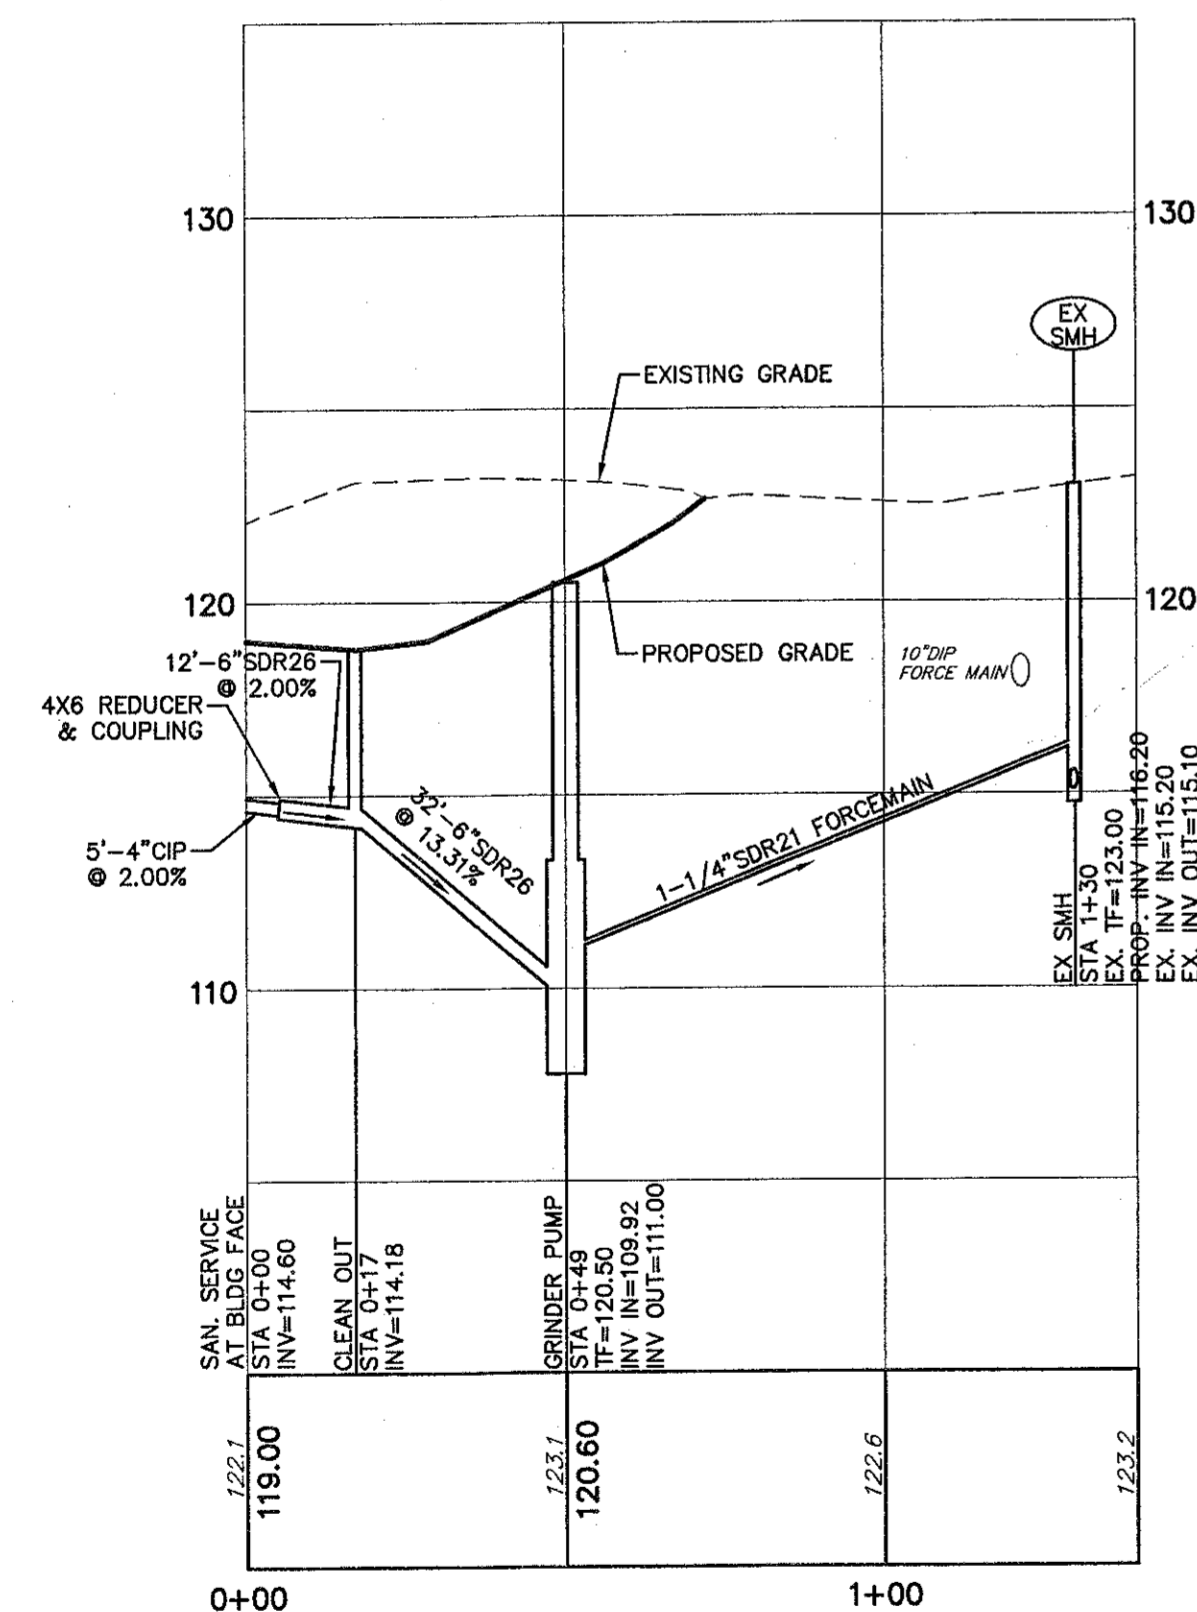

4
PP2 PROFILE GRAVITY SEWER AND FORCE MAIN
SCALE: HORIZ. 1"=30'
VERT. 1"=5'
CROSS REFERENCE:

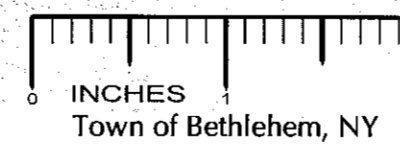

APPLICANT:
FIRST COLUMBIA L.L.C.
26 Century Hill Drive
Latham, New York 12113
Tel: (518) 213-1000
Fax: (518) 213-1020



TOWN OF BETHLEHEM PLANNING BOARD APPROVAL

PLANNING BOARD
TOWN OF BETHLEHEM
ALBANY COUNTY, NEW YORK
This plat APPROVED subject to such conditions as are stated in Building Project Approval (B/P/A)
No. 34, dated 11-10-04
Robert D. Mathison
CHAIRMAN
Date MAR 30 2006

ALBANY COUNTY DEPARTMENT OF HEALTH

ALBANY COUNTY DEPARTMENT OF HEALTH
DIVISION OF ENVIRONMENTAL HEALTH SERVICE
In observance of the Commissioner of Health, these plans are hereby approved. See sheet for rate and signature.

RECEIVED
DEC 8 2004
PLANNING BOARD
TOWN OF BETHLEHEM

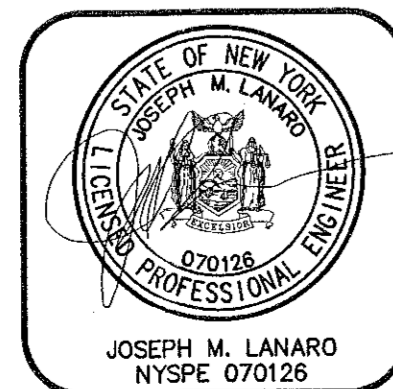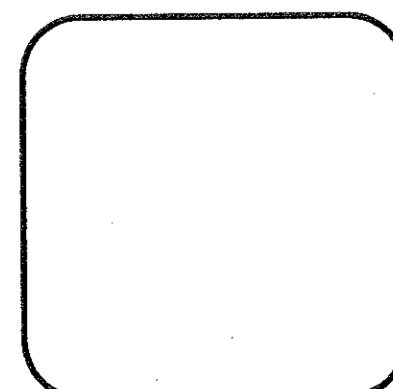

ALL RIGHTS RESERVED. COPY OR REPRODUCTION OF THIS PLAN OR ANY PORTION, THEREOF IS PROHIBITED WITHOUT THE WRITTEN PERMISSION OF THE DESIGN ENGINEER, SURVEYOR, OR ARCHITECT.
ALTERATION OF THIS DRAWING, EXCEPT BY A LICENSED P.E. IS ILLEGAL. ANY ALTERATION BY A P.E. MUST BE INDICATED AND BEAR THE APPROPRIATE SEAL, SIGNATURE AND DATE OF ALTERATION.

THE
Chazen
COMPANIES
Engineers/Surveyors
Planners
Environmental Scientists

CHAZEN ENGINEERING & LAND SURVEYING CO., P.C.

Dutchess County Office: 21 Fox Street, Poughkeepsie, New York 12601 Phone: (845) 564-3080
Capital District Office: 29 Gurley Avenue, Troy, New York 12182 Phone: (518) 232-9550
Orange County Office: 283 Route 17K, Newburgh, New York 12550 Phone: (845) 567-1133
North Country Office: 110 Glen Street, Glens Falls, New York 12801 Phone: (518) 812-0515

rev.	date	description
7	11/12/04	REVISIONS WITH NEW BUILDING ADDRESS
6	9/7/04	REVISIONS PER TOWN COMMENTS DATED 8/12/04
5	6/7/04	REVISIONS WITH NEW BUILDING FOOT PRINT
4	6/26/02	PRE CONSTRUCTION REVISIONS
3	1/04/02	REVISIONS PER TOWN COMMENTS DATED 12-14-01 & 12-21-01
2	11/10/01	REVISIONS PER TOWN COMMENTS DATED 9-12-01
1	8/01/01	REVISIONS PER TOWN COMMENTS DATED 7-19-01

PROPOSED AMENDMENT TO
PLANNED COMMERCIAL DISTRICT NO. 6
NEW SCOTLAND ROAD
COMMERCIAL BUSINESS PARK
PLAN AND PROFILE
SANITARY SEWER
TOWN OF BETHLEHEM, ALBANY COUNTY, NEW YORK

drawn JMB checked JML
date 8/7/04 scale AS NOTED
project no. 30124.00
sheet no. PP2