



1 FACADE ELEVATION
 1/2"=1'-0"

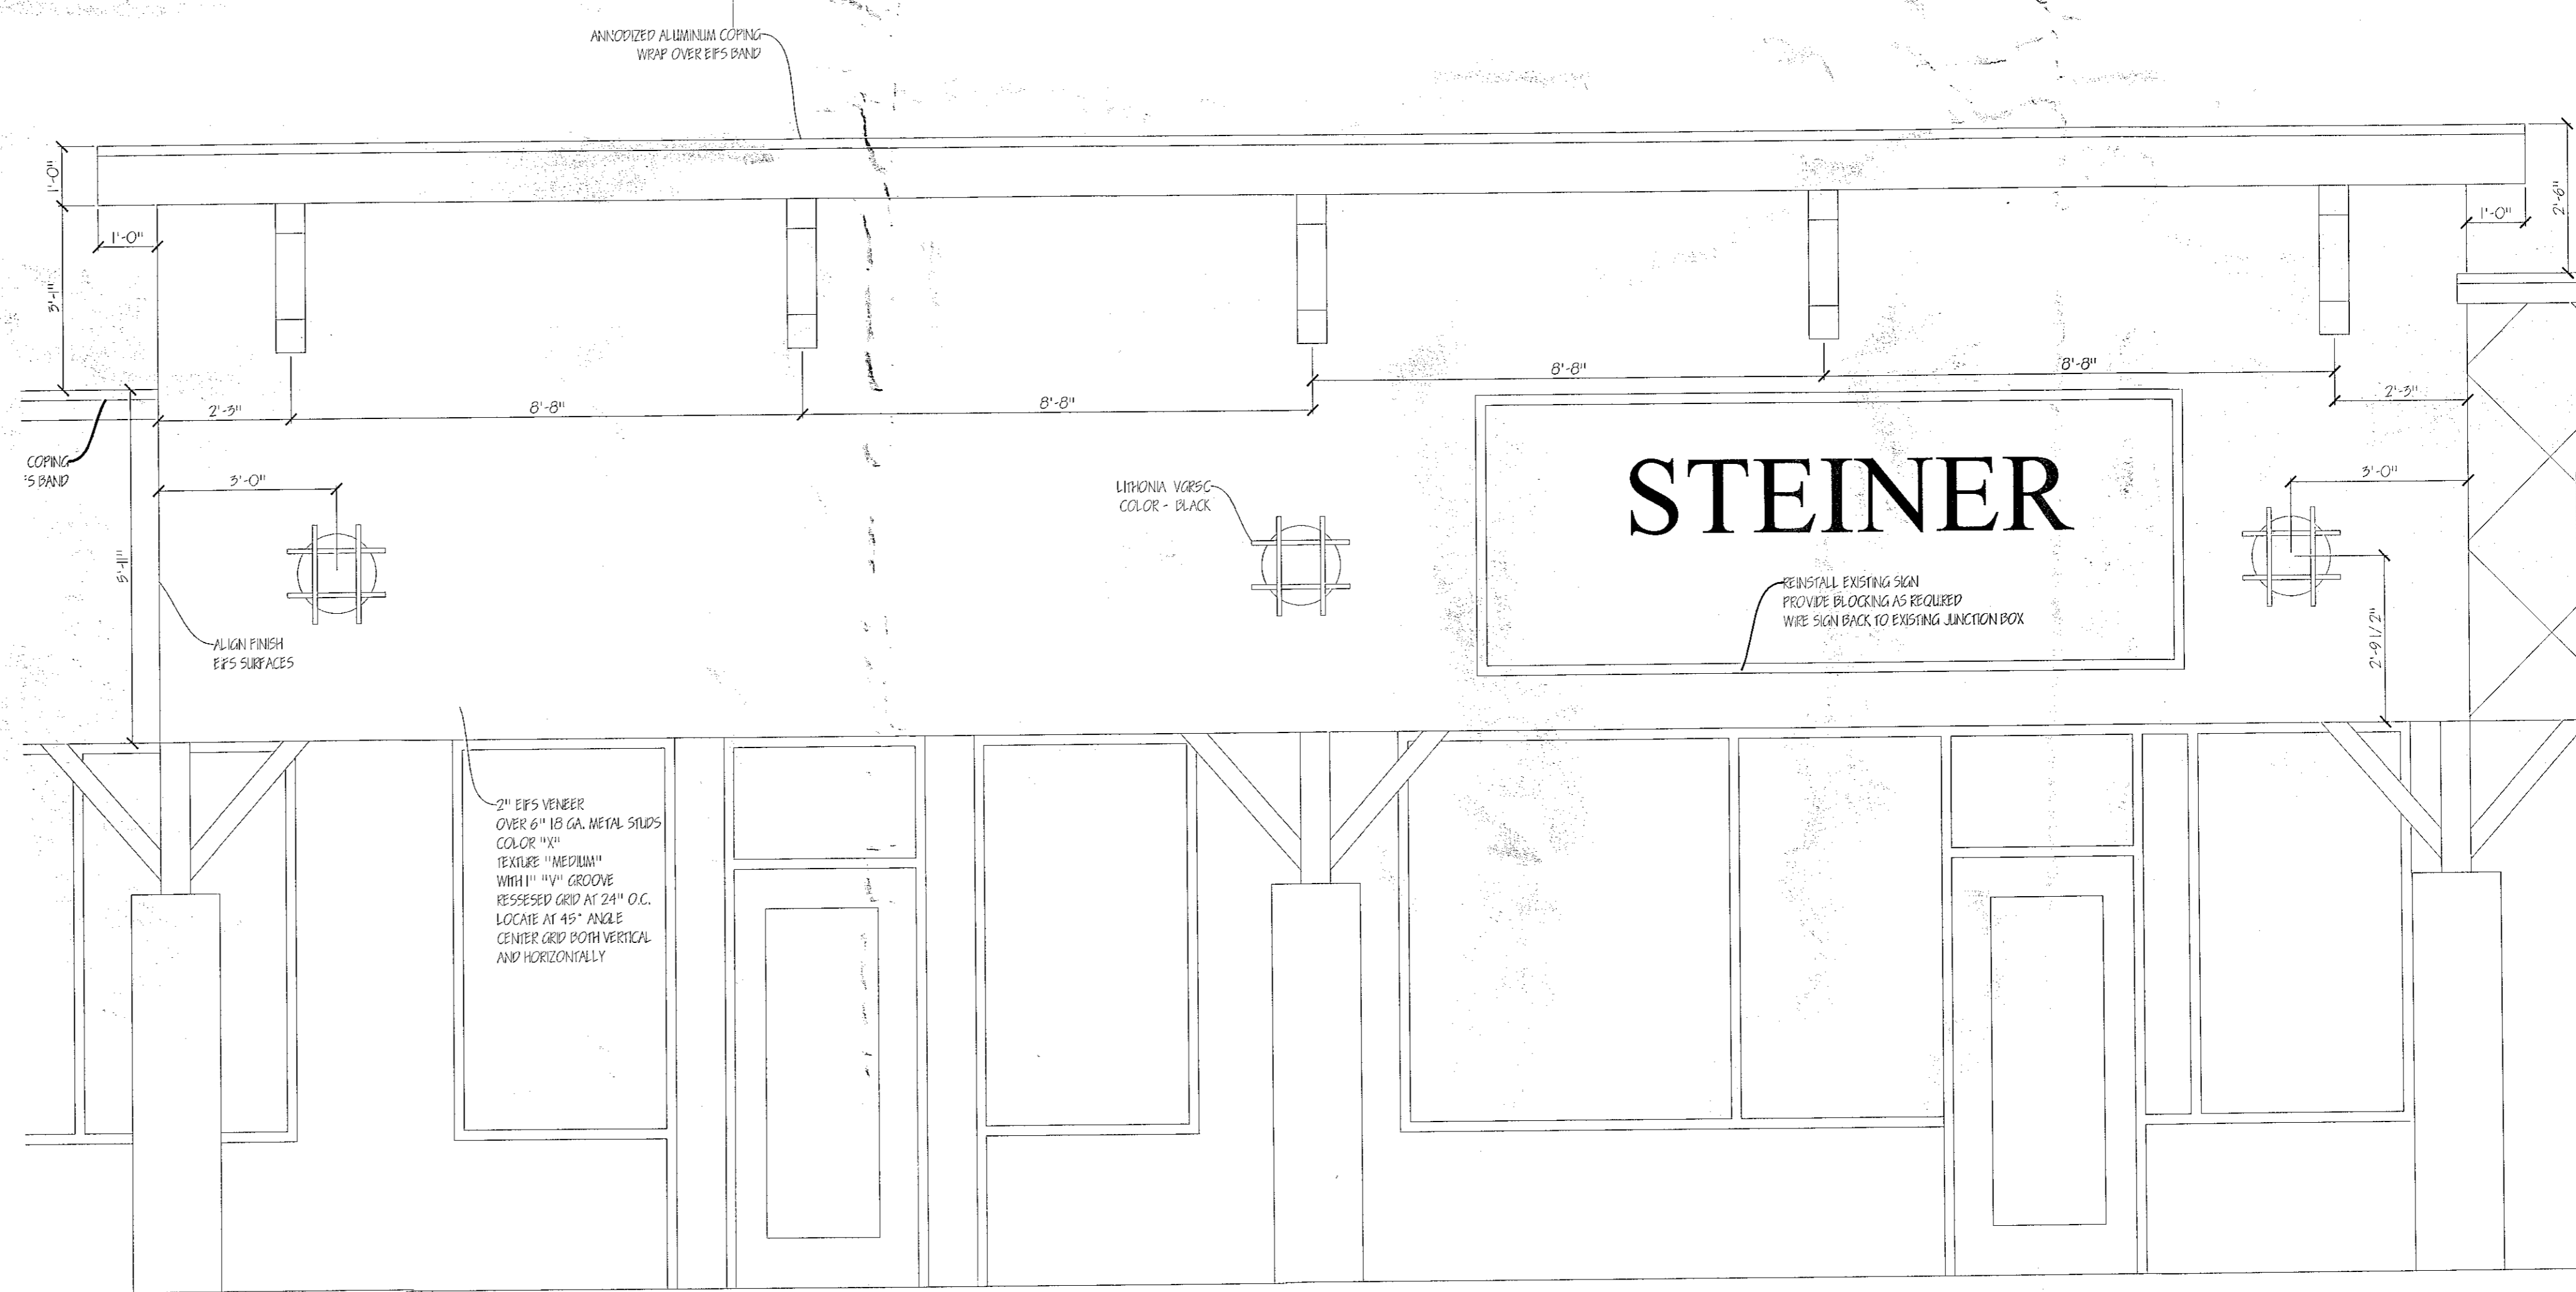

2 FACADE ELEVATION
 1/2"=1'-0"

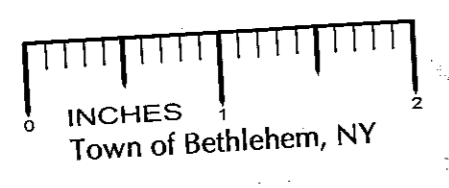

CAPITAL ARCHITECTURE 2390 WESTERN AVENUE GUILDERLAND, NEW YORK 12084 867-4247 OFFICE, 861 7040 FAX, 253 1442 CELL capitalarchitecture@yahoo.com	
THIS WORK WAS PREPARED BY ME FOR THE CONSTRUCTION OF THIS PROJECT WILL BE UNDER MY OBSERVATION.	
GLENMONT FACADE 329 GLENMONT ROAD GLENMONT, NY	
ENLARGED ELEVATIONS AND DETAILS	
PLANNING BOARD TOWN OF BETHLEHEM ALBANY COUNTY, NEW YORK This Site Plan Approved. Title <i>Undrlnch</i> Date <i>October 5, 2010</i>	
SCALE: AS NOTED	REVISIONS:
DATE: 1 JUNE 10	AS NOTED
DRAWN: A.J.D.	AS NOTED
SHEET #:	AS NOTED
A4	