

**BETHLEHEM
 CENTER II**
 241 NYS Route 9W
 BETHLEHEM, NY

**NIGRO
 COMPANIES**
 20 CORPORATE WOODS BLVD.
 ALBANY, NEW YORK 12211

**B
 E R G M A N N**
 associates
 Engineers / Architects / Surveyors
 200 West Federal Plaza
 28 East Main Street, Rochester, New York 14614
 585.232.2157 / 585.232.4652 fax

NO.	DATE	DESCRIPTION	REV.	GRID
△	10/14/05	NEW DRAWING	000	PVC
△	2/01/06	REV. PROP. GRADE	000	PVC
△	3/22/06	REV. SAN. FE. AND GREASE TRAP RM ELEVATIONS	000	PVC
△	3/30/06	REV. SAN. LATERAL TO BUDGS.	000	PVC

NOTE:
 Checked drawings of addition to the drawings is
 violation of the New York State Education Law Article
 145, Section 2859.

PLANNING BOARD
 TOWN OF BETHLEHEM
 ALBANY COUNTY, NEW YORK
 This Site Plan, Approved,
 This: *David J. D'Amico*
 CHAIRMAN
 Date: 5/1/06

**SANITARY SEWER
 PROFILES**

RECEIVED
 MAY 8 2006
 PLANNING BOARD
 TOWN OF BETHLEHEM

PLANNING BOARD
 TOWN OF BETHLEHEM
 ALBANY COUNTY, NEW YORK
 This Site Plan, Approved,
 This: *David J. D'Amico*
 CHAIRMAN
 Date: 5/1/06

PROJECT NUMBER: 060226
 DRAWING NUMBER: 060226-01
 DATE: 05/01/06


DESIGNED BY: *AS SHOWN*

PROJECT ENGINEER: *AS SHOWN*

DATE: 05/01/06


PROJECT NUMBER: 060226
 DRAWING NUMBER: 060226-01
 DATE: 05/01/06

C508

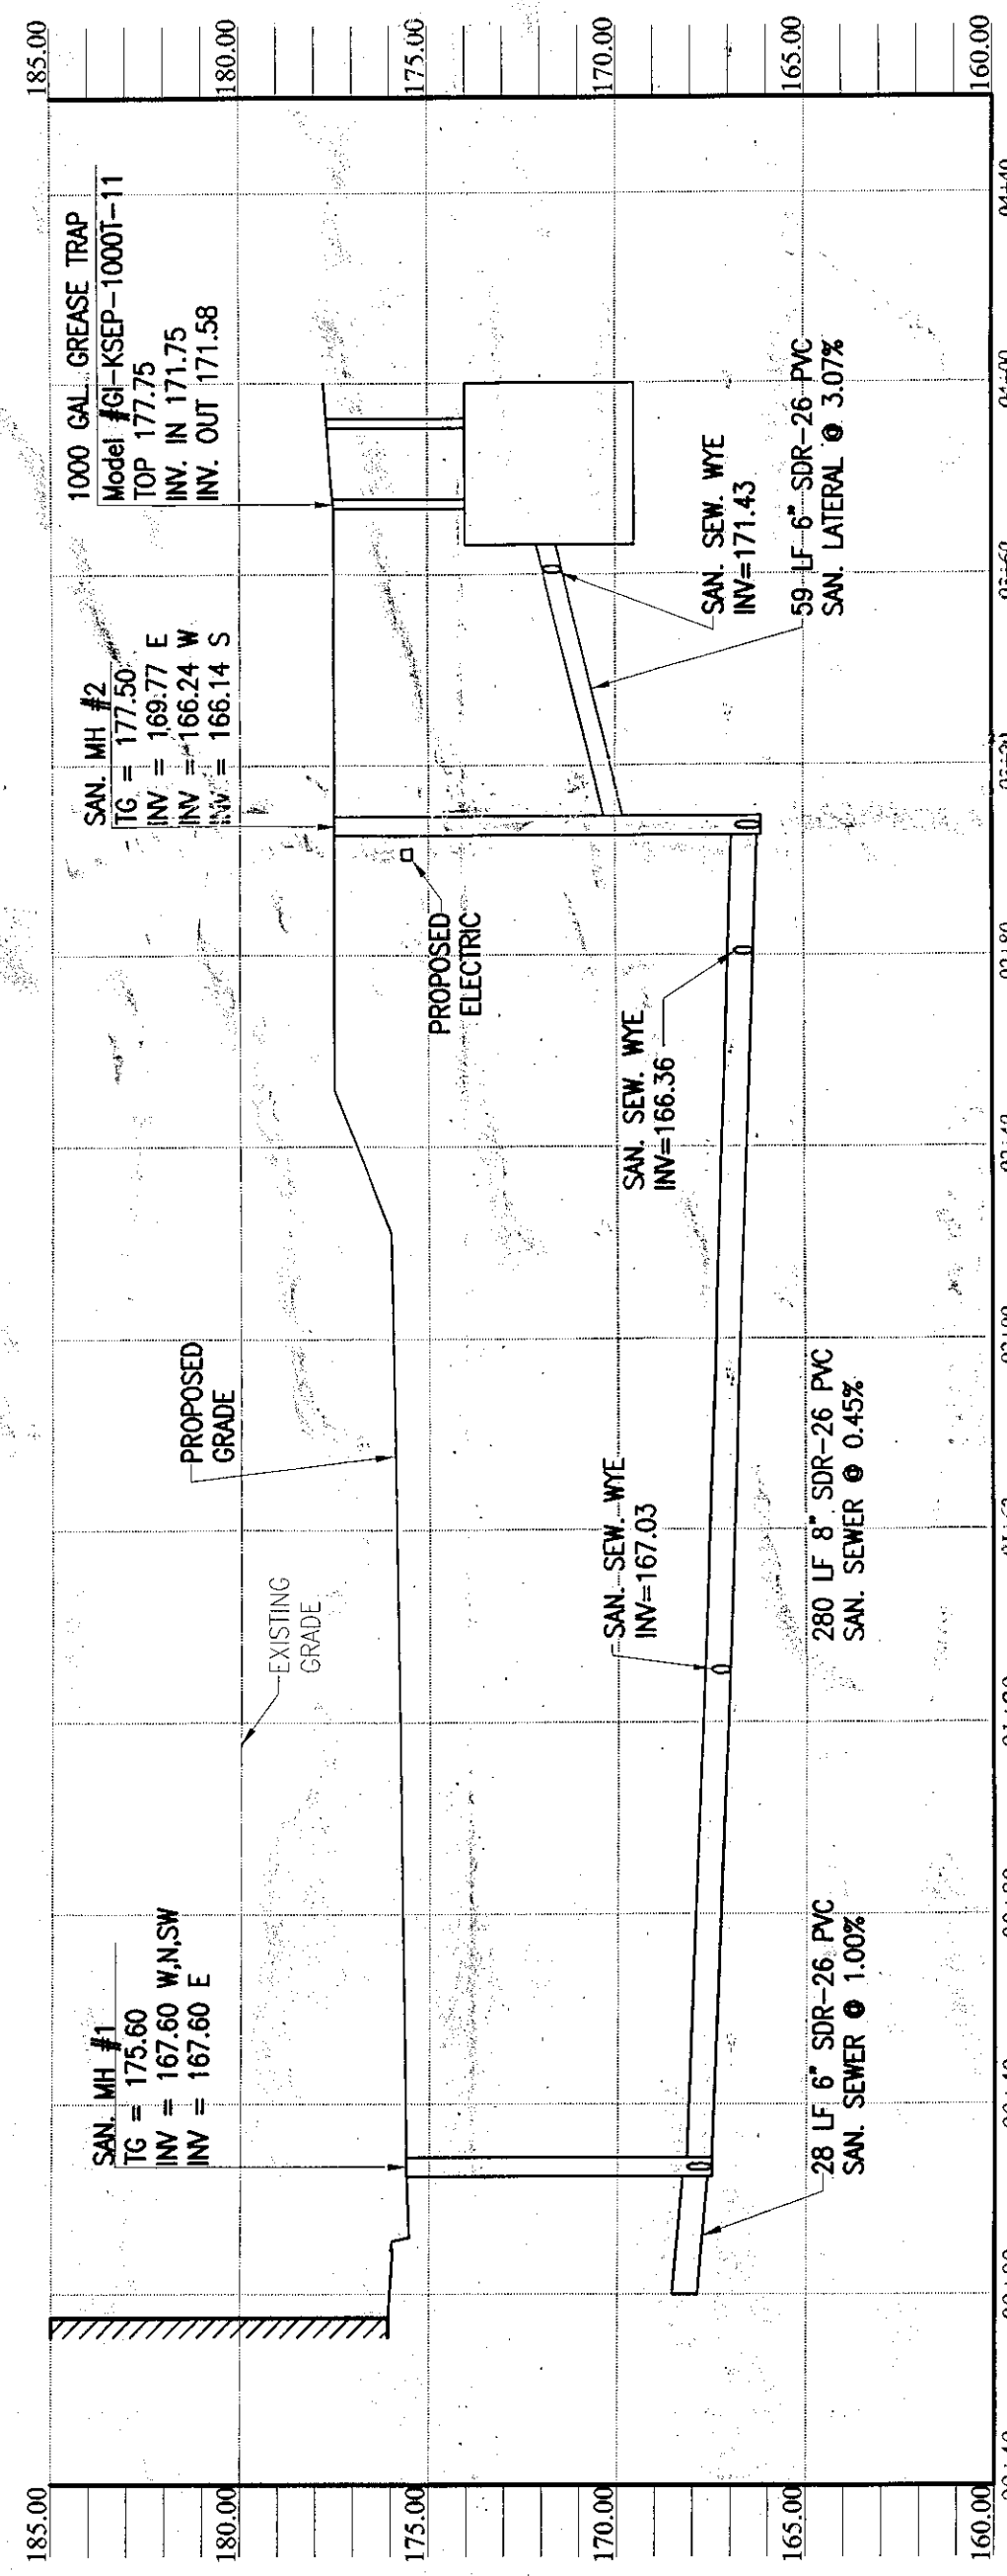


PROPOSED SANITARY SEWER PROFILE

SCALE: 1"=5' VERTICAL
 1"=40' HORIZONTAL

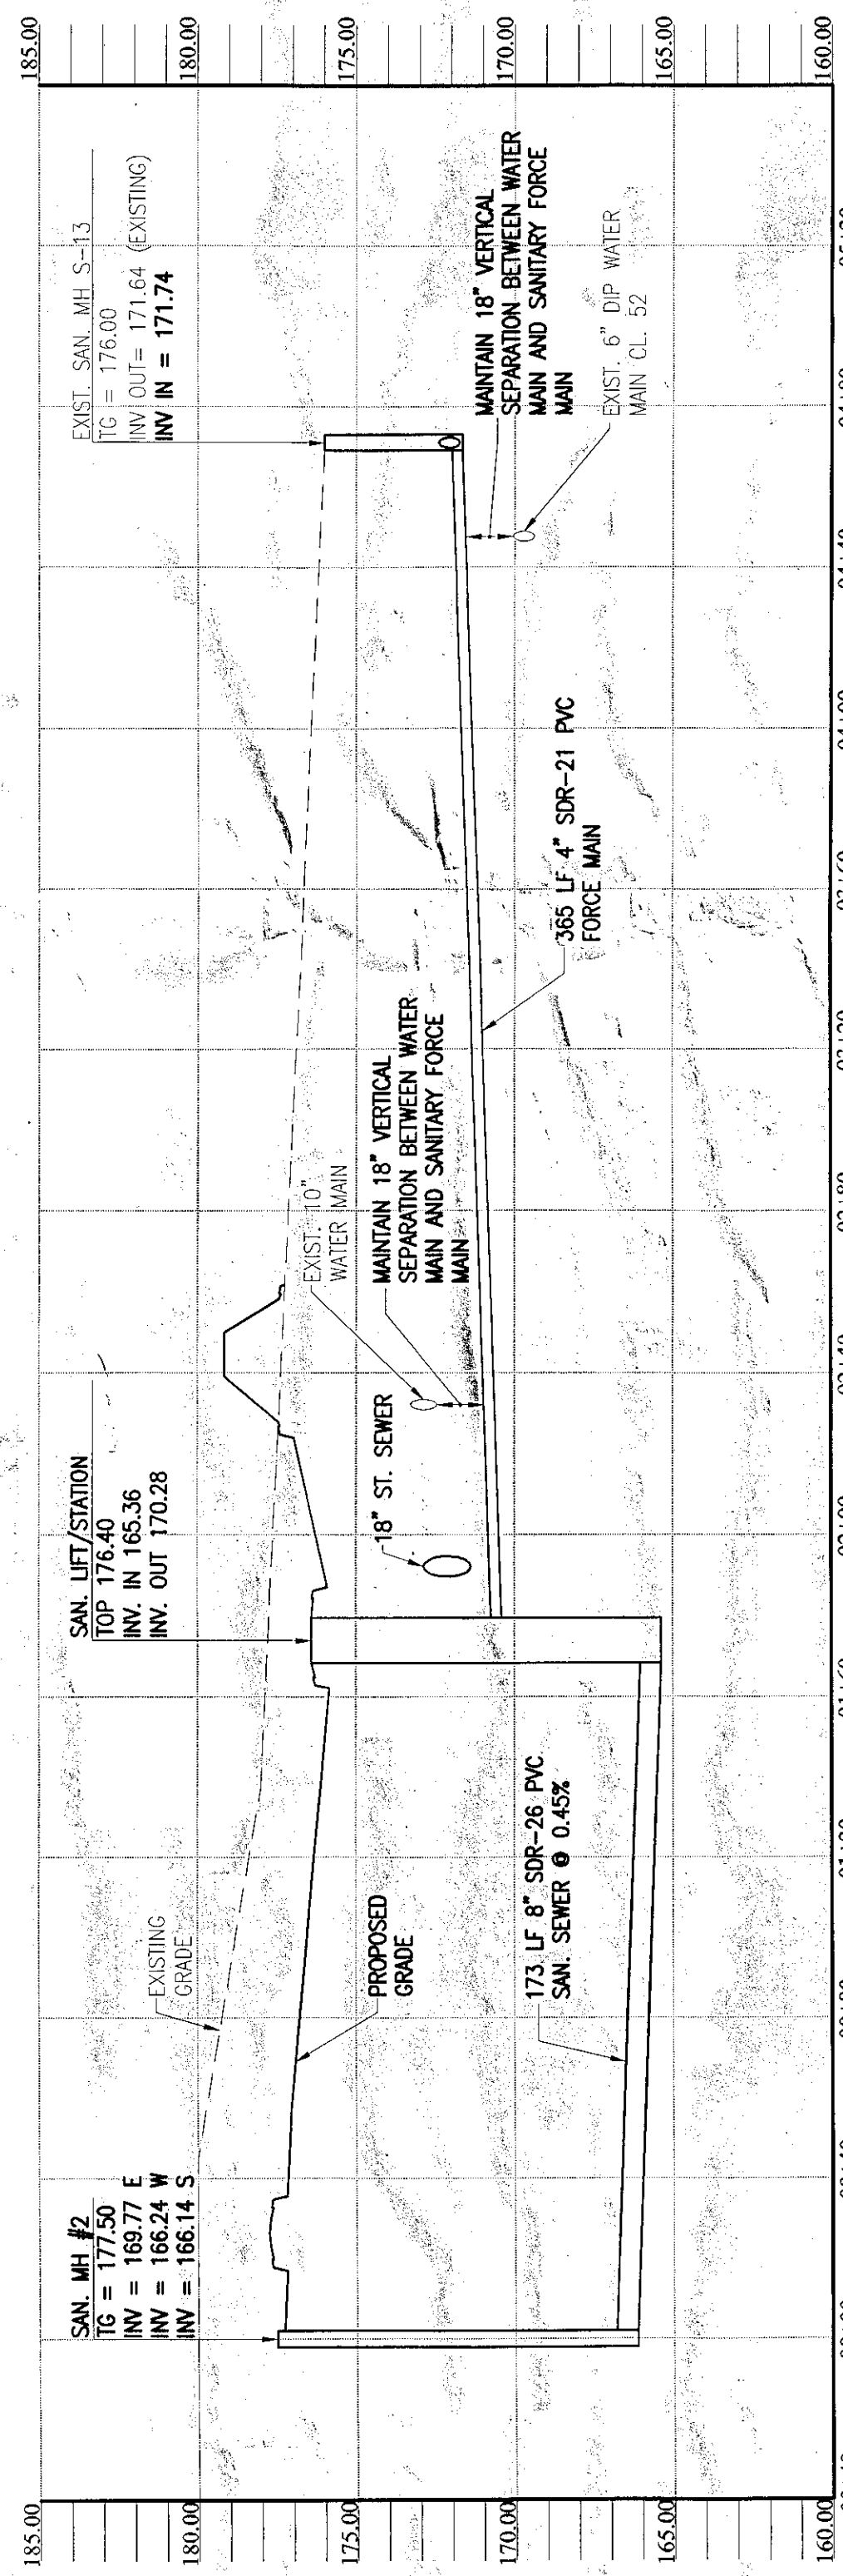

PROPOSED SANITARY SEWER PROFILE

SCALE: 1"=5' VERTICAL
 1"=40' HORIZONTAL

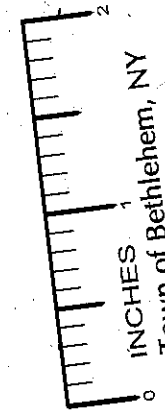

NOT APPROVED:
 THIS PLAN HAS NOT RECEIVED THE APPROVAL OF ALL
 AGENCIES AND ALL APPROVALS ARE OBTAINED AND
 REVISIONS UNTIL ALL APPROVALS ARE OBTAINED AND
 SHOULD NOT BE USED FOR CONSTRUCTION PURPOSES.