


PLANNING BOARD
TOWNSHIP OF BETHLEHEM
ALBANY COUNTY, NEW YORK

This Site Plan Approved
George Ferraro
Title: Chairman
Date: 2/12/2013



1 SIDE ELEVATION
SCALE: 1/8"=1'-0"

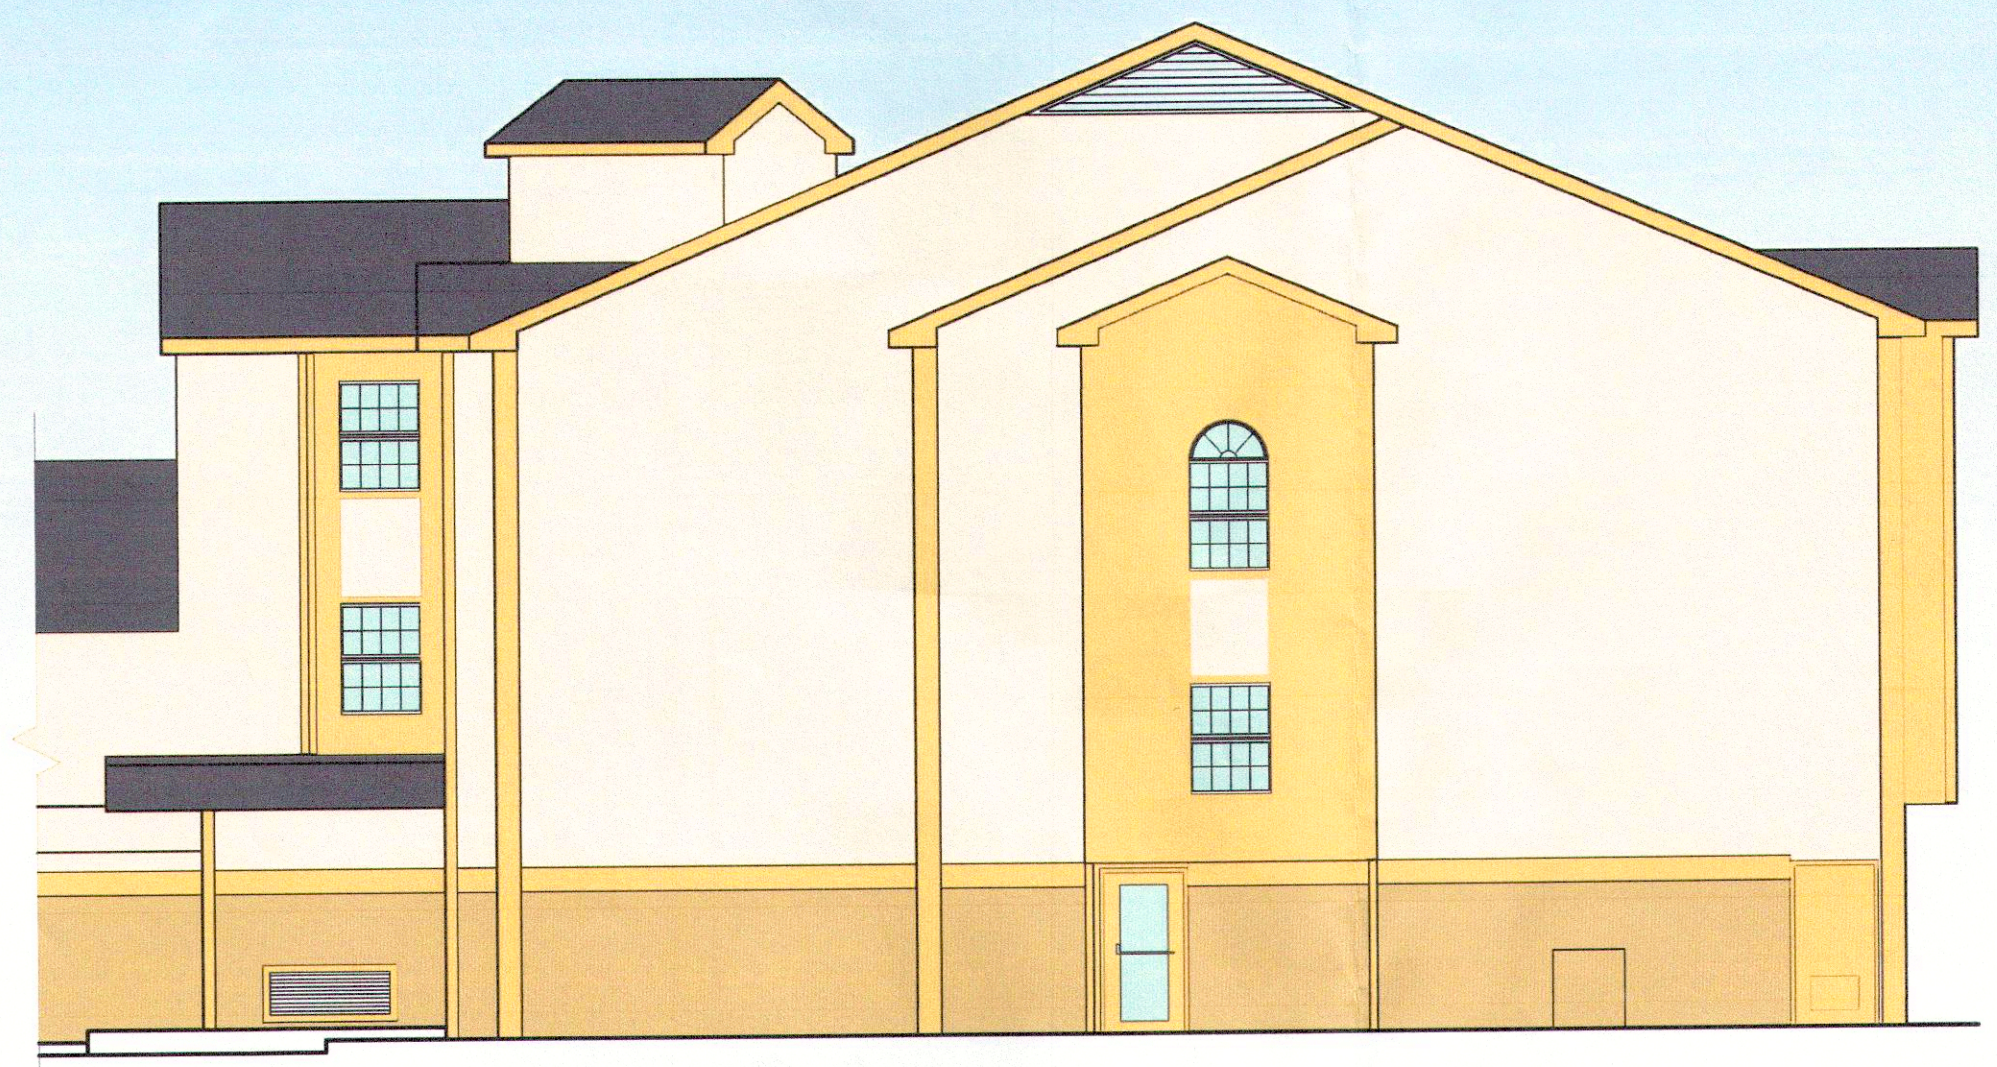

2 FRONT ELEVATION (HANNEY LANE)
SCALE: 1/8"=1'-0"



3 REAR ELEVATION
SCALE: 1/8"=1'-0"




4 SIDE ELEVATION
SCALE: 1/8"=1'-0"

EXTERIOR ELEVATIONS

ECONOLOGGE
15 FRONTAGE ROAD
GLENMONT, N. Y. 12077

Revisions
MARCH 15, 2010
DECEMBER 11, 2011

JOB #: 93-11-4-B
DATE: March 15, 2010
SCALE: As Shown
CHK: RHG
By: AGL

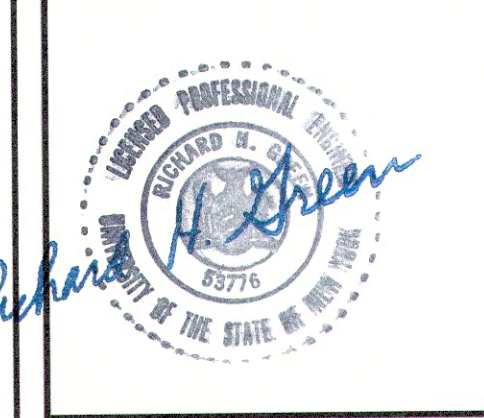

RICHARD H. GREEN P.E., P.C.
CONSULTING ENGINEERS
321 DELAWARE AVE.
DELMAR, N.Y. 12054
(518) 439-6474
FAX: (518) 439-6475
E-MAIL: rgreen46@verizon.net

A18