

UNAUTHORIZED ALTERATION OR ADDITION TO THIS DOCUMENT IS A VIOLATION OF APPLICABLE STATE AND/OR LOCAL LAWS

No.	Submittal / Revision	App'd	Date
5	TOWN COMMENTS	MBT	4/11
4	TOWN COMMENTS	MBT	3/11
3	TOWN COMMENTS	MBT	1/11
2	TOWN COMMENTS	MBT	12/10
1	TOWN COMMENTS	MBT	12/10

Drawn: M.B. Date: 10/10
Designed: MBT Date: 10/10
Checked: MBT Date: 10/10

Project Number
182-122

Project Title
The Gables at Delmar
Delaware Avenue
Delmar, NY 12054

Prepared For
Keystone Builders Inc.

RECEIVED
APR 7 2011
Town of Bethlehem
Planning Board



Drawing Title
Abbey Road Profile

Drawing Scale:
1" = 40'

Date:
4/04/2011

Issued For
SITE PLAN APPROVAL

Drawing Number
C-8

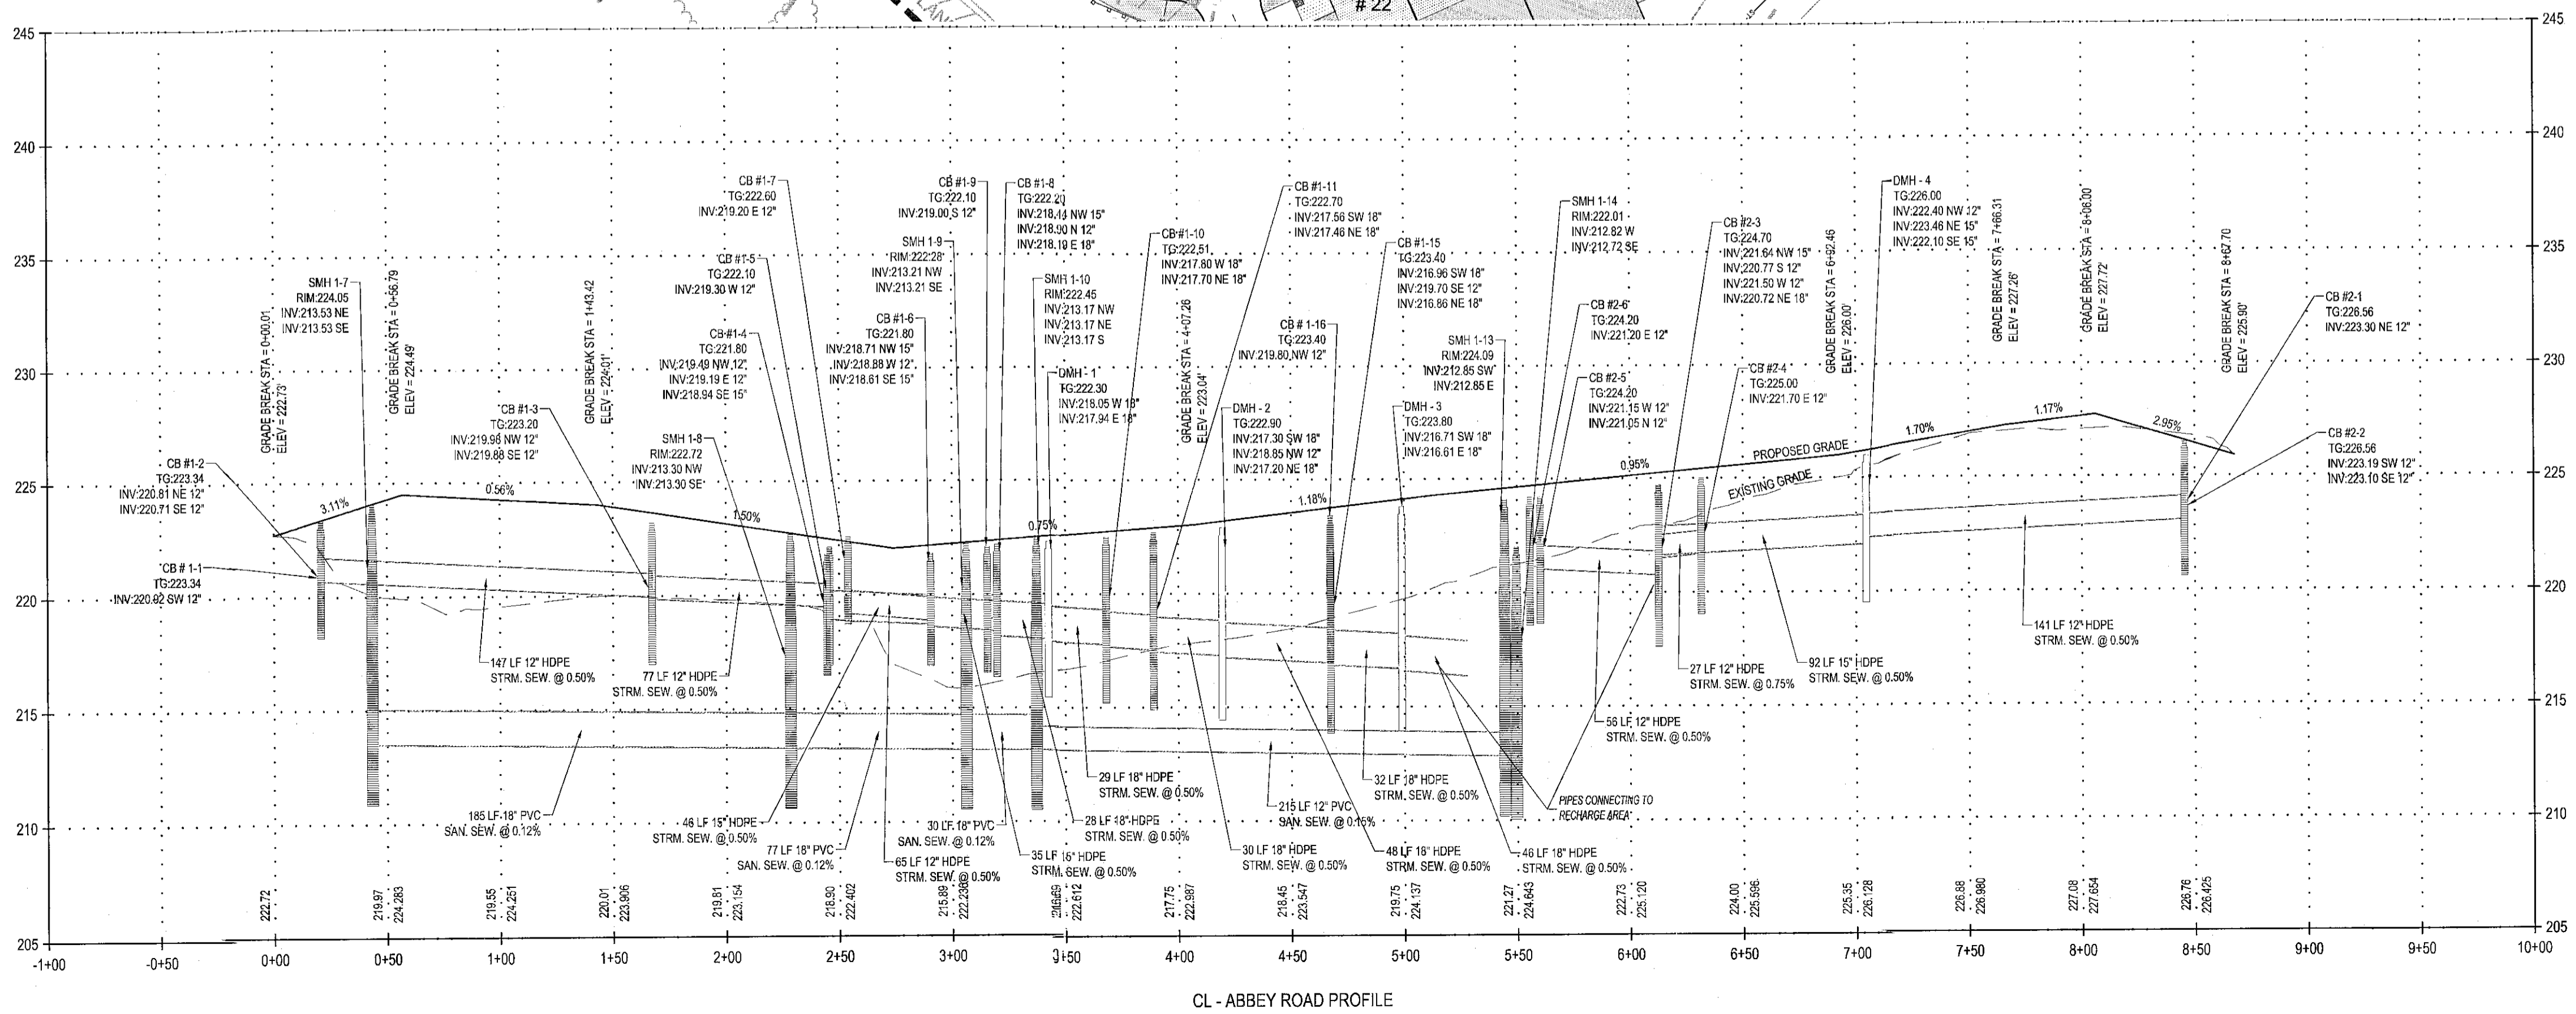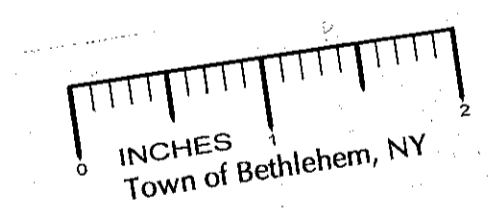

TOWN OF BETHLEHEM APPROVAL

PLANNING BOARD
TOWN OF BETHLEHEM
ALBANY COUNTY, NEW YORK

This Site Plan Approved by
George Janner
Title Chairman

Date 4/13/2011 SPA153A2

File: M:\PROJECTS\BETHLEHEM\DWG\DRAWINGS\PRELIMINARY\SP153A2_SHEET.dwg, Sheet: 4/4/2011 10:42:32 AM, Plotter: 4/4/2011 11:47:04 AM, User: Ted Rendon