



RECHARGE AREA CONNECTION PROFILE

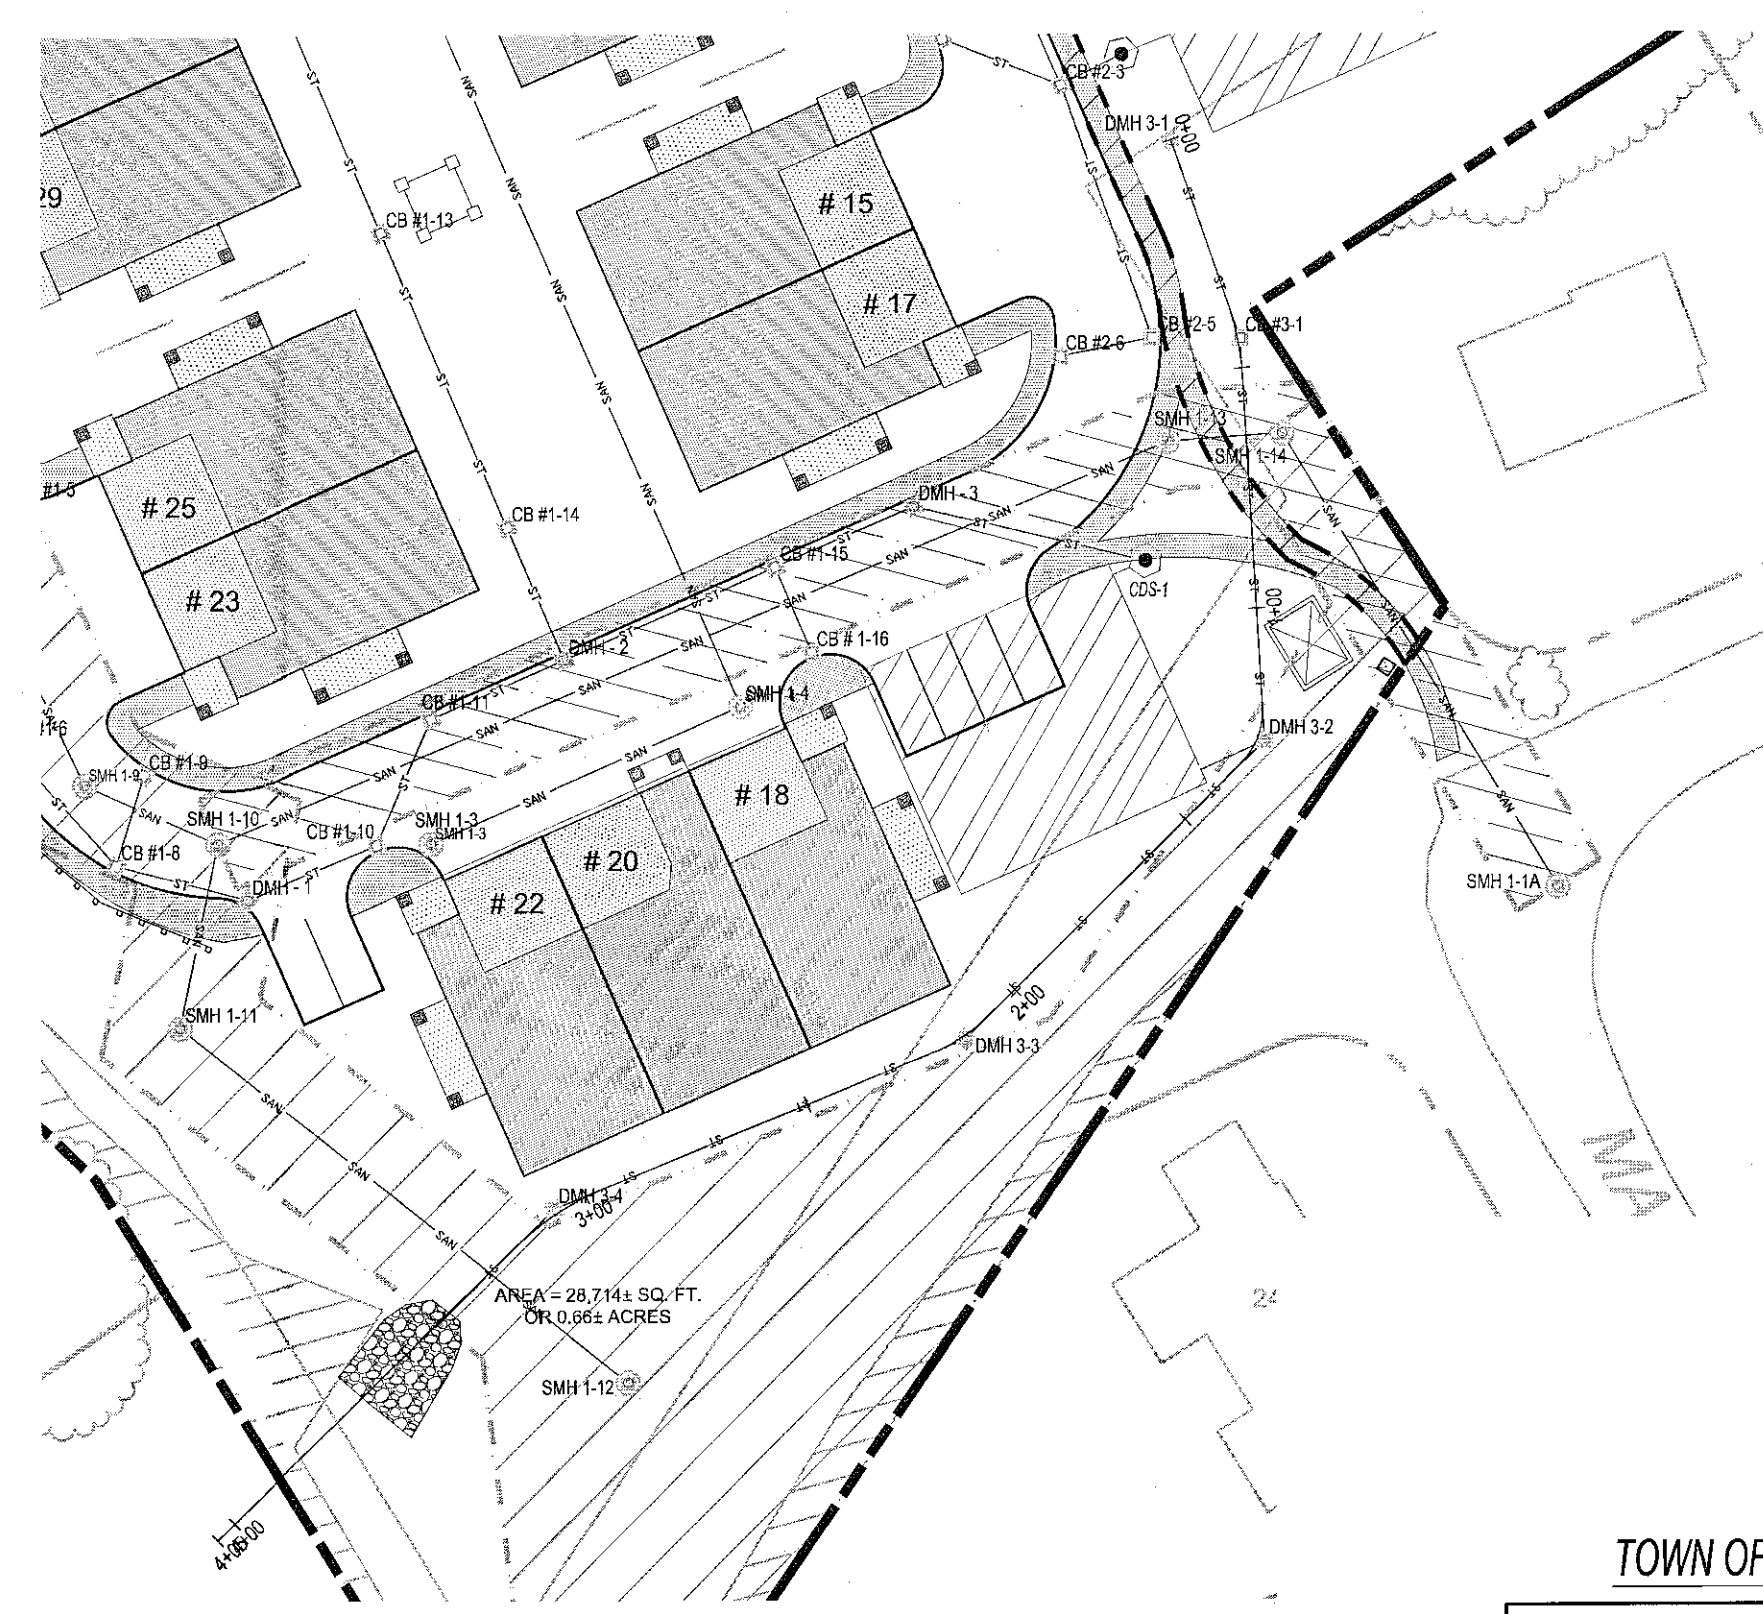


RECEIVED
APR 7 2011
Town of Bethlehem
Planning Board

TOWN OF BETHLEHEM APPROVAL

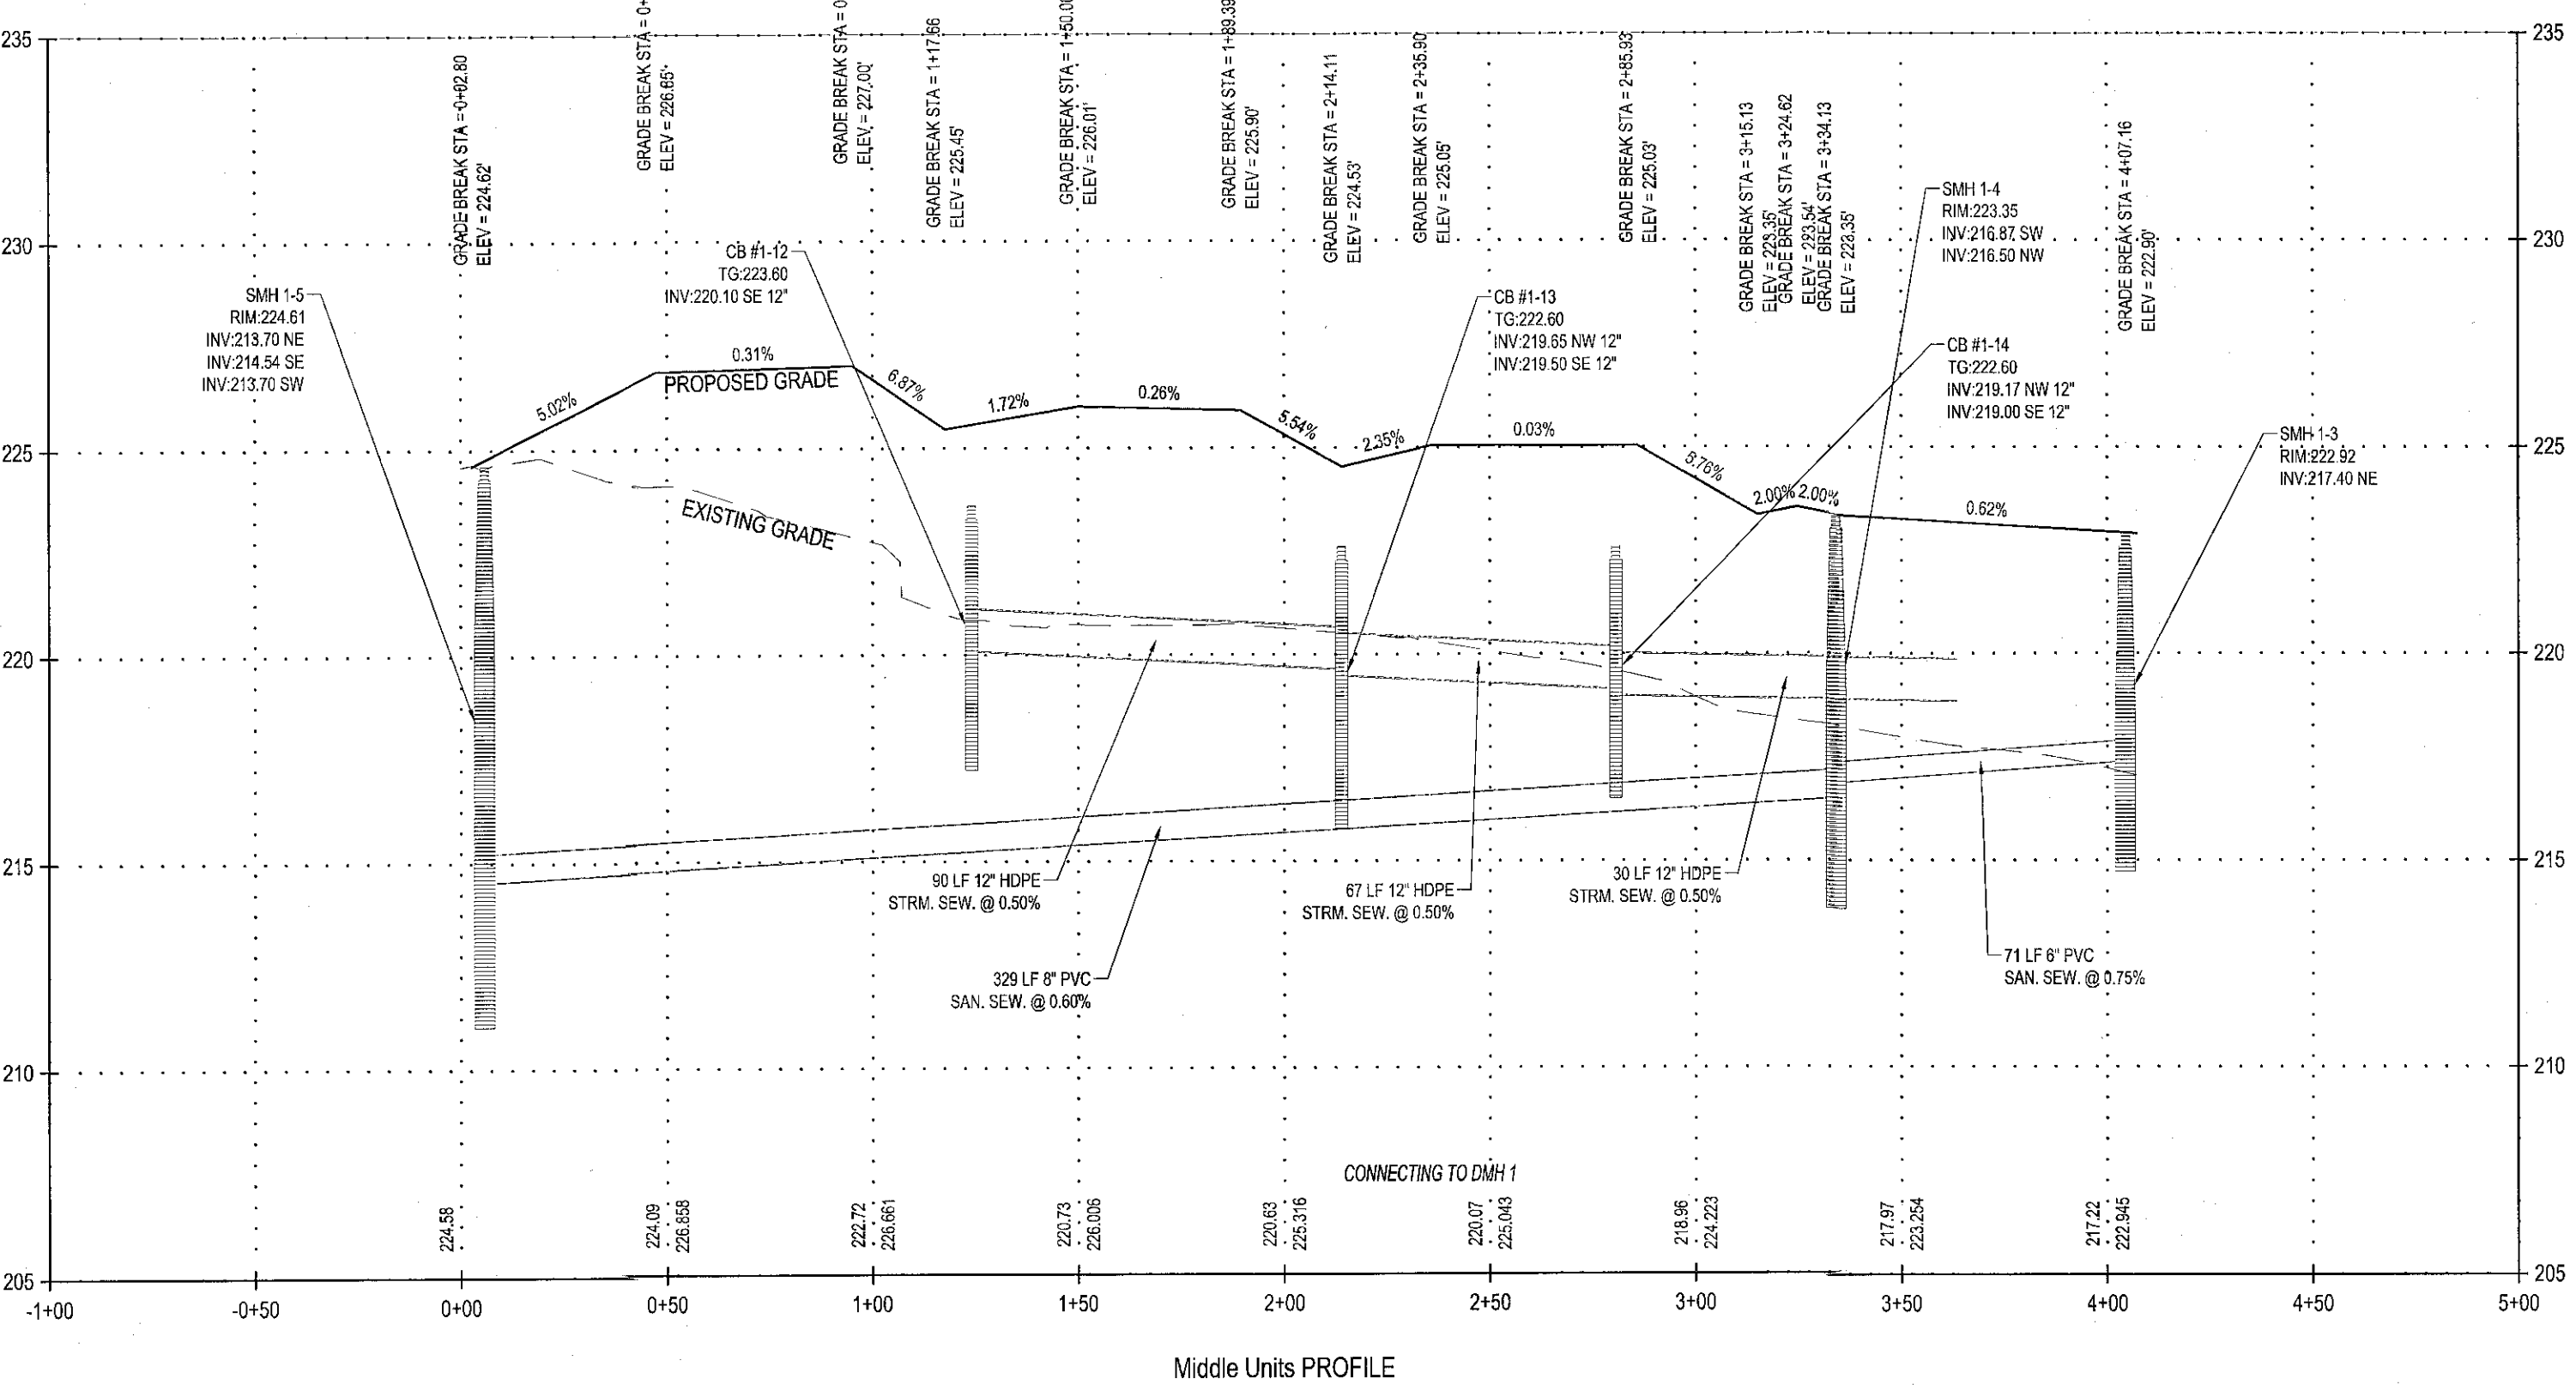

Middle Units PROFILE

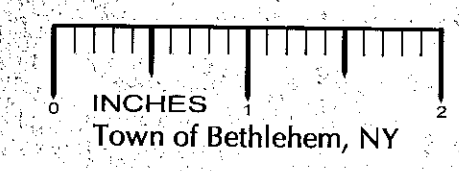


PLANNING BOARD
TOWN OF BETHLEHEM
ALBANY COUNTY, NEW YORK

This Site Plan Approved by
George Finner
Title: Chairman

Date: 4/13/2011

infinigy
engineering
11 Herbert Drive
Latham, New York 12110
(518) 690-0790

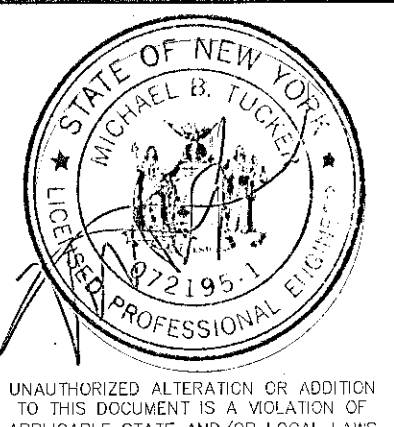

UNAUTHORIZED ALTERATION OR ADDITION TO THIS DOCUMENT IS A VIOLATION OF APPLICABLE STATE AND/OR LOCAL LAWS

No.	Submittal / Revision	App'd	Date
4	TOWN COMMENTS	MBT	3/11
3	TOWN COMMENTS	MBT	1/11
2	TOWN COMMENTS	MBT	12/10
1	TOWN COMMENTS	MBT	12/10

Drawn: MJB Date: 10/10
Designed: MBT Date: 10/10
Checked: MBT Date: 10/10

Project Number
182-122

Project Title
The Gables at Delmar
Delaware Avenue
Delmar, NY 12054

Prepared For
Keystone Builders Inc.

Drawing Title
Road Profiles

Drawing Scale:
1" = 40'
Date:
3/18/2011

Issued For
SITE PLAN APPROVAL

Drawing Number
C-9

File: M:\PROJECTS\BETHLEHEM\DWG\DRAWINGS\PRELIMINARY\SITE PLAN SET\RDG\ROAD PROFILE PLAN.DWG, Date: 4/13/2011 10:43:32 AM, User: Ted Romanello