

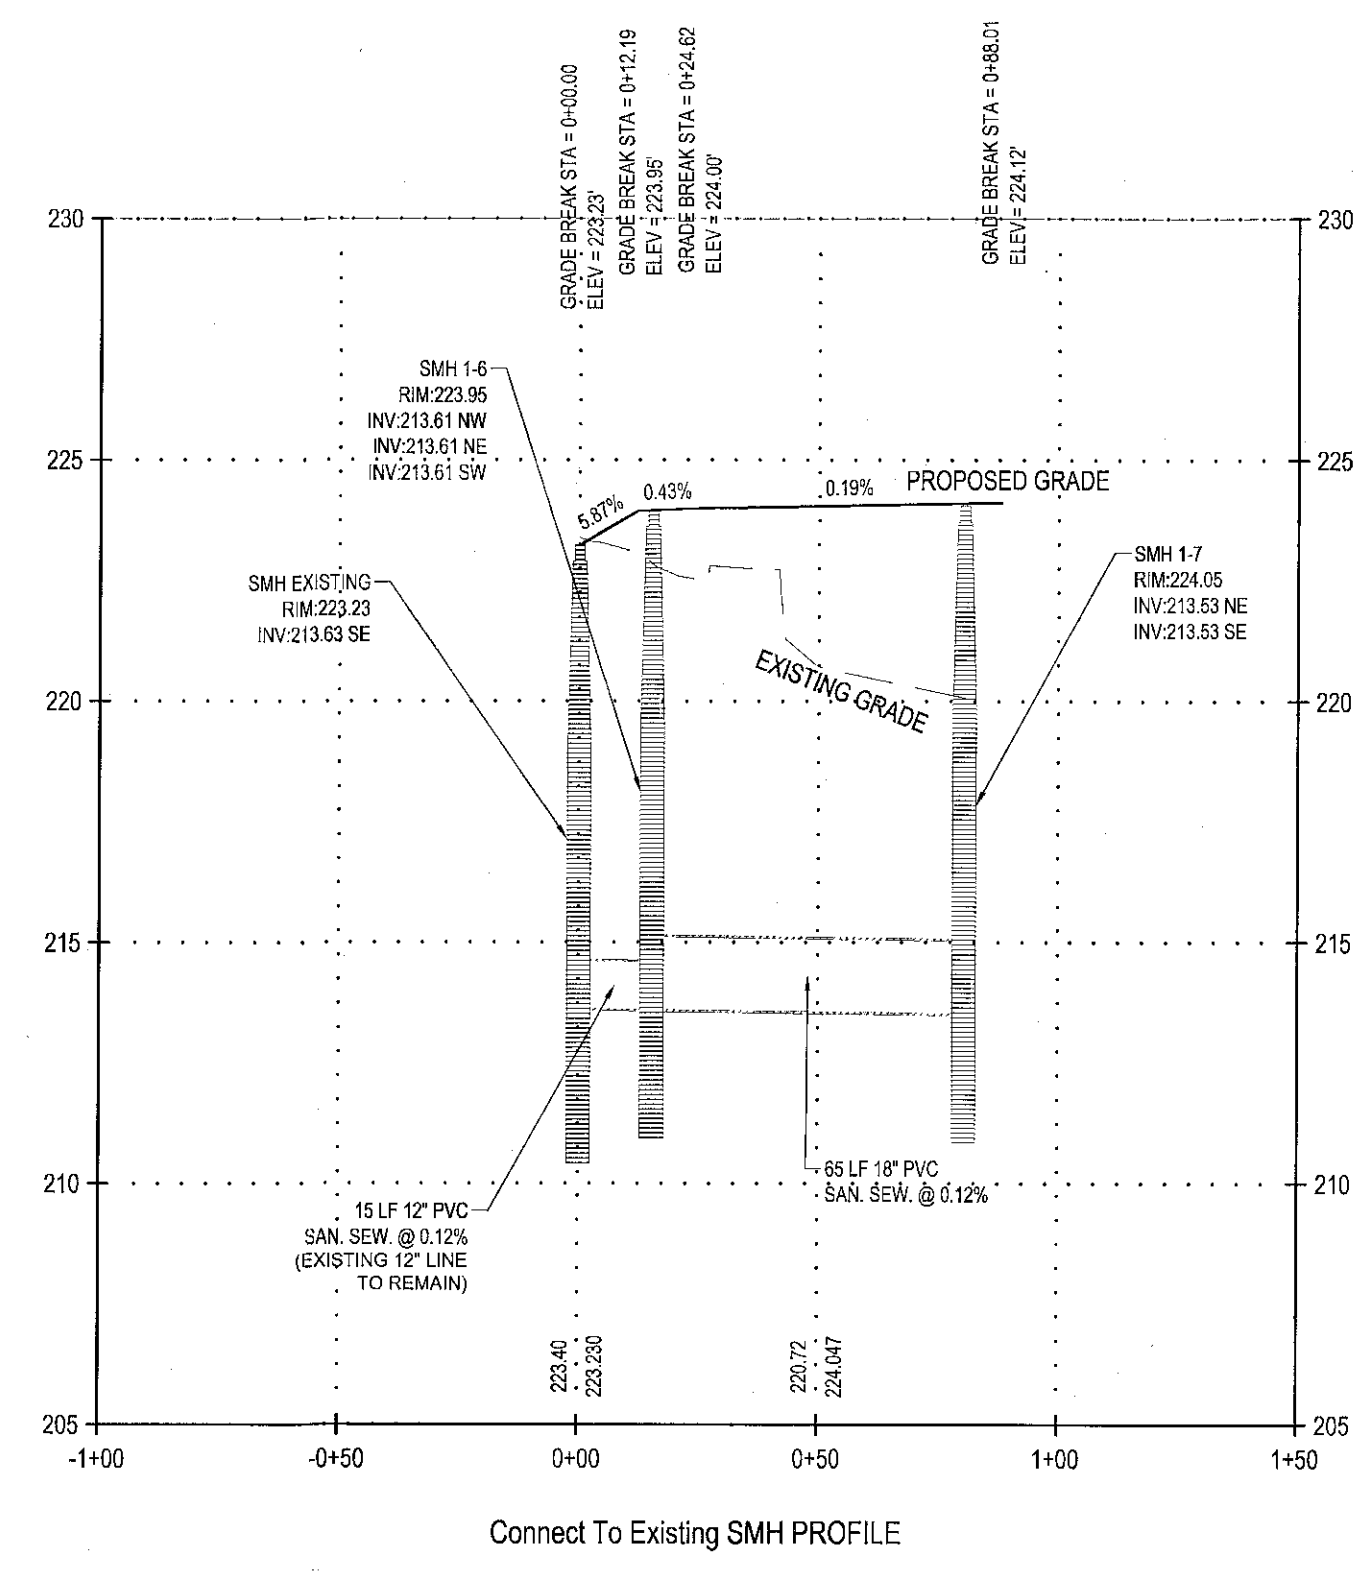


SMH 1-1 to SMH 1-2 PROFILE

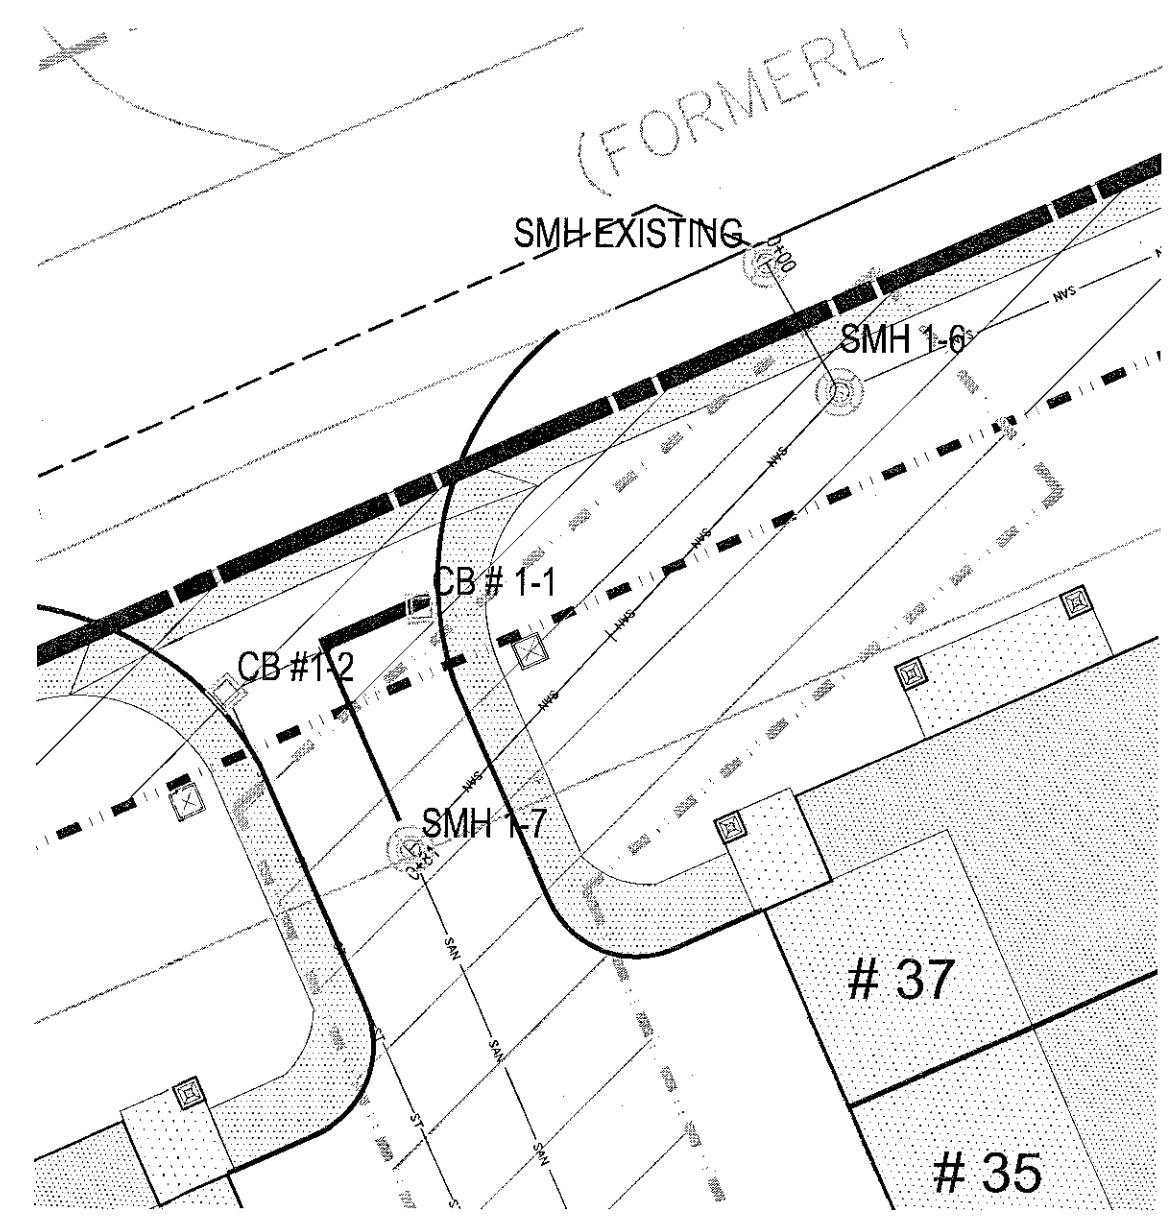


Connect To Existing SMH PROFILE

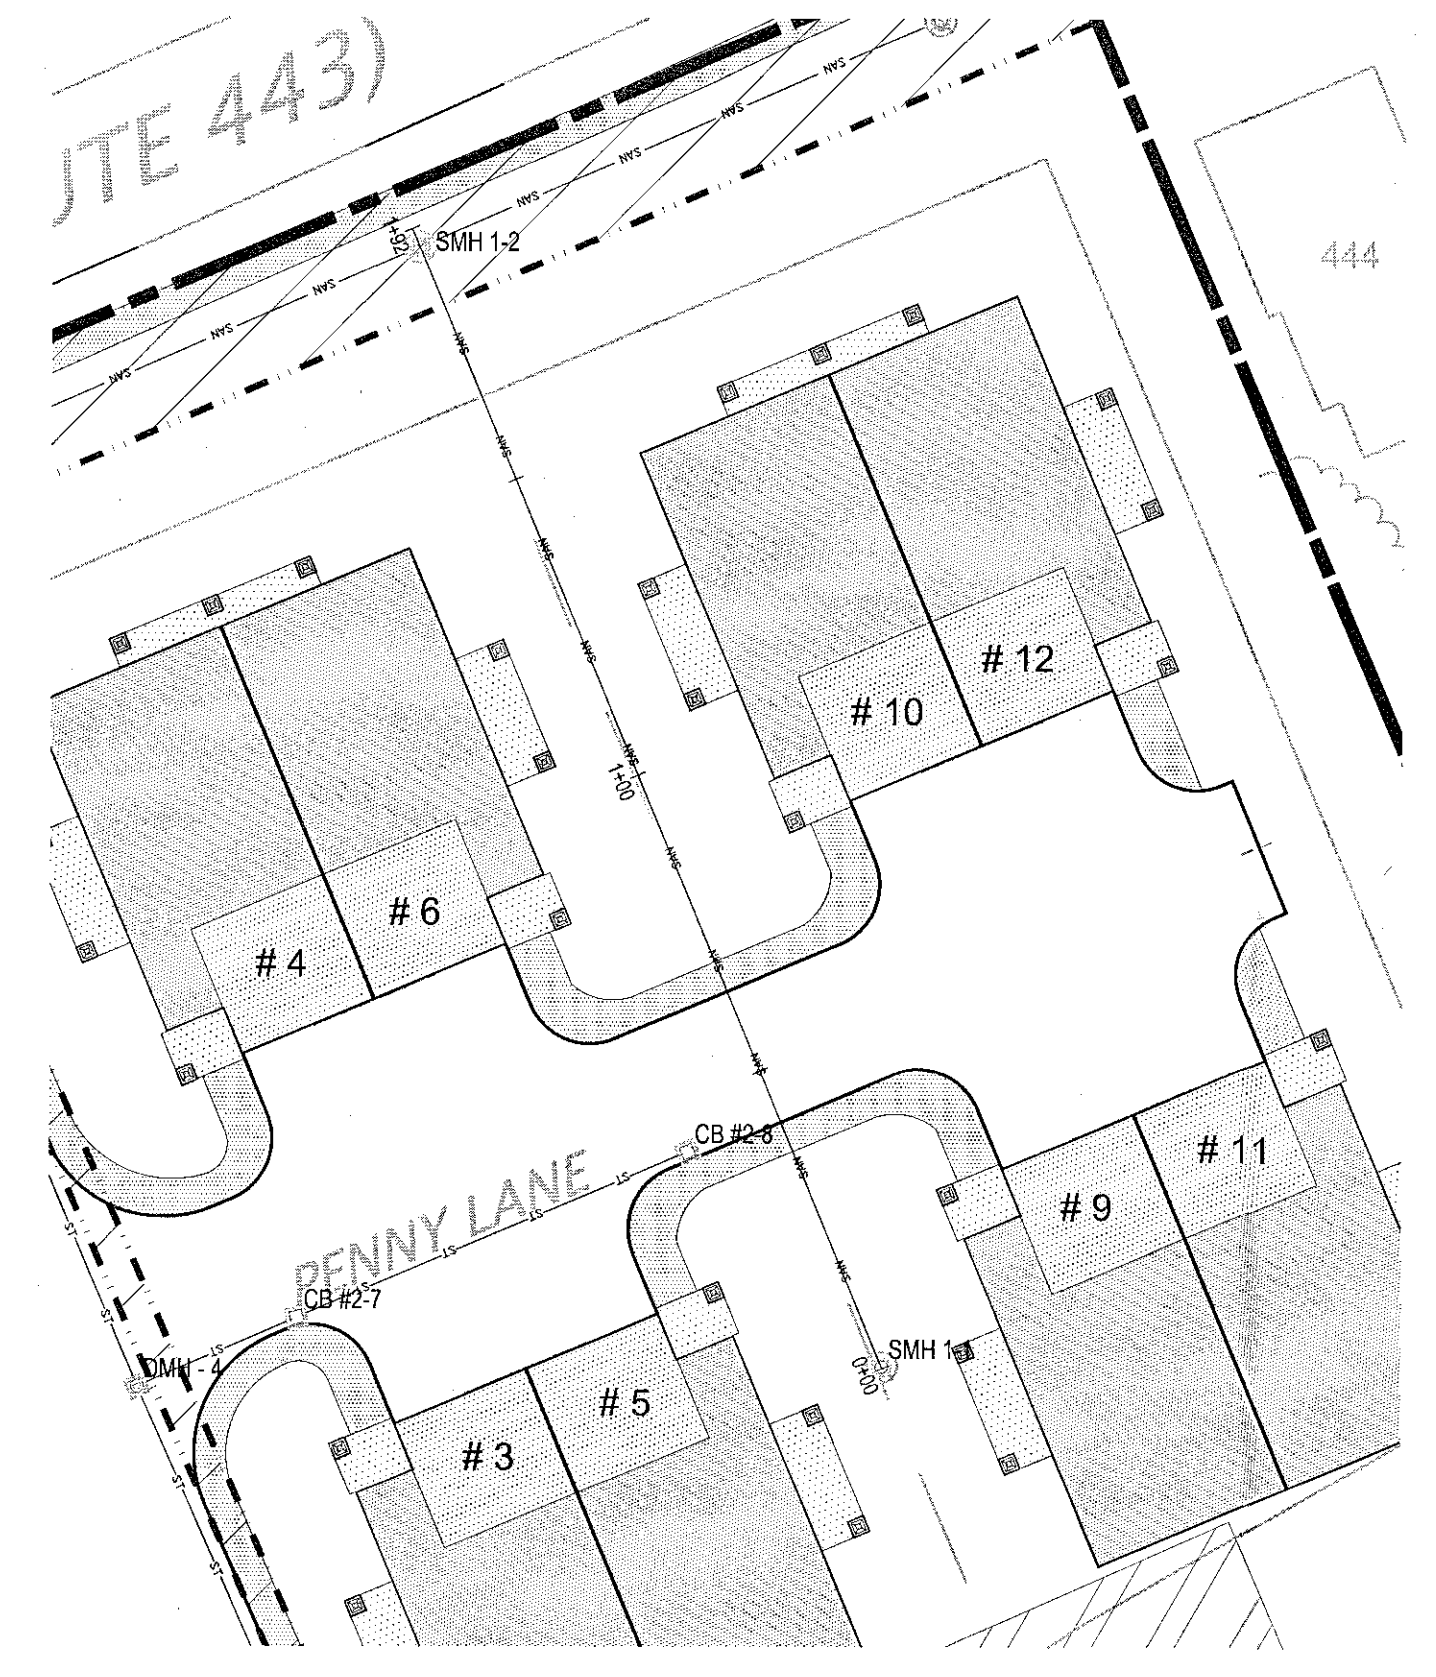


RECEIVED  
APR 7 2011  
Town of Bethlehem  
Planning Board

TOWN OF BETHLEHEM APPROVAL

PLANNING BOARD  
TOWN OF BETHLEHEM  
ALBANY COUNTY, NEW YORK  
This Site Plan Approved:  
*George J. ...*  
Title Chairman  
Date 4/13/2011 SP153A2

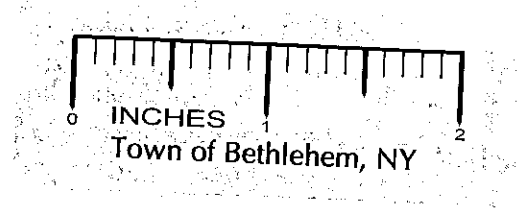

**infinigy**  
engineering  
11 Herbert Drive  
Latham, New York 12110  
(518) 690-0790

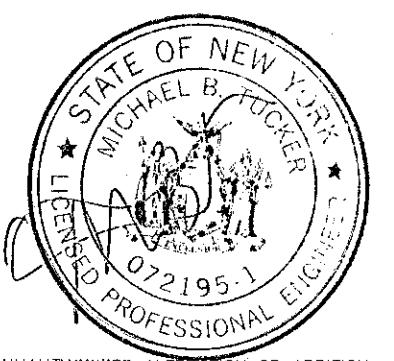

UNAUTHORIZED ALTERATION OR ADDITION TO THIS DOCUMENT IS A VIOLATION OF APPLICABLE STATE AND/OR LOCAL LAWS

No.	Submittal / Revision	App'd	Date
5	TOWN COMMENTS	MBT	4/11
4	TOWN COMMENTS	MBT	3/11
3	TOWN COMMENTS	MBT	1/11
2	TOWN COMMENTS	MBT	12/10
1	TOWN COMMENTS	MBT	12/10

Drawn: MJB Date: 10/10  
Designed: MBT Date: 10/10  
Checked: MBT Date: 10/10

Project Number 182-122

Project Title

The Gables at Delmar

Delaware Avenue  
Delmar, NY 12054

Prepared For

Keystone Builders Inc.

Drawing Title  
Sanitary Profiles

Drawing Scale:  
1" = 40'  
Date:  
4/04/2011

Issued For

SITE PLAN APPROVAL

Drawing Number

C-11