



RECEIVED  
AUG 30 2010  
PLANNING BOARD  
TOWN OF BETHLEHEM

DATE	JUN 4, 2010
	SCALE AS NOTED
BY	DWG BY: [Signature]
	CHEKED BY: CAB
REVISION	

**A1**

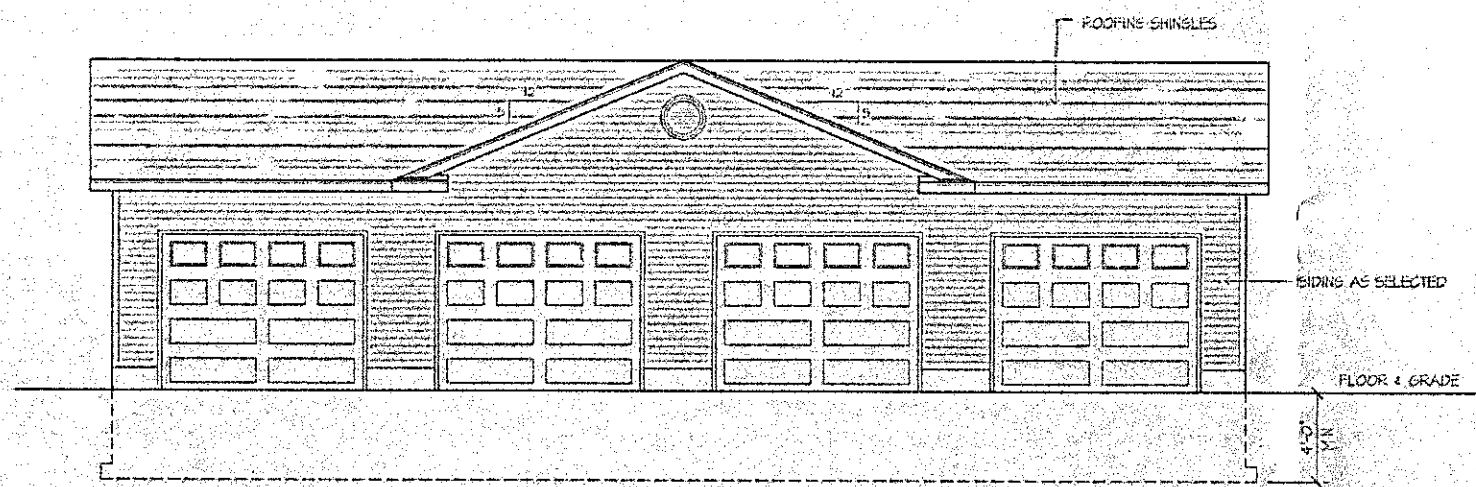


GARAGE FRONT ELEVATION  
SCALE 1/4" = 1'-0"

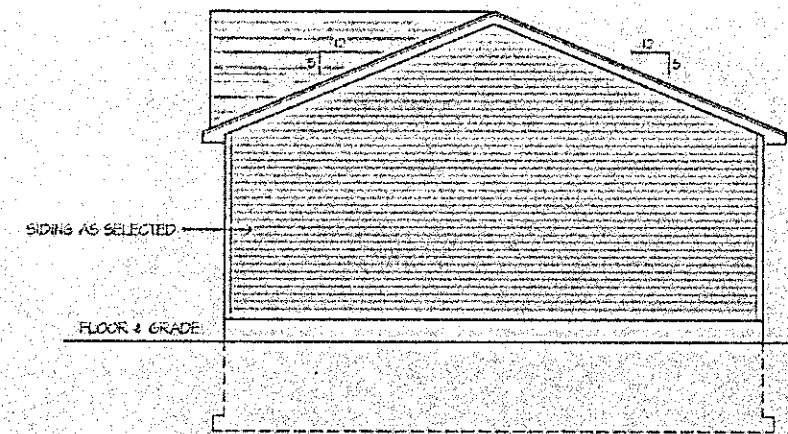


GARAGE RIGHT ELEVATION  
SCALE 1/4" = 1'-0"

PLANNING BOARD  
TOWN OF BETHLEHEM  
ALBANY COUNTY, NEW YORK  
This Site Plan Approved.  
*[Signature]*  
Title *[Signature]*  
Date 9/1/2010

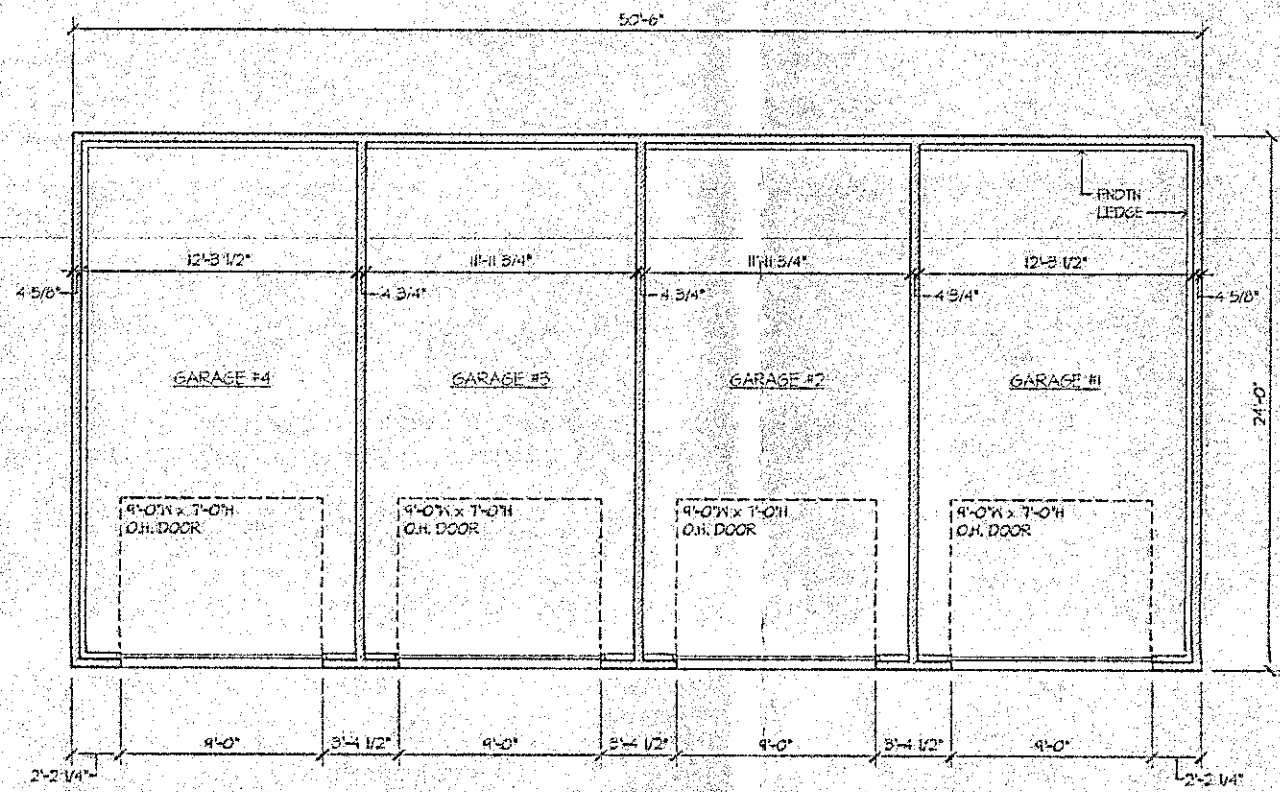

GARAGE FLOOR PLAN  
SCALE 1/4" = 1'-0"

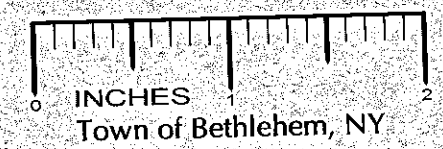

8-UNIT SIMILAR

OWNER:  
XXXXXX  
XXXXXX  
20 CORPORATE WOODS BLVD.  
ALBANY, NY 12210  
(518) 465-4500

KENDELL SQUARE APARTMENTS  
TYPICAL 4 UNIT GARAGE  
FEURA BUSH RD. & ELSMERE AVE.  
BETHLEHEM, NY  
GARAGE FLOOR PLAN & ELEVATIONS