



RECEIVED

AUG 30 2010



PLANNING BOARD
TOWN OF BETHLEHEM

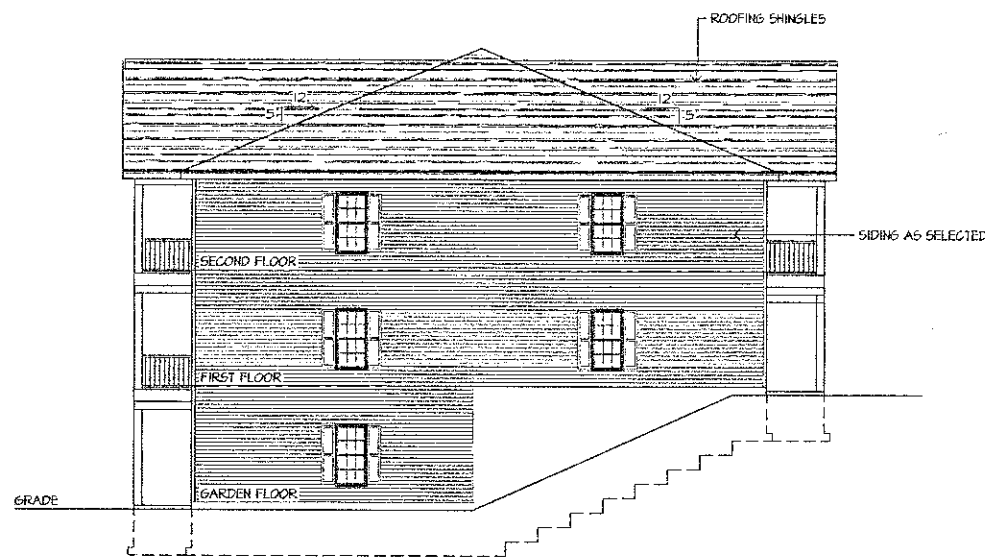


LEFT ELEVATION
SCALE 1/8" = 1'-0"

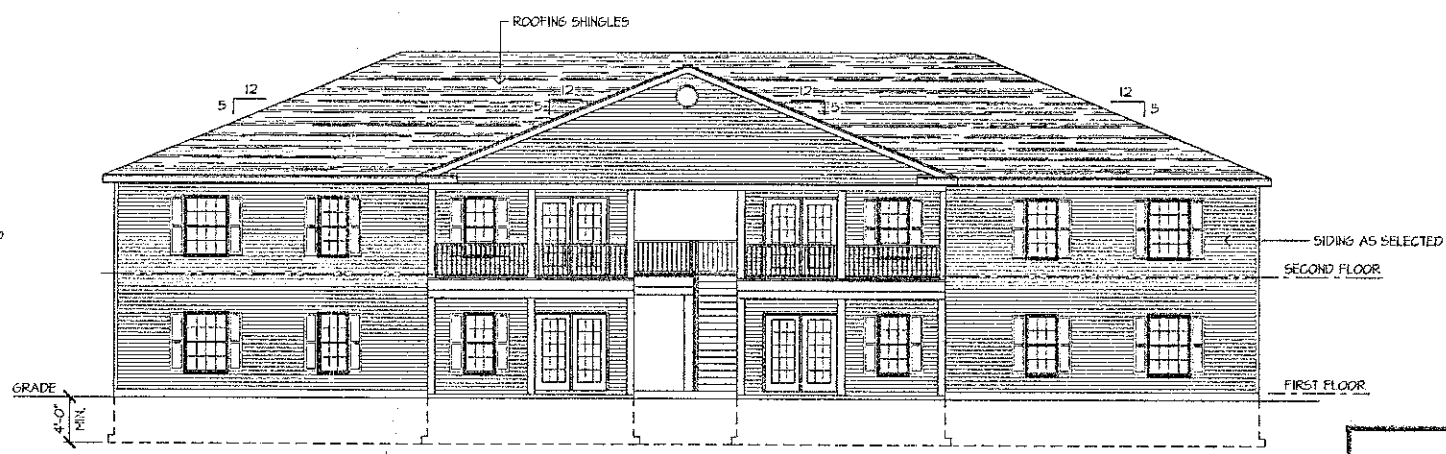

FRONT ELEVATION
SCALE 1/8" = 1'-0"

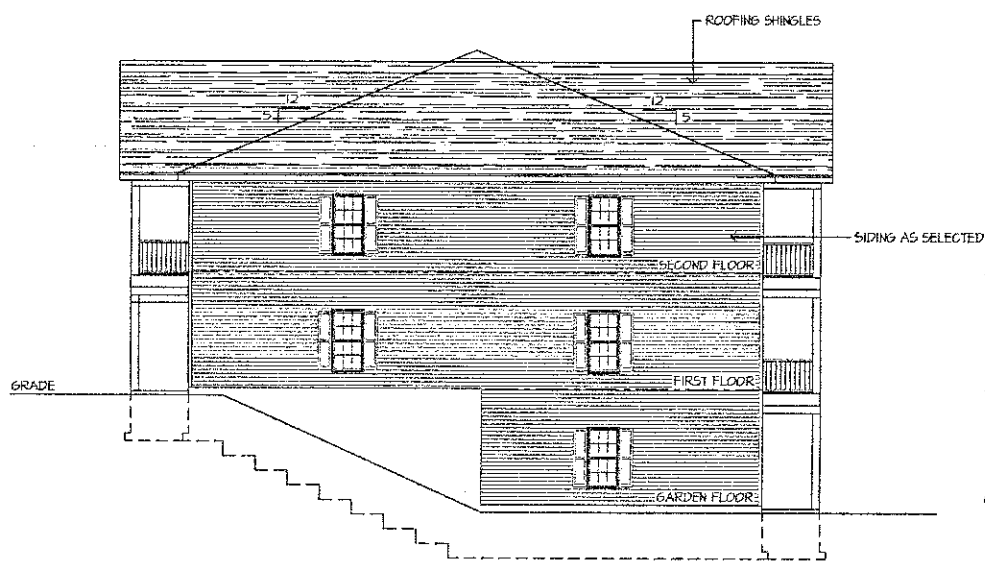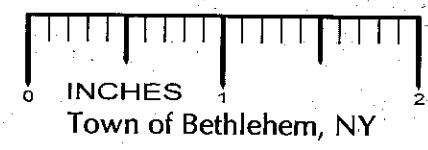

RIGHT ELEVATION
SCALE 1/8" = 1'-0"

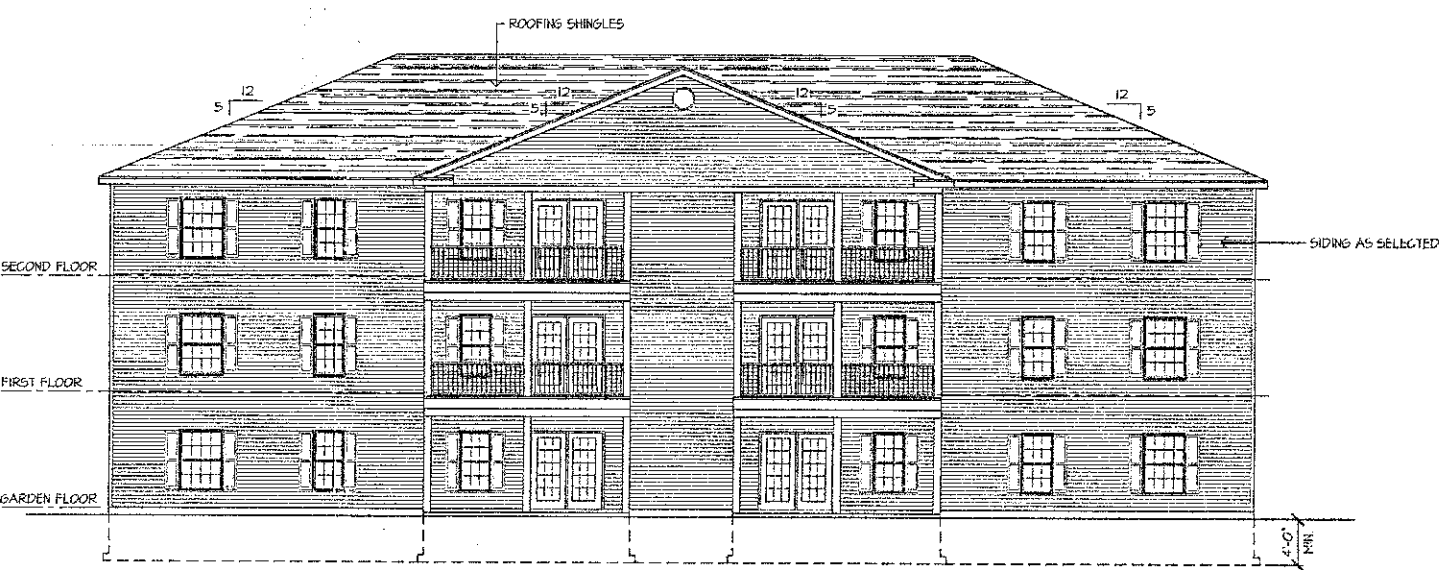

REAR ELEVATION
SCALE 1/8" = 1'-0"

PLANNING BOARD
TOWN OF BETHLEHEM
ALBANY COUNTY, NEW YORK

This Site Plan Approved.

George Ferreri
Title Chairman

Date 9/1/2010

OWNER:
XXXXXX
XXXXXX
20 CORPORATE WOODS BLVD.
ALBANY, NY 12211
(518) 465-4500

KENDALL SQUARE APARTMENTS
10 UNIT BUILDING
FEURA BUSH RD. & ELSMERE AVE.
BETHLEHEM, NY

PRELIMINARY
NOT FOR CONSTRUCTION

DATE	BY	DATE	REVISION	CHK'D BY:	C.A.B.
JUNE 29, 2010					

ELEVATIONS