



MATCH LINE SEE SHEET C19

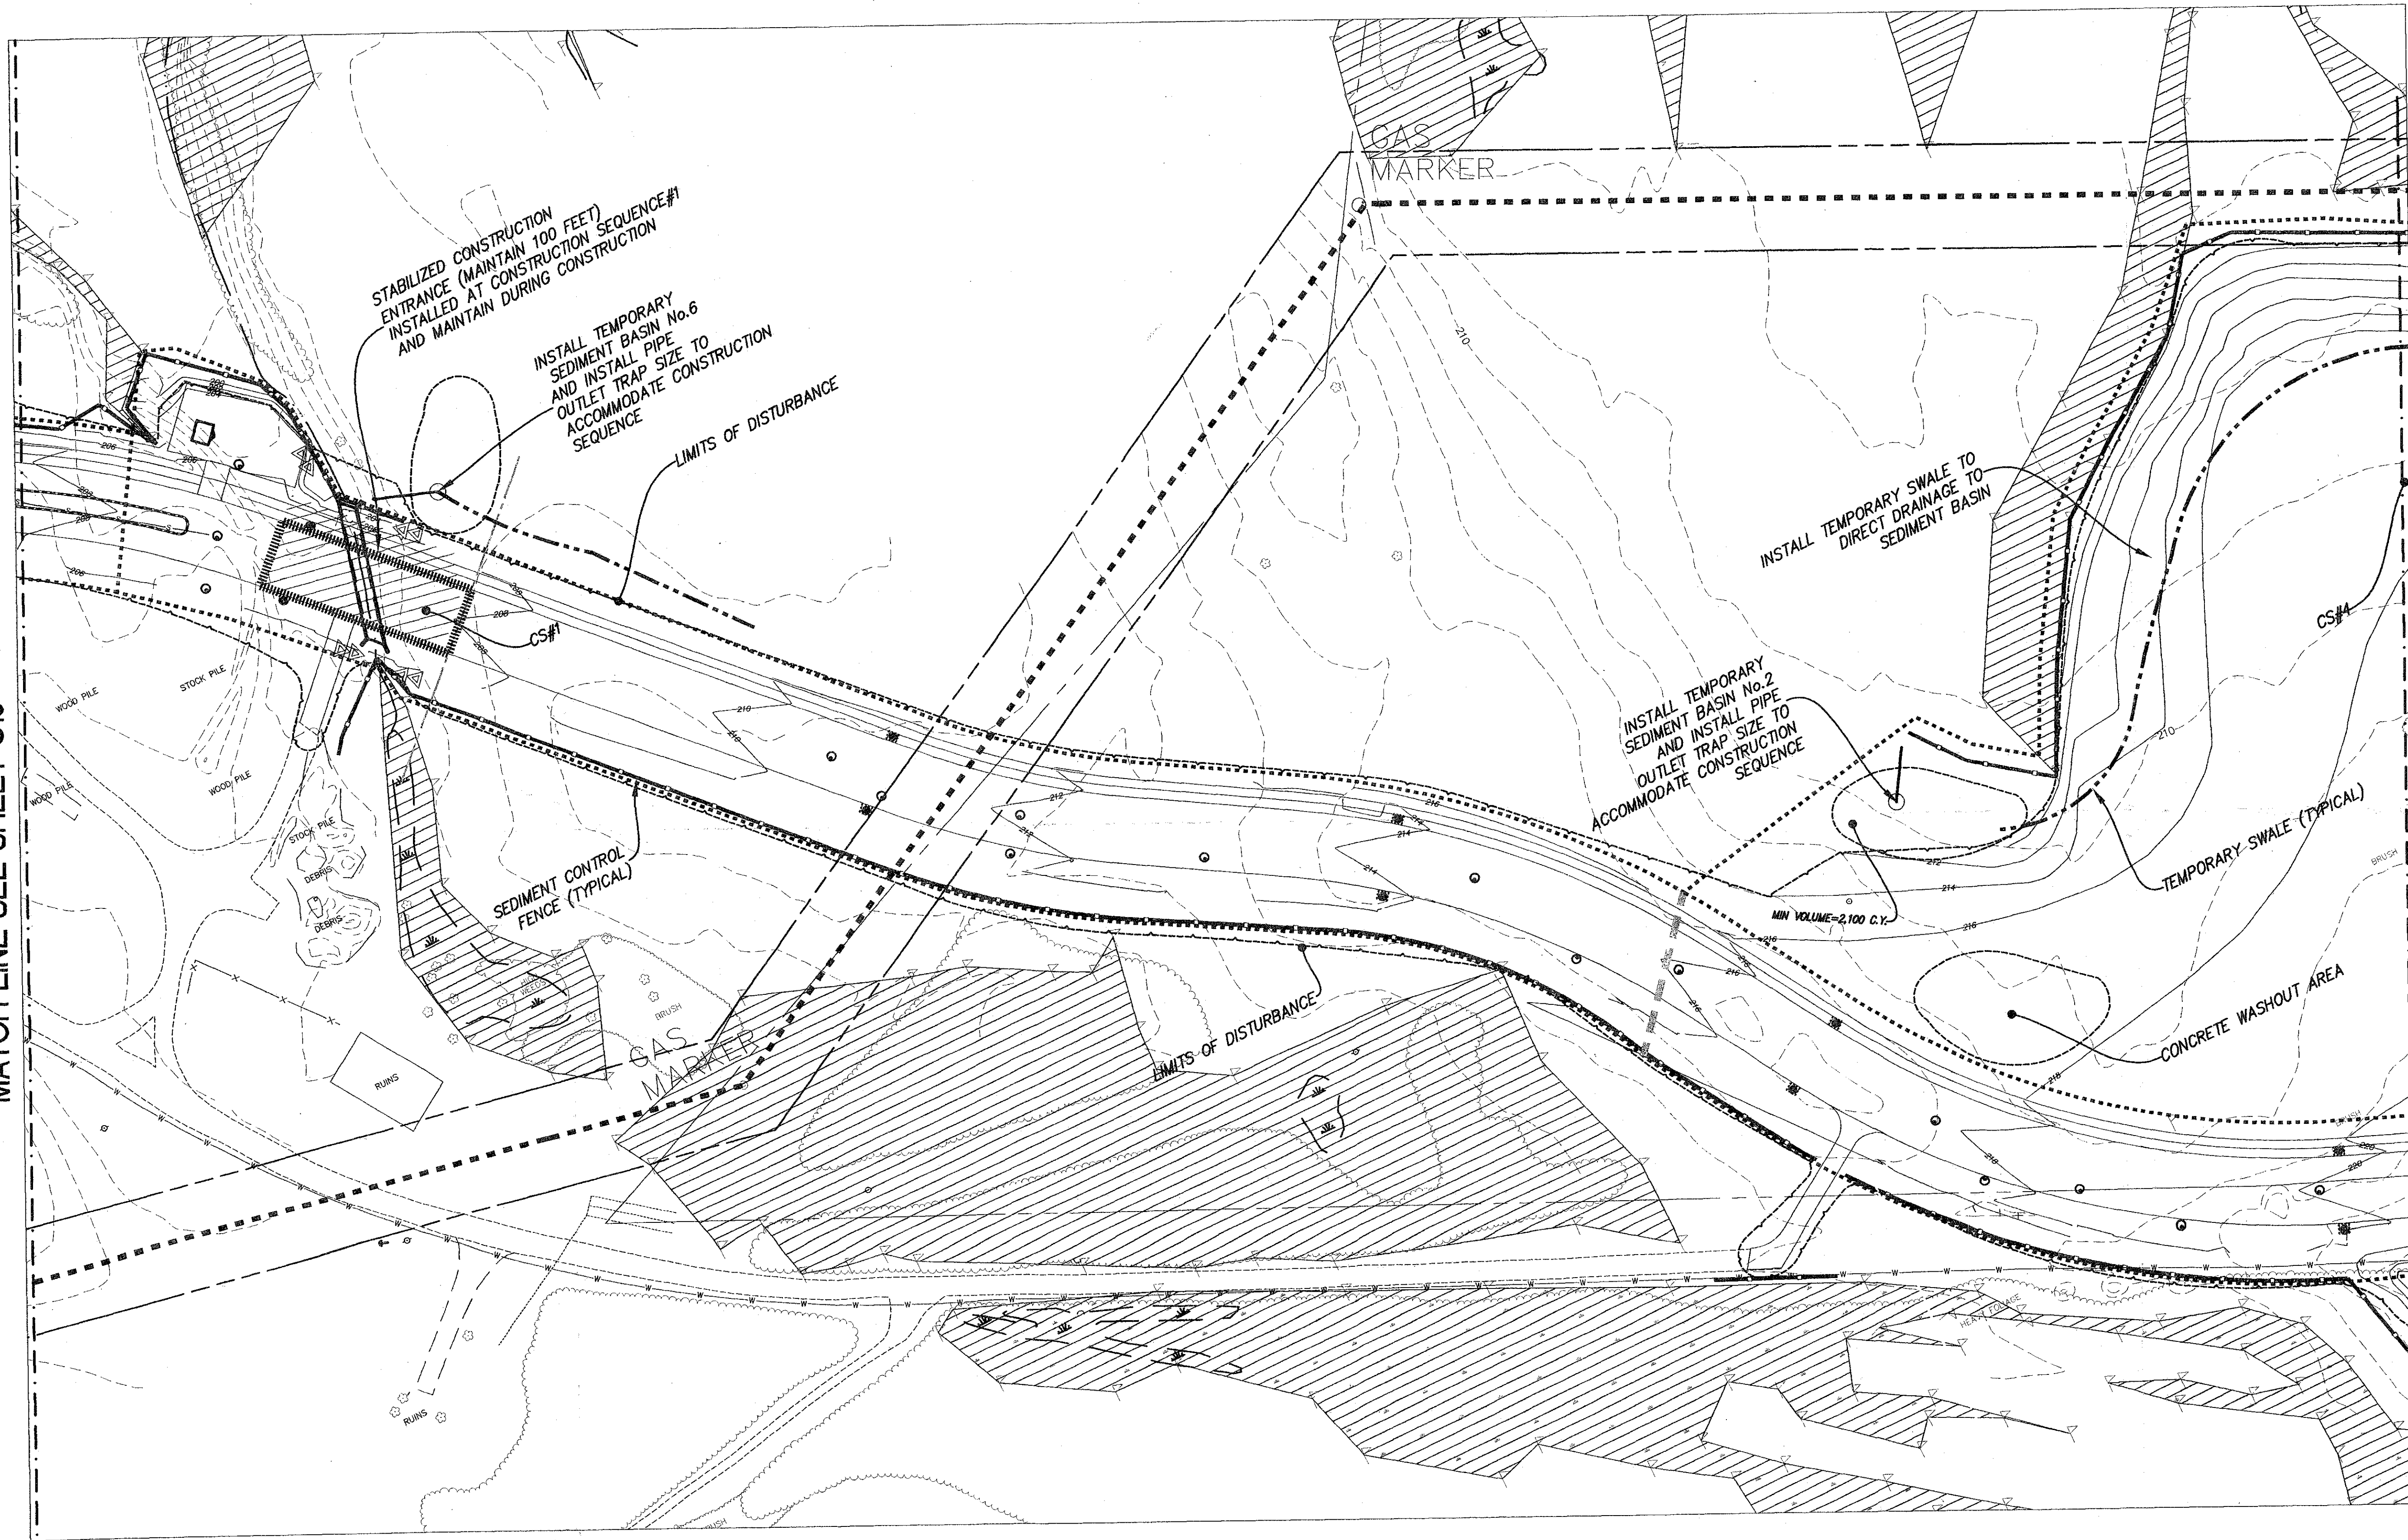

MATCH LINE SEE SHEET C17

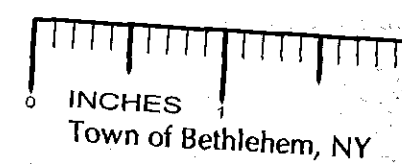

PLANNING BOARD  
TOWN OF BETHLEHEM  
ALBANY COUNTY, NEW YORK

This Site Plan Approved.

*James J. ...*  
Title: CHAIRMAN

Date: 8/22/2011 SPAN9

ALBANY COUNTY DEPARTMENT OF HEALTH  
DIVISION OF ENVIRONMENTAL HEALTH SERVICES

By direction of the Commissioner of Health, these plans are hereby approved. See first sheet for date and signature.

**HERSHBERG & HERSHBERG**  
Consulting Engineers and Land Surveyors  
18 Locust Street  
Albany, New York 12203

ALTERATION OF THIS DOCUMENT EXCEPT BY A LICENSED PROFESSIONAL ENGINEER OR LAND SURVEYOR, IS ILLEGAL.



REVISIONS	DATE	REMARKS
SWPPP GENERAL	11/20/08	
TOWN COMMENTS SUBMISSION	11/26/08	
TOWN COMMENTS RE-SUBMISSION	2/10/09	
TOWN COMMENTS RE-SUBMISSION	6/19/09	
TOWN COMMENTS RE-SUBMISSION	8/19/09	
TOWN COMMENTS RE-SUBMISSION	2/9/10	

RECEIVED  
AUG 12 2011  
Town of Bethlehem Planning Board

FILE: 07045  
SCALE: 1"=50'  
CHK: DRH  
DATE: 7/31/08  
07045-phases A-c.dwg

**DETAILED EROSION & SEDIMENT CONTROL PLAN - PHASE 1A**  
**VISTA TECHNOLOGY CAMPUS**  
**TOWN OF BETHLEHEM**  
**ALBANY COUNTY, STATE OF NEW YORK**

**C18**