




TYPICAL TRENCH DETAIL
NOT TO SCALE

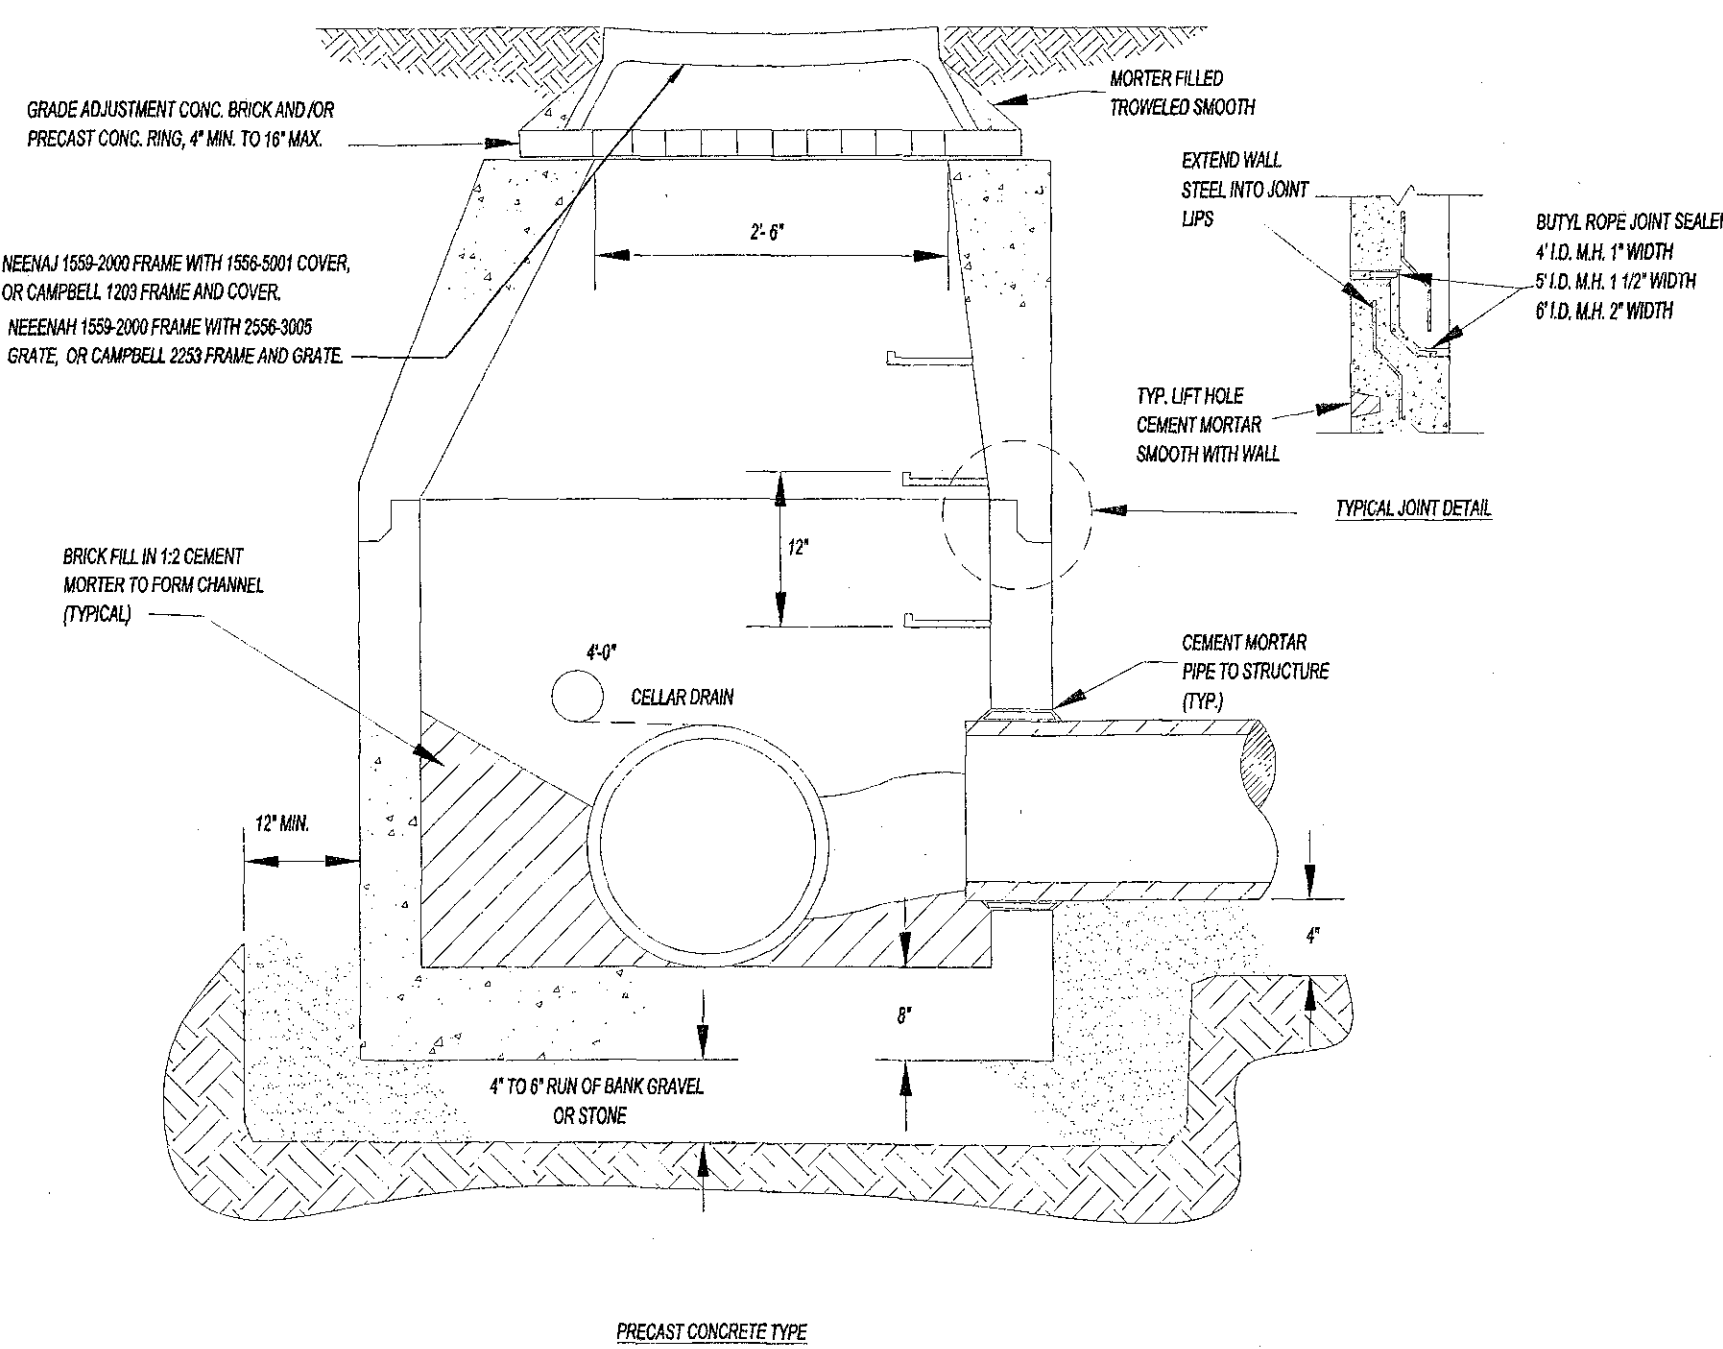


CATCH BASIN DETAILS
NOT TO SCALE

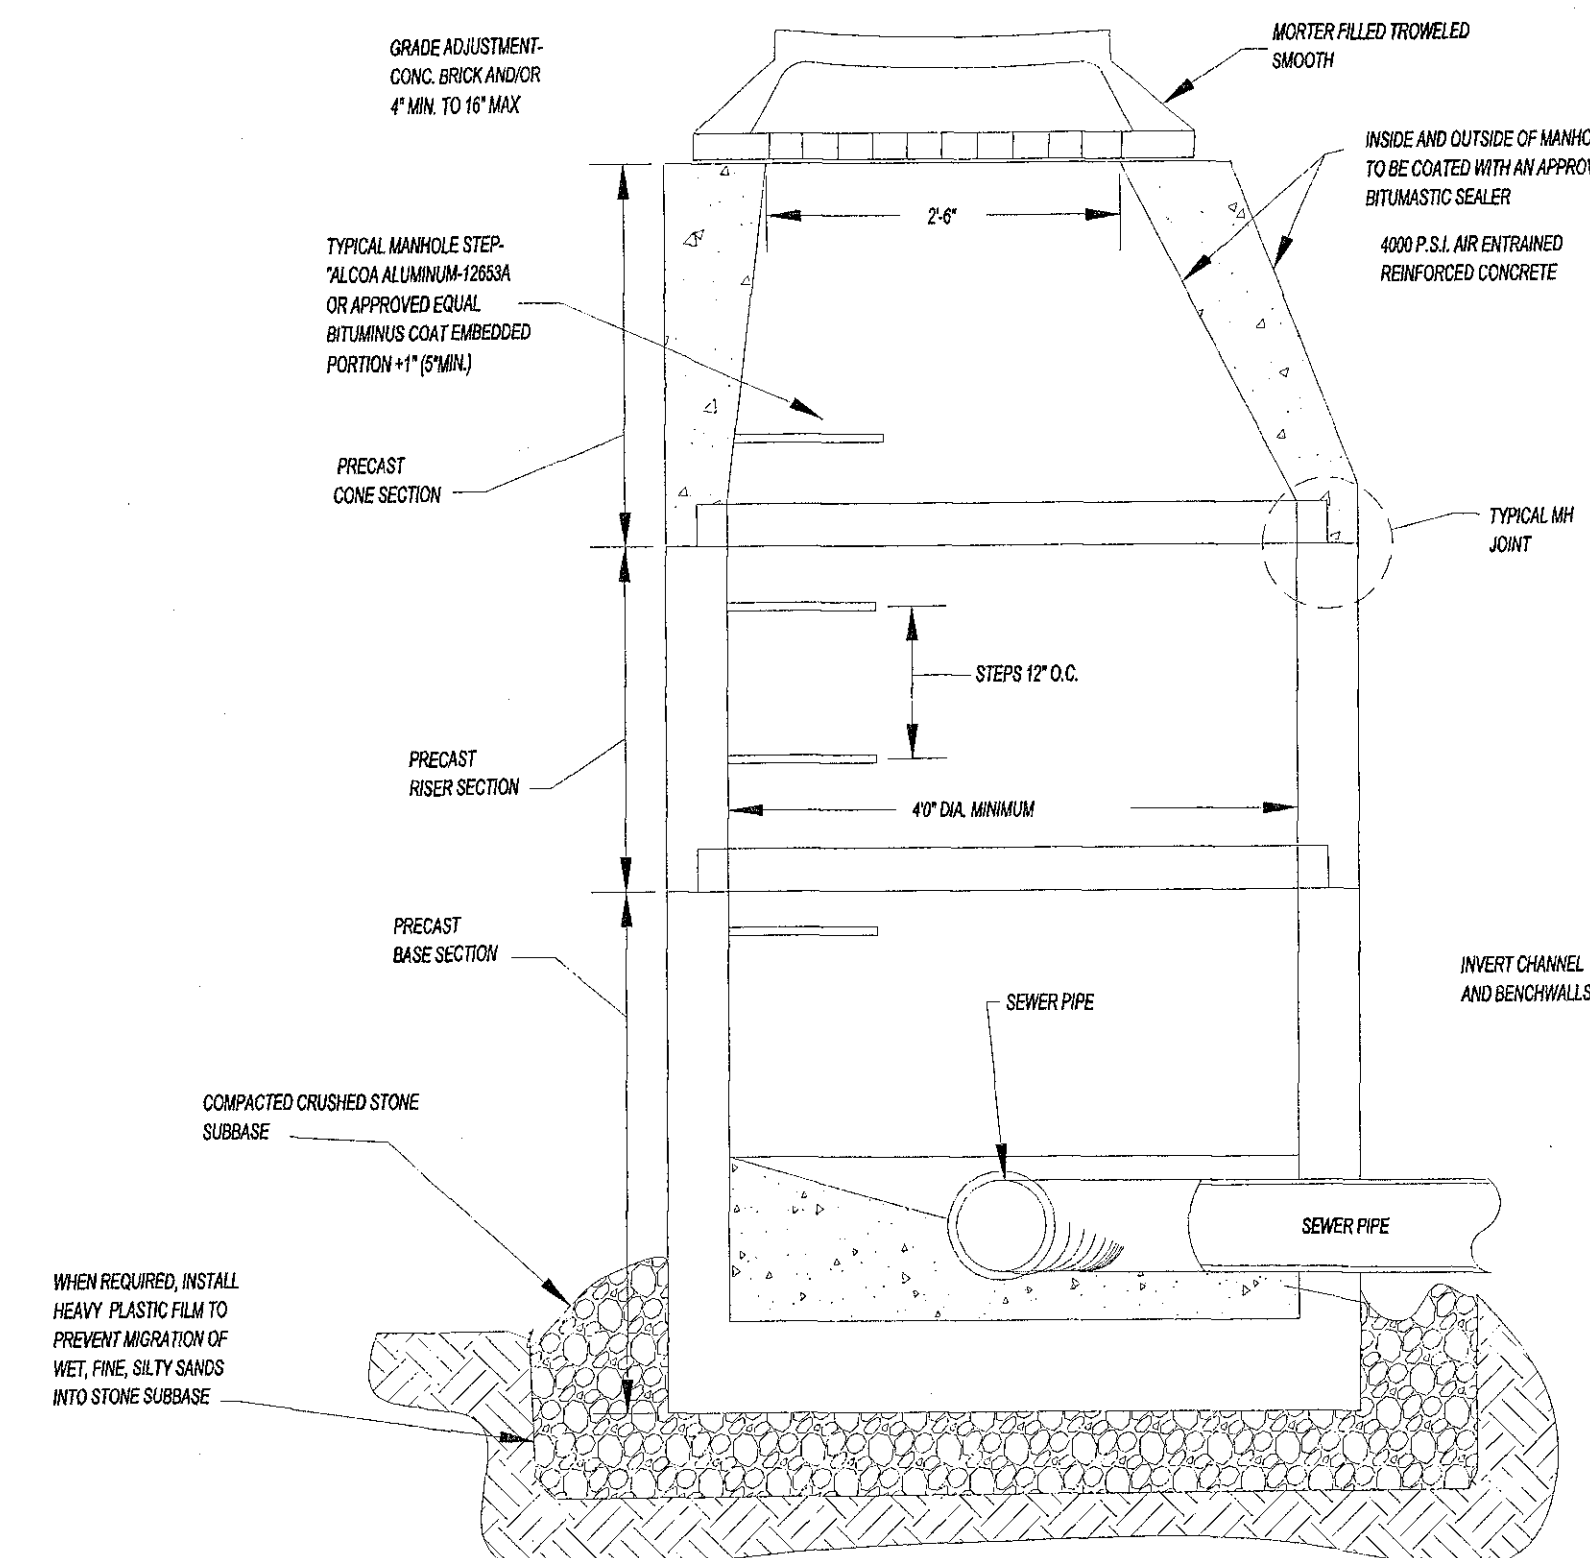


PRECAST CONCRETE MANHOLE DETAIL
NOT TO SCALE

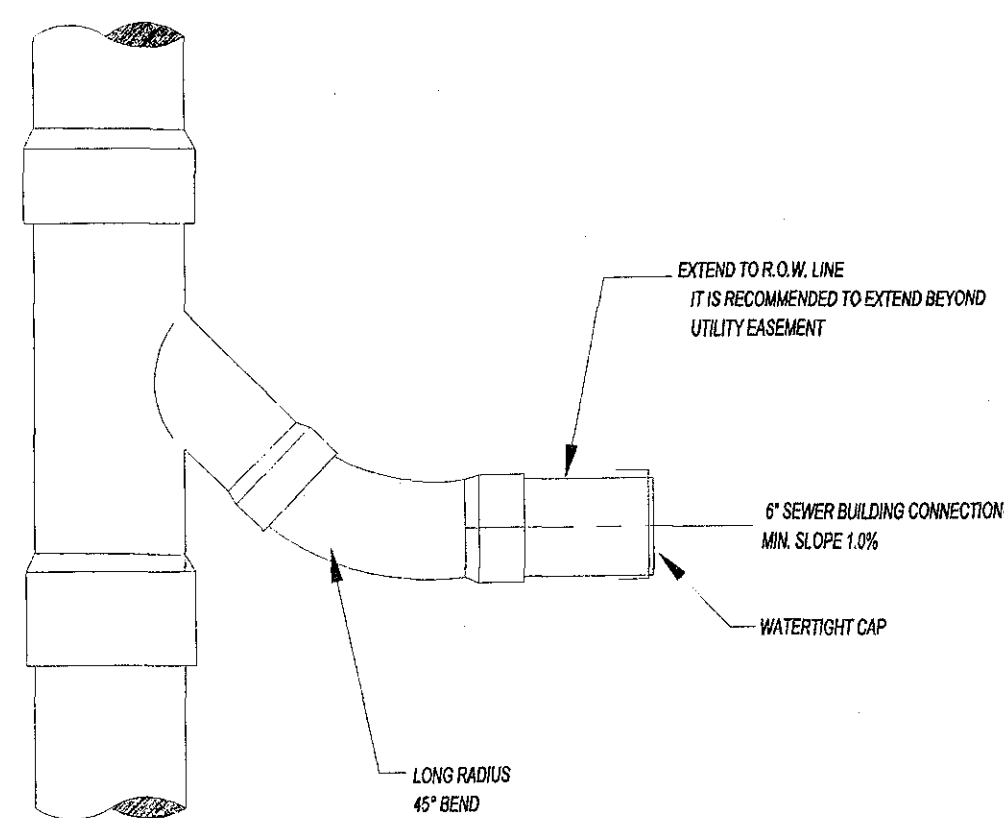

WYE SEWER BUILDING CONNECTION
NOT TO SCALE

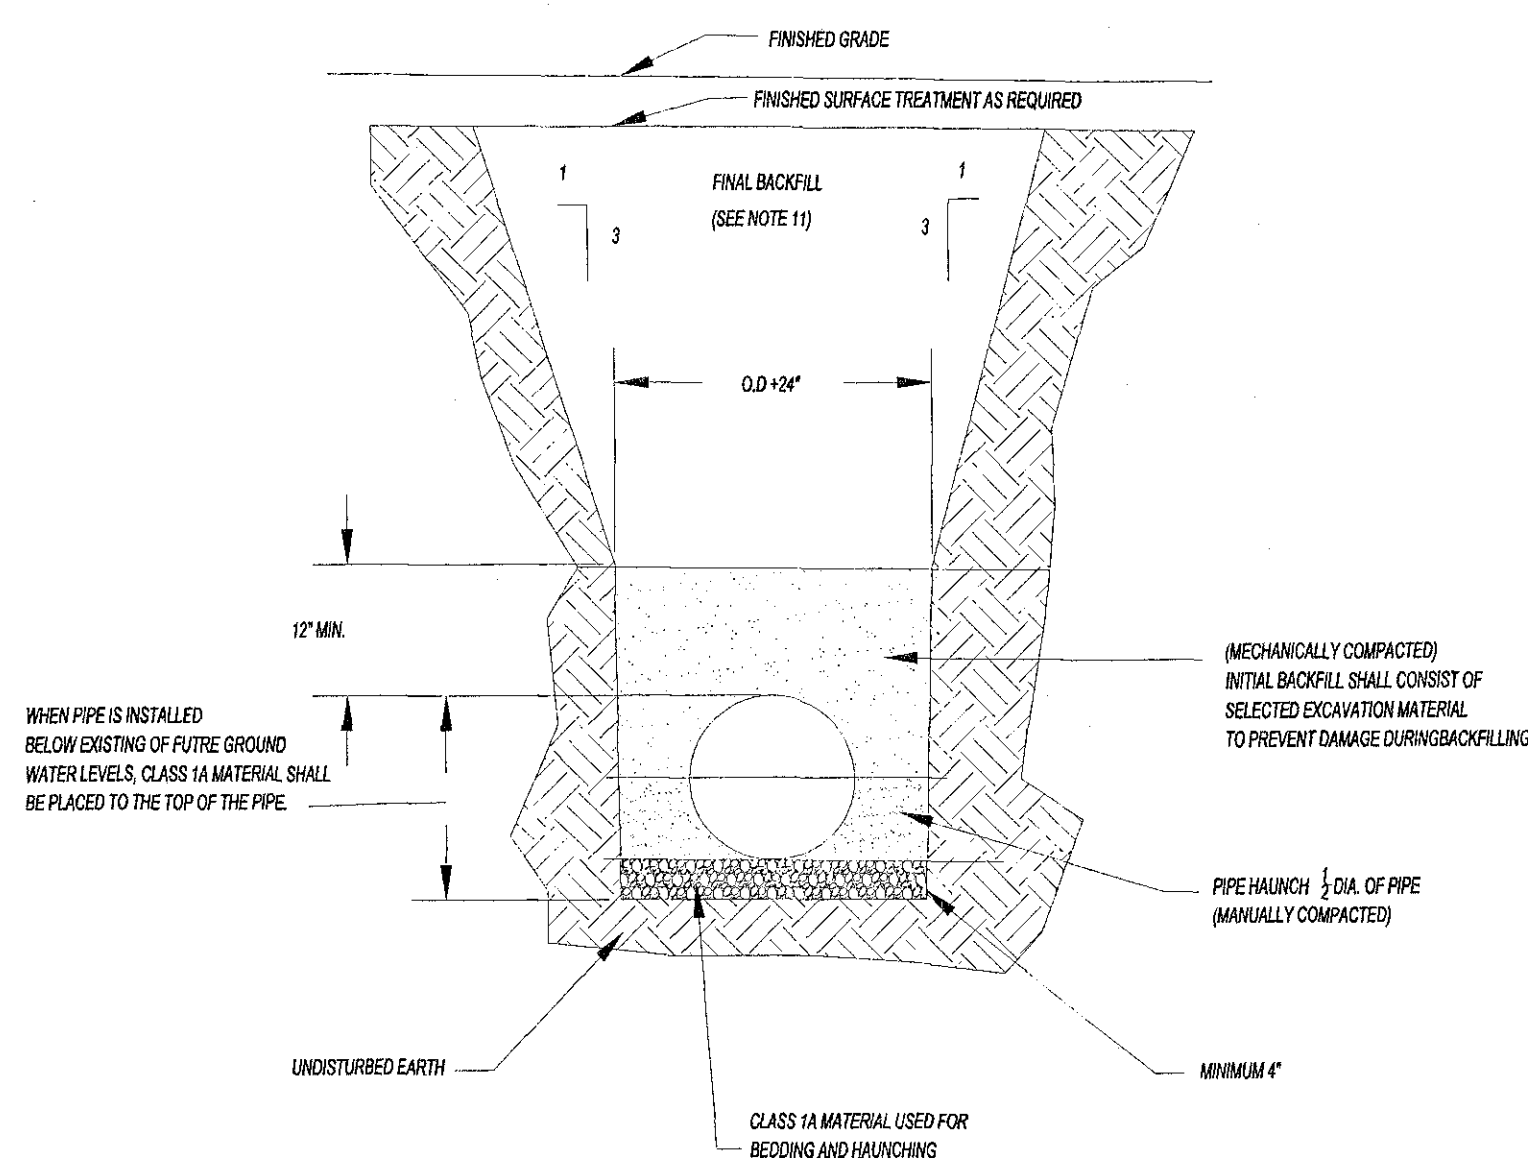


BEDDING DETAIL
NOT TO SCALE

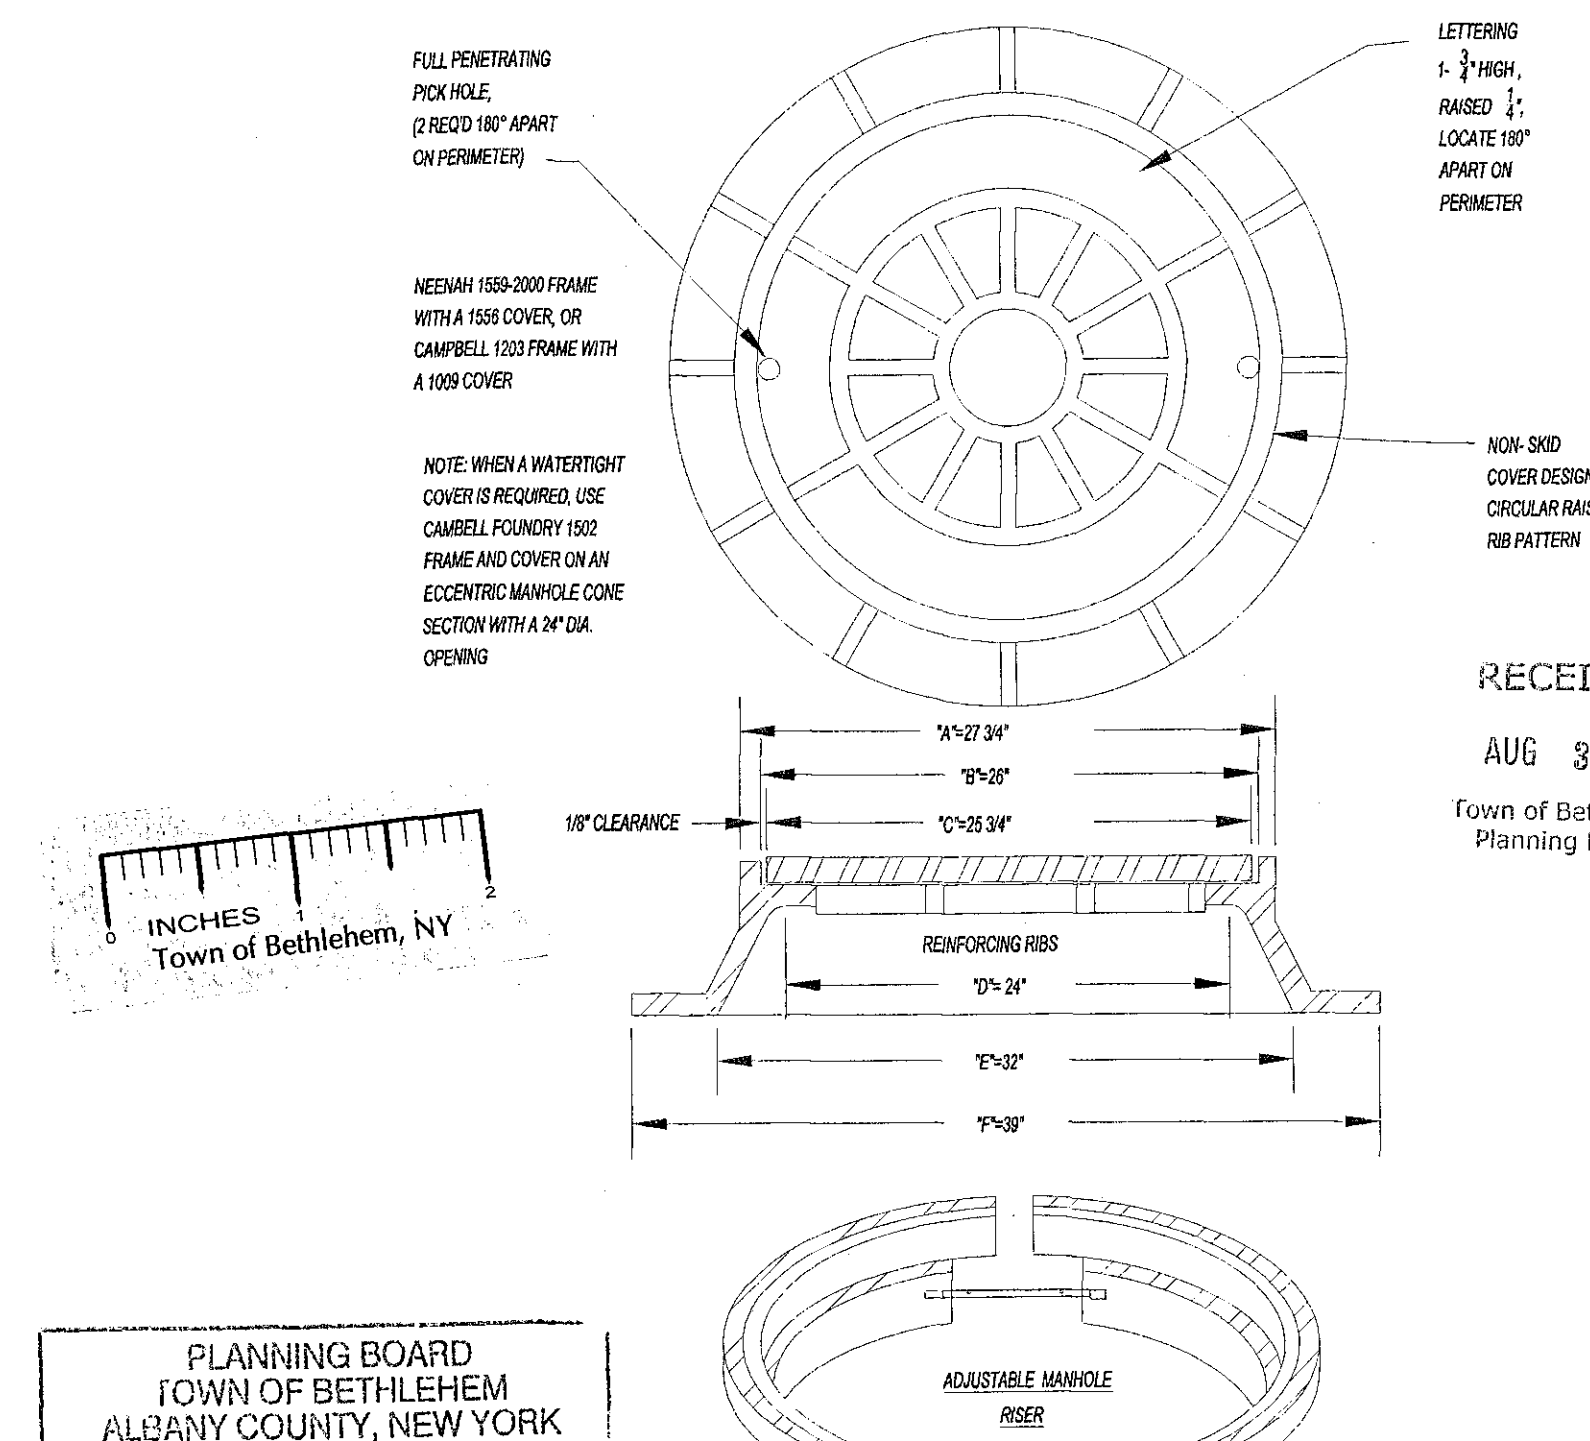

MANHOLE COVER DETAIL
NOT TO SCALE

PLANNING BOARD
TOWN OF BETHLEHEM
ALBANY COUNTY, NEW YORK
This Site Plan Approved.
George J. ...
Title: CHAIRMAN
Date: August 4, 2011 SPA175

infinigy
engineering
11 Herbert Drive
Latham, New York 12110
(518) 680-0790

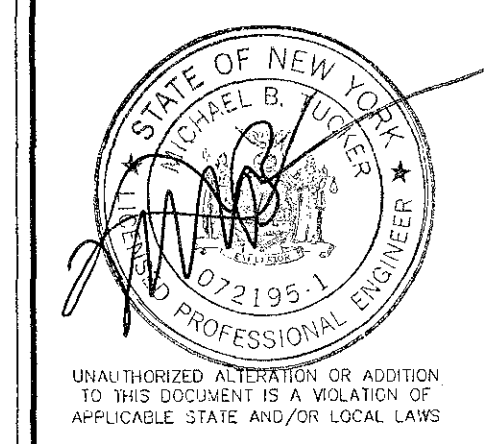

2	Project Title Change	MBT	8/01/11
1	Final Submission	MBT	5/25/11
No.	Submittal / Revision	App'd	Date
Drawn:	TAR	Date:	2/11
Designed:	TAR	Date:	2/11
Checked:	MBT	Date:	2/11

Project Number: 182-094

Project Title
Delaware Avenue Health Park

Delaware & Elsmere Ave's
Bethlehem, NY

Prepared For
Patron Development LLC

RECEIVED
AUG 3 2011
Town of Bethlehem Planning Board

Drawing Title
Site Details

Drawing Scale:
1" = 30'
Date:
8/01/2011

Issued For
SITE PLAN REVIEW

Drawing Number
C-14

File: M:\NEW BIRREL\DELWARE AVENUE\1.D. DRAWINGS\1.2. PRELIMINARY\1.CHE.DETAILS.DWG. Sheet: 5/24/2011 2:28:27 PM. MicroPlot: 8/27/2011 10:33:13 AM. User: Ted Rowland