


SEE SHEET C3

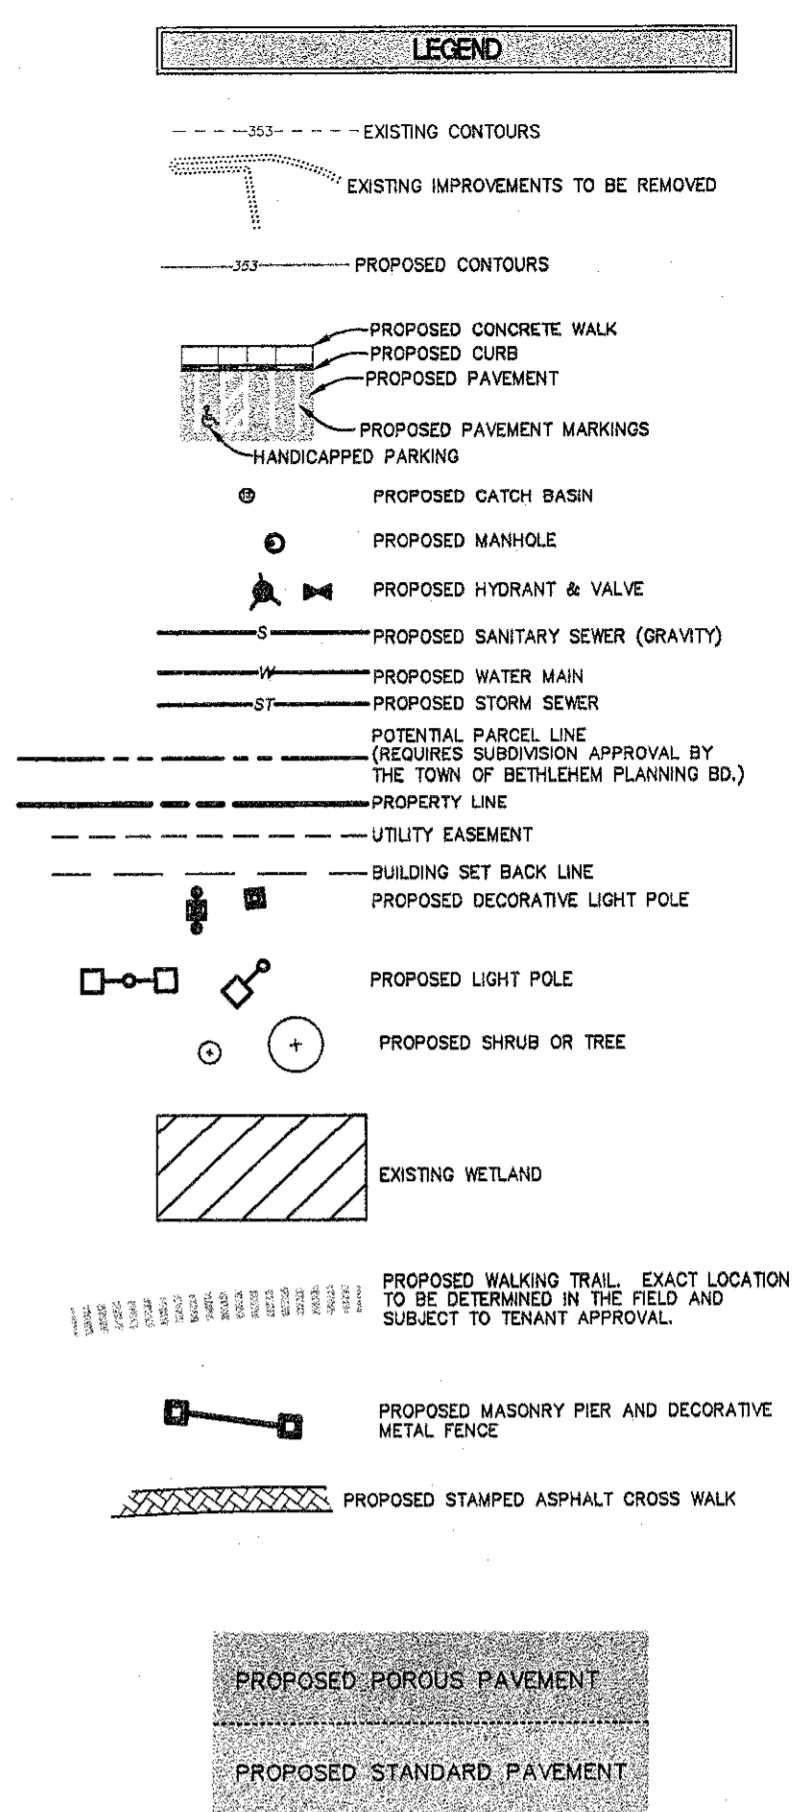


PARKING ANALYSIS TABLE			
description	requirement	quantity	# required
office	1/200 sf	30,000 sf	150
bank	1/400 sf	2,500 sf	7
restaurant	1/75 sf	5,500 sf	74
total spaces required			231
paved spaces provided			233
banked spaces provided			44
total spaces provided			277

SEE SHEET C5

SITE PLAN No. 5, 15 and 11 Vista Boulevard (BUILDINGS H,I,J)

PLANT MATERIAL SCHEDULE				
SYM	BOTANICAL NAME	COMMON NAME	SIZE	COMMENTS
SHRUBS				
AC	AMELANCHIER CANADENSIS	SHADBLOW SERVICEBERRY	6'-7' HT. HEAVY	B & B
BA	BERBERIS THUNBERGII 'ATROPURPUREA'	RED BARBERY	18"-24" HT.	C.G.
BW	BUXUS 'WINTER GEM'	WINTER GEM BOXWOOD	18" HT.	C.G.
EC	EUNONYMUS ALATUS 'COMPACTA'	COMPACT BURNING BUSH	2'-3' HT.	B & B
IG	ILEX GLABRA	INKBERRY	2 1/2' HT.	B & B
JC	JUNIPERUS CHINENSIS 'PFTZERIANA'	PFTZER JUNIPER	3' SPREAD	B & B
JG	JUNIPERUS CHINENSIS 'SEA GREEN'	SEA GREEN JUNIPER	18" HT.	B & B
PM	PRUNUS MUGHUS MUGO 'SLOWMOUND'	MUGHO PINE	5 GAL.	C.G.
SN	SPIRAEA NIPPONICA 'SNOWMOUND'	SNOWMOUND SPIREA	24"-30" HT.	C.G.
TD	TAKUS X MEDIA 'DENSIFORMIS'	DENSE SPREADING YEW	24" HT.	B & B
YF	YUCCA FILAMENTOSA G 'GOLDEN SWORD'	YUCCA	18"-24" HT.	C.G.
TREES				
CF	CORNUS FLORIDA	WHITE FLOWERING DOGWOOD	2 1/2" CAL.	B & B
GS	GLEDITSIA TRIACANTHOS INERMIS 'SUNBURST'	SUNBURST HONEY-LOCUST	2 1/2"-3" CAL.	B & B
PO	PICEA OMDRIKA	SERBIAN SPRUCE	EVEN COMBO OF 5'-6" HT. & 6'-8" HT	B & B
TT	TILIA TOMENTOSA 'STERLING SILVER'	SILVER LINDEN	3'-3 1/2" CAL.	NURSERY
PERENNIALS				
HE	HERMEROCALLIS 'HYPERION'	DAY LILLIES	-	-
CC	CHRYSANTHEMUM COCCINUM	PAINTED DAISY	-	C.G.
CB	CHRYSANTHEMUM SUPERBUM 'ALASKA'	SHASTA DAISY	1 GAL.	C.G.
GRASSES				
PH	PENNISETUM ALOPECUROIDES 'HADELN'	DWARF FOUNTAIN GRASS	#3 POT	-

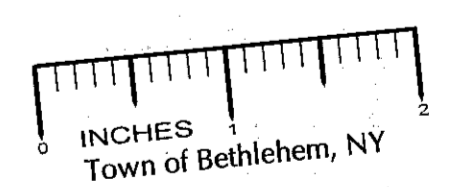

Town of Bethlehem, NY

TOWN OF BETHLEHEM PLANNING BOARD APPROVAL
 PLANNING BOARD
 TOWN OF BETHLEHEM
 ALBANY COUNTY, NEW YORK
 This Site Plan Approved.
George J. ...
 Title Chairman
 Date December 22nd 2011
 SPA 179 + SPA 179 A-1

HERSHBERG & HERSHBERG
 Consulting Engineers and Land Surveyors
 18 Locust Street
 Albany, New York 12203

ALTERATION OF THIS DOCUMENT EXCEPT BY A LICENSED PROFESSIONAL ENGINEER OR LAND SURVEYOR, IS ILLEGAL.

DATE	REMARKS
8/15/11	SWPPP
8/28/11	TOWN COMMENTS
9/26/11	PLANNING STAFF COMMENTS
9/26/11	SPA 179 CONDITIONS
10/25/11	BBL COMMENT LETTER 9/14/11
11/16/11	BBL LETTER EMAIL 11/16/11

PROPOSED SITE PLAN - PHASE 1B
 VISTA TECHNOLOGY CAMPUS
 TOWN OF BETHLEHEM
 ALBANY COUNTY, STATE OF NEW YORK

SCALE: 1"=40'
 DATE: 1/2/11
 GJK: DRH
 BY: WM
 FILE: 100328-phase1B.dwg

04