




FRONT ELEVATION

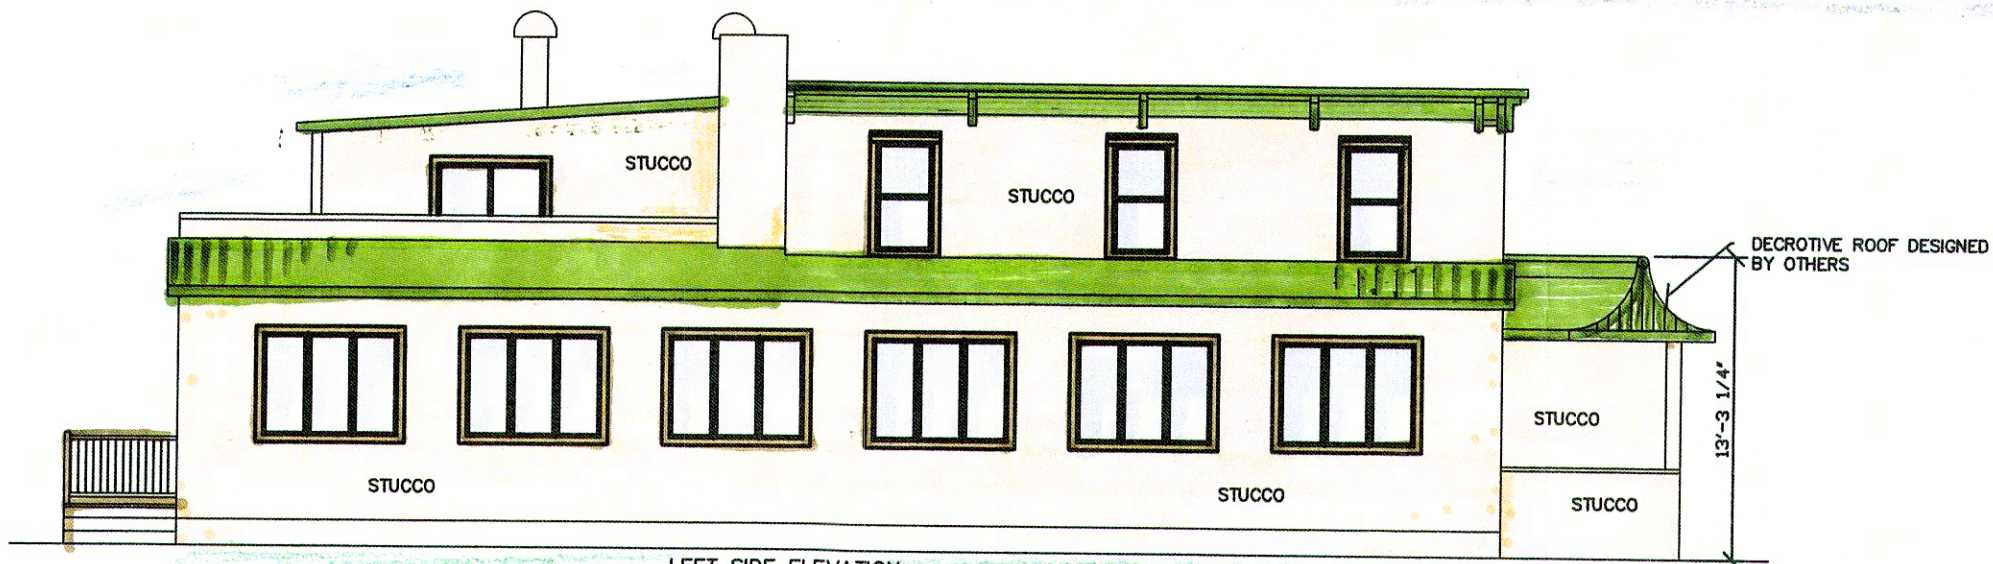



LEFT SIDE ELEVATION

PLANNING BOARD
TOWN OF BETHLEHEM
ALBANY COUNTY, NEW YORK

This Site Plan Approved.

George J. J...
Title Chairman
SPA 183, A1

Date 4/18/13

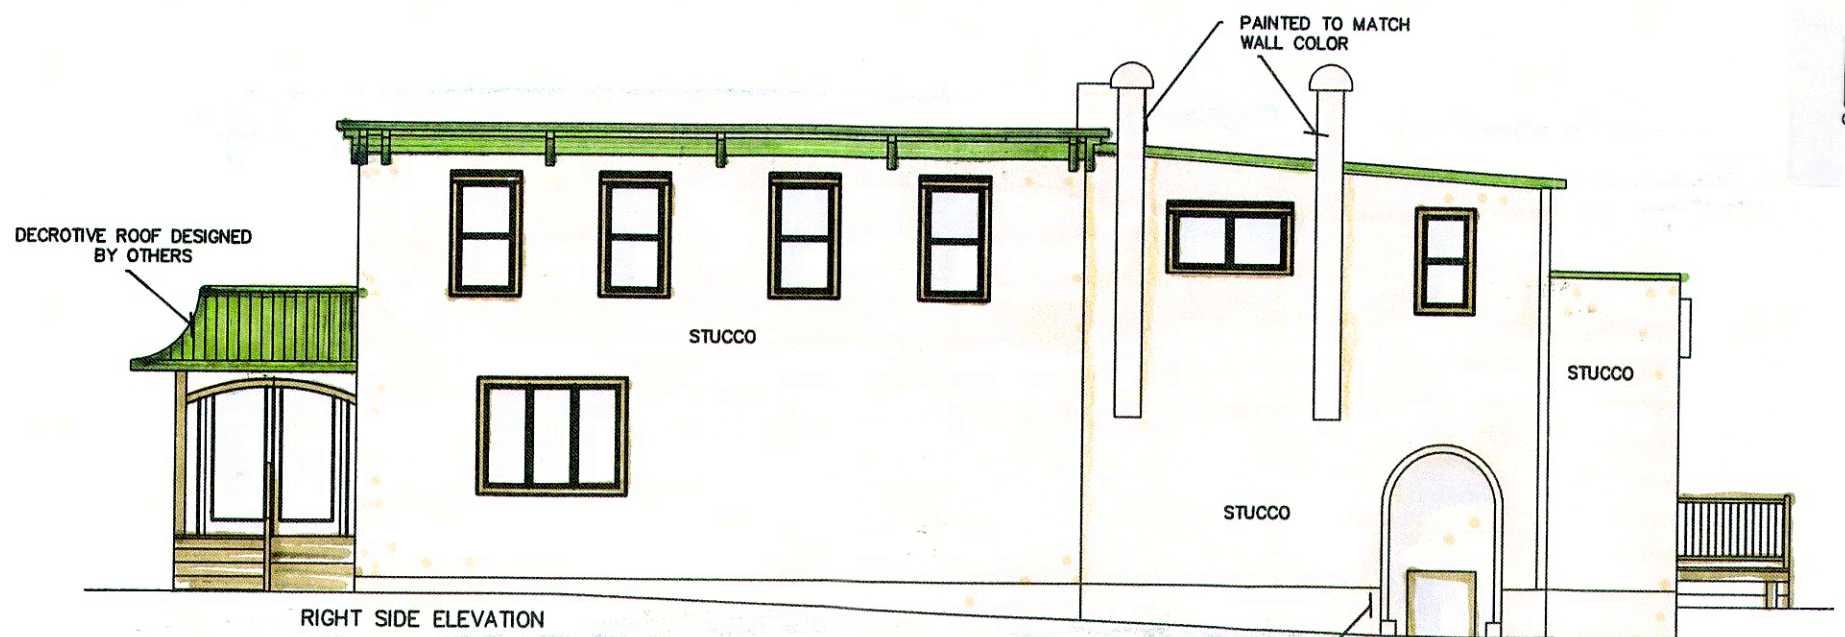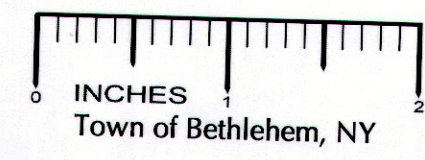

RIGHT SIDE ELEVATION

DESIGN LIST
ROOF COLOR=FOREST GREEN
WINDOW & WINDOW TRIM=MED.BROWN
WALLS=MED.TAN
EXISTING UPPER TRIM=FOREST GREEN



BOARD APPROVAL

FILE # FB16-RAY	HIBACH & SUSHI ASIAN BUFFET (CASA MIA ITALIAN RESTAURANT FORMALLY) 385 RT 9W GLENMONT NY		DATE APRIL 23 12 REV OCT 1 12 REV NOV 26 12
	PROPOSED RENDERED ELEVATIONS		SHEET OF 1
DONE BY: RKO	DeRaven Design & Drafting 321 Delaware Ave; Delmar NY	CDS DAVID J. HOPPER ARCHITECT CREATIVE DRAFTING SERVICES INC 68 FLAVERS HARBOR VOORHEESVILLE NY 518 478 0630	OWNER J ZHGNE (NEW) R. CECUNJANIN (OLD)
SCALE: 1/8"=1'0"	518*478*0630	518 765 9085	