

STRUCTURE DATA	
ID	FRAME ELEV.
OCS-1	156.25
OCS-2	156.25
OCS-3	150.75
DMH-1	153.20
SMH-1	156.90
SMH-2	153.50

NOTE: SEE INDIVIDUAL STRUCTURE DETAIL FOR INVERT ELEVATIONS


LEGEND	
PROPERTY LINE	---
EXISTING CONTOUR	---420---
PROPOSED CONTOUR	---420---
EXISTING STREAM	---
EXISTING WATER LINE	W---
EXISTING SANITARY SEWER	S---
EXISTING SANITARY MANHOLE	○
FLOODPLAIN BOUNDARY	--- --- ---
20% SLOPES OR GREATER	▨
EXISTING WETLANDS	▨
EXISTING TREELINE	~
PROPOSED LIMITS OF CLEARING & DISTURBANCE	LOD
PROPOSED WATER LINE	W---
PROPOSED STORM SEWER	S---
PROPOSED SANITARY SEWER	S---
PROPOSED SANITARY MANHOLE	⊙
PROPOSED CATCH BASIN	□

ALBANY COUNTY DEPARTMENT OF HEALTH
DIVISION OF ENVIRONMENTAL HEALTH SERVICES
By direction of the Commissioner of Health:
these plans are hereby approved. See first sheet for date and signature.

Town of Bethlehem Planning Board
By direction of the Chairman:
these plans are hereby Approved.
See first sheet for date and signature.

PLANNING BOARD APPROVAL

FOR INFORMATION ONLY
NOT FOR CONSTRUCTION

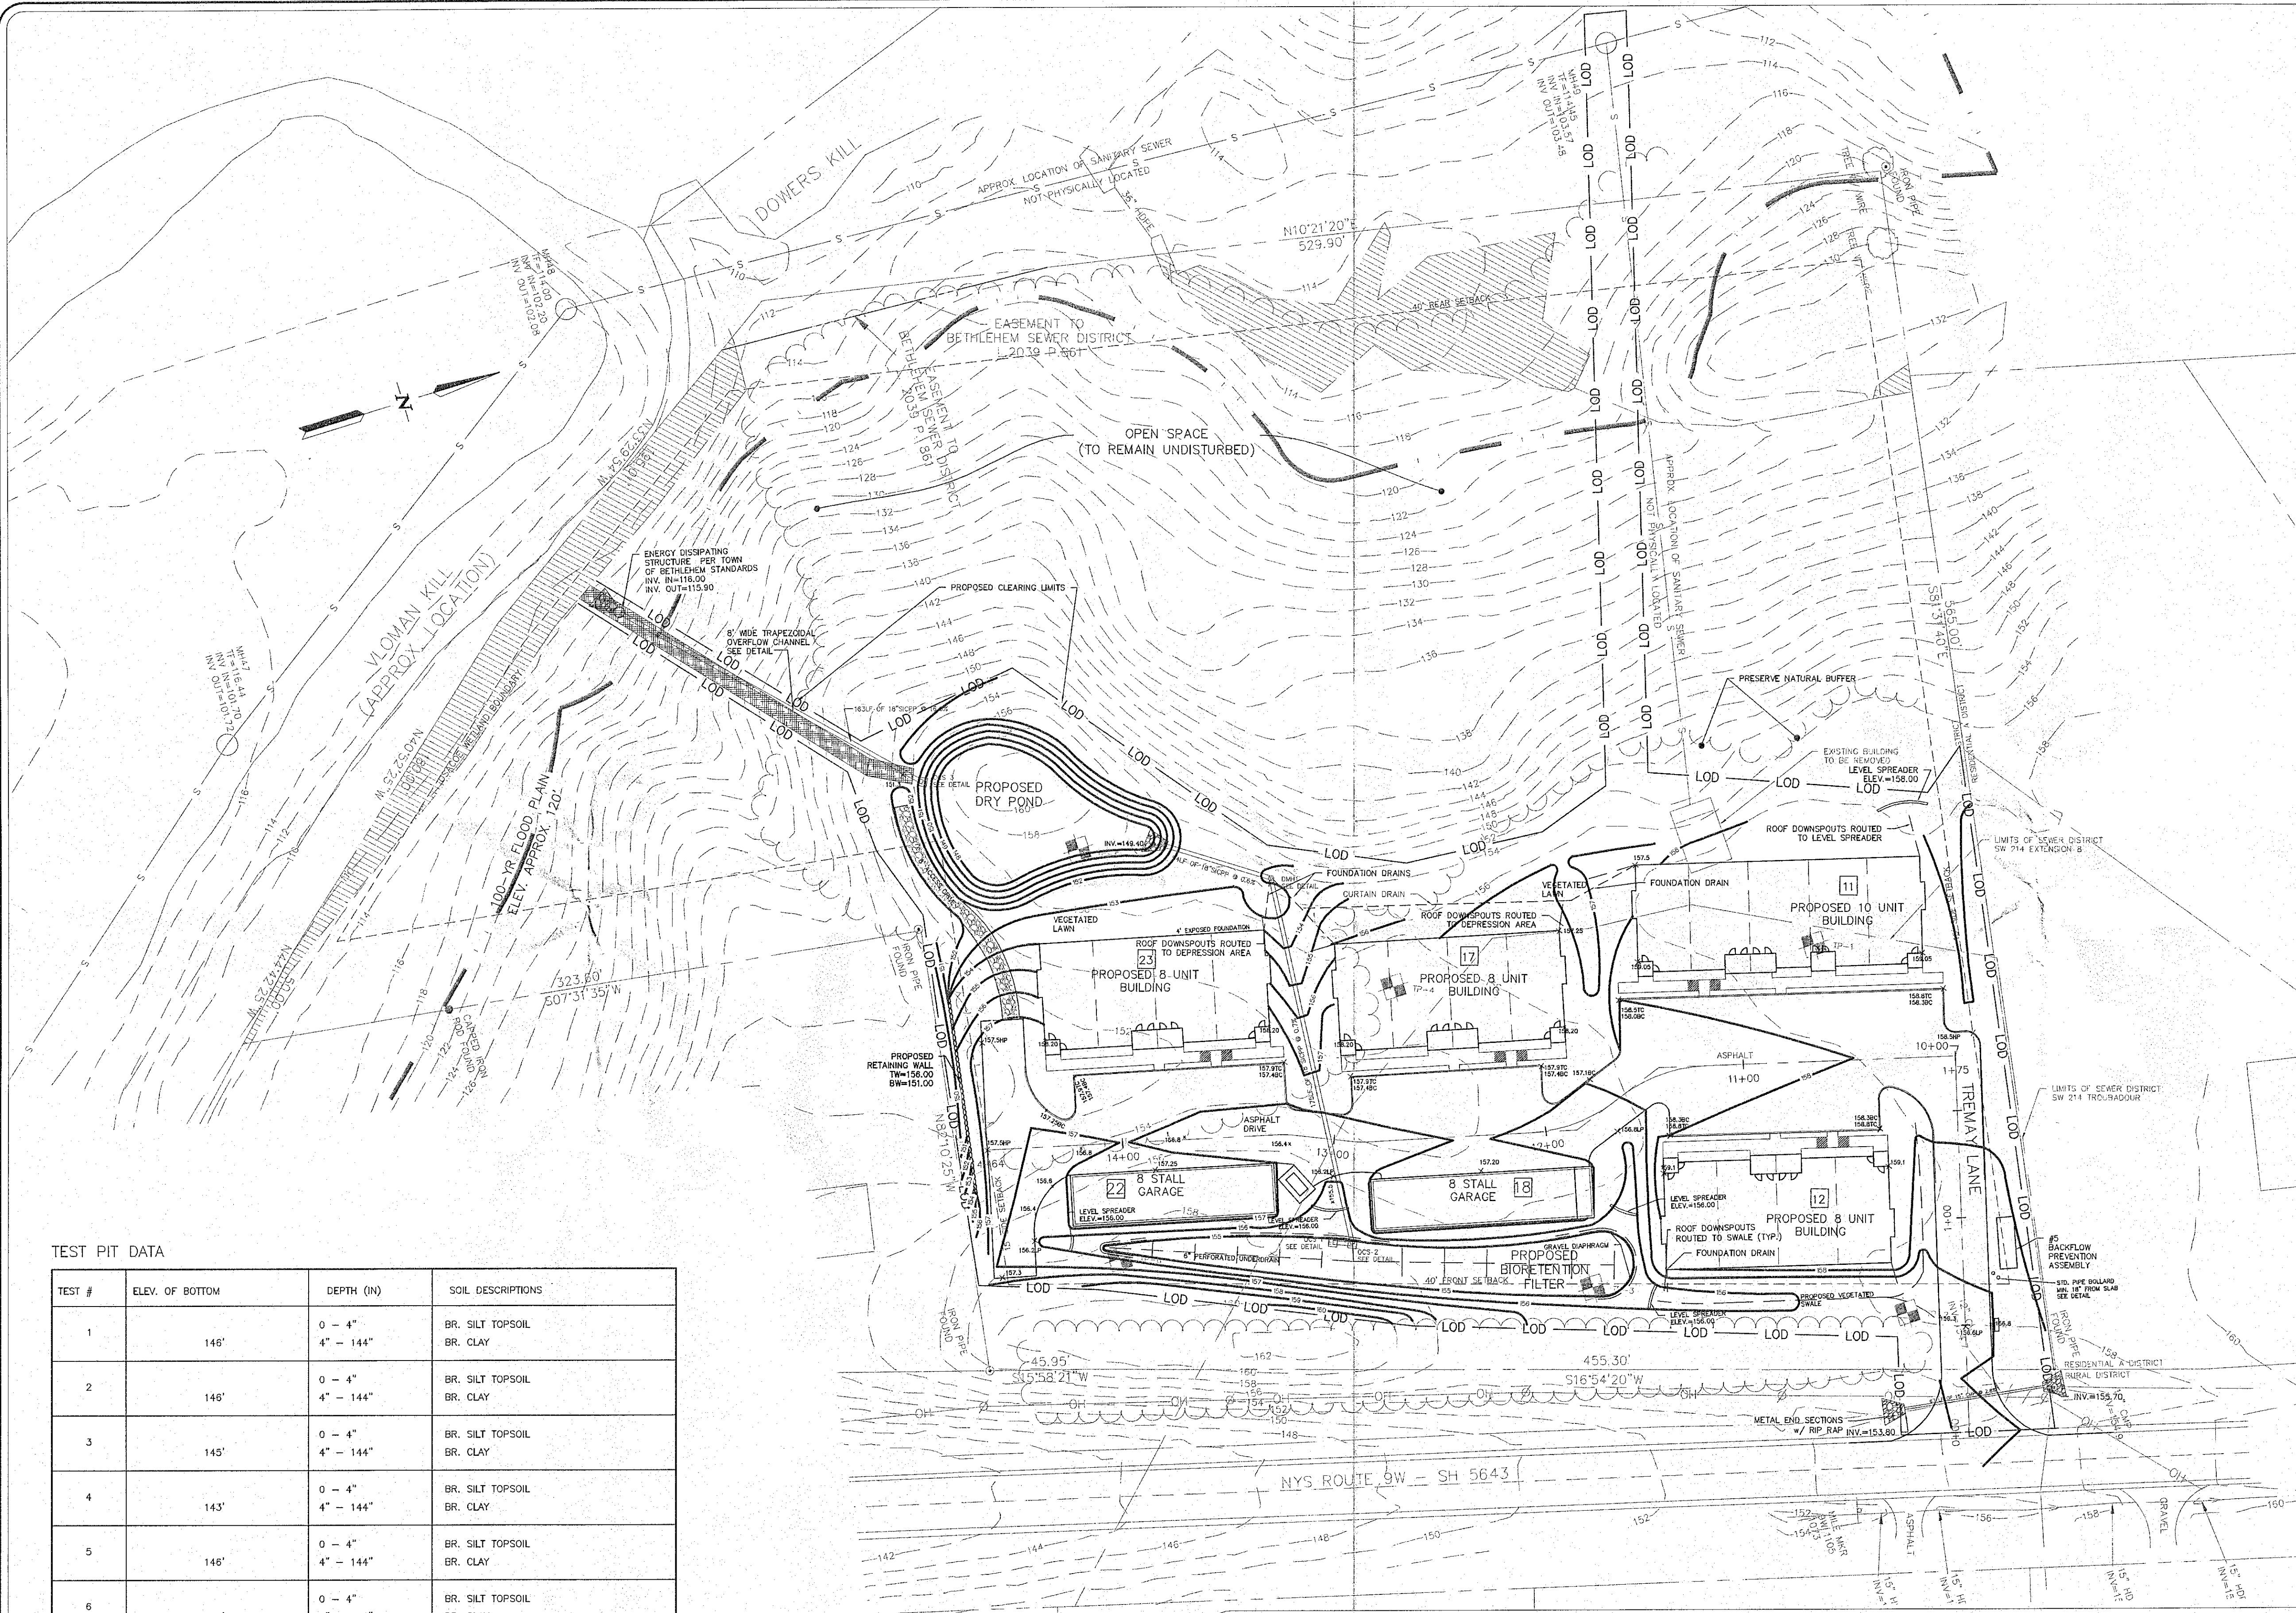

TEST PIT DATA

TEST #	ELEV. OF BOTTOM	DEPTH (IN)	SOIL DESCRIPTIONS
1	146'	0 - 4" 4" - 144"	BR. SILT TOPSOIL BR. CLAY
2	146'	0 - 4" 4" - 144"	BR. SILT TOPSOIL BR. CLAY
3	145'	0 - 4" 4" - 144"	BR. SILT TOPSOIL BR. CLAY
4	143'	0 - 4" 4" - 144"	BR. SILT TOPSOIL BR. CLAY
5	146'	0 - 4" 4" - 144"	BR. SILT TOPSOIL BR. CLAY
6	148'	0 - 4" 4" - 144"	BR. SILT TOPSOIL BR. CLAY

NO GROUNDWATER OBSERVED


TEST PITS CONDUCTED BY P. BECK OF INGALLS & ASSOCIATES, LLP ON JANUARY 19, 2011

NOTE: 48 HOURS PRIOR TO ANY CONSTRUCTION ACTIVITIES, THE CONTRACTOR SHALL CONTACT DIG SAFELY NEW YORK TO LOCATE ALL UNDERGROUND UTILITIES. 1-800-962-7962

NO.	DATE	REVISIONS	BY
5	6/6/12	REVISIONS PER FINAL TOWN COMMENTS	CDL
4	4/11/12	REVISIONS PER TOWN PLANNING & ENG COMMENTS	CDL
3	1/3/12	REVISIONS PER NYS DOT & TOWN COMMENTS	CDL
2	12/22/11	REVISIONS PER TDE COMMENTS	CDL
1	11/9/11	REVISIONS PER TOWN & TDE COMMENTS	CDL

UNAUTHORIZED ALTERATION OR ADDITION TO THIS DRAWING IS A VIOLATION OF SECTION 7209 SUBDIVISION 2 OF THE NEW YORK STATE EDUCATION LAW. ONLY COPIES MADE FROM THE ORIGINAL OF THIS DRAWING BEARING AN ORIGINAL INKED OR EMBOSSED SEAL AND SIGNATURE SHALL BE CONSIDERED TO BE VALID TRUE COPIES.

© Copyright 2012 - Ingalls & Associates, LLP - All rights reserved

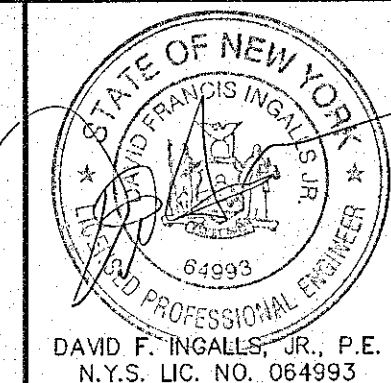

ingalls
ingalls & associates, LLP
engineers / surveyors
2603 GUILDFORD AVENUE
SCHENECTADY, NY 12306
PHONE: (518) 393-7725
FAX: (518) 393-2324

GRADING PLAN

1035 ROUTE 9W
LOCUST VIEW APARTMENTS

TOWN OF BETHLEHEM
COUNTY OF ALBANY STATE OF NEW YORK

DATE: JANUARY 11, 2011
CHECKED BY: D.F.I.
JOB NO. 10-084
SCALE: 1" = 40'
DRAWN BY: CDL
CADD FILE: PLOT.DWG
SHEET 2 OF 10