


**E1** 1ST FLOOR PLAN - 6 BAY GARAGE (TYP OF 4)  
SCALE: 1/8" = 1'-0"

**E3** ELEVATION - FRONT OF 6 BAY GARAGE  
SCALE: 1/8" = 1'-0"


**E5** ELEVATION - BACK OF 6 BAY GARAGE  
SCALE: 1/8" = 1'-0"

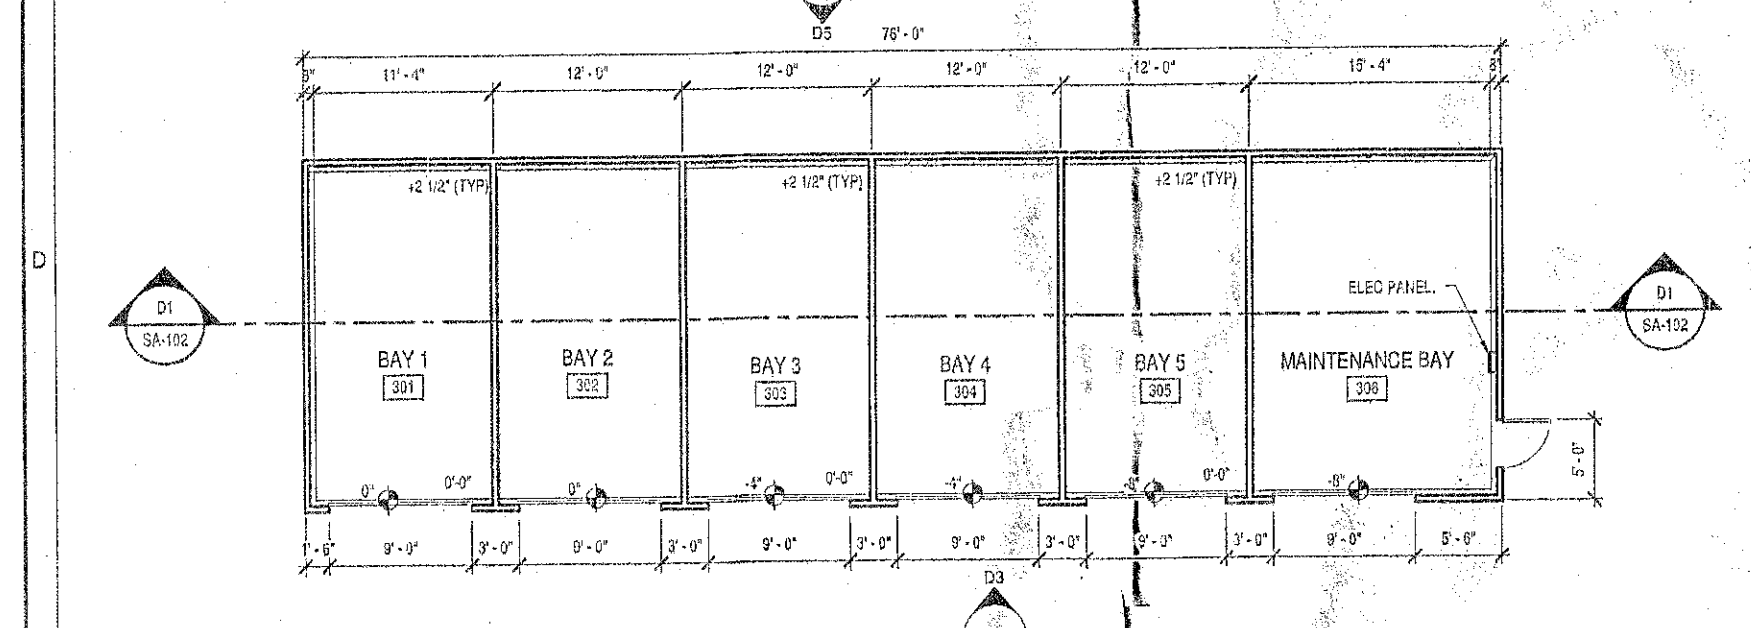

**D1** 1ST FLOOR PLAN - 6 BAY GARAGE W/ MAINTENANCE BAY  
SCALE: 1/8" = 1'-0"

**D3** ELEVATION - FRONT OF 6 BAY GARAGE W/ MAINTENANCE BAY  
SCALE: 1/8" = 1'-0"


**D5** ELEVATION - FRONT OF 6 BAY GARAGE W/ MAINTENANCE BAY  
SCALE: 1/8" = 1'-0"

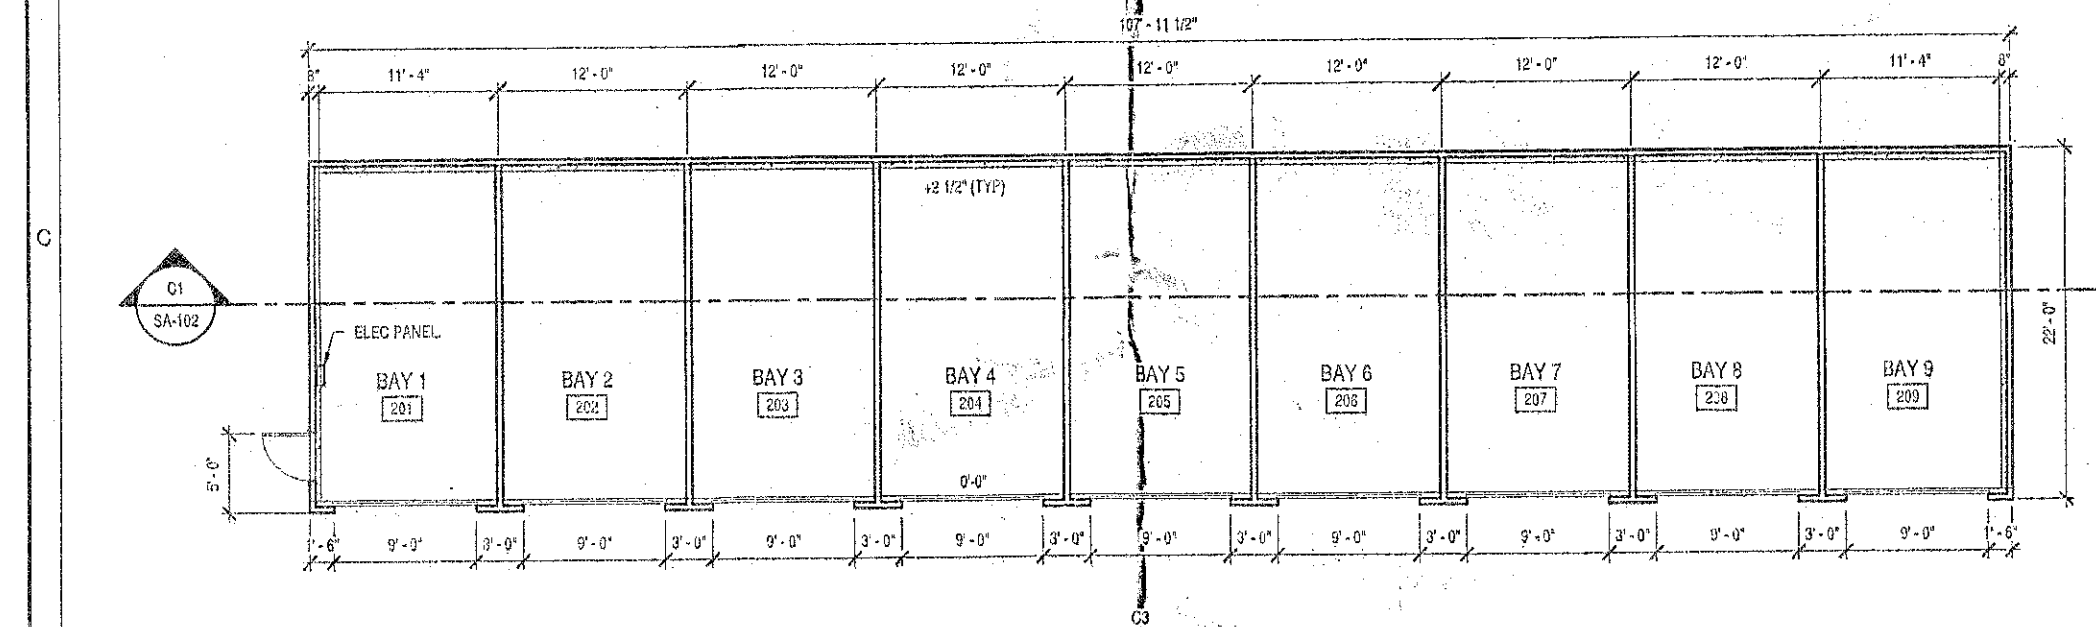

**C1** 1ST FLOOR PLAN - 9 BAY GARAGE (TYP OF 2)  
SCALE: 1/8" = 1'-0"


**C3** ELEVATION - FRONT OF 9 BAY GARAGE  
SCALE: 1/8" = 1'-0"

**C5** ELEVATION - TYP END WALL  
SCALE: 1/8" = 1'-0"

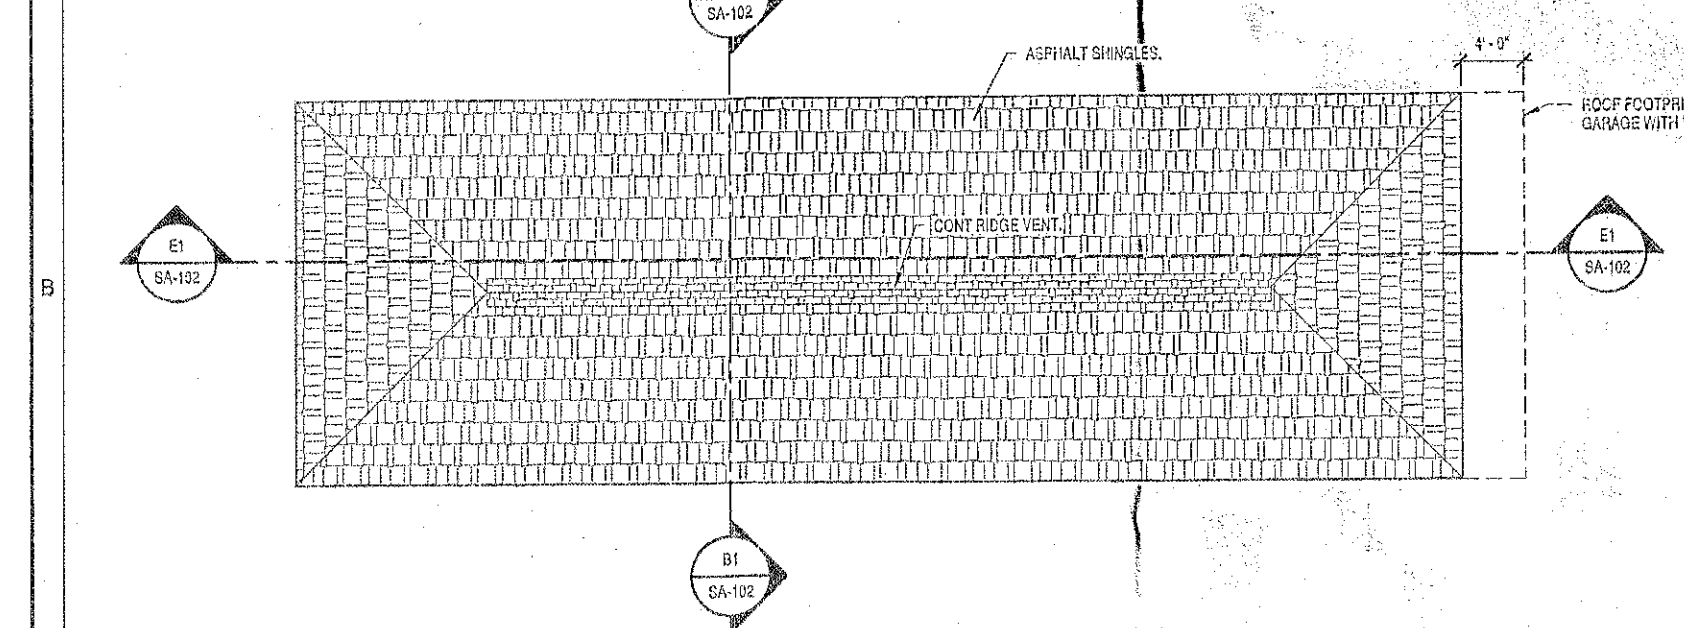

**B1** ROOF PLAN - 6 BAY GARAGE  
SCALE: 1/8" = 1'-0"


**B3** ELEVATION - BACK OF 6 BAY GARAGE  
SCALE: 1/8" = 1'-0"

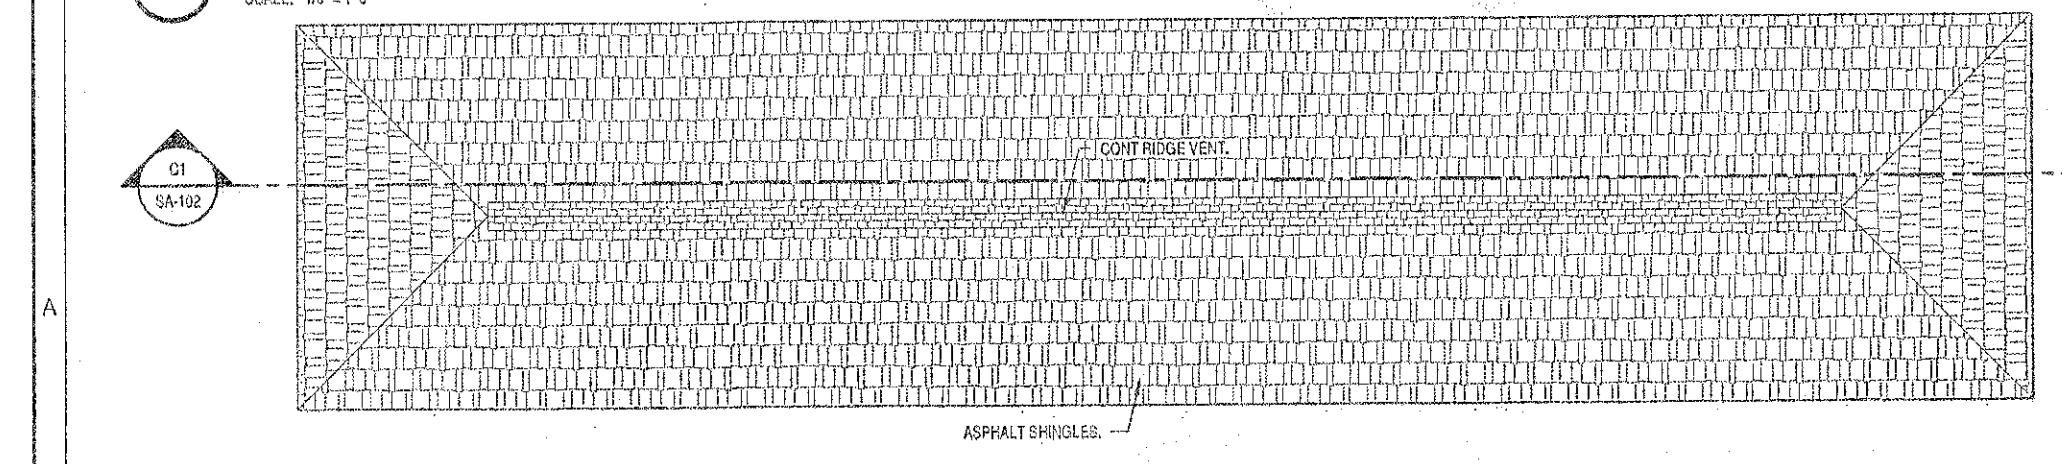

**A1** ROOF PLAN - 9 BAY GARAGE  
SCALE: 1/8" = 1'-0"

- GENERAL NOTES:**
- SEE STRUCTURAL DRAWINGS FOR ADDITIONAL INFORMATION.
  - PROVIDE PRESSURE TREATED SILL PLATES THROUGHOUT.
  - 2" X 10" INSUL. HW DOOR AND FRAME. FRAME PROFILES 2" X 3" DOUBLE RABBIT. HARDWARE: B, L2, C1, WS, T, K.

**A7** GENERAL NOTES  
SCALE: NO SCALE

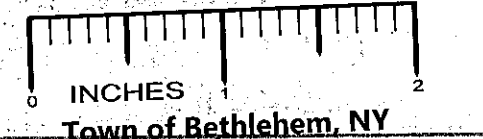

<b>REVISIONS</b> <table border="1"> <tr><th>NO.</th><th>DESCRIPTION</th><th>DATE</th></tr> <tr><td> </td><td> </td><td> </td></tr> <tr><td> </td><td> </td><td> </td></tr> <tr><td> </td><td> </td><td> </td></tr> <tr><td> </td><td> </td><td> </td></tr> </table>	NO.	DESCRIPTION	DATE													<b>CONSULTANTS</b> 		<b>SHEET TITLE</b> FLOOR PLANS, ROOF PLANS, EXTERIOR ELEVATIONS & BLDG SECTIONS		<b>PROJECT TITLE</b> GLENMONT ABBEY VILLAGE THOMAS COLE DRIVE F.K.A. GLENWOOD VILLAGE SENIOR HOUSING		<b>PROJECT NUM</b> 21223100	
	NO.	DESCRIPTION	DATE																				
<b>OWNER</b> VAN WEIS VILLAGE LLC			<b>PROJECT LOCATION</b> TOWN OF BETHLEHEM, NEW YORK		<b>ISSUE DATE</b> 12-12-2013		<b>DRAWING NUMBER</b> SA-101																

PLANNING BOARD  
TOWN OF BETHLEHEM  
ALBANY COUNTY, NEW YORK  
By direction of the Chairman.  
These drawings are hereby approved.  
See sheet(s) SA-101  
for date and signature.