




C1 ELEVATION-SOUTH
SCALE: 1/8"=1'-0"

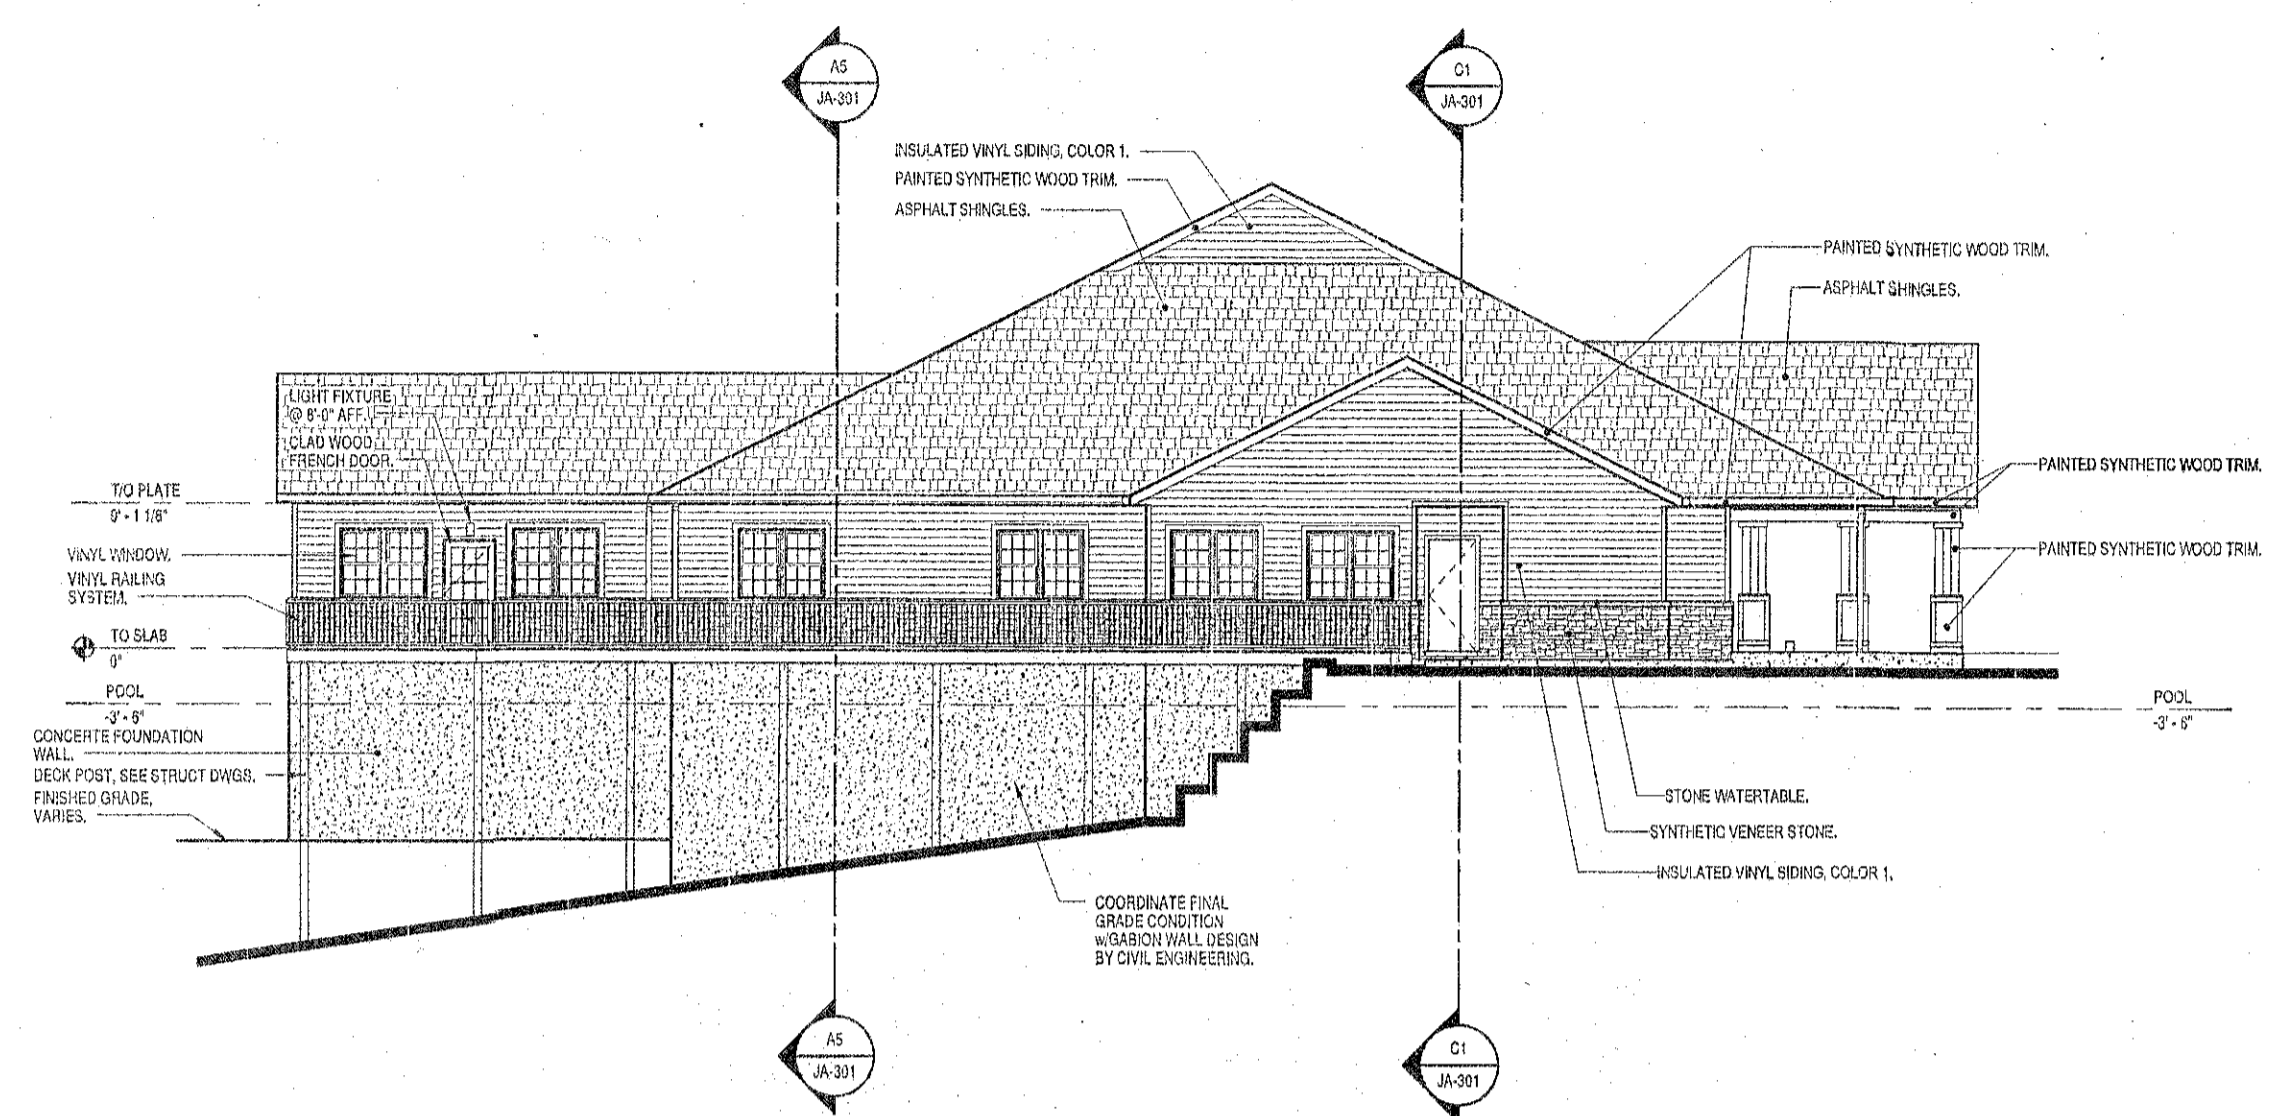


C5 ELEVATION-WEST
SCALE: 1/8"=1'-0"

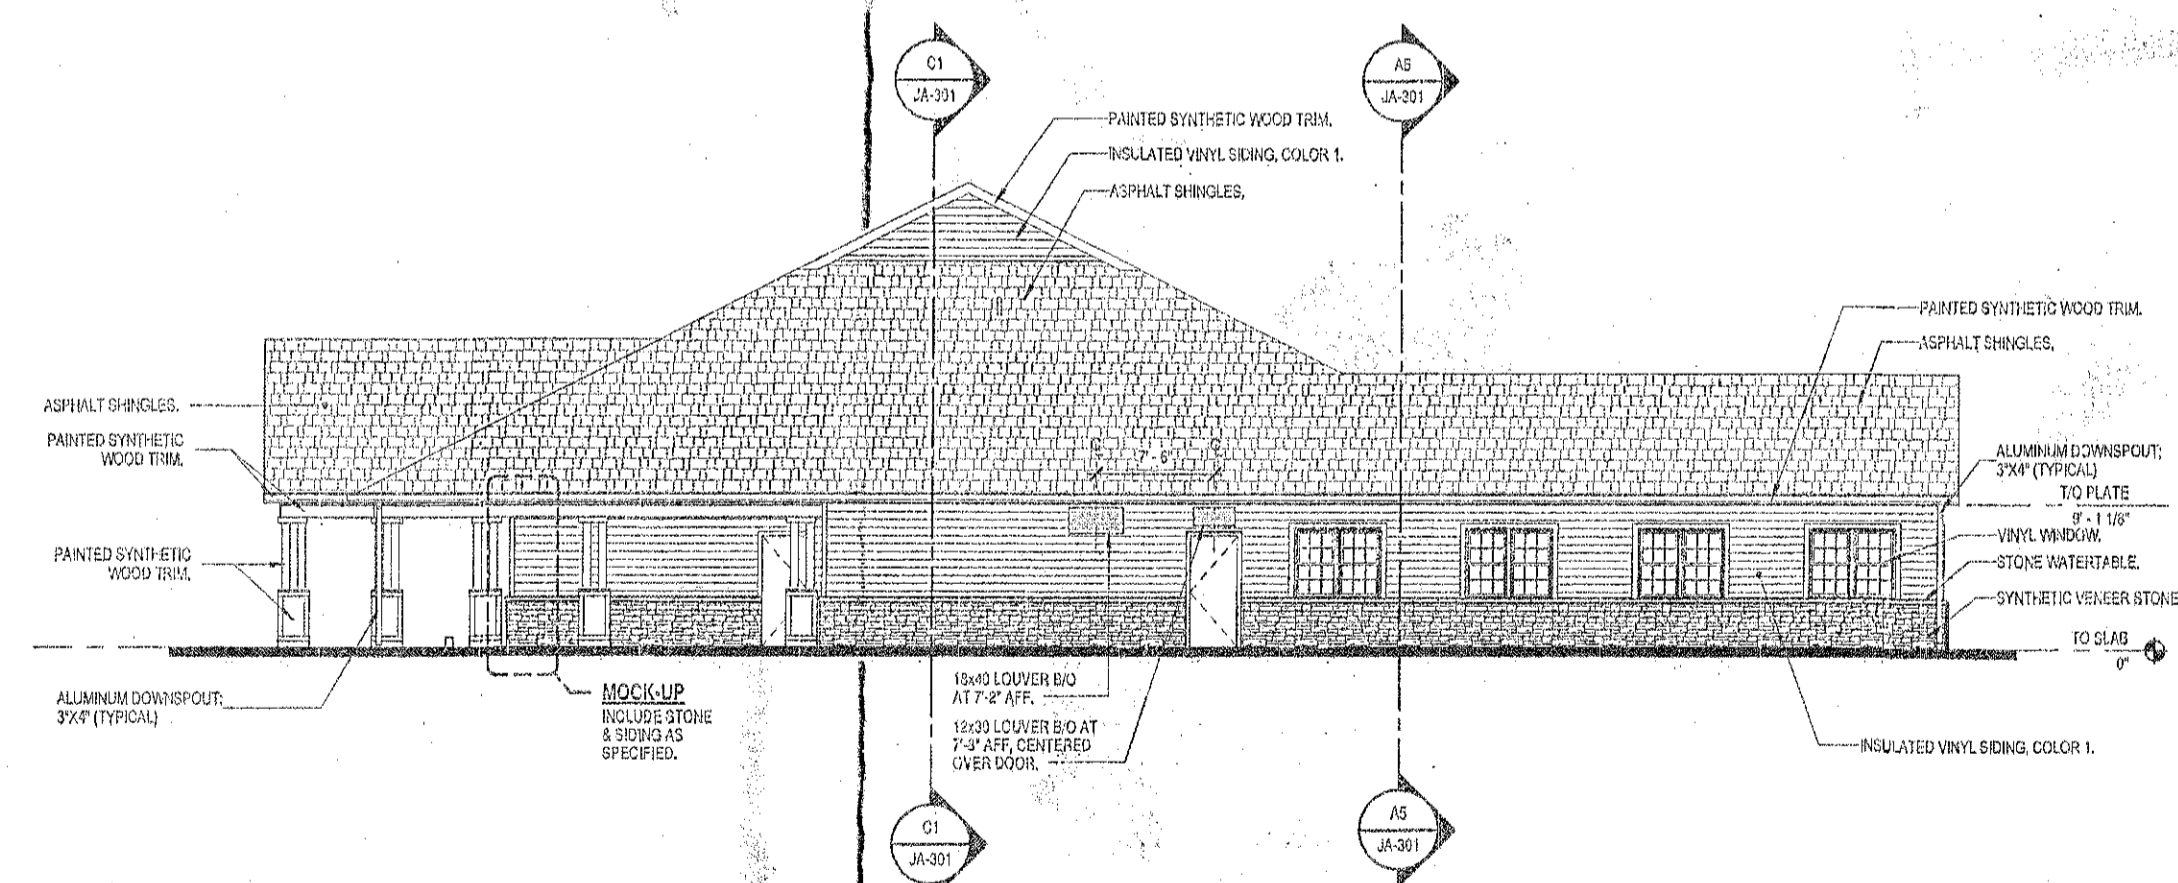

A1 ELEVATION-EAST
SCALE: 1/8"=1'-0"

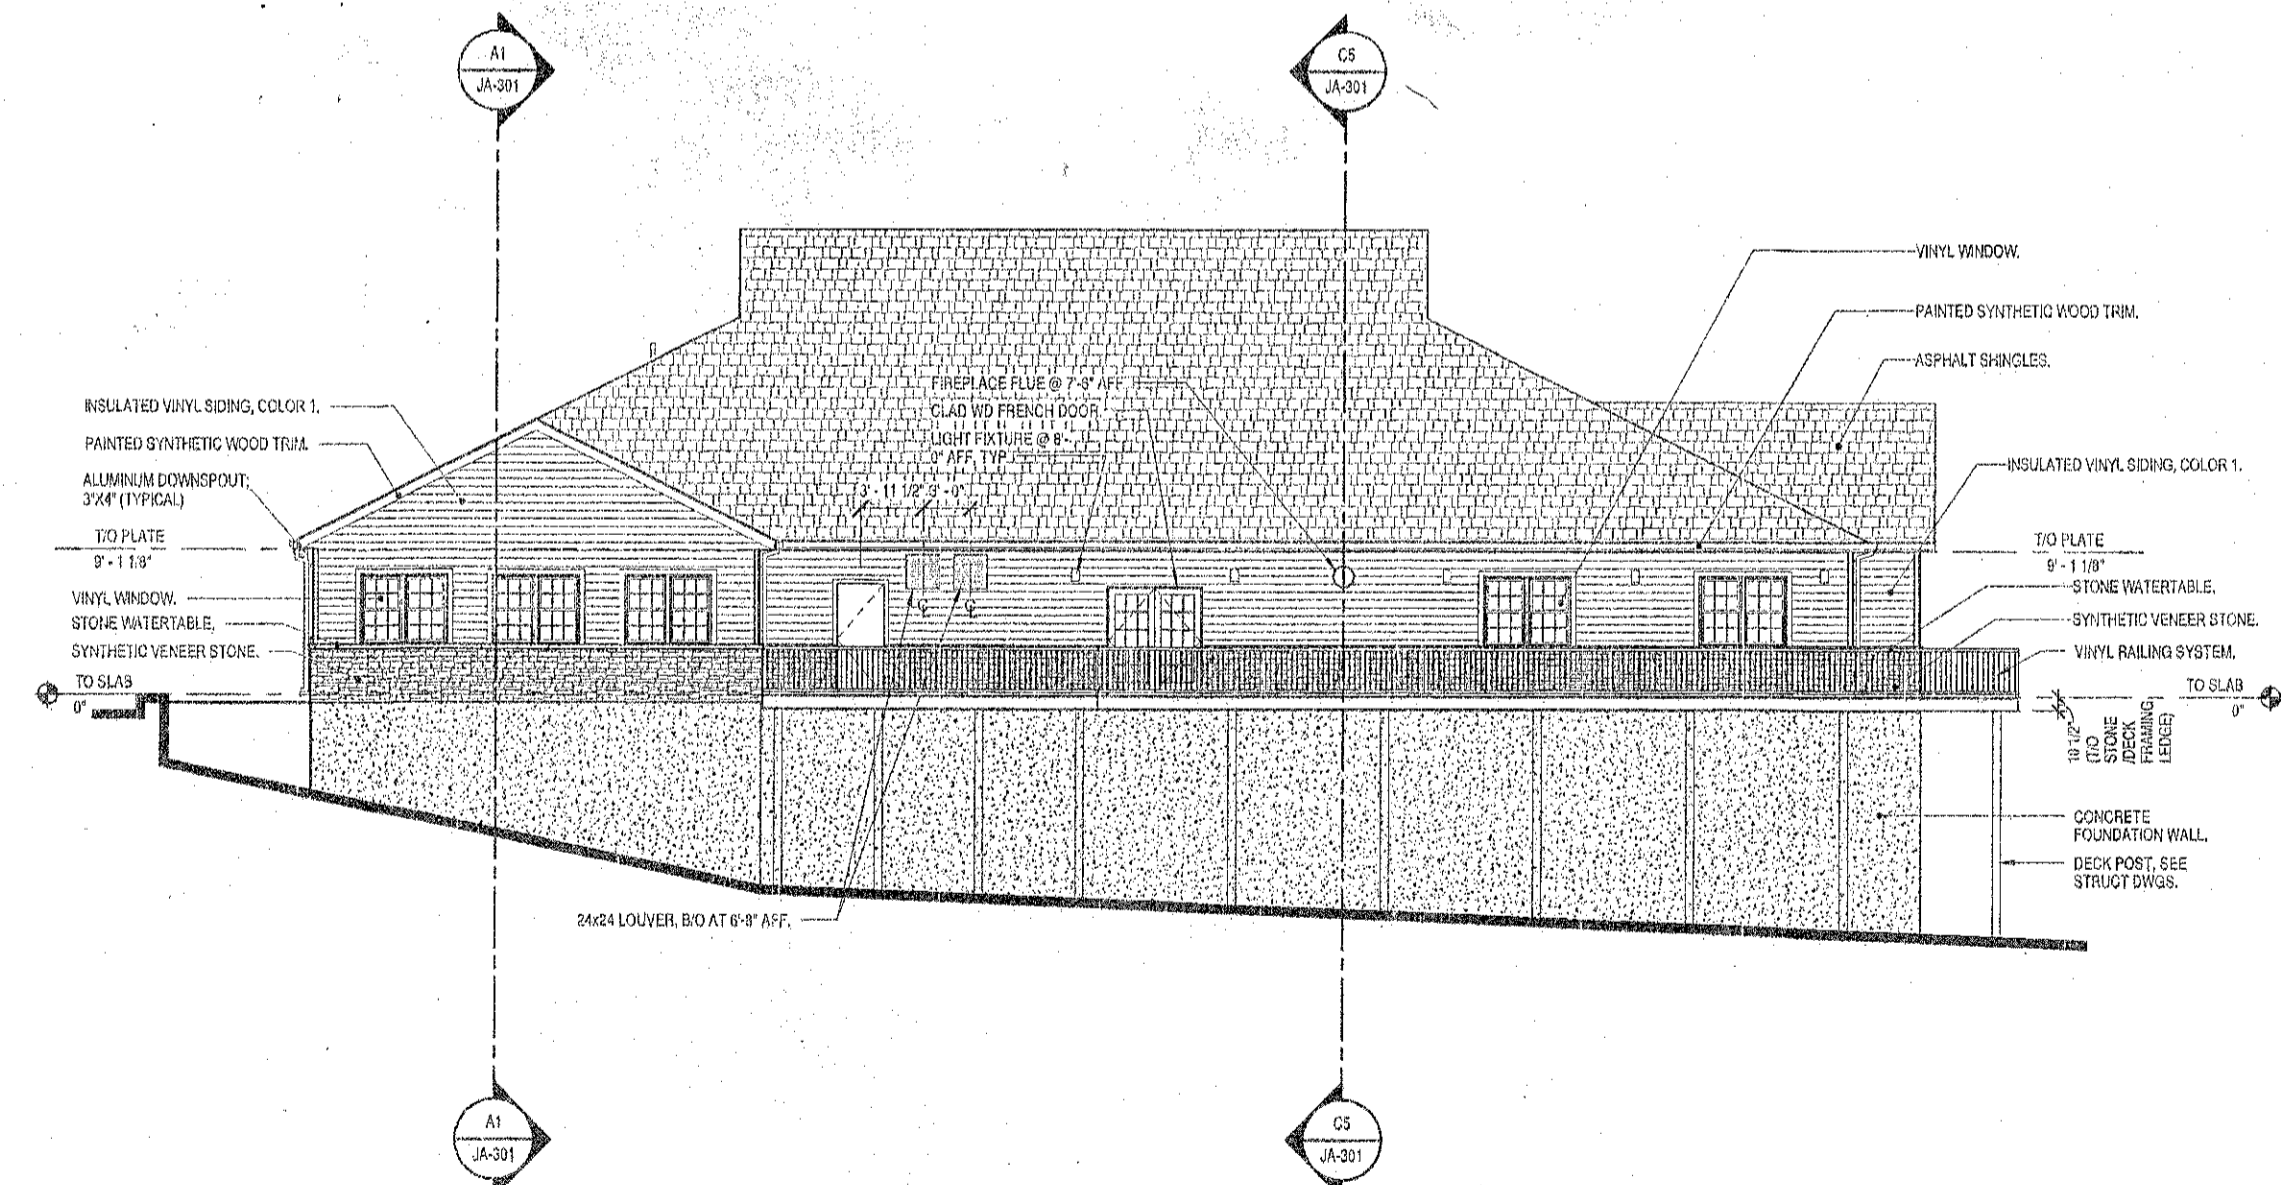


A5 ELEVATION-NORTH
SCALE: 1/8"=1'-0"

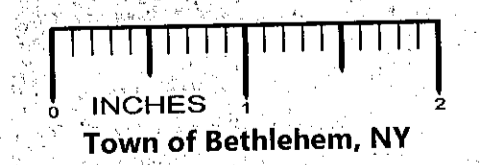

NO.	REVISIONS	DATE

CONSULTANTS:

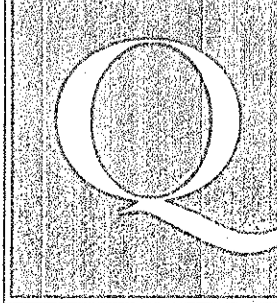

QPK DESIGN
ARCHITECTURE
ENGINEERING
SITE & PLANNING
450 SO. SALWAH ST. PO BOX 28
SPRINGFIELD, NEW YORK 13151-0028
TEL: 315.472.7200 FAX: 315.472.7200

SHEET TITLE	
EXTERIOR ELEVATIONS	
OWNER	
VAN WEIS VILLAGE LLC	

PROJECT TITLE	
GLENMONT ABBEY VILLAGE THOMAS COLE DRIVE F.K.A. GLENWOOD VILLAGE SENIOR HOUSING	
PROJECT LOCATION	ISSUE DATE
TOWN OF BETHLEHEM, NEW YORK	12/12/2013

PROJECT NUM
212234.00
PROJECT STATUS
PROGRESS SET
DRAWING NUMBER
JA-201

PLANNING BOARD
TOWN OF BETHLEHEM
ALBANY COUNTY, NEW YORK
By direction of the Chairman,
These drawings are hereby approved.
See sheet(s) (1-2)
for date and signature.