





RIGHT SIDE ELEVATION SCALE: 3/16" = 1'-0"



FRONT ELEVATION SCALE: 3/16" = 1'-0"

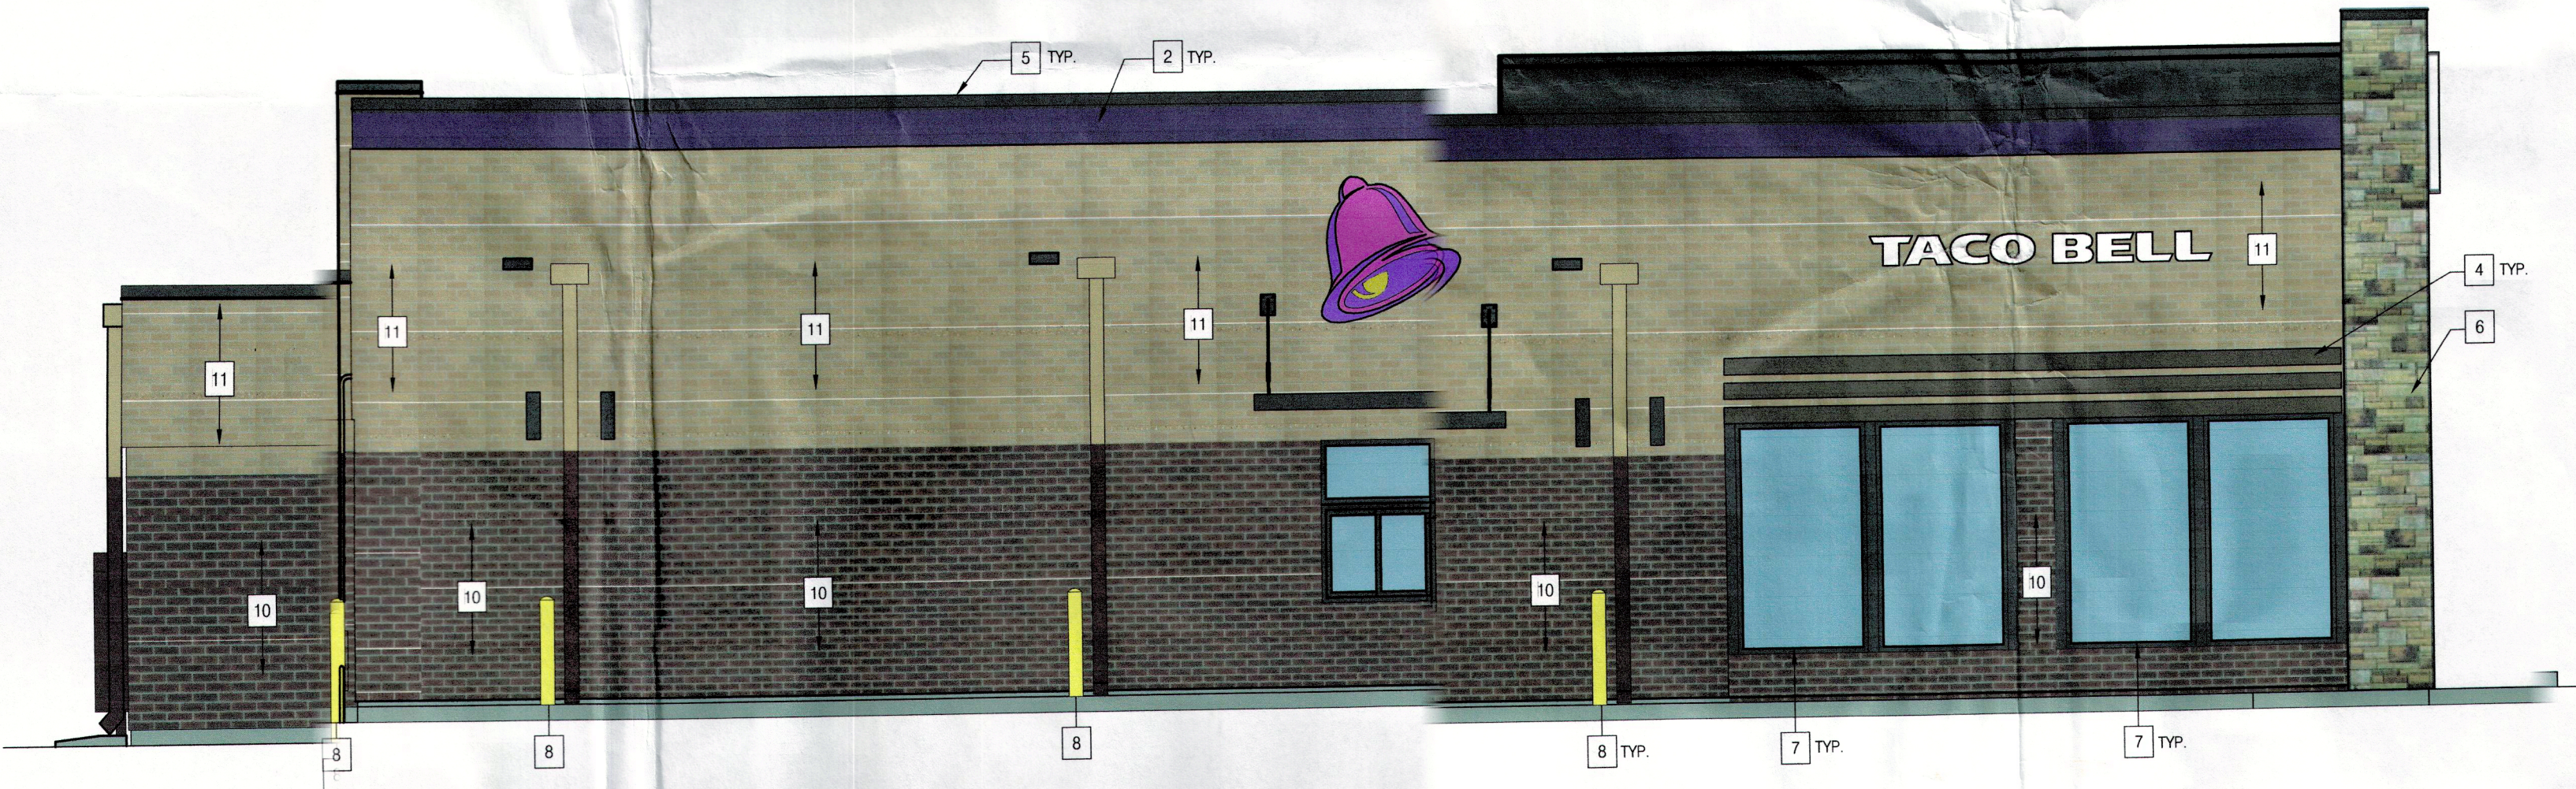

LEFT SIDE ELEVATION SCALE: 3/16" = 1'-0"


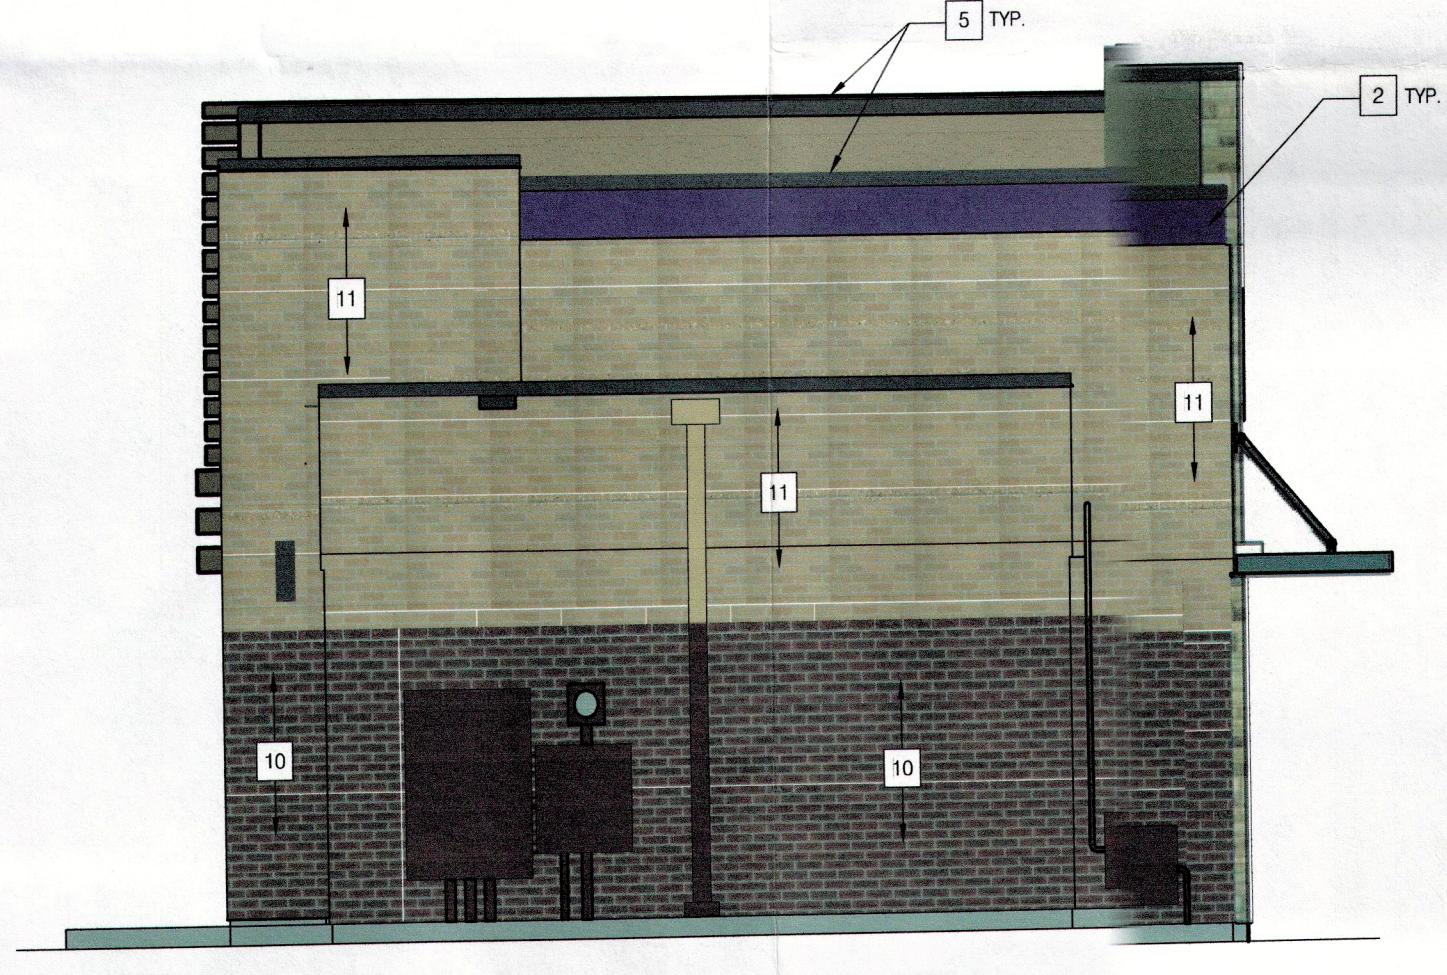


REAR ELEVATION SCALE: 3/16" = 1'-0"

SYMBOL	AREA	MANUFACTURER	COLOR	ALTERNATE MFR.	ALTERNATE COLOR
1	NOT USED				
2	WALL COLOR BEHIND SCREEN WALL	SHERWIN WILLIAMS	SW 6631 "CLEMATIS"		
3	NOT USED				
4	SLAT WALL AND VALANCE COLOR	VENDOR	SW 7034 "STATUS BRONZE" (EQUAL)		
5	PARAPET CAP COLOR	DUROLAST	MEDIUM BRONZE (FACTORY FINISH)	SHERWIN WILLIAMS	SW 7069 "IRON ORE"
6	STONE WALL	BORAL - VERSETTA STONE	TIGHT CUT - "PLUM CREEK"	LOKORADO	DIAMOND DRY STACK CAMEL MOUNTAIN CULTURED STONE VENEER - FULLY GROUTED.
7	STOREFRONT WINDOWS	TBD	* DARK BRONZE*		
8	PIPE BOLLARDS	STREET SMART	YELLOW - 1/4" THICK PLASTIC COVER (U.S. POSTMAN COM) OR EQUAL.		
9	PARAPET BACK ROOFING	DUROLAST	THE COLOR SHALL BE FACTORY COLORED "TAN". EQUAL ALTERNATE ALLOWED.		
10	LOWER BRICK (DARKER BRICK)	ACME BRICK	HARWARD 0		
11	UPPER BRICK (LIGHTER BRICK)	INTERSTATE BRICK	CEDAR		

EXTERIOR FINISH SCHEDULE

NOTE: PAINT DOWNSPOUTS AND UTILITY UNITS (EXCEPT GAS AND ELECTRIC METERS) A SOLID COLOR TO MATCH THE BRICK COMPONENT ABUTS AS SHOWN.

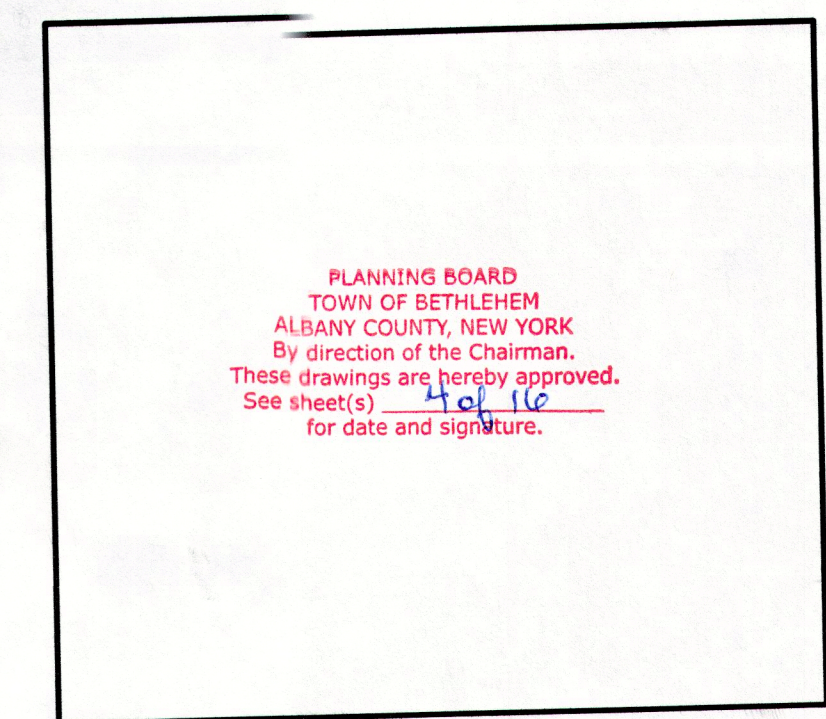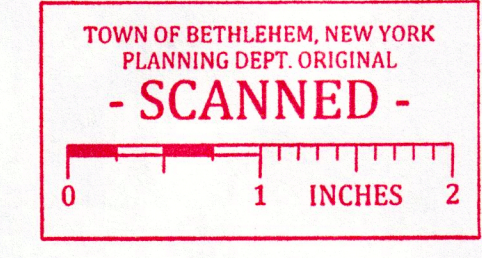

TOWN OF BETHLEHEM APPROVAL AREA

THE EDUCATION LAW OF THE STATE OF NEW YORK PROHIBITS ANY PERSON ALTERING ANYTHING ON THESE DRAWINGS AND/OR THE ACCOMPANYING SPECIFICATIONS, UNLESS IT IS UNDER THE DIRECTION OF A LICENSED PROFESSIONAL ENGINEER, WHERE SUCH ALTERATIONS ARE MADE. THE PROFESSIONAL ENGINEER MUST SIGN, SEAL, DATE AND DESCRIBE THE FULL EXTENT OF THE ALTERATION ON THE DRAWINGS AND/OR IN THE SPECIFICATIONS. (NYS EDUCATION LAW SECTION 7209-2)

BOHLER ENGINEERING

CORPORATE OFFICE
 4 WARDEN ST. SUITE 203
 ALBANY, NY 12205
 Phone: (518) 438-9900
 Fax: (518) 438-0900
 www.BohlerEngineering.com

ALBANY COUNTY, NY OFFICES
 • ALBANY, NY
 • CHESTER, NY
 • FORT MONTGOMERY, NY
 • TOWNSEND, NY

PROJECT MANAGERS
 • ALBANY, NY
 • CHESTER, NY
 • FORT MONTGOMERY, NY
 • TOWNSEND, NY

ENVIRONMENTAL CONSULTANTS
 • ALBANY, NY
 • CHESTER, NY
 • FORT MONTGOMERY, NY
 • TOWNSEND, NY

LANDSCAPE ARCHITECTS
 • ALBANY, NY
 • CHESTER, NY
 • FORT MONTGOMERY, NY
 • TOWNSEND, NY

REV	DATE	COMMENT	BY
1	1-21-15	PER TOWN APPROVAL	CVM
2	2-10-15	PER TOWN SUBMISSION	CVM
3	2-20-15	APPROVAL BOX	TCF
4			
5			
6			
7			
8			
9			
10			
11			
12			
13			
14			
15			

PRELIMINARY

PROJECT No.: B130197
 DRAWN BY: CVM
 CHECKED BY: RWK
 DATE: 1/15/15
 SCALE: AS NOTED
 CAD I.D.: OPTION 4 REV2015-02-09

PROJECT: **SITE DEVELOPMENT PLANS FOR HOSPITALITY SYRACUSE, INC. PROPOSED TACO BELL RESTAURANT WITH DRIVE-THRU**

LOCATION OF SITE
 237 ROUTE 9W
 TOWN OF BETHLEHEM
 ALBANY COUNTY, NEW YORK

BOHLER ENGINEERING

5 COMPUTER DRIVE WEST, SUITE 203
 ALBANY, NY 12205
 Phone: (518) 438-9900
 Fax: (518) 438-0900
 www.BohlerEngineering.com

W.D. GOEBEL

PROFESSIONAL ENGINEER
 NEW YORK LICENSE NO. 071284-1
 PENNSYLVANIA LICENSE NO. 7786
 MASSACHUSETTS LICENSE NO. 21954
 MICHIGAN LICENSE NO. 92981
 ILLINOIS LICENSE NO. 02844
 OHIO LICENSE NO. E-69229

SHEET TITLE:
ARCHITECTURAL ELEVATIONS

SHEET NUMBER:
OPTION 4
 OF 4

REV 2

16 of 16