




14 EAST ELEVATION
A4 X REF: 1/4"=1'-0"

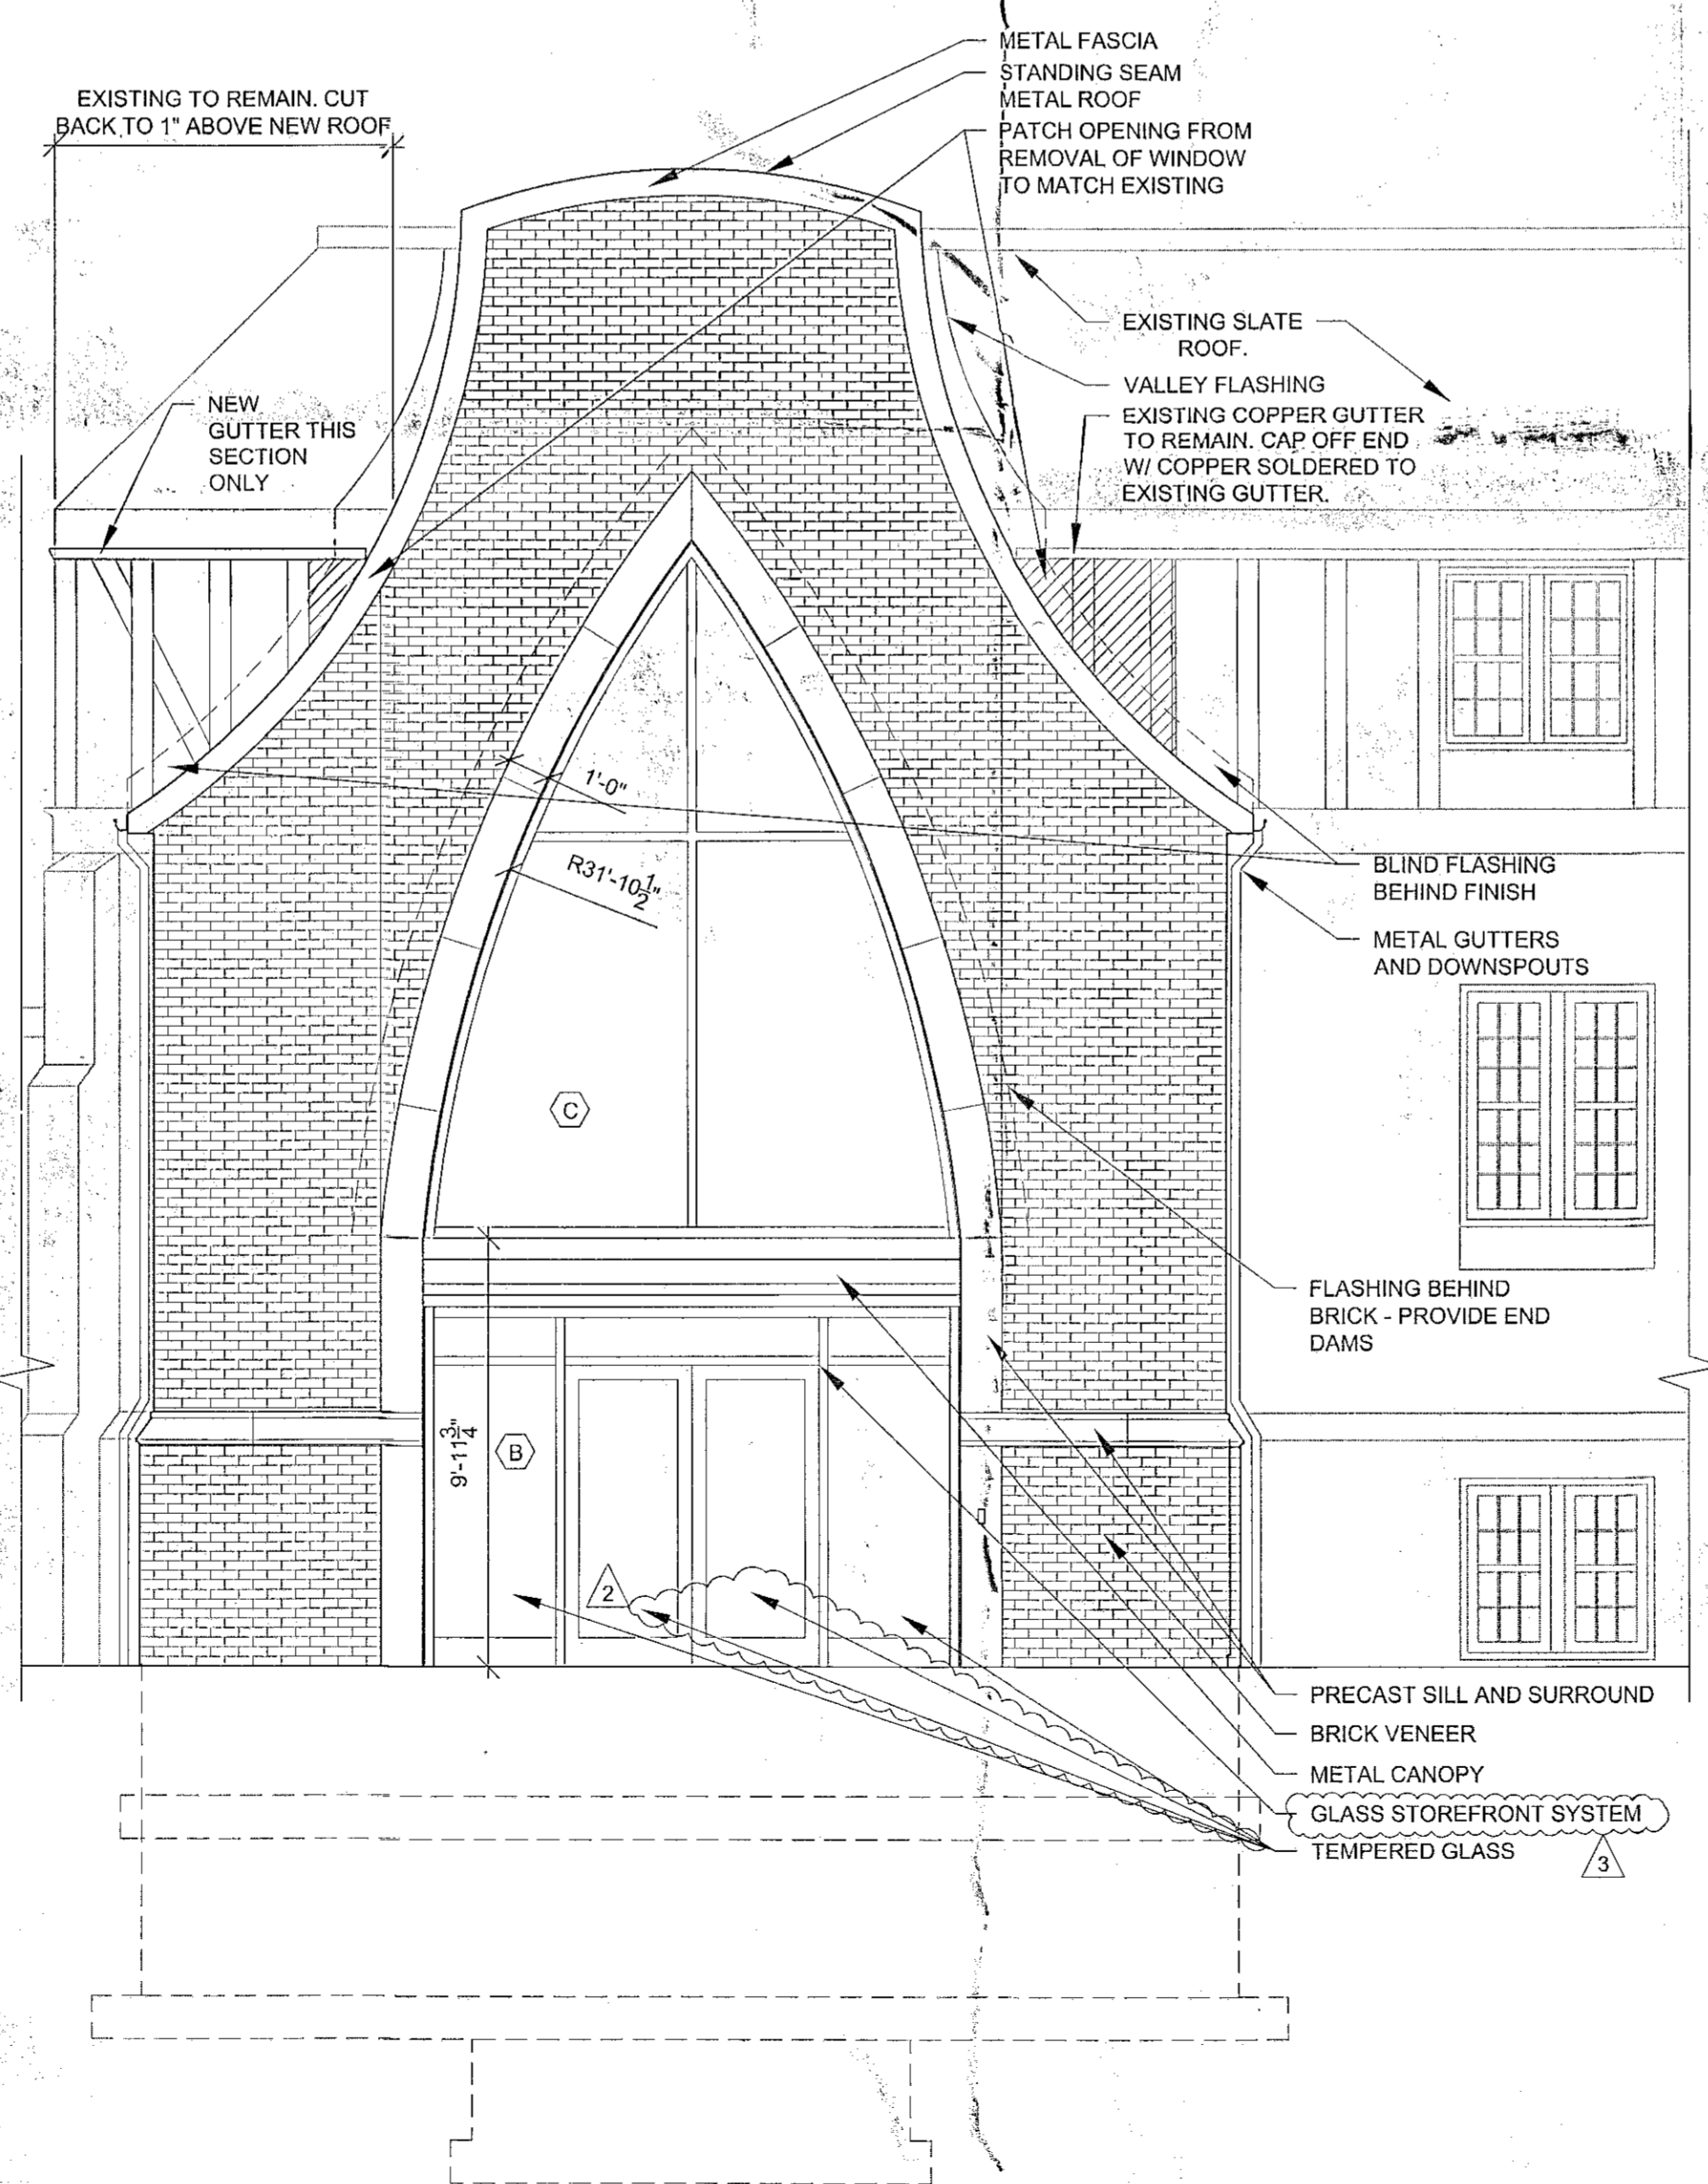

34 SOUTH ELEVATION
A4 X REF: 1/4"=1'-0"

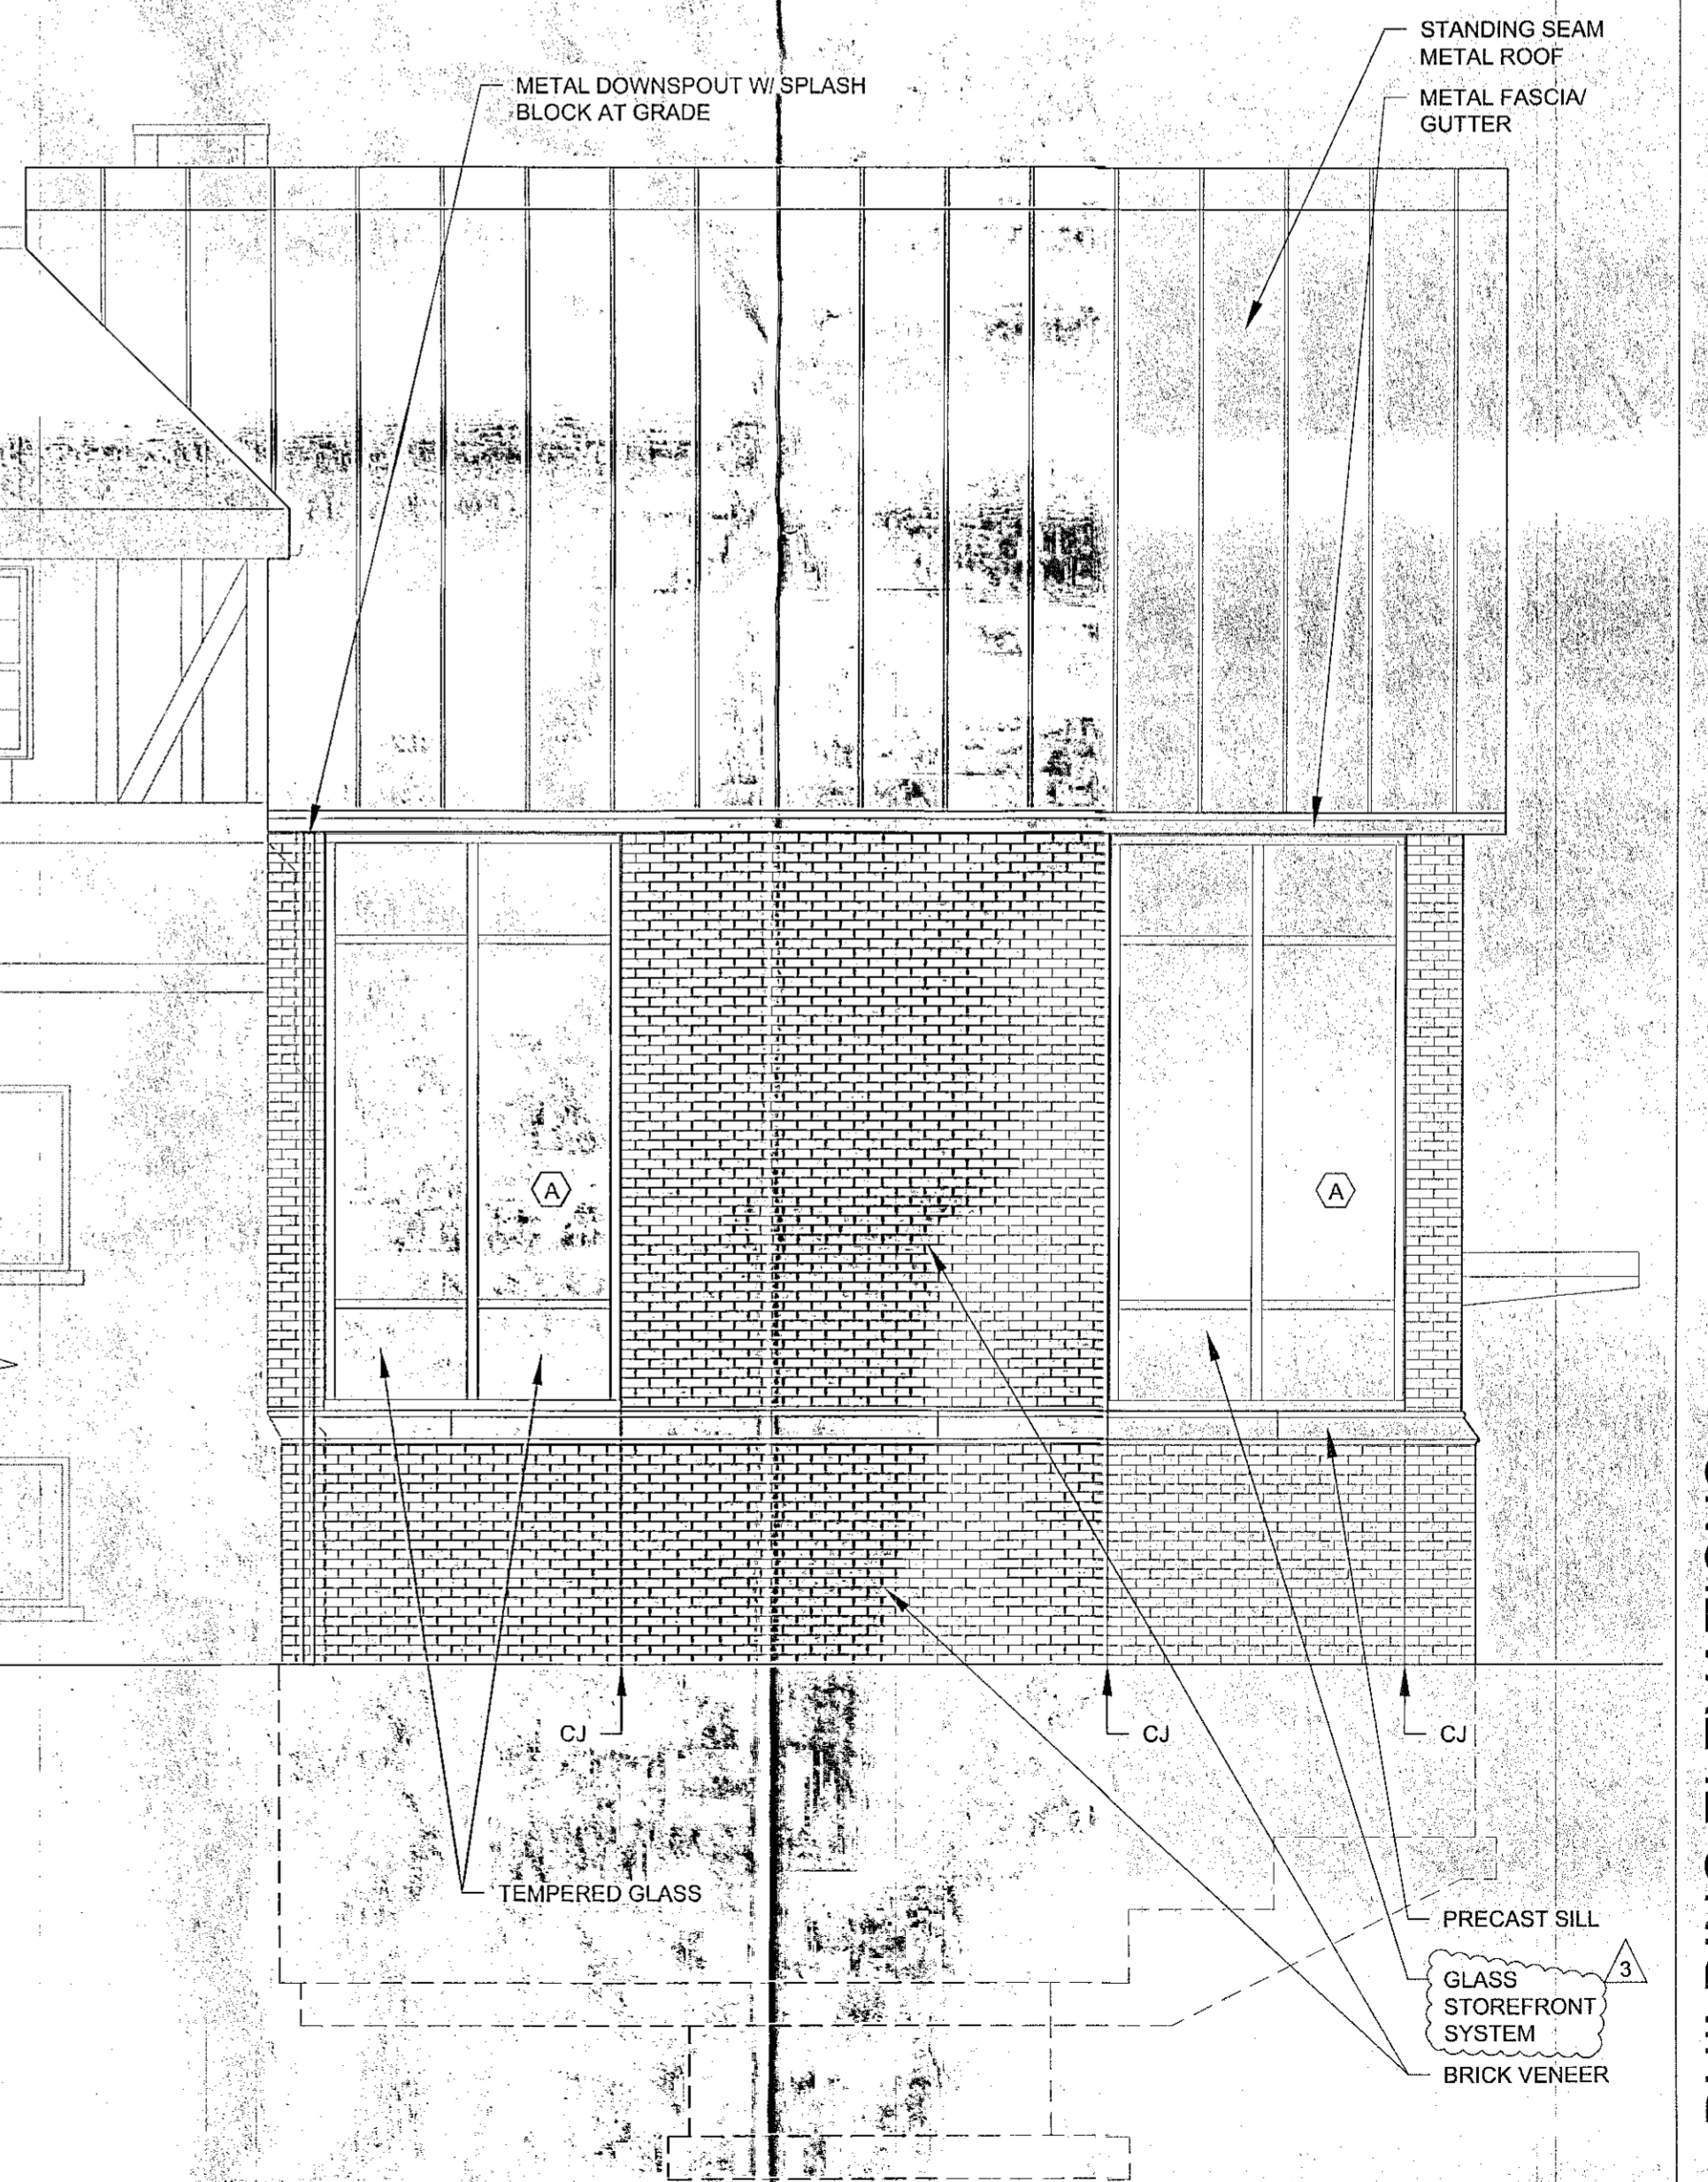

54 WEST ELEVATION
A4 X REF: 1/4"=1'-0"

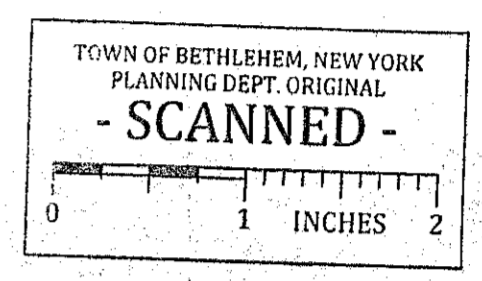

PLANNING BOARD SIGNATURE BLOCK

SCALE: 1/4"=1'-0"

UNAUTHORIZED ALTERATION OR ADDITION TO THIS DOCUMENT IS A VIOLATION OF THE NEW YORK STATE EDUCATION LAW.


ADDITION TO
FIRST UNITED CHURCH OF DELMAR
DELMAR, NY

PROJECT CODE: DATE OF ISSUE: 1/25/16

3 OF 3

DESIGNED BY: TL DRAWN BY: BO © 2016

foresight architects
426 STATE ST., 3RD FLOOR, SCHENECTADY, NY 12305
PHONE: (518) 372-3655 FAX: (518) 372-3656

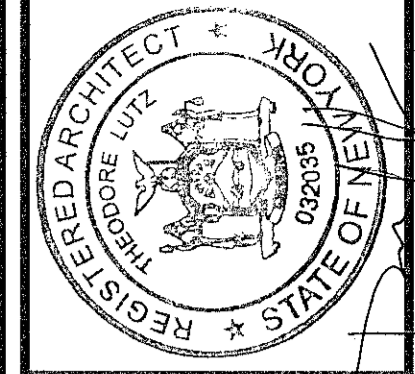

REV. NO.	DESC.	DATE
2/16		
3/16		
3/16		