

NORMANSIDE COUNTRY CLUB

ELSMERE NEW YORK

LIST OF DRAWINGS

GENERAL CONSTRUCTION

GC A	PLOT PLAN	
GC 1	FOUNDATION & FIRST FLOOR PLAN	PART A
GC 2	ROOF PLAN	PART A
GC 3	ELEVATIONS	PART A
GC 4	DETAILS	PART A
GC 5	BASEMENT & FOUNDATION PLAN	PART B
GC 6	FIRST FLOOR PLAN	PART B
GC 7	SECOND FLOOR PLAN	PART B
GC 8	ROOF PLAN	PART B
GC 9	1/4" ELEVATIONS	PART B
GC 10	1/4" ELEVATIONS	PART B
GC 11	1/4" ELEVATIONS	PART B
GC 12	WALL SECTIONS	PART B
GC 13	WALL SECTIONS	PART B
GC 14	FIREPLACE & STAIR DETAILS	PART B
GC 15	ROOM FINISH & DOOR SCREENS	PART A & B

GC 16	FRAMING PLAN	
GC 17	FRAMING PLAN	
GC 18	FRAMING PLAN	

ELECTRICAL

E A	PLOT PLAN	
E 1	FIRST FLOOR PLAN	PART A
E 2	BASEMENT PLAN	PART B
E 3	FIRST FLOOR PLAN	PART B
E 4	SECOND FLOOR PLAN	PART B

PLUMBING



P A	PLOT PLAN	
P 1	FOUNDATION & FIRST FLOOR PLAN	PART A
P 2	ROOF PLAN	PART A
P 3	FOUNDATION & BASEMENT PLAN	PART B
P 4	FIRST FLOOR PLAN	PART B
P 5	SECOND FLOOR PLAN	PART B
P 6	ROOF PLAN	PART B

FOOD SERVICE

FS 1	FIRST FLOOR PLAN	PART B
------	------------------	--------

HEATING

H 1	FOUNDATION & FIRST FLOOR PLAN	PART A
H 2	ROOF PLAN	PART A
H 3	FOUNDATION & BASEMENT PLAN	PART A
H 4	FIRST FLOOR PLAN	PART B
H 5	SECOND FLOOR PLAN	PART B
H 6	ROOF PLAN	PART B

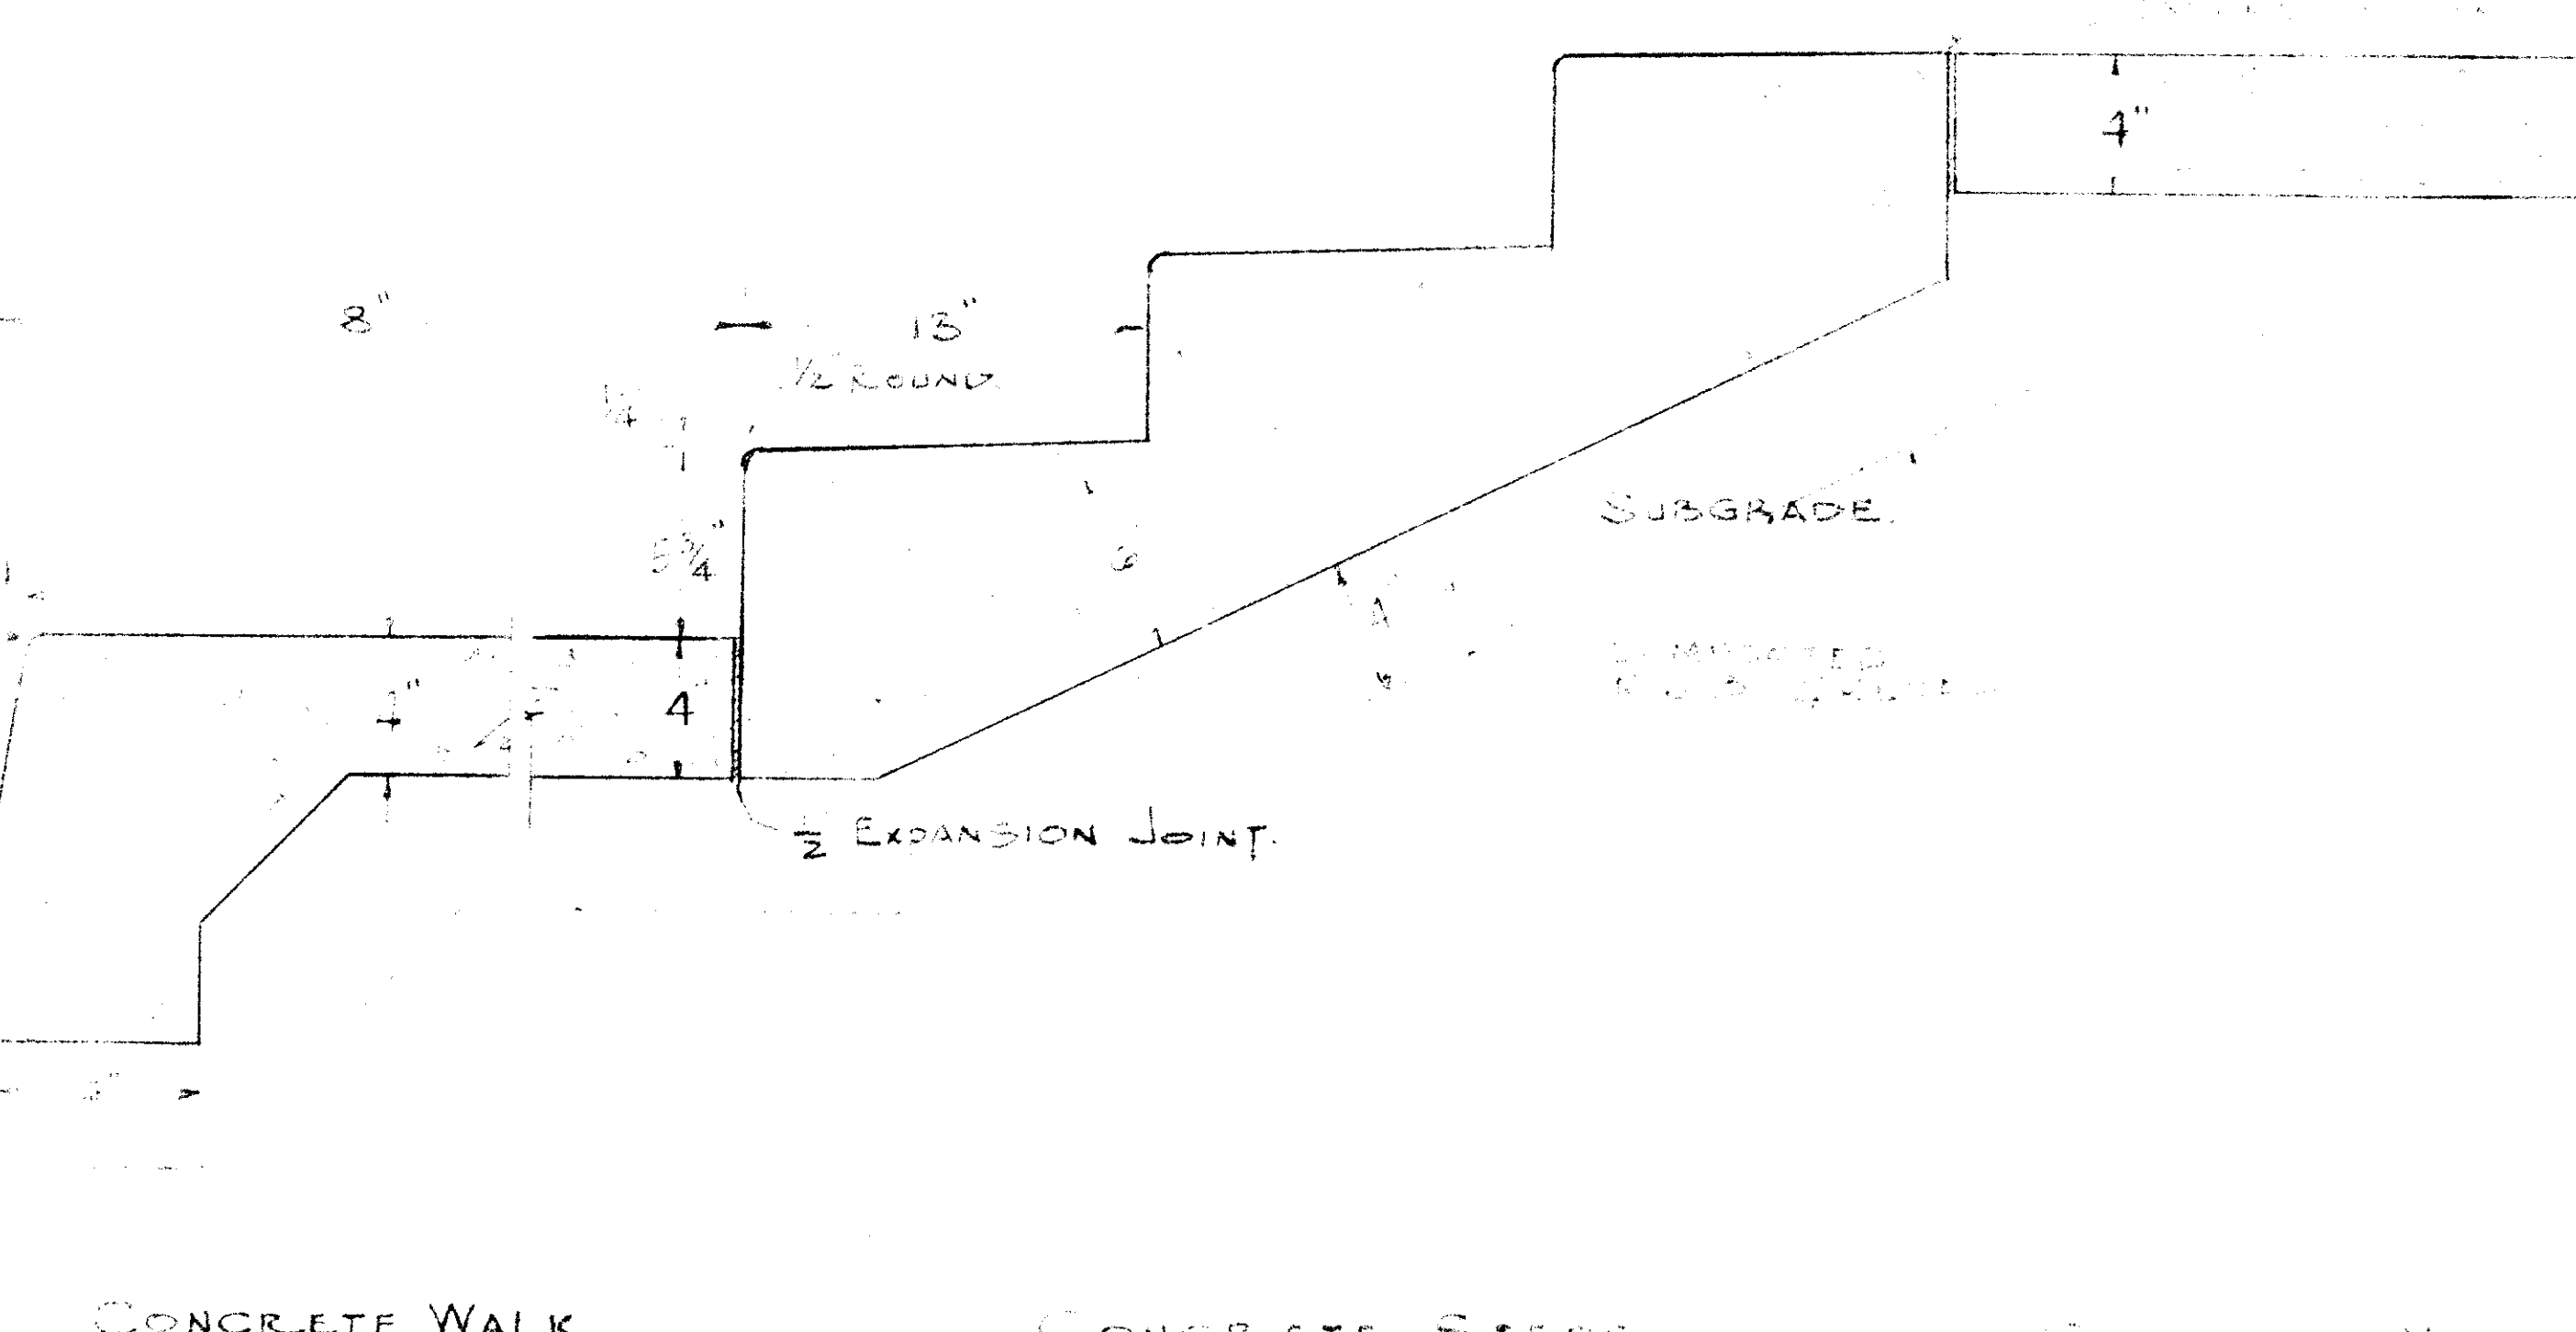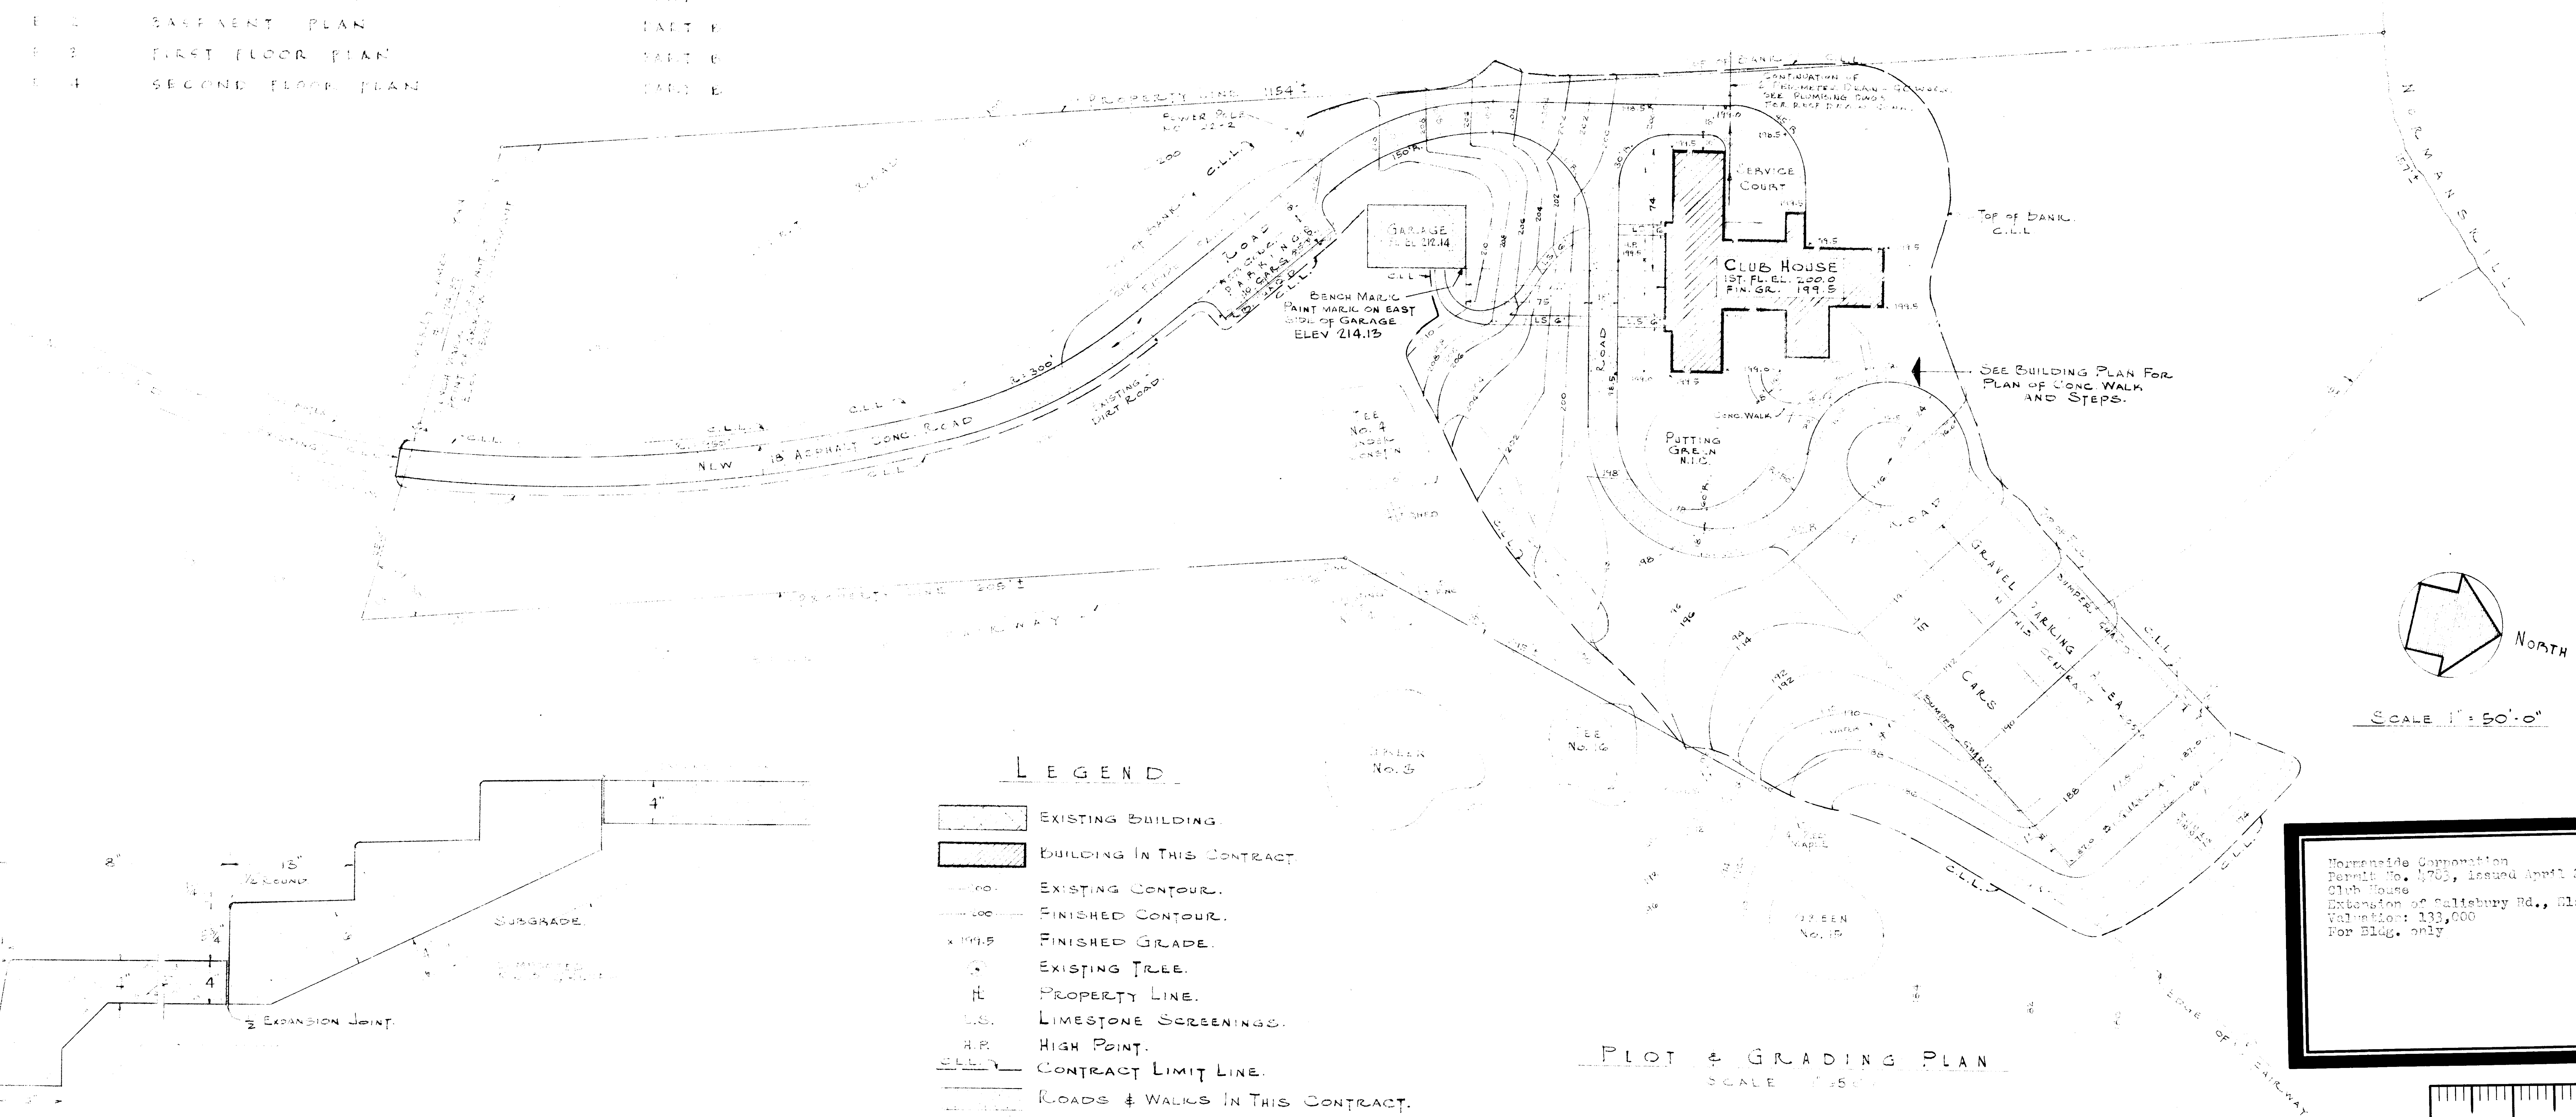

Normanside Corporation
 Permit No. 1703, issued April 20, 1934
 27th Floor
 120 Madison St. City of New York, N.Y.
 Valuation: 133,000
 For Bldg. only

NORMANSIDE COUNTRY CLUB ELSMERE, NEW YORK			
PLOT & GRADING PLAN			
DRAWN BY: A.L.B.	CHECKED BY: J.W.B.	DATE: APR 10 1934	DRAWING NO. GC-A
AUGUST LUX AND ASSOCIATES ARCHITECTS DELAWARE & HUDSON BUILDING ALBANY NEW YORK			

NOTES: 1. SEE BUILDING PLAN FOR PLAN OF CONCRETE WALKS & STEPS AT MAIN ENTRANCE.
 2. L.S. WALLS - WALLS 6" WIDE AND 4" DEPTH OF LIMESTONE SCREENINGS.
 3. GRAVEL PARKING AREA - GRAVEL SHALL BE 8" IN DEPTH.