


SITE PLAN
SCALE: 1" = 40'

ALL DIMENSIONS SHOWN ON THIS PLAN ARE TO BE CONSIDERED AS APPROXIMATE UNLESS OTHERWISE NOTED.
 THE OWNER SHALL BE RESPONSIBLE FOR OBTAINING ALL NECESSARY PERMITS AND APPROVALS FROM THE TOWN OF BETHLEHEM.
 THE DESIGNER SHALL NOT BE RESPONSIBLE FOR ANY CHANGES OR OMISSIONS MADE BY THE OWNER OR ANY OTHER PARTY.
 THIS PLAN IS THE PROPERTY OF THE DESIGNER AND SHALL NOT BE REPRODUCED OR COPIED IN ANY MANNER WITHOUT THE WRITTEN PERMISSION OF THE DESIGNER.

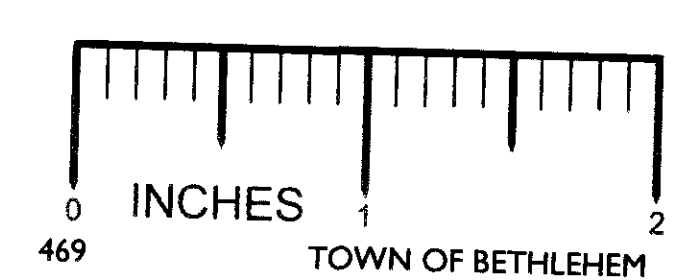

A-22

Title	SITE PLAN	
	Scale	1" = 40'
Sheet No.	Drawn	1/17/77
	Checked	1/17/77
Job No.	Job No.	1000
	Job No.	1000
MANNING RESIDENCE 10 SALISBURY ROAD, BETHLEHEM, NEW YORK SA LISBURY ROAD		
Roger G. Morse, Architect Snake Hill Road Poestenkill, New York 12140 518 283-4404		