


**SECTION A-A**  
N.T.S.

NOTE: 12" OF GRAVEL, 4" OF ASPHALT BINDER AND 2" OF ASPHALT TOP COURSE REQUIRED WITHIN NYS. RTE. 85 RIGHT OF WAY GRAVEL TO CONFORM TO N.Y.S. D.O.T. SPEC'S. SECTION 304-2.02 SUB-SECTION A, ITEM 4.

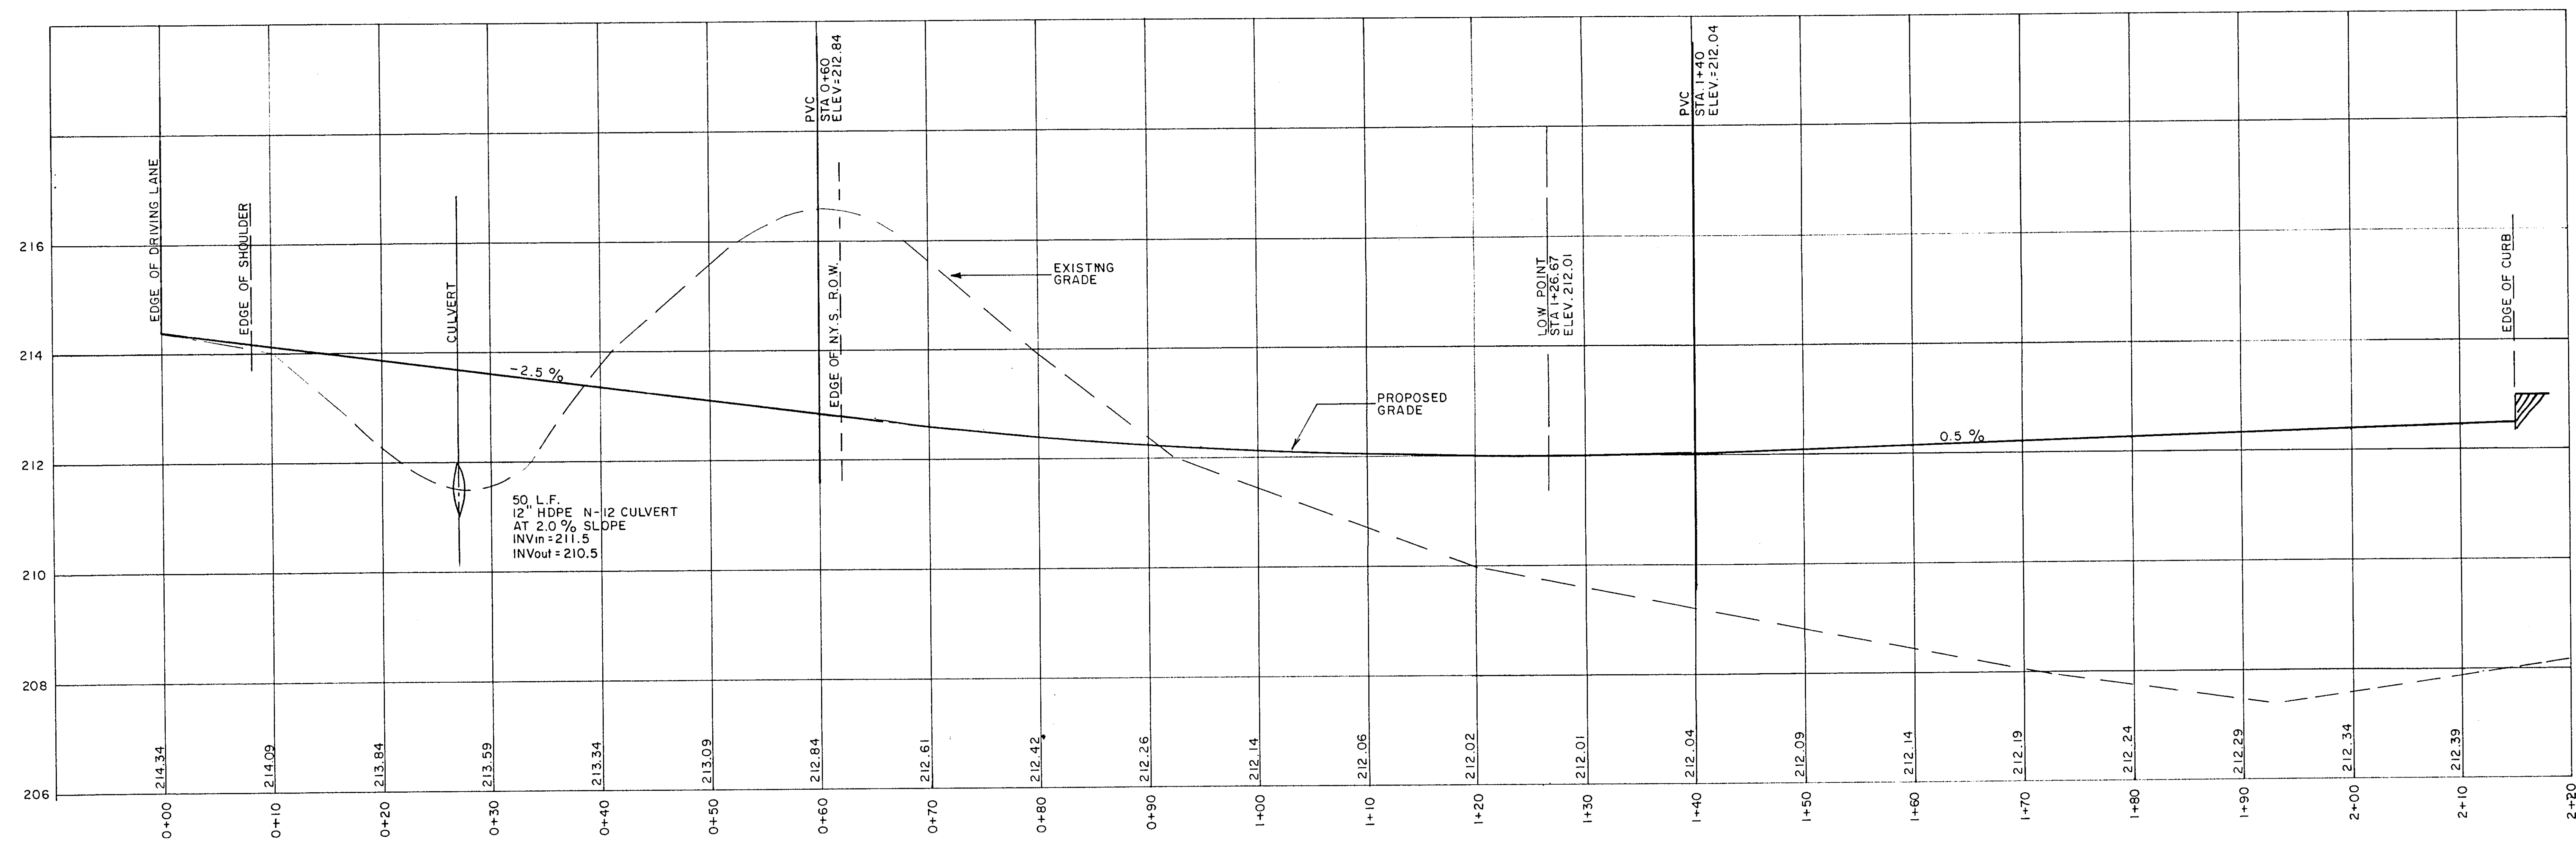

**PROFILE OF ENTRANCE**  
SCALE: HORIZ. - 1" = 10'  
VERT. - 1" = 2'



DATE	REVISION	DATE
		3/23/1990

SITE PLAN PREPARED FOR  
**JOHN BREEZE**  
TOWN OF BETHLEHEM  
COUNTY OF ALBANY  
STATE OF NEW YORK

SCALE AS NOTED  
PROJECT No. 90-034  
DRAWN EJS  
CHECKED

**BUCKMAN & WITBECK**  
PROFESSIONAL ENGINEERING & LAND SURVEYING, P.C.  
P.O. BOX 86  
EAST BERNE, NEW YORK 12059

DRAWING No. D-90-034  
2

PROFILES *0021*

