


ORIGINAL TEXT ELEVATING


6/25/04 11:04 AM

William F. Matuszek, Keystone Architectural Services

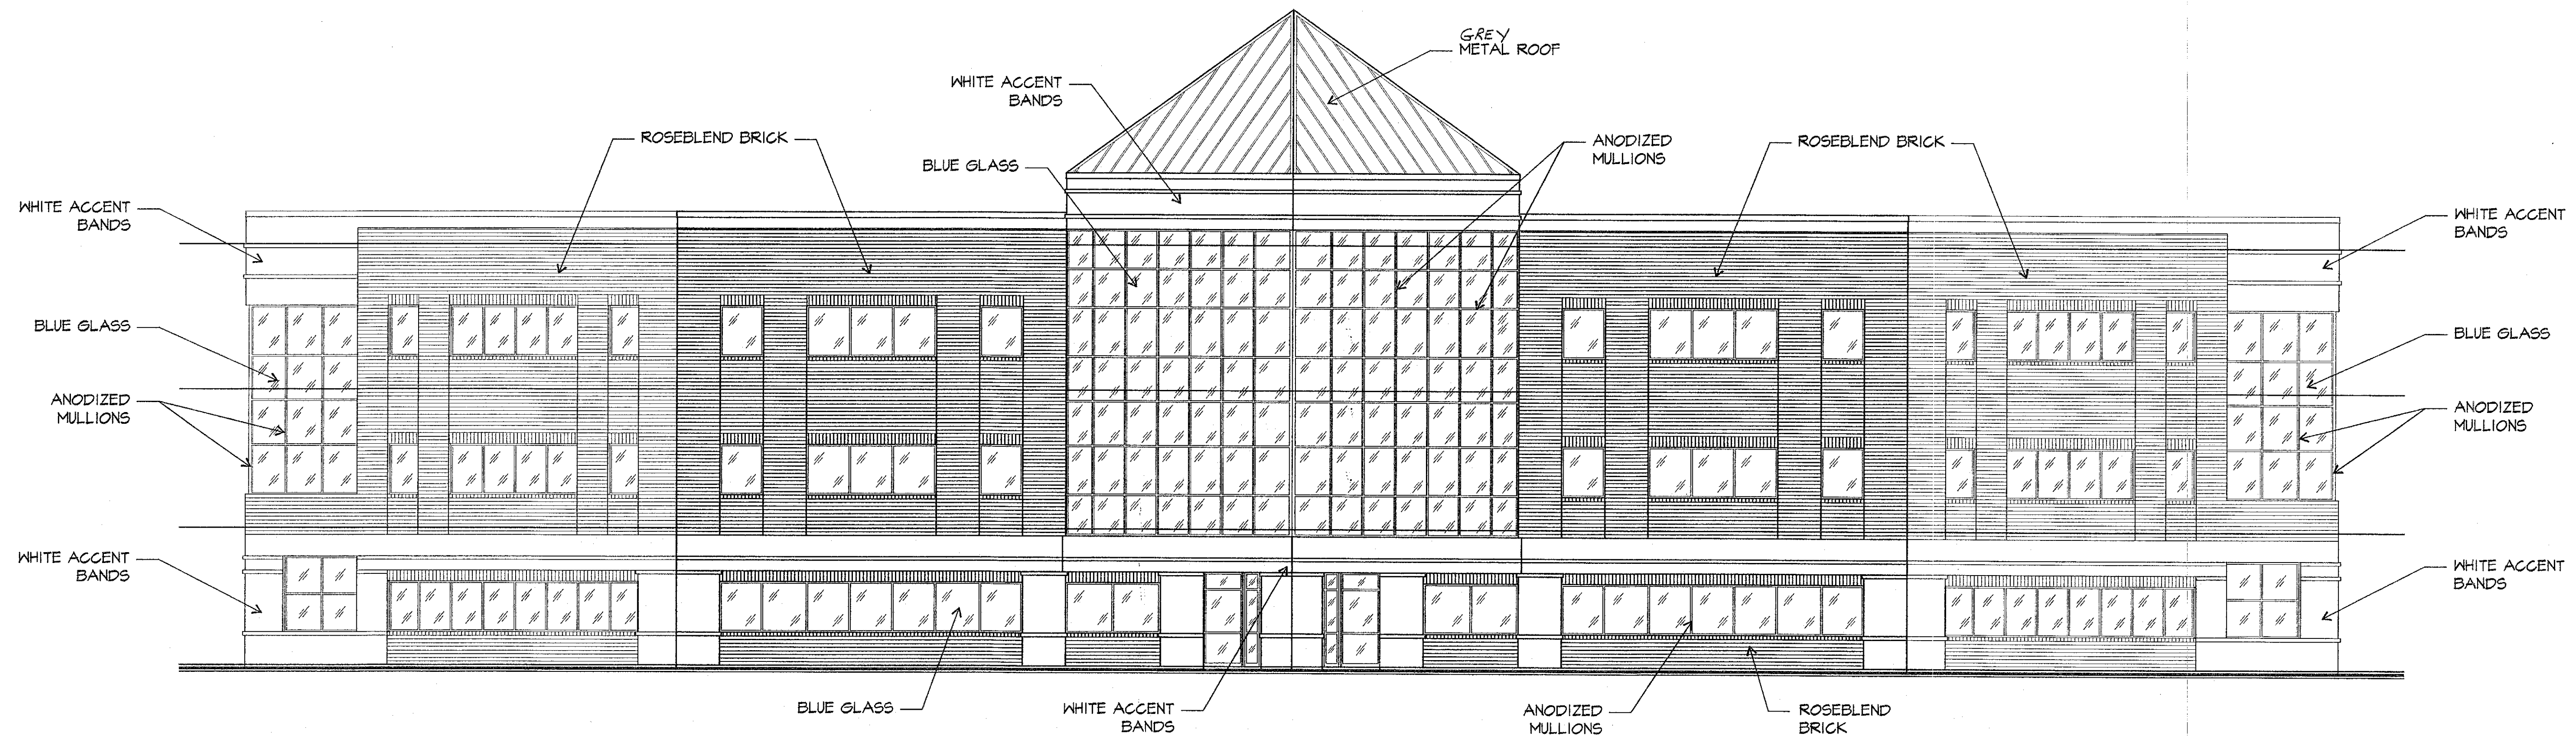


1
A-1
FRONT ELEVATION

SCALE: 1/8" = 1'-0"

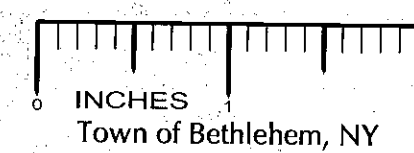

Danish D. Matheson
BPA 34
amendment #4
11-10-04
RECEIVED
DEC 8 2004
PLANNING BOARD
TOWN OF BETHLEHEM

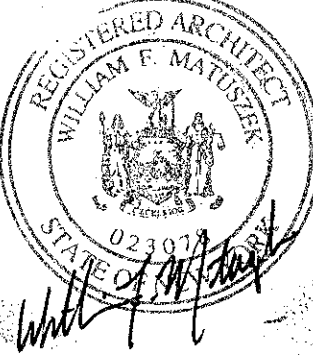

KEYSTONE ARCHITECTURAL SERVICES
WILLIAM F. MATUSZEK, ARCHITECT
198 DELAWARE AVENUE
DELMAR, NEW YORK 12054 (518) 439-4795

**NEW SCOTLAND ROAD
COMMERCIAL BUILDING PARK**
1200 NEW SCOTLAND ROAD
TOWN OF BETHLEHEM, NY

REVISIONS

PROJECT No. 04109
DATE: 9-20-04
SCALE: AS NOTED
SHEET TITLE:
**BUILDING
ELEVATIONS**
SHEET No.

A-1

04109-BEDWG