



PROPOSED LEFT ELEVATION

PROPOSED RIGHT ELEVATION

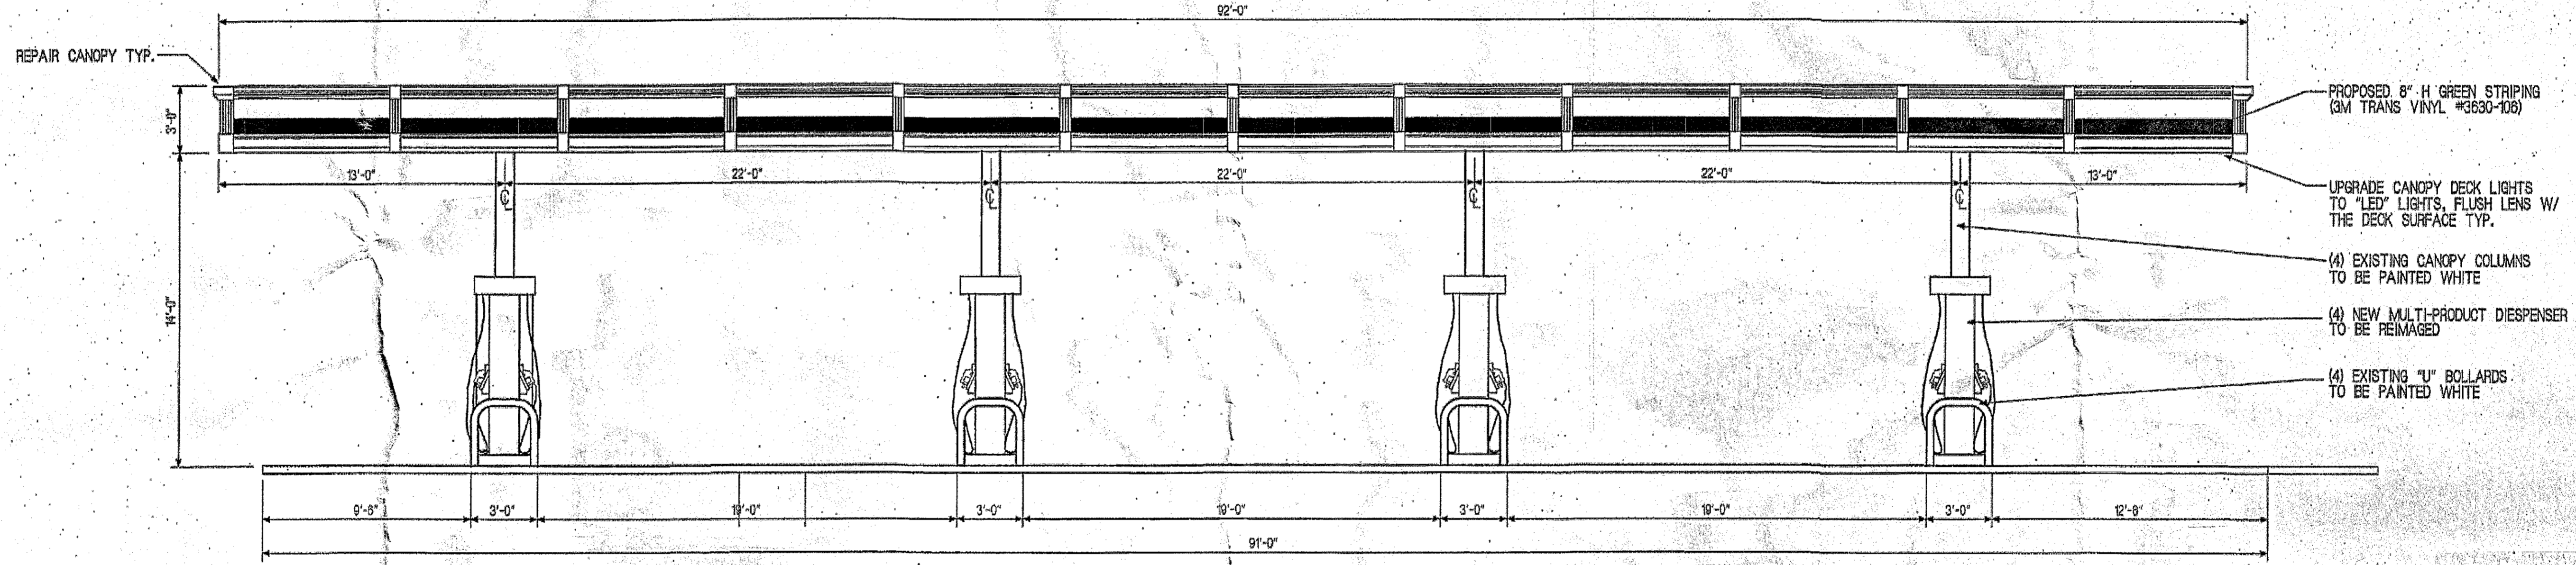




PROPOSED FRONT ELEVATION

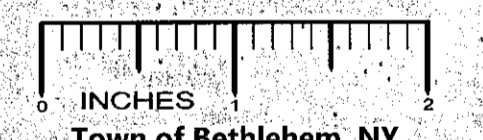

PLANNING BOARD APPROVAL

PLANNING BOARD  
TOWN OF BETHLEHEM  
ALBANY COUNTY, NEW YORK  
By direction of the Chairman,  
These drawings are hereby approved.  
See sheet(s) *CFG12.0*  
for date and signature.

THESE PLANS ARE INTENDED AS A VISUAL AID TO DEPICT THE PROPOSED SIGNAGE AND COSMETIC IMPROVEMENTS AND ARE NOT INTENDED TO BE A CONSTRUCTION DOCUMENT.

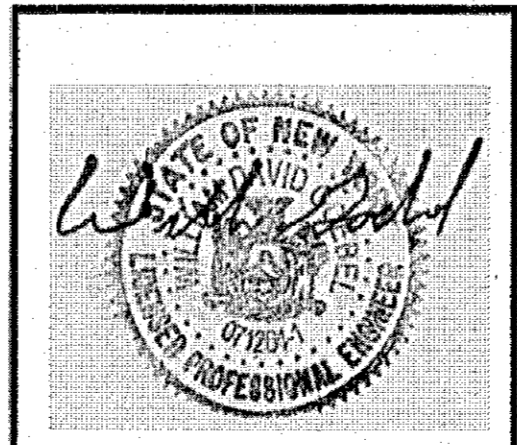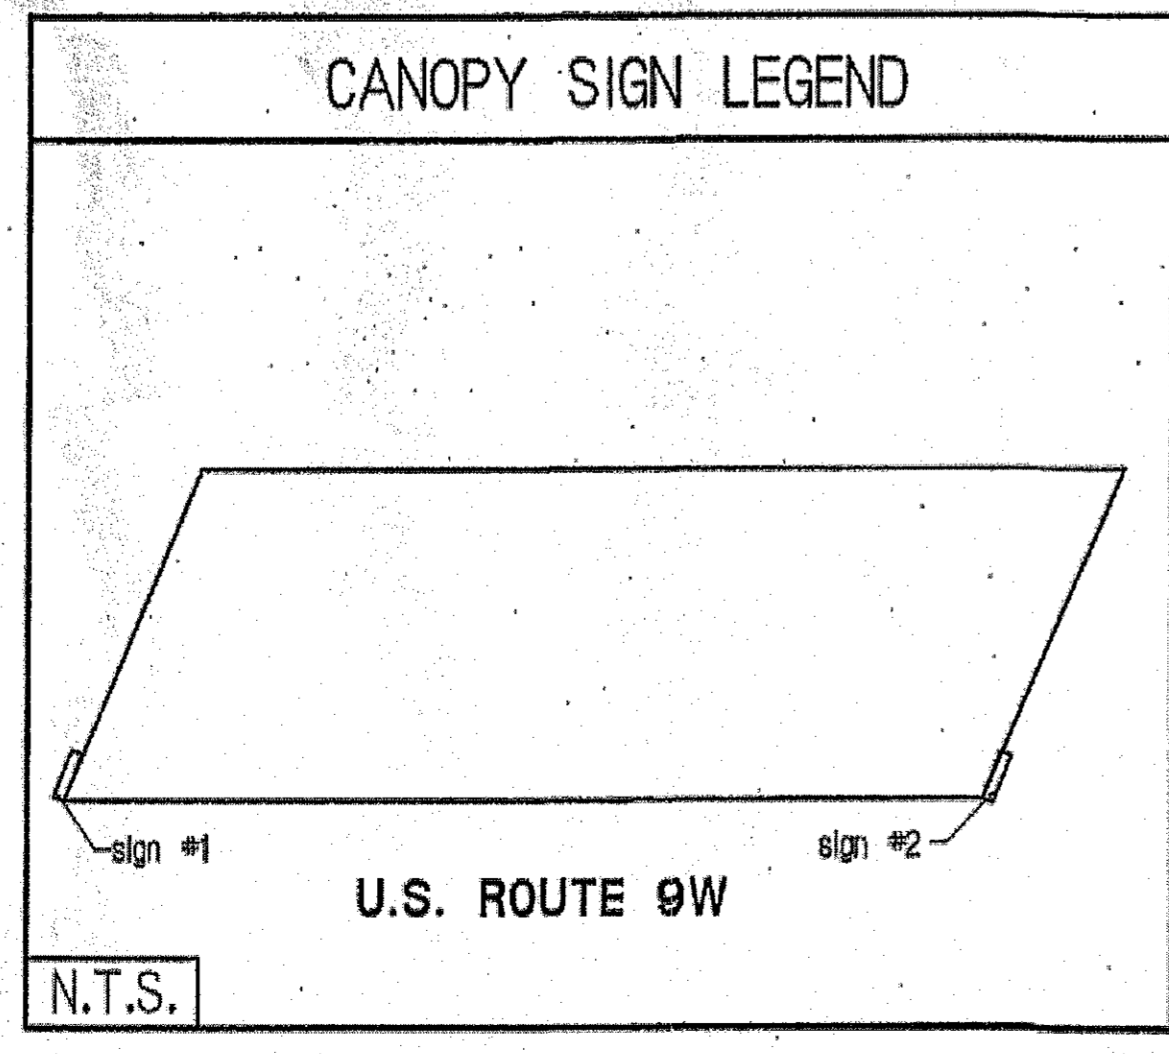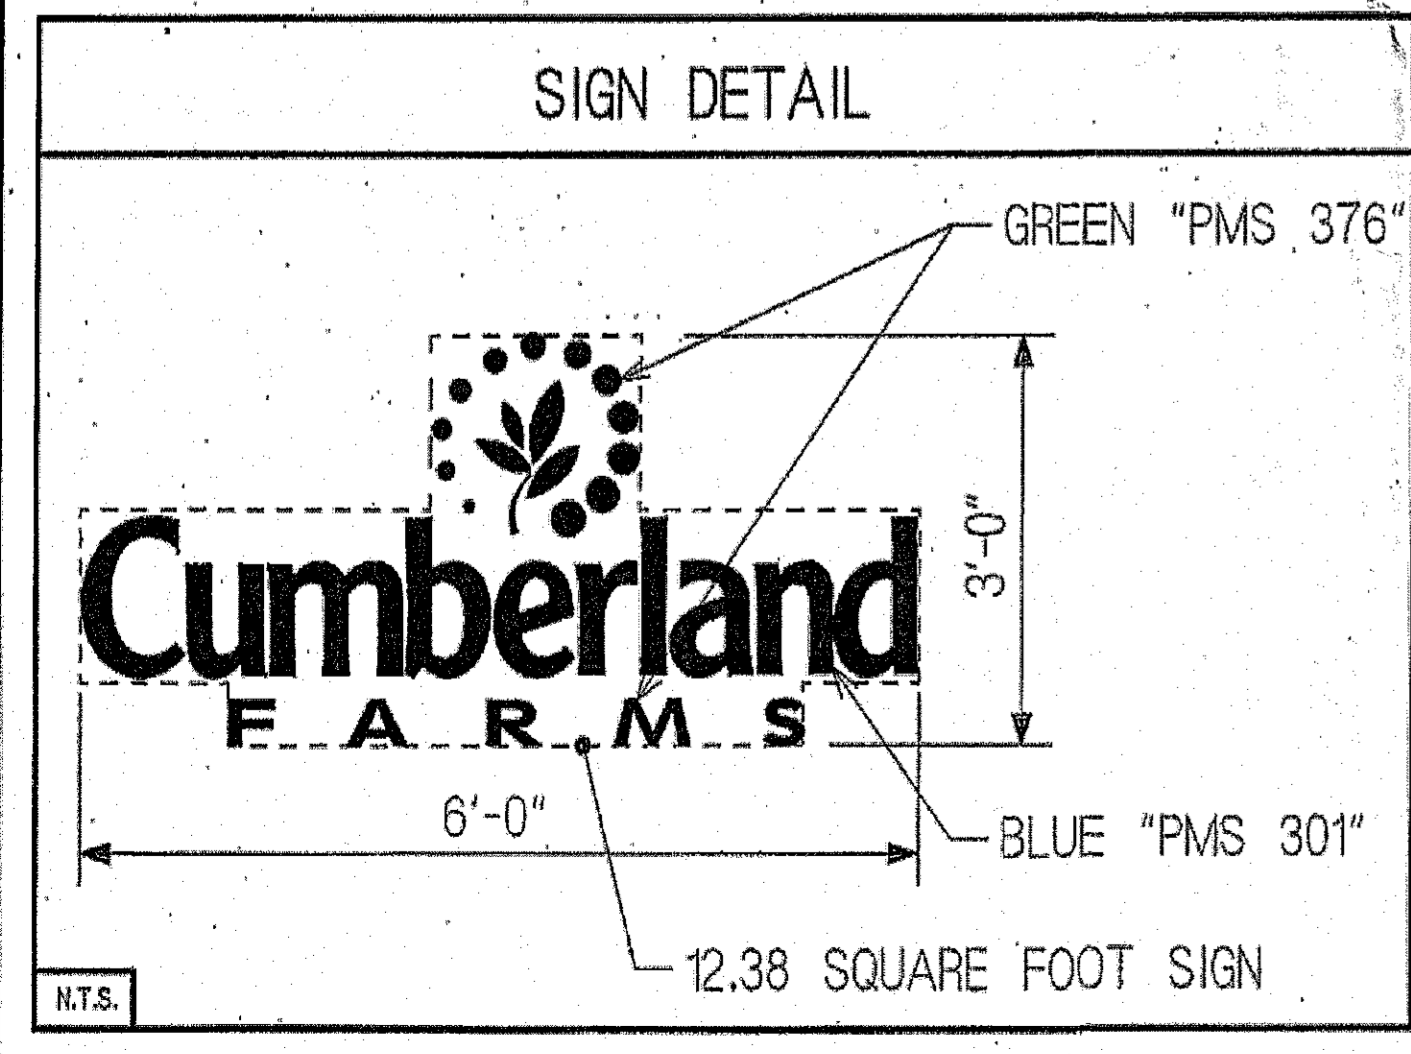

REVISIONS		
DATE	REV. BY.	DESCRIPTION

V# 1584  
Store# 1626  
Gas Station# 853205

430 N.Y.S. Route 9W  
BETHLEHEM, NEW YORK

CUMBERLAND FARMS, INC.  
100 Crossing Boulevard  
Framingham, Massachusetts 01703

SCALE: 1" = 20'-0"  
DATE: 7-10-13  
FILE: canopy.pj/V1584.db  
DRAWN BY: R.P.B.  
CHECKED BY: *CFG12.0*

PROPOSED CANOPY ELEVATIONS