


SIGN LIGHTING SPECIFICATION:

SLA - ASYMMETRIC SIGN LIGHT AS MANUFACTURED BY COLUMBIA LIGHTING
101 CORPORATE DRIVE, SPARTANBURG, SC 29303, TEL: (864) 599-6000
6'-0" LENGTH, COLOR: GLOSS WHITE POLYESTER
POWDER COAT, U.L. APPROVED AS BEING RAINIGHT OR WEATHERPROOF IN
NORMAL OUTDOOR USE.

PROVIDE REMOTE MOUNTED BALLAST AND BALLAST BOX AS REQUIRED.


PROVIDE CONDUIT FOR MOUNTING ARMS AS REQUIRED; ARMS TO BE PAINTED
TO MATCH LIGHT FIXTURE; CONDUIT THREAD TO BE SEALED WITH SEALING
COMPOUND.

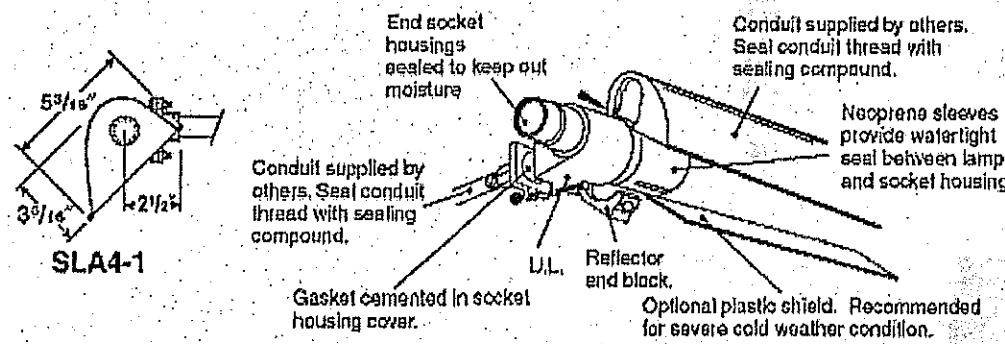

WALL SIGNAGE SPECIFICATION

CUSTOM FABRICATED
EXTERNALLY ILLUMINATED INDIVIDUAL LETTER SIGN

SUPPLIED BY OWNER - INSTALLED IN FIELD BY SIGN VENDOR
SIGN AREA = 26.0 SQ. FT.

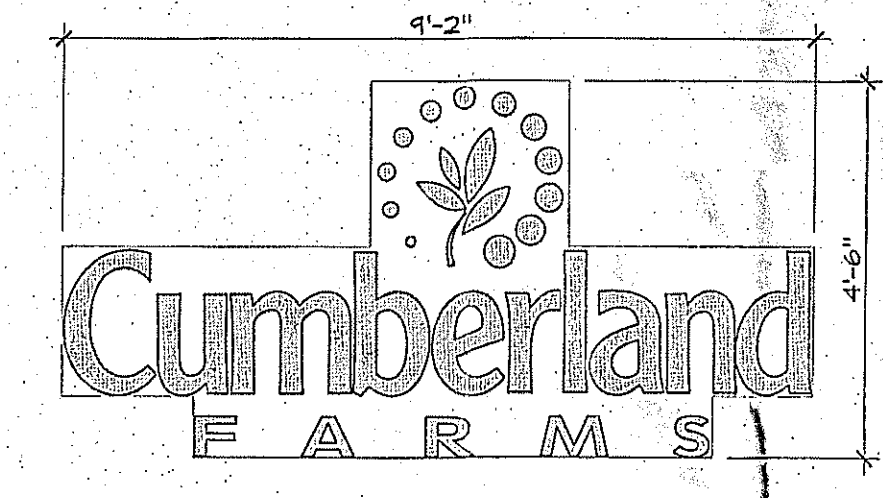

3 SIGNAGE SPEC NO SCALE

EXTERIOR FINISH SPECIFICATIONS

SYNTHETIC WOOD
FASCIA & TRIM: TRIM & FASCIA BOARDS
AS MANUFACTURED BY CERTANTEED
FINISH: SMOOTH/SMOOTH
COLOR: NATURAL WHITE
PROVIDE SCARF JOINTS ON ALL
EXTERIOR SYNTHETIC WOOD TRIM
SC TO PUTTY ALL NAIL HOLES & PAINT
ALL SYNTHETIC WOOD TRIM & PANELS
[WHITE] FT-7

VINYL SIDING: "MONOGRAM 46" DOUBLE 4", AS
MANUFACTURED BY CERTANTEED;
PROVIDE WITH ALL REQD ACCESSORIES &
TRIM FOR A COMPLETE INSTALLATION
FINISH: ROUGH CEDAR
COLOR: HERRINGBONE

ARCHITECTURAL
ASPHALT SHINGLE
ROOFING SYSTEM: SEE A1.6


FUNCTIONAL
VENTILATION LOUVER, AS MANUFACTURED BY FYPON
#FTLV64X21 H=64" H=25 1/2"

EXTERIOR ELEVATION NOTES


1) SEE A0.1 FOR SCHEDULE OF RESPONSIBILITIES

LEGEND

1 HEAT TAPE DROP
(WITHIN DOWNSPOUTS)
SEE SHT. 'A1.6' FOR SPEC.

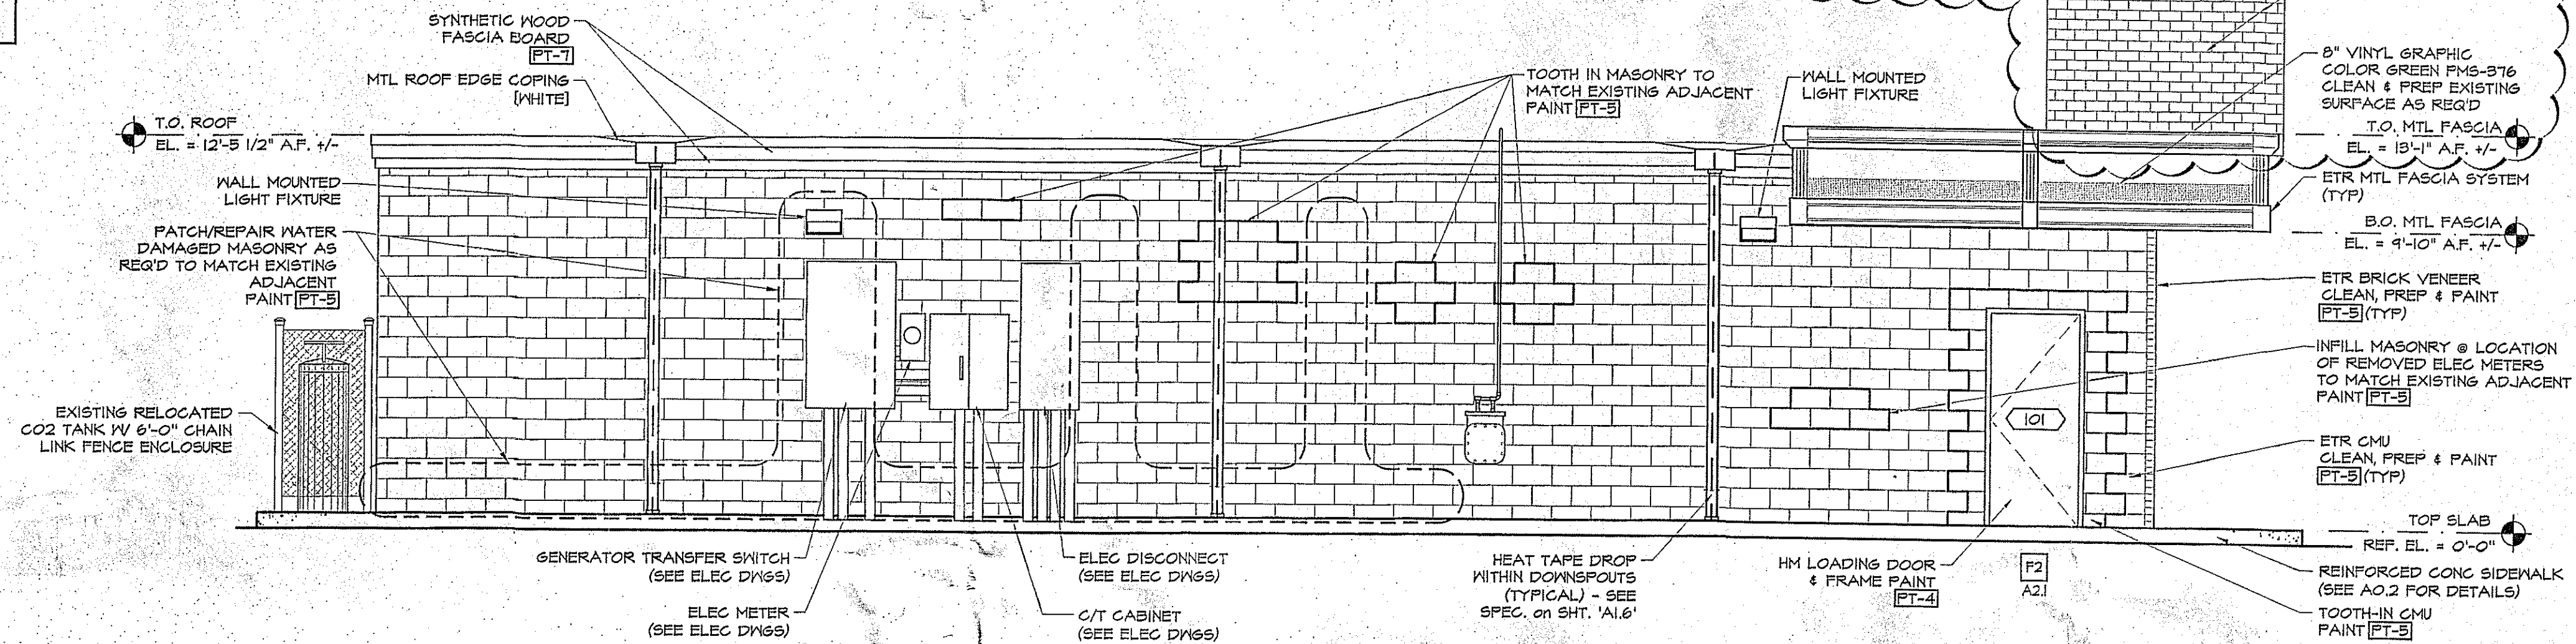


2 NORTH (SIDE) ELEVATION SCALE: 1/4" = 1'-0"

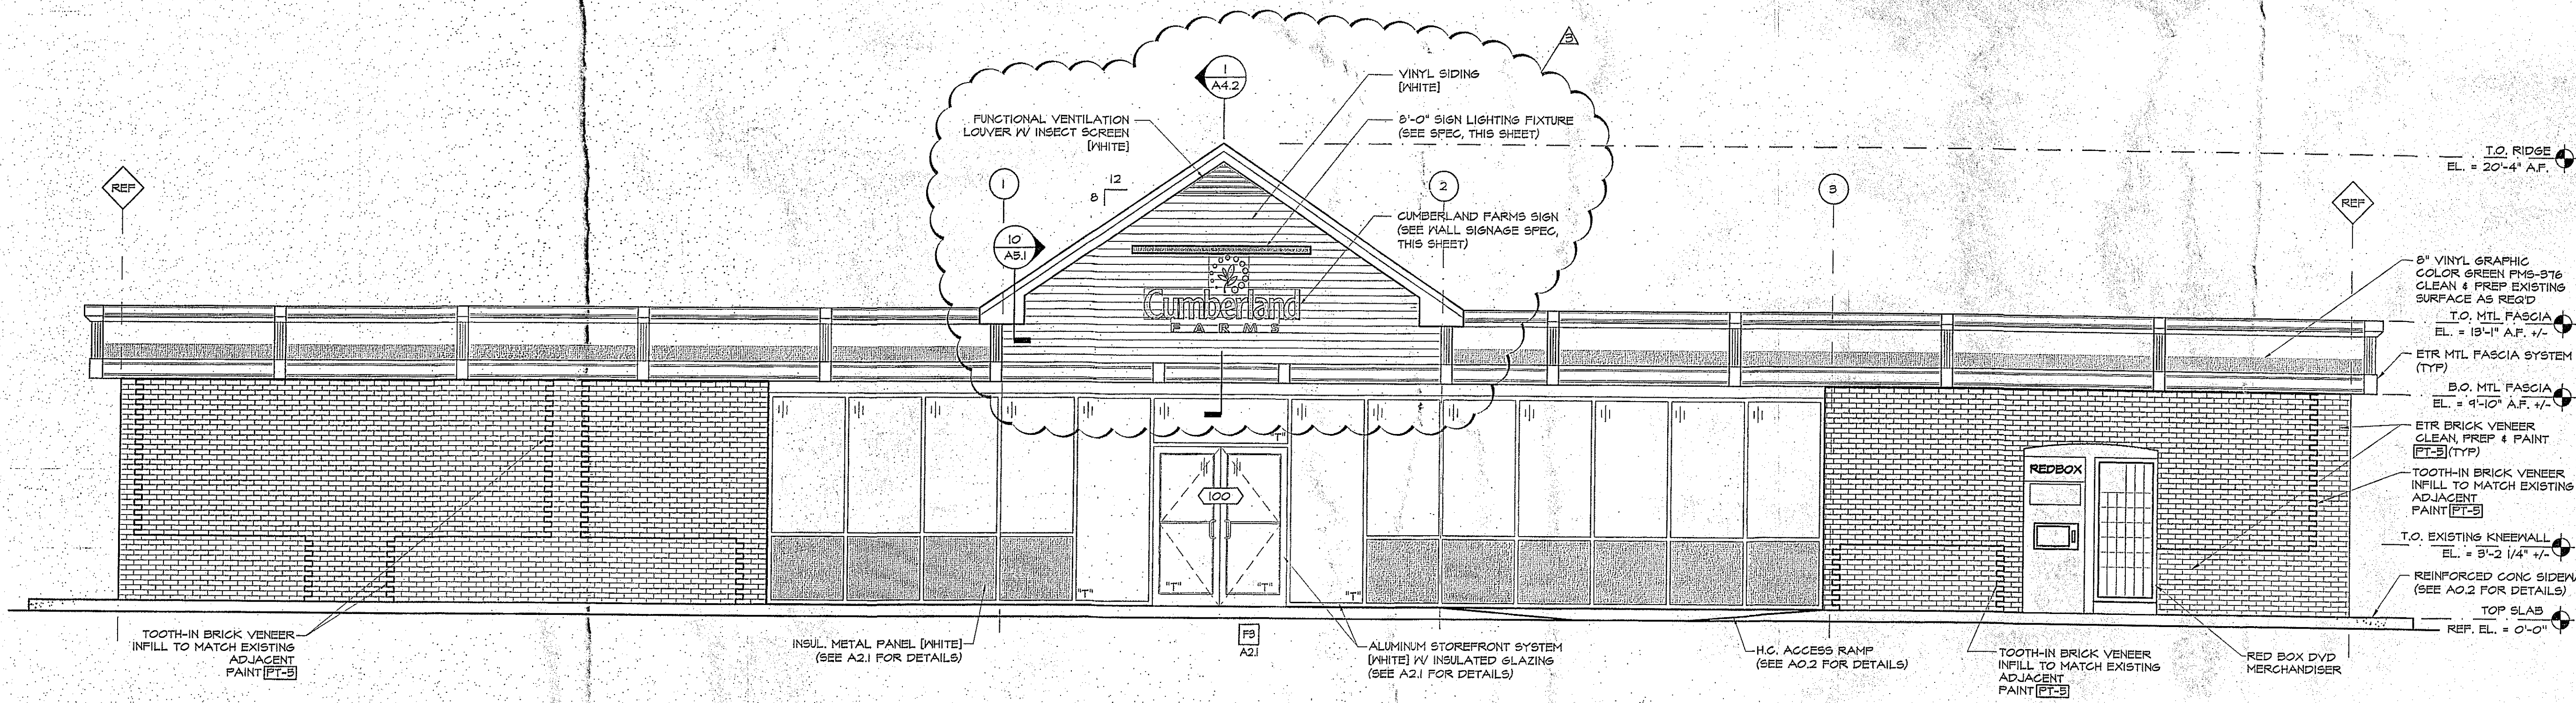

1 WEST (FRONT) ELEVATION SCALE: 1/4" = 1'-0"

OFFICE COPY
Town of Bethlehem, NY

PLANNING BOARD
TOWN OF BETHLEHEM
ALBANY COUNTY, NEW YORK
By direction of the Chairman,
These drawings are hereby approved.
See sheet(s) 1-10
for date and signature.

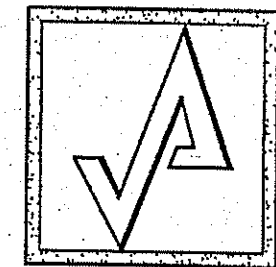


AHARONIAN
& ASSOCIATES INC.
ARCHITECTS

310 George Washington Highway
Suite 100
Smithfield, Rhode Island
0 2 9 1 7
T 401-232-5010
F 401-232-5010
WWW.ARCH-ENG.COM


DISCLAIMER

OWNERSHIP AND USE OF DOCUMENTS, DRAWINGS AND
SPECIFICATIONS ARE INSTRUMENTS OF PROFESSIONAL
SERVICE AND SHALL REMAIN THE PROPERTY OF THE
ARCHITECT. THESE DOCUMENTS ARE NOT TO BE USED,
IN WHOLE OR IN PART, FOR ANY OTHER PROJECTS OR
PURPOSES OR BY ANY OTHER PARTIES THAN THOSE
PROPERLY AUTHORIZED BY CONTRACT WITHOUT THE
EXPRESS WRITTEN AUTHORIZATION OF THE ARCHITECT.

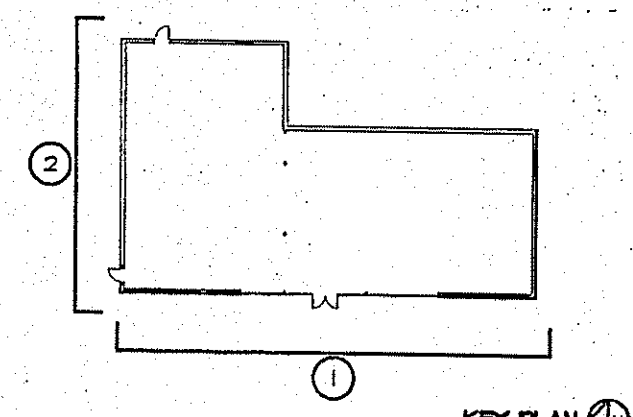

REVISIONS

NUMBER	REMARKS	DATE
3	OWNER REVISIONS	1-8-14

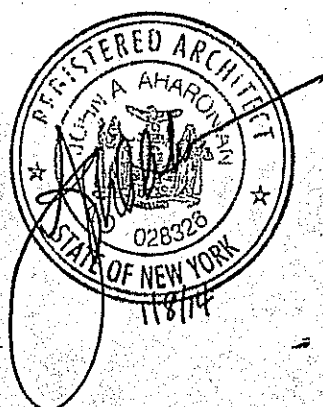

FOR CONSTRUCTION

PROJECT TITLE
Cumberland FARMS
100 Crossing Blvd, Framingham, Massachusetts
STORE # 1626
PROP # V1584

430 RTE 9 WEST

GLENMONT, NY
ALBANY County

DRAWING TITLE

EXTERIOR
ELEVATIONS

DATE JULY 10, 2013	PROJ NO 1297
DRAWN BY BB	CHECKED BY AZ

DRAWING NUMBER

A3.1