


ECR	REV	REVISIONS	DATE	BY
-	A	GENERAL UPDATES FOR APPROVAL	05/25/06	C. Usry

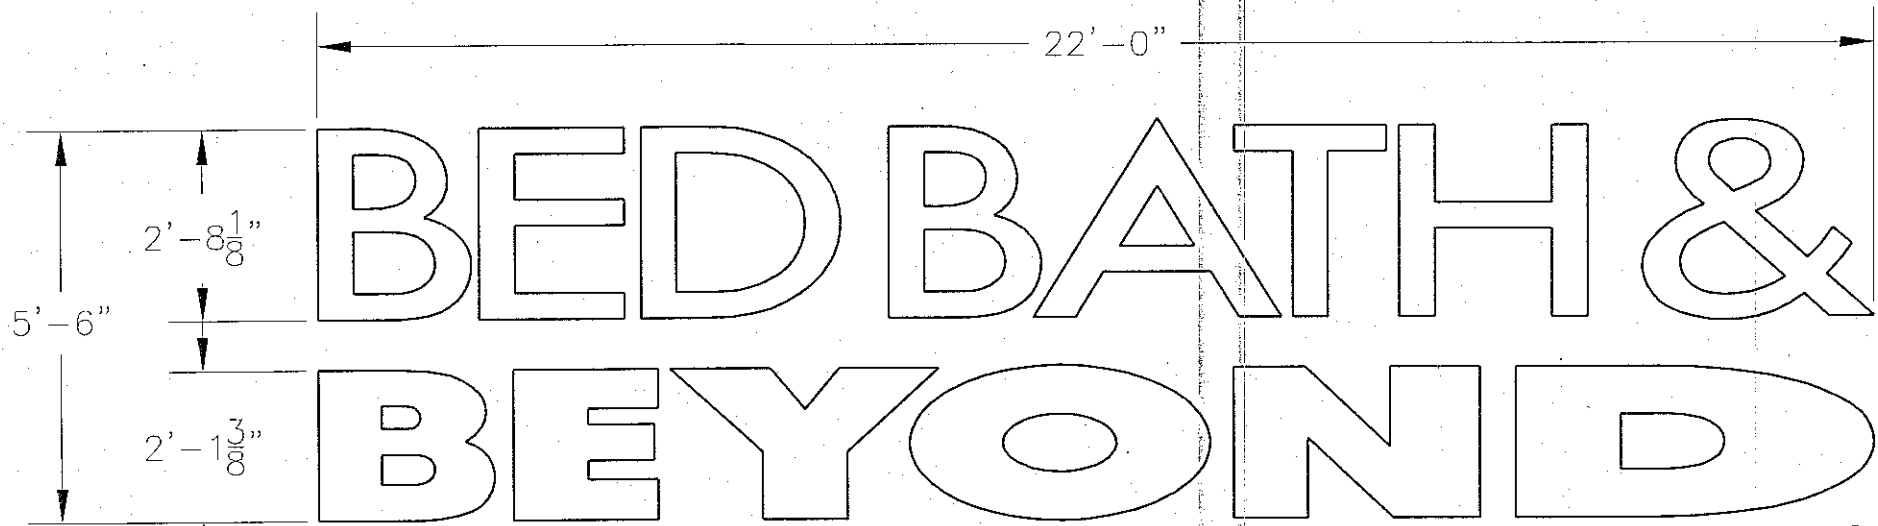


PLANNING BOARD
TOWN OF BETHLEHEM
ALBANY COUNTY, NEW YORK

This Site Plan Approved.

Barbara M. Mather
Title *Chairman*
SPA 60 A-11
Date *10-2-07* 12/18/07

ELEVATION

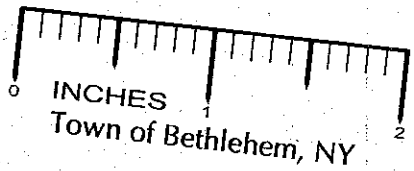



ELECTRICAL NOTE - Actual # of circuits to be determined by a Licensed Electrical Contractor.
TOTAL AMPS- 15.00A
OF CKTS- 1 20 AMP(RECOMMENDED)
VOLTS- 120
ALL SIGNAGE WILL BE (U.L.) LISTED, (U.L.) 2161 COMPLIANT AND CARRY (U.L) LABELS.



*NOTE:
INSTALL TOGGLE SWITCH TO OPERATE (ON/OFF) IN THE HORIZONTAL POSITION.

1 SWITCH PER LETTER

IF NON-STANDARD PRODUCT CHECK APPROPRIATE BOX BELOW	
☐ - RED FACE	
☐ - BLACK RETURNS	
☐ - DARK BRONZE RETURNS	

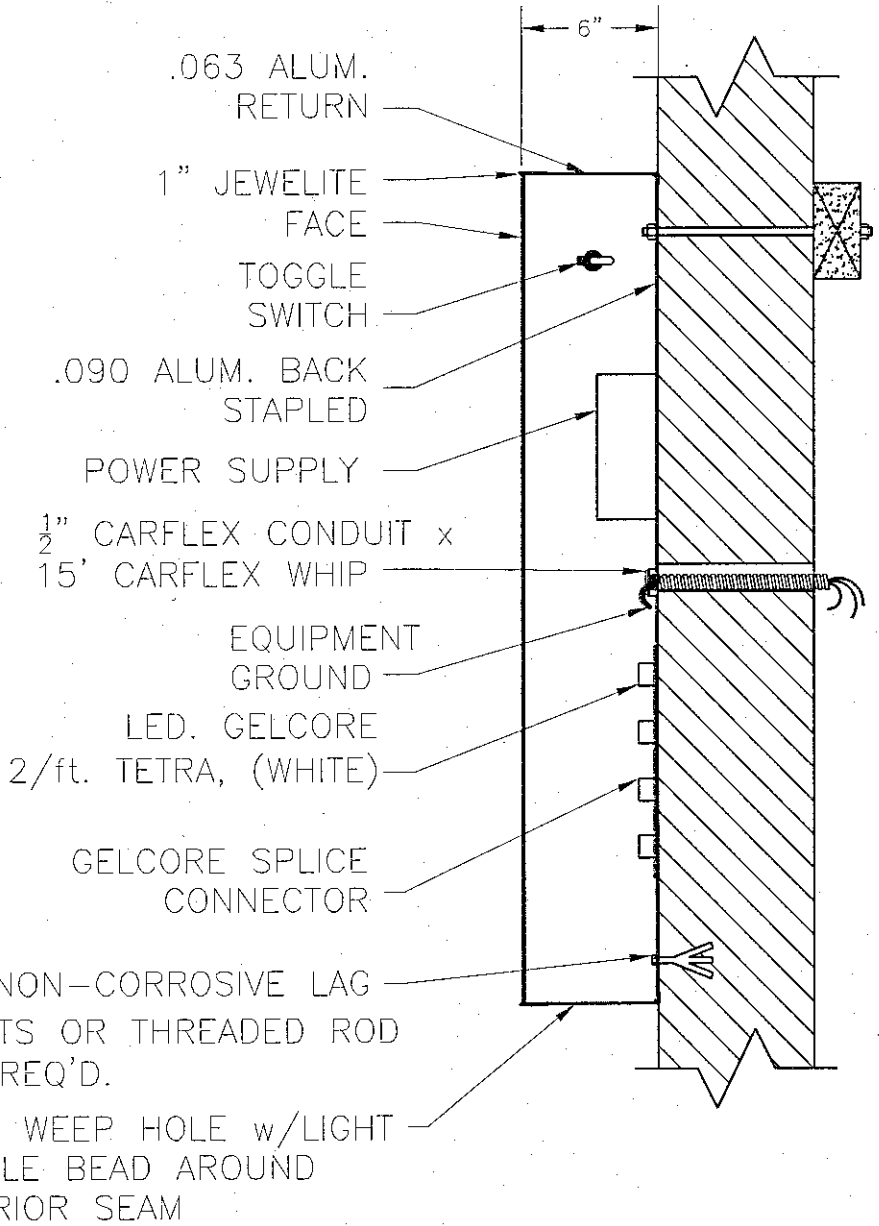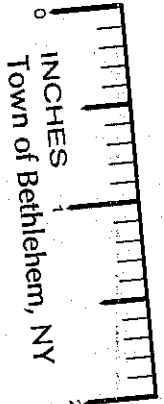

CROSS SECTION MOUNTING DETAIL
SCALE: NTS

RECEIVED
DEC 12 2007

COLOR NOTES:
RETURN: 6"x.063 WHITE
TRIM: TO MATCH RETURN
LTRS UNDER 42" USE 1" WHITE JEWELITE
LTRS 42" AND ABOVE USE L MOLD PAINTED WHITE
FACE: 2447 WHITE SG 410 LEXAN
LED: WHITE GELCORE TYPE-GEWHPTS2
INSIDE OF CAN TO BE PAINTED SEMI GLOSS WHITE

GENERAL NOTE:
MINIMUM #8 SHEET METAL SCREWS ARE TO BE USED FOR SECURING THE FACE TO THE LETTER RETURN.
THE MAXIMUM SPACING SHALL NOT EXCEED 18" AND NO FEWER THAN FOUR SCREWS ARE TO BE USED PER FACE.

NOTES:		PLANNING BOARD TOWN OF BETHLEHEM		ITEM NUMBER BED65701
 4255 NAPER FIELD RD DOTHAN, AL 36503 PHONE: (334) 983-6000 FAX: (334) 983-1379		CUSTOMER BED BATH & BEYOND		
DRAWING APPROVED BY		CODE	PAGE LAYOUT PRESENTATION	
PROGRAM APPROVED BY		ITEM DESCRIPTION 5'-6" X 22'-0" STACKED LAYOUT (WHITE) SELF CONTAINED CHANNEL LETTERS (Gelcore LED)		
PROTOTYPE	BY	SCALE	ENGINEER	ACCOUNT REPRESENTATIVE PENNY S.
05-25-06	BY	1:32	J WELLS	
1st RUN	BY	SHEET 1 OF 2	BOXED SQ FT 121	
PRODUCTION	BY	WIND LOAD (MPH) N/A	EST WEIGHT (LBS)	ITEM NUMBER BED65701
				REV A