



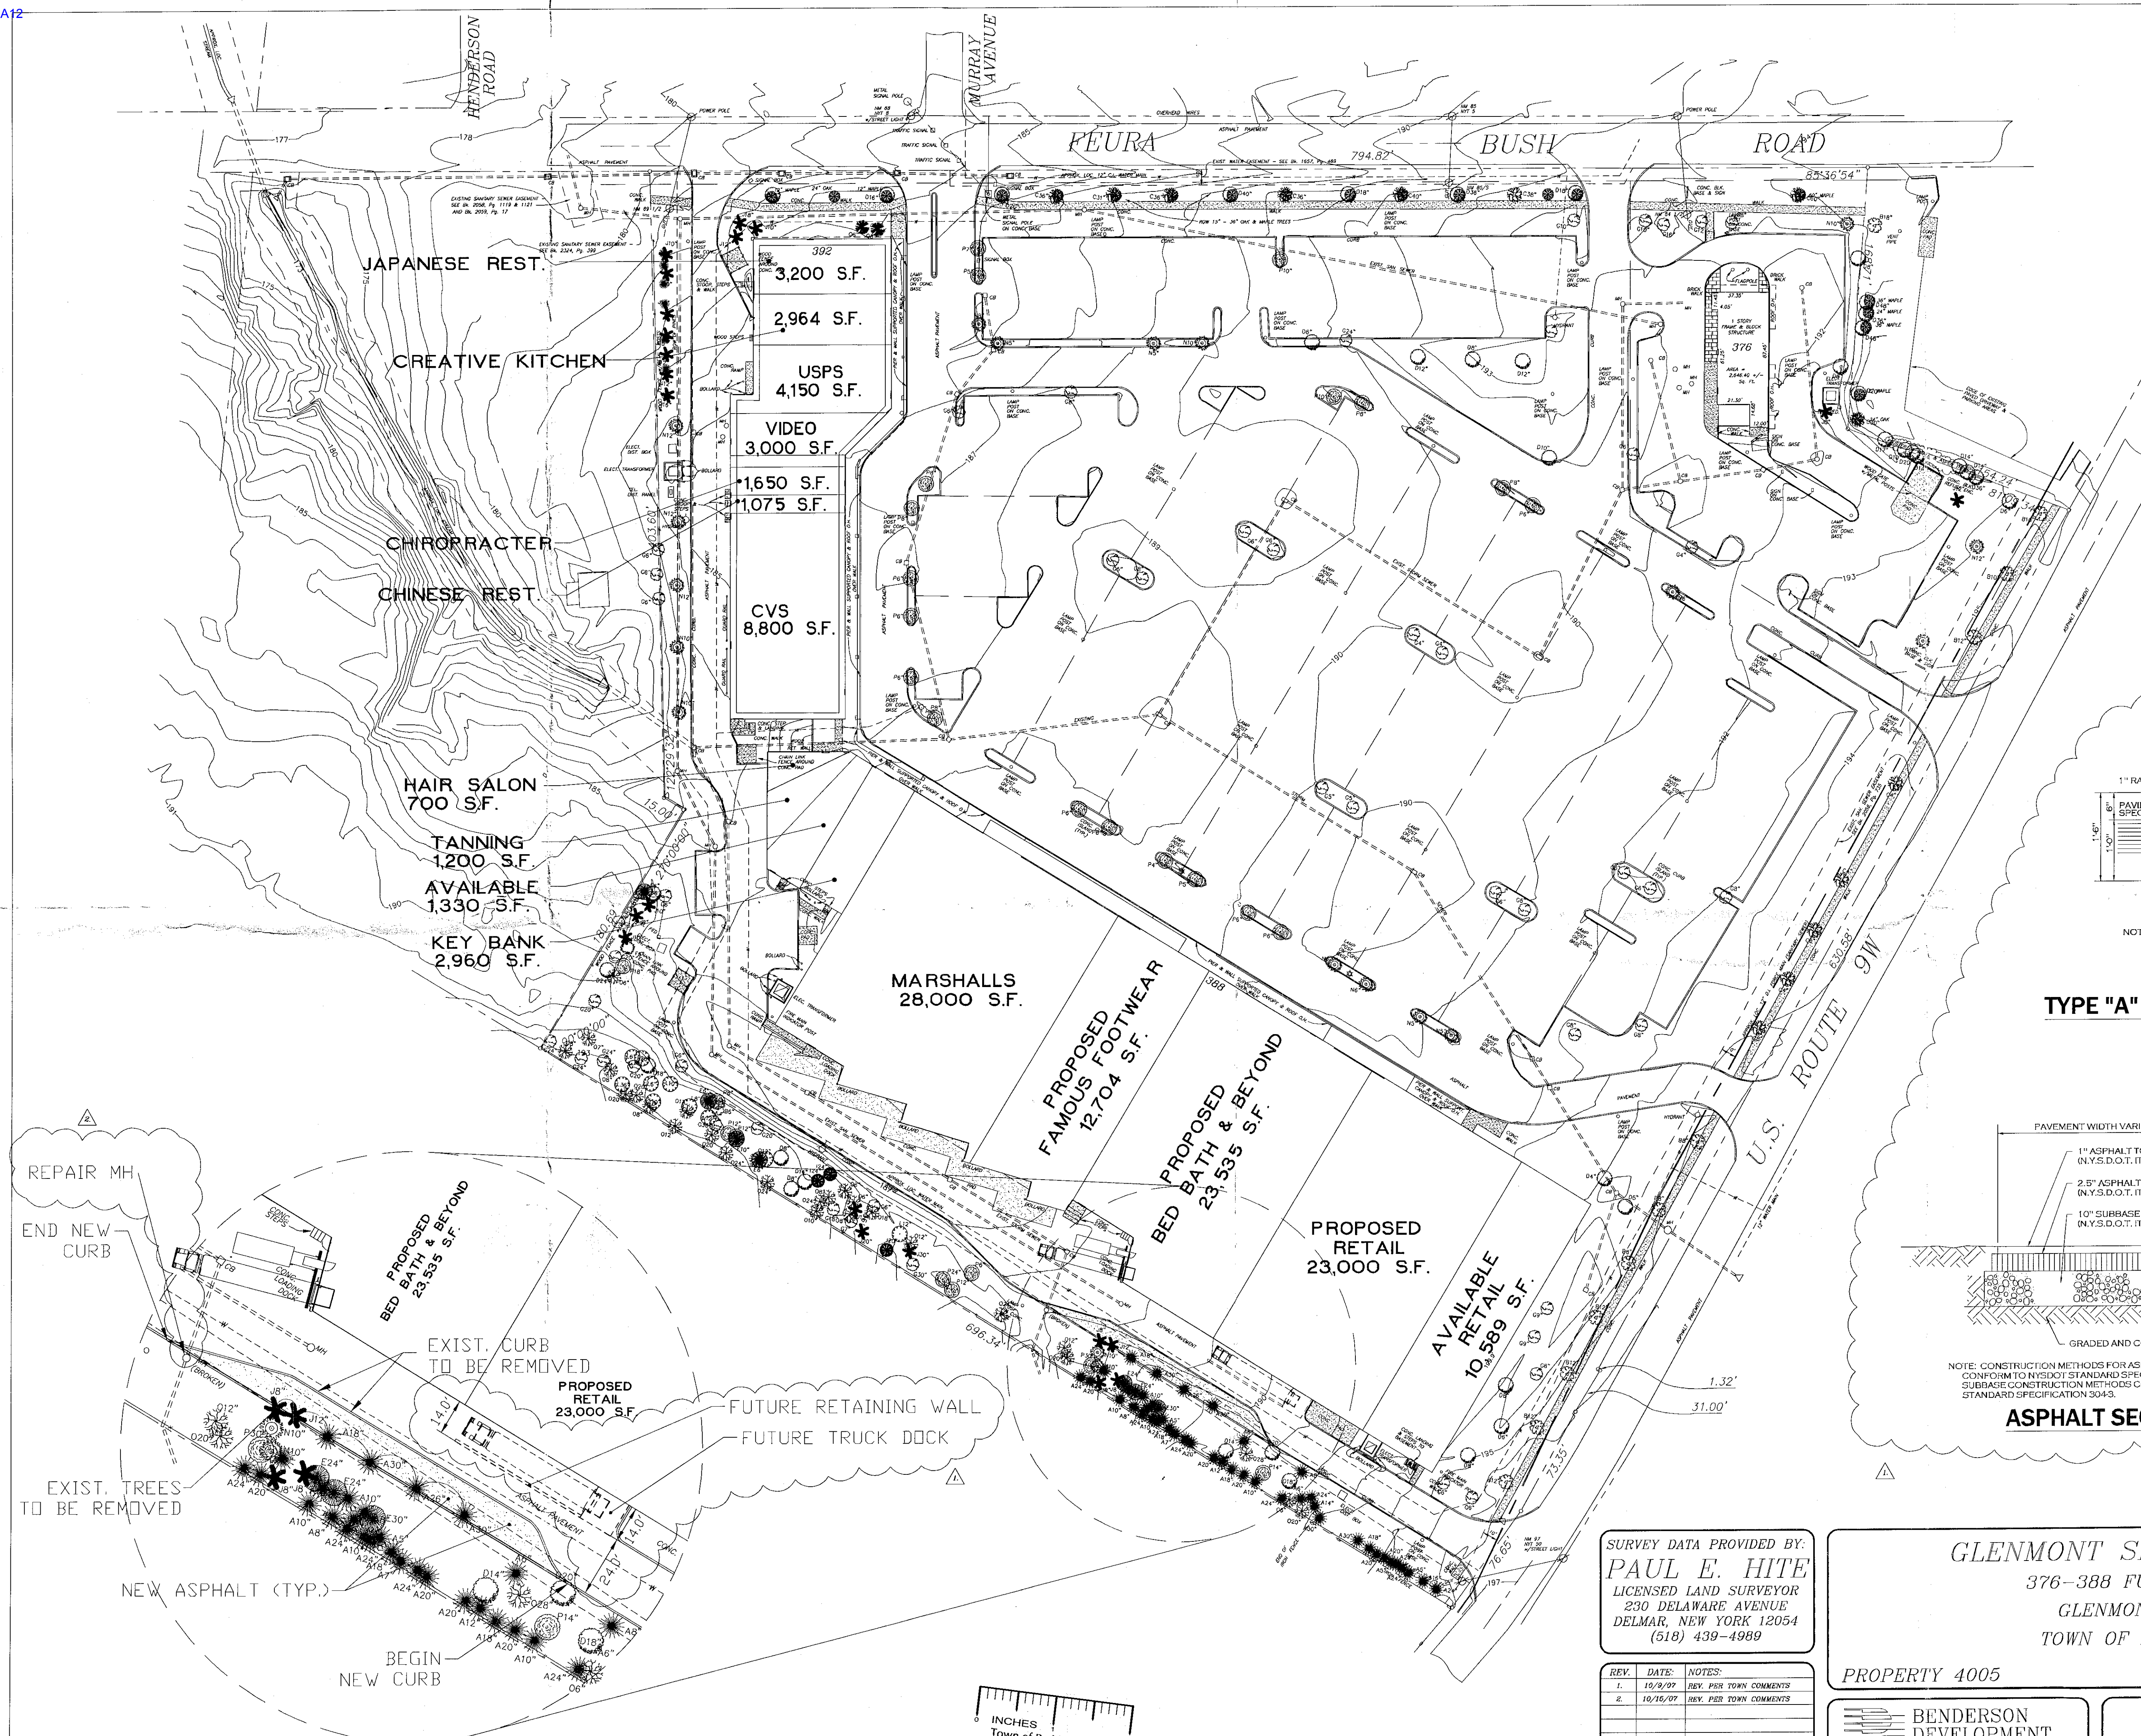


PLANNING BOARD
TOWN OF BETHLEHEM
ALBANY COUNTY, NEW YORK


This Site Plan Approved.

Title: *Paul E. Hite*
SPA 60-A-12

Date: 10-16-07 12/19/07

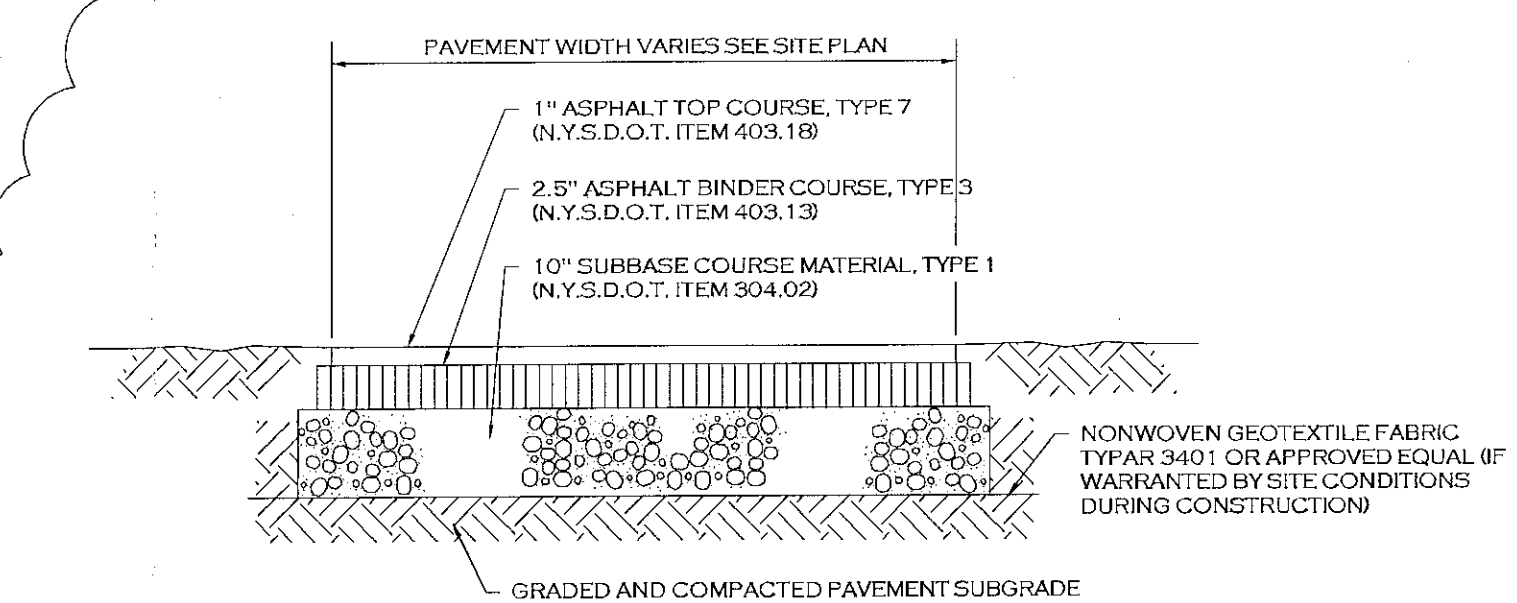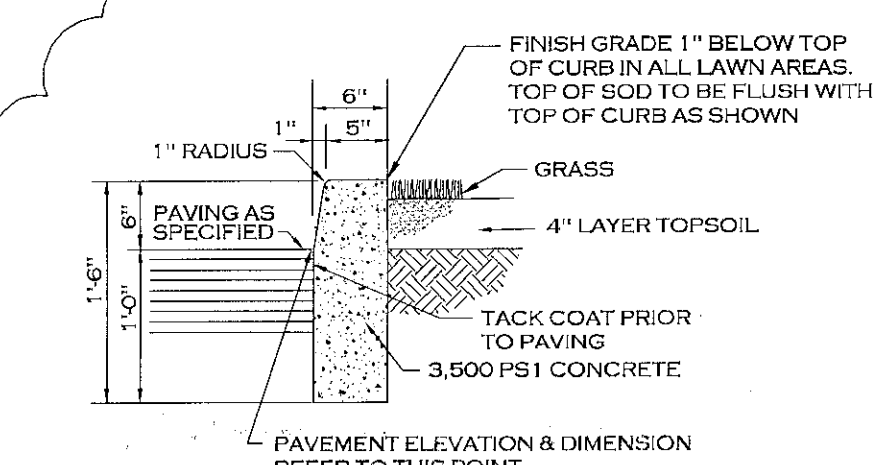

ENLARGED PLAN
SCALE: 1"=30'

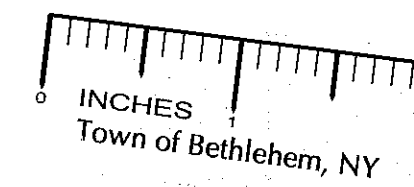

SURVEY DATA PROVIDED BY:
PAUL E. HITE
LICENSED LAND SURVEYOR
230 DELAWARE AVENUE
DELMAR, NEW YORK 12054
(518) 439-4989

REV.	DATE	NOTES
1.	10/10/07	REV. PER TOWN COMMENTS
2.	10/16/07	REV. PER TOWN COMMENTS

GLENMONT SHOPPING PLAZA
376-388 FUERA BUSH ROAD
GLENMONT, NEW YORK
TOWN OF BETHLEHEM, NY

PROPERTY 4005


RECEIVED
DEC 13 2007
PLANNING BOARD
TOWN OF BETHLEHEM

SEPT. 26, 2007

BENDERSON DEVELOPMENT COMPANY, LLC
570 Delaware Ave. Buffalo, N.Y. 14202
(716) 886-0211

SITE PLAN C-1
0 50 100 150
1" = 50.00'

SPA 60 A-12

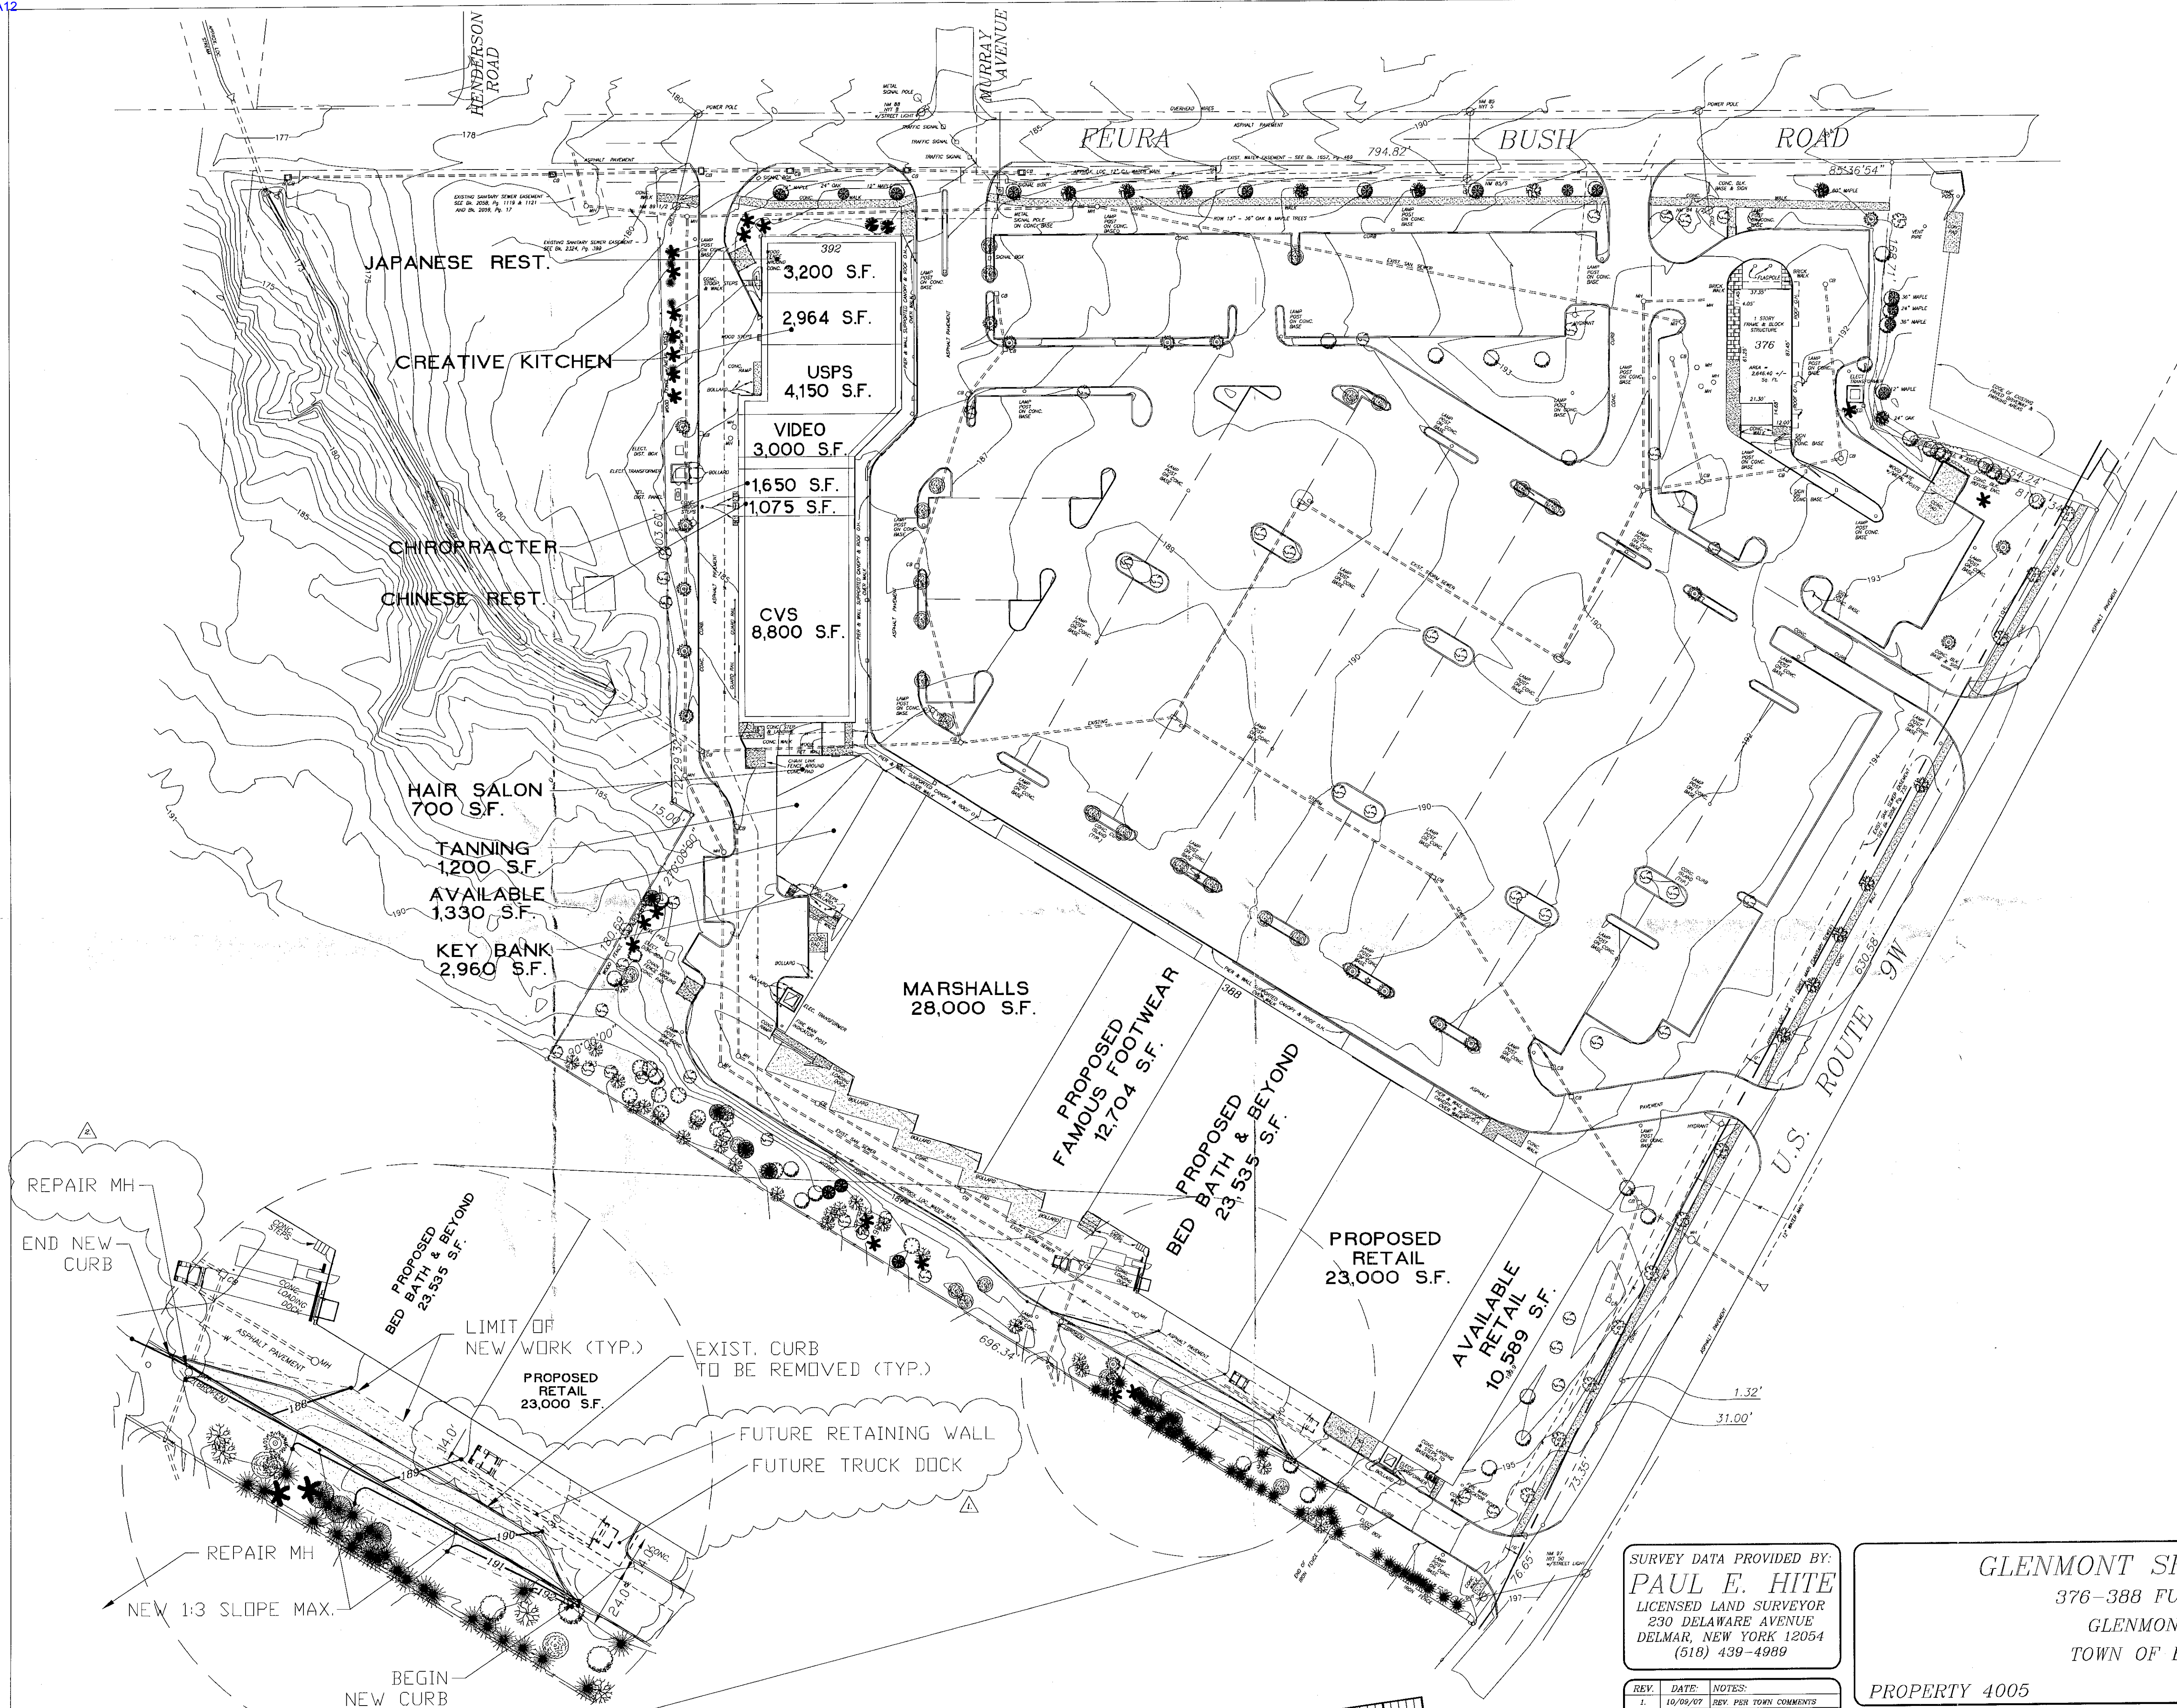

PLANNING BOARD
TOWN OF BETHLEHEM
ALBANY COUNTY, NEW YORK
This Site Plan Approved.
Title: SPA060A-12
Date: 10-16-07 12/14/07

ENLARGED PLAN
SCALE: 1"=30'

SURVEY DATA PROVIDED BY:
PAUL E. HITE
LICENSED LAND SURVEYOR
230 DELAWARE AVENUE
DELMAR, NEW YORK 12054
(518) 439-4989


REV.	DATE	NOTES
1.	10/09/07	REV. PER TOWN COMMENTS
2.	10/16/07	REV. PER TOWN COMMENTS

GLENMONT SHOPPING PLAZA
376-388 FUERA BUSH ROAD
GLENMONT, NEW YORK
TOWN OF BETHLEHEM, NY

PROPERTY 4005
SEPT. 26, 2007

**BENDERSON
DEVELOPMENT
COMPANY, LLC**
570 Delaware Ave. Buffalo, N.Y. 14202
(716) 886-0211

GRADING PLAN C-2
0 50 100 150
1" = 50.00'

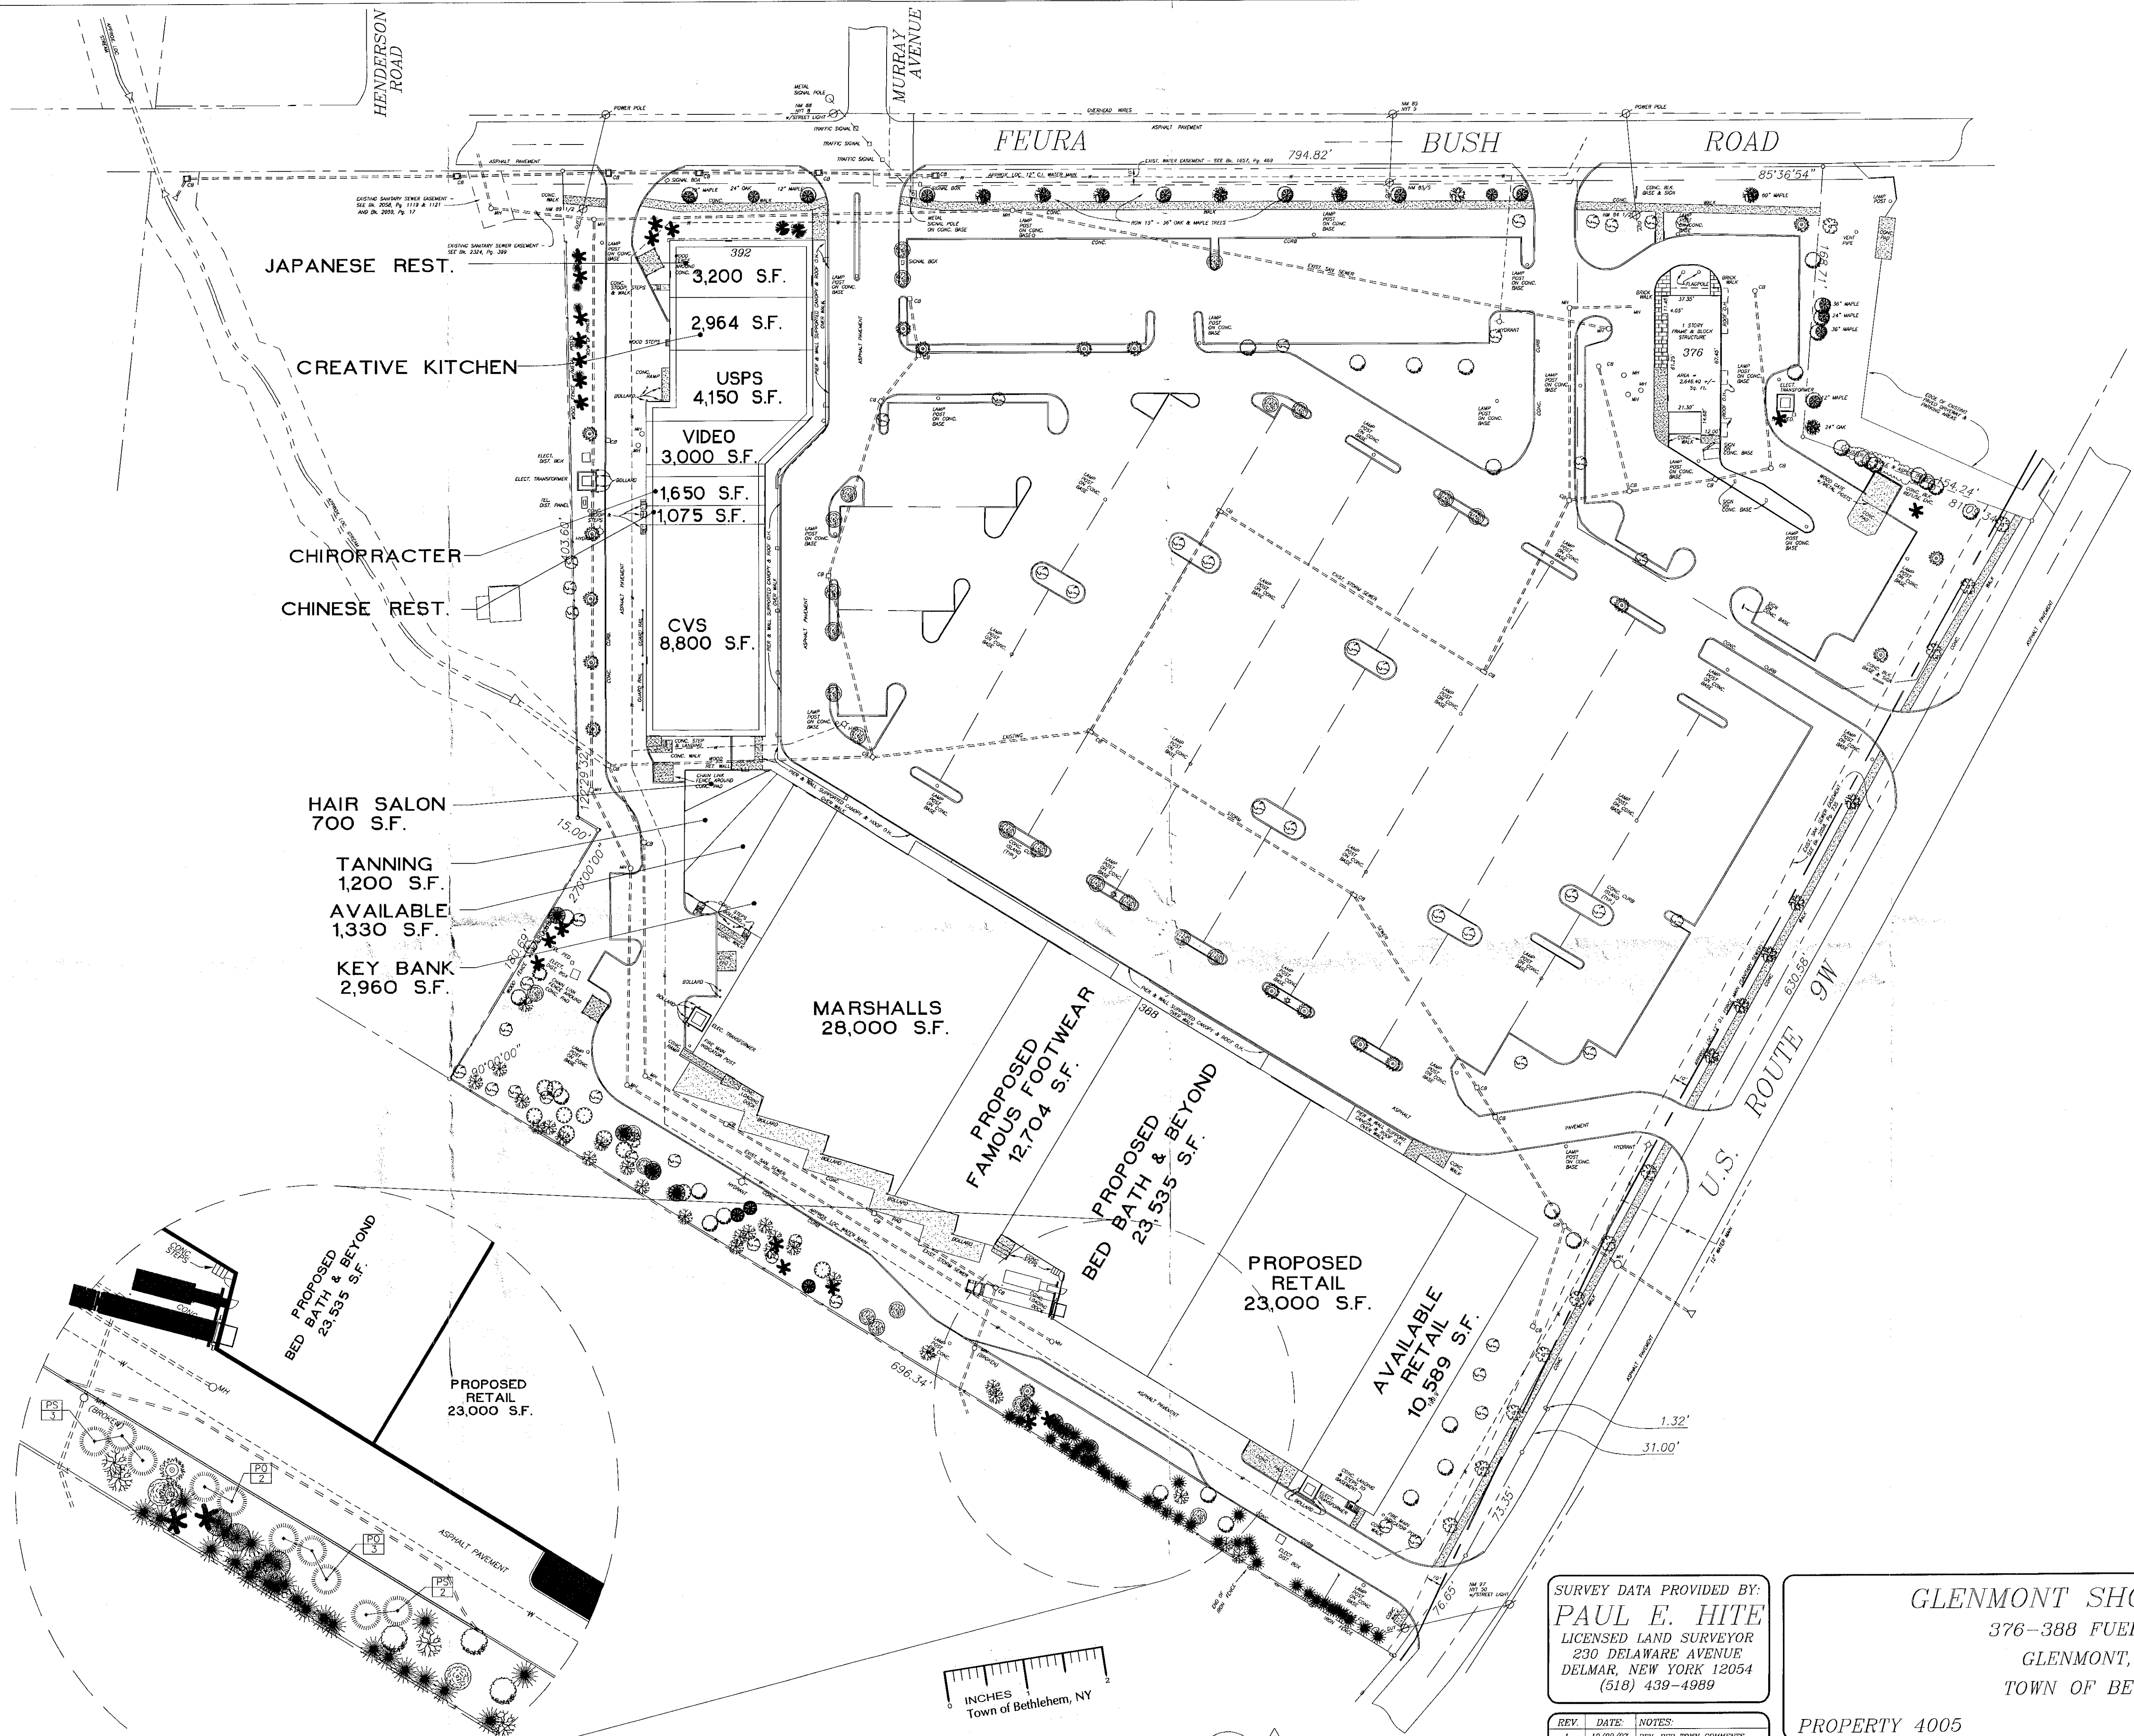

ENLARGED PLAN
SCALE: 1"=30'

PLANT LIST

KEY	BOTANICAL NAME	COMMON NAME	CAL.	SIZE	ROOT	QTY.
PQ	Picea amonika	Serbian Spruce		8"	B&B	5
PS	Pinus strobus	White Pine		8"	B&B	5

SURVEY DATA PROVIDED BY:
PAUL E. HITE
LICENSED LAND SURVEYOR
230 DELAWARE AVENUE
DELMAR, NEW YORK 12054
(518) 439-4989

REV.	DATE	NOTES
1	10/09/07	REV. PER TOWN COMMENTS

GLENMONT SHOPPING PLAZA
376-388 FUERA BUSH ROAD
GLENMONT, NEW YORK
TOWN OF BETHLEHEM, NY

PROPERTY 4005

SEPT. 26, 2007

**BENDERSON
DEVELOPMENT
COMPANY, LLC**
670 Delaware Ave. Buffalo, N.Y. 14202
(716) 886-0211

LANDSCAPING PLAN C-3
0 50 100 150
1" = 50.00'