




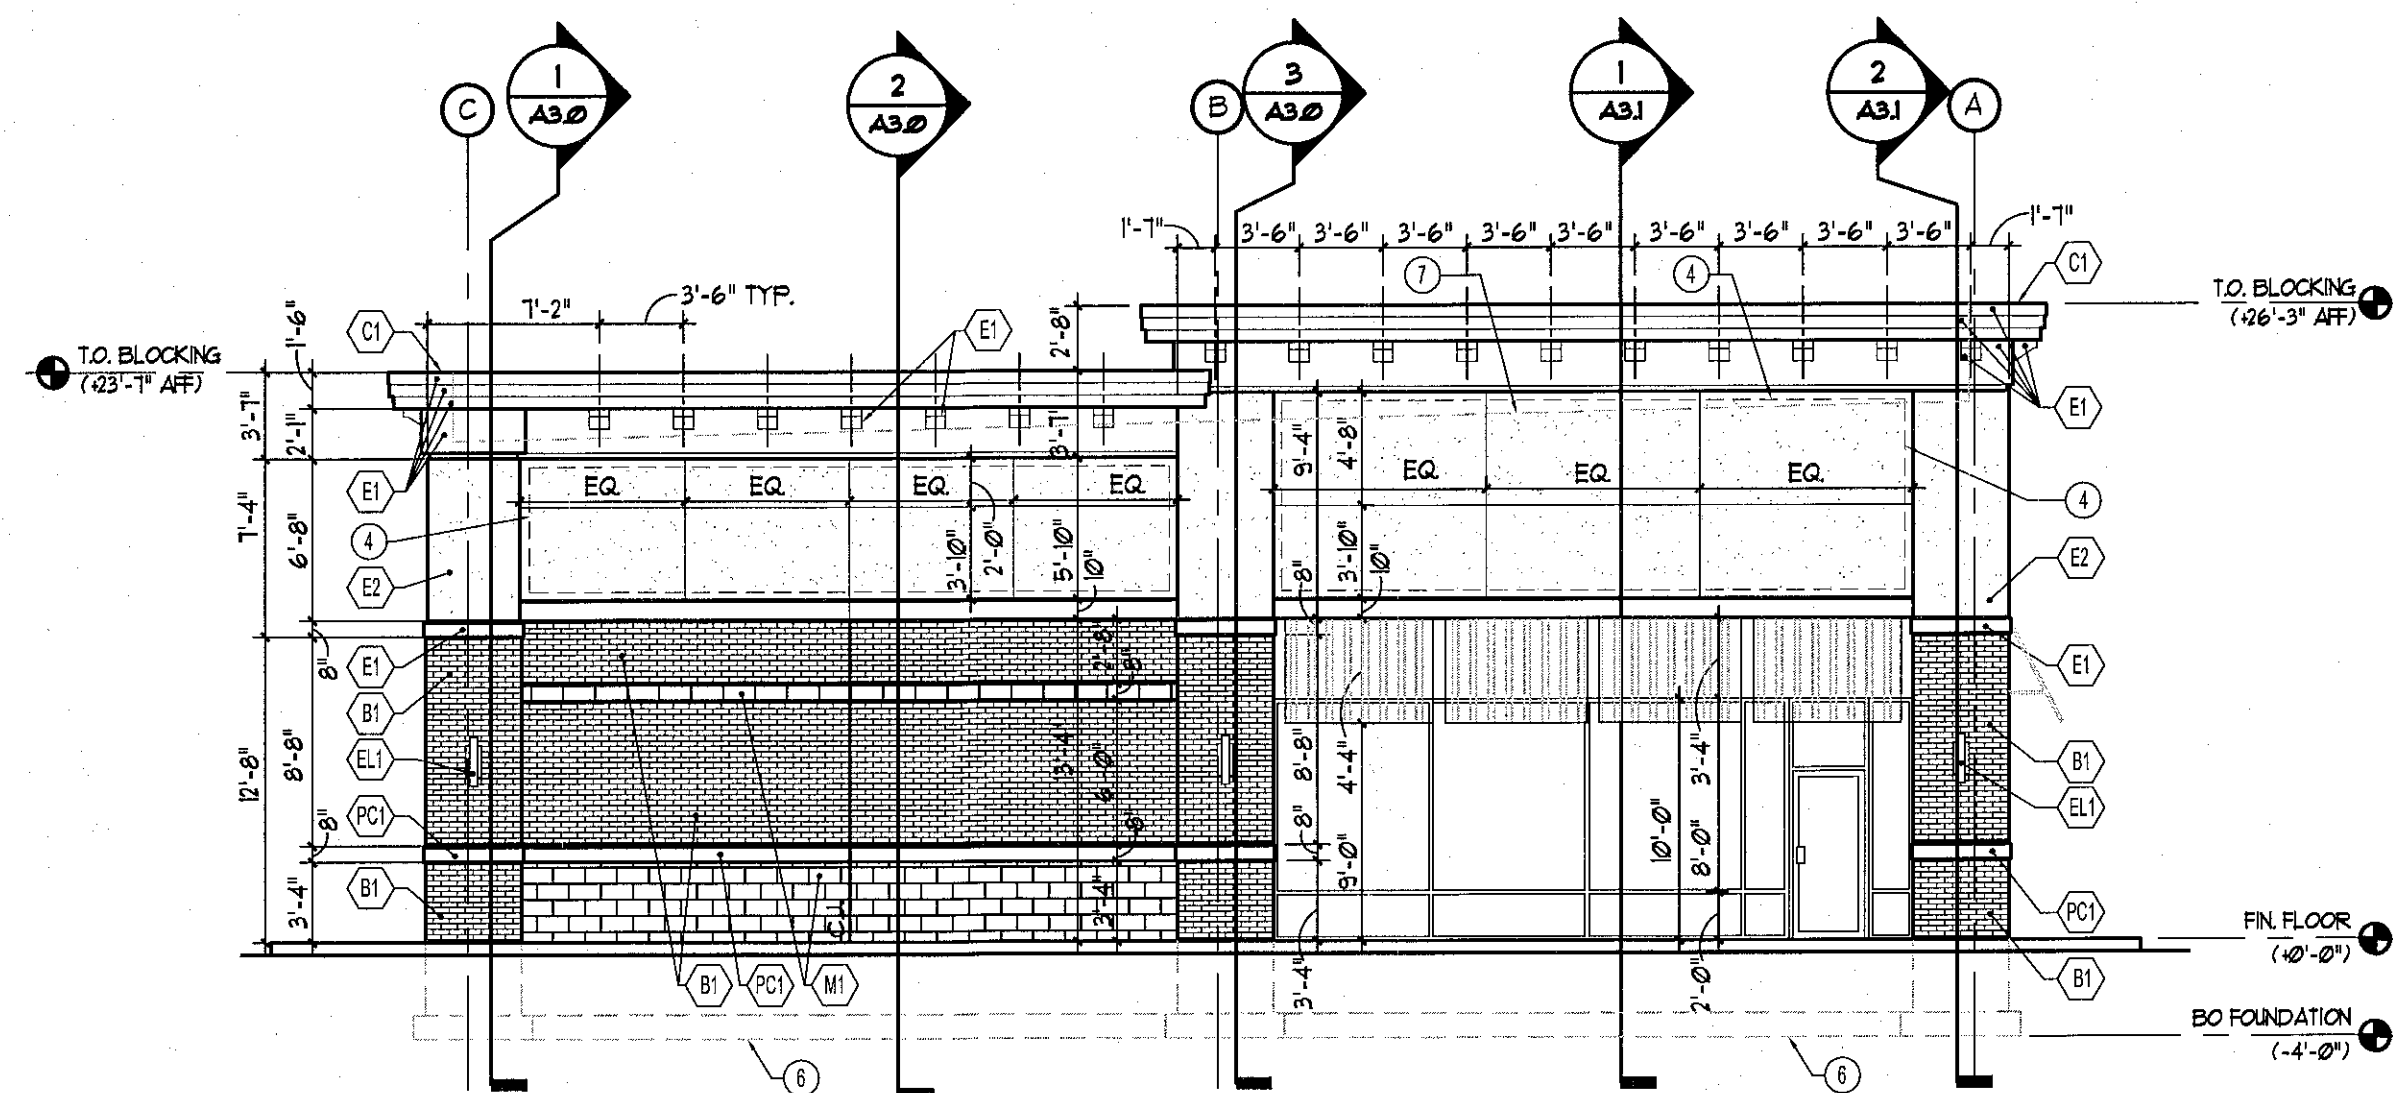


1 WEST ELEVATION
SCALE: 1/8\"/>

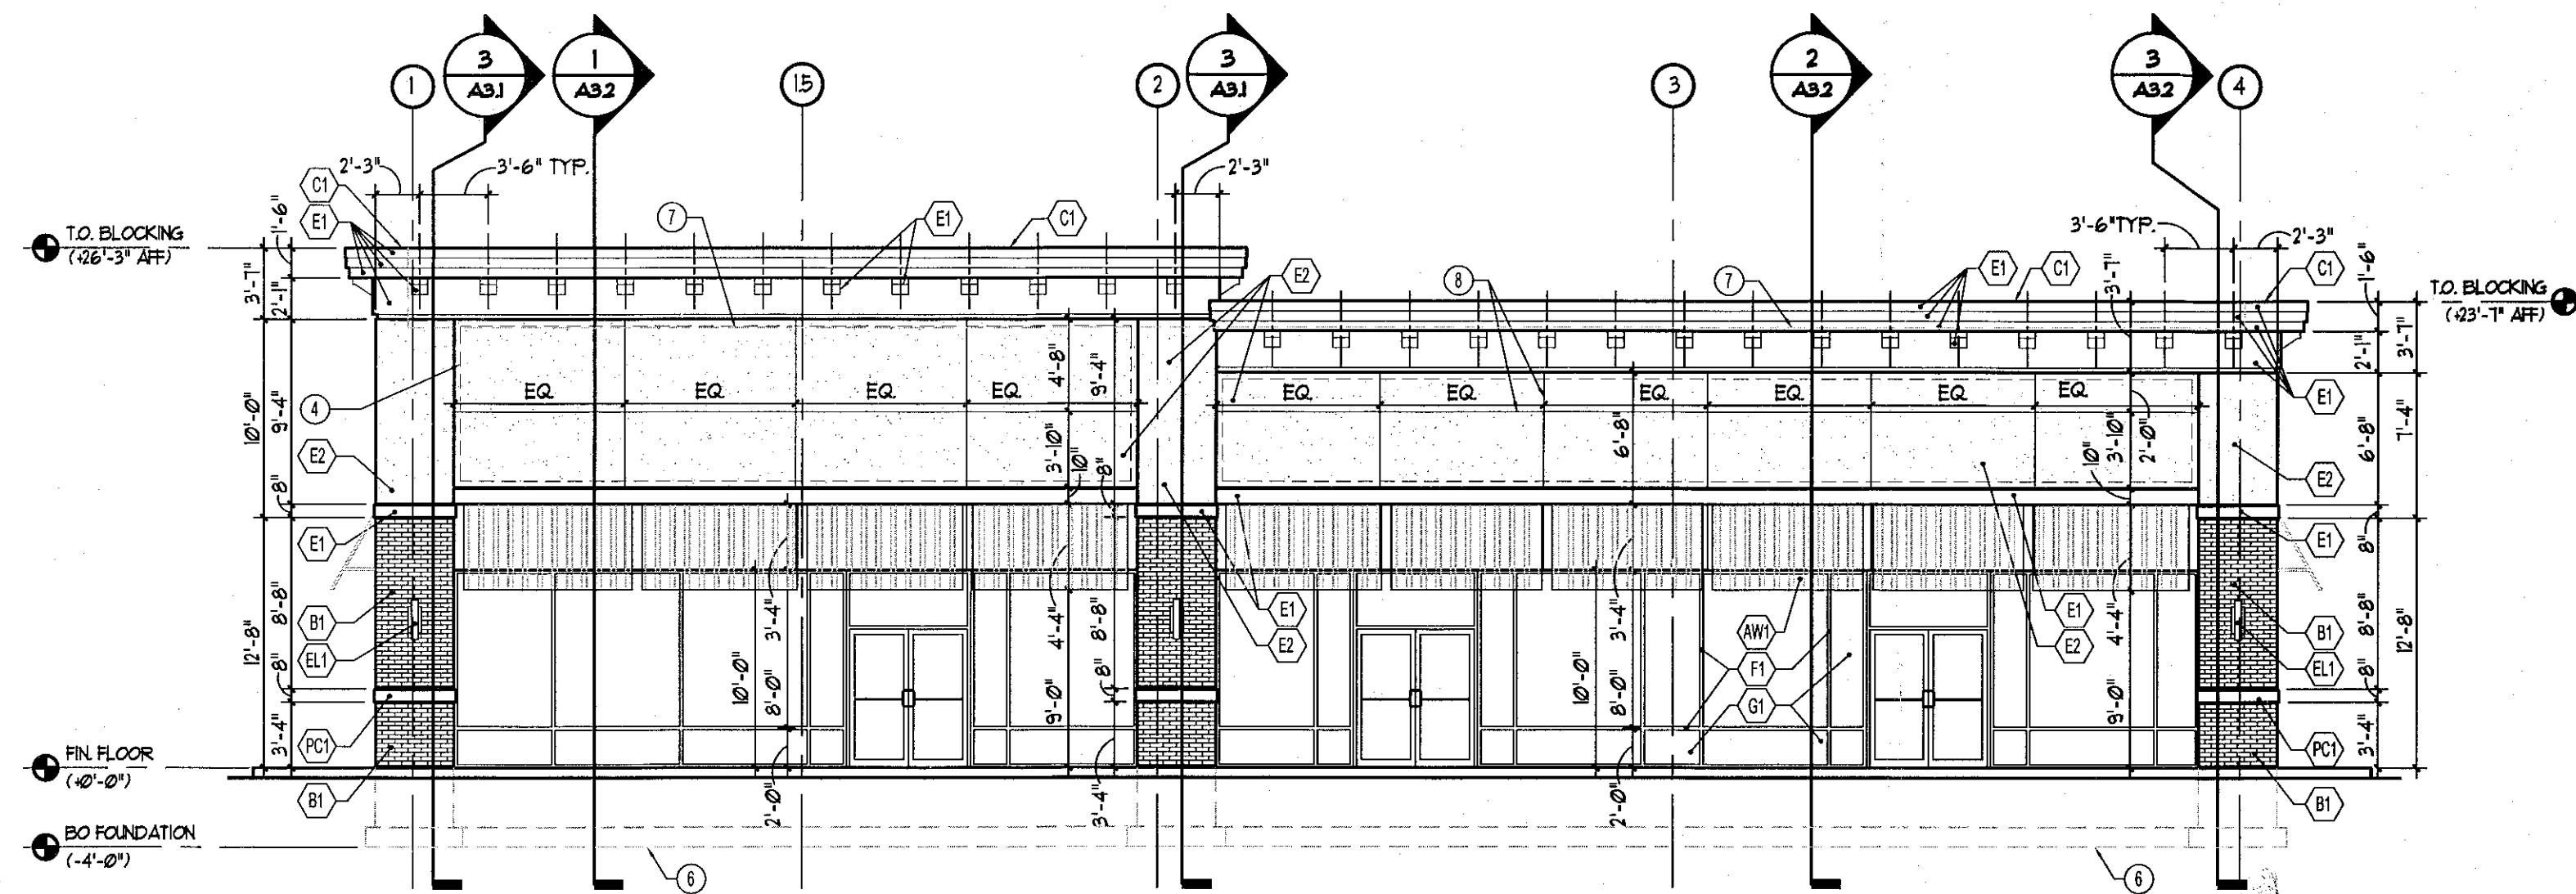

2 SOUTH ELEVATION
SCALE: 1/8\"/>

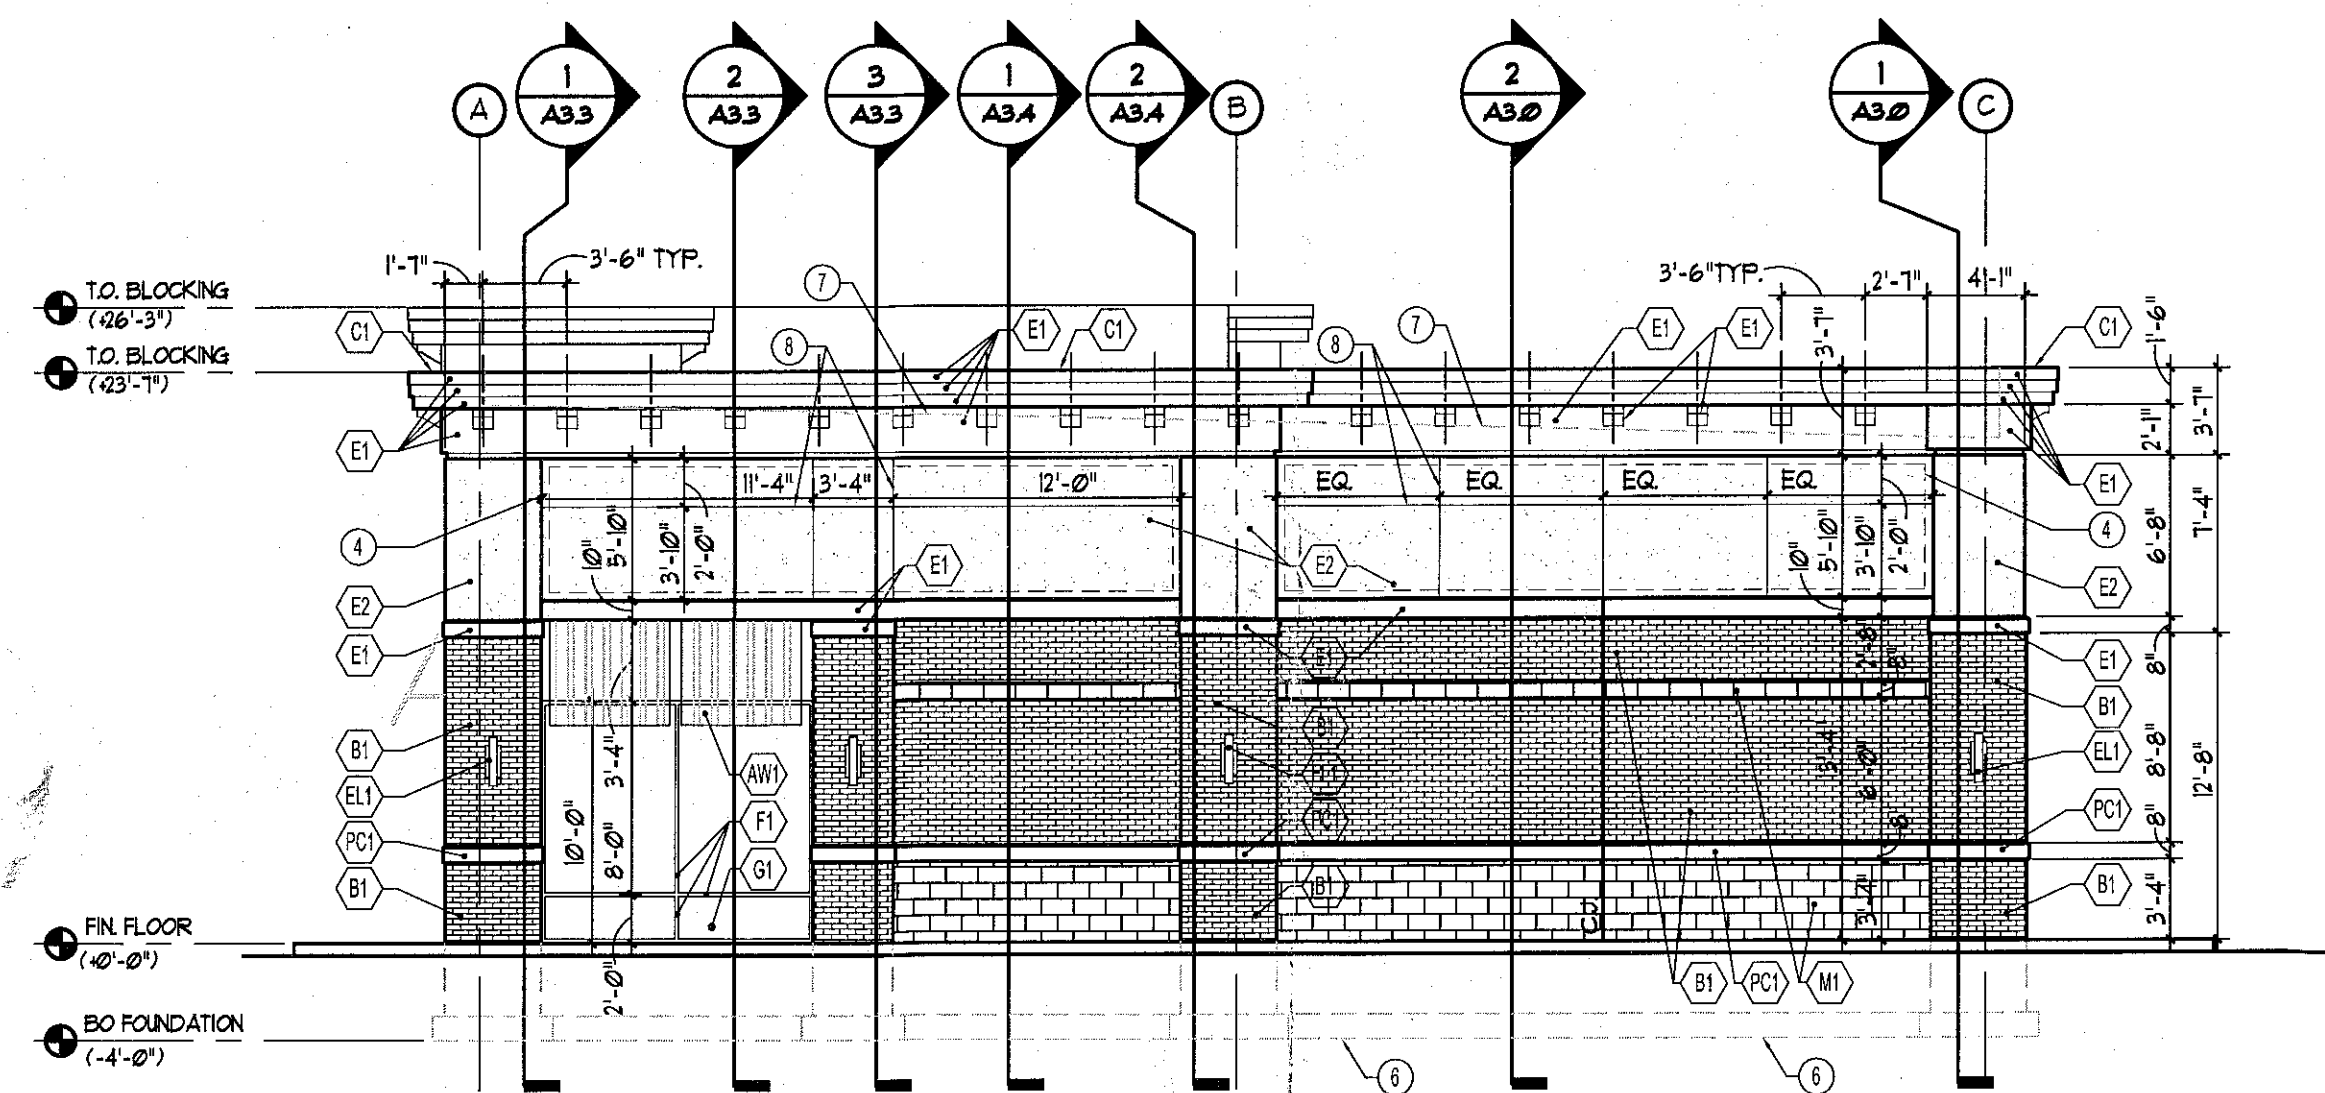

3 EAST ELEVATION
SCALE: 1/8\"/>

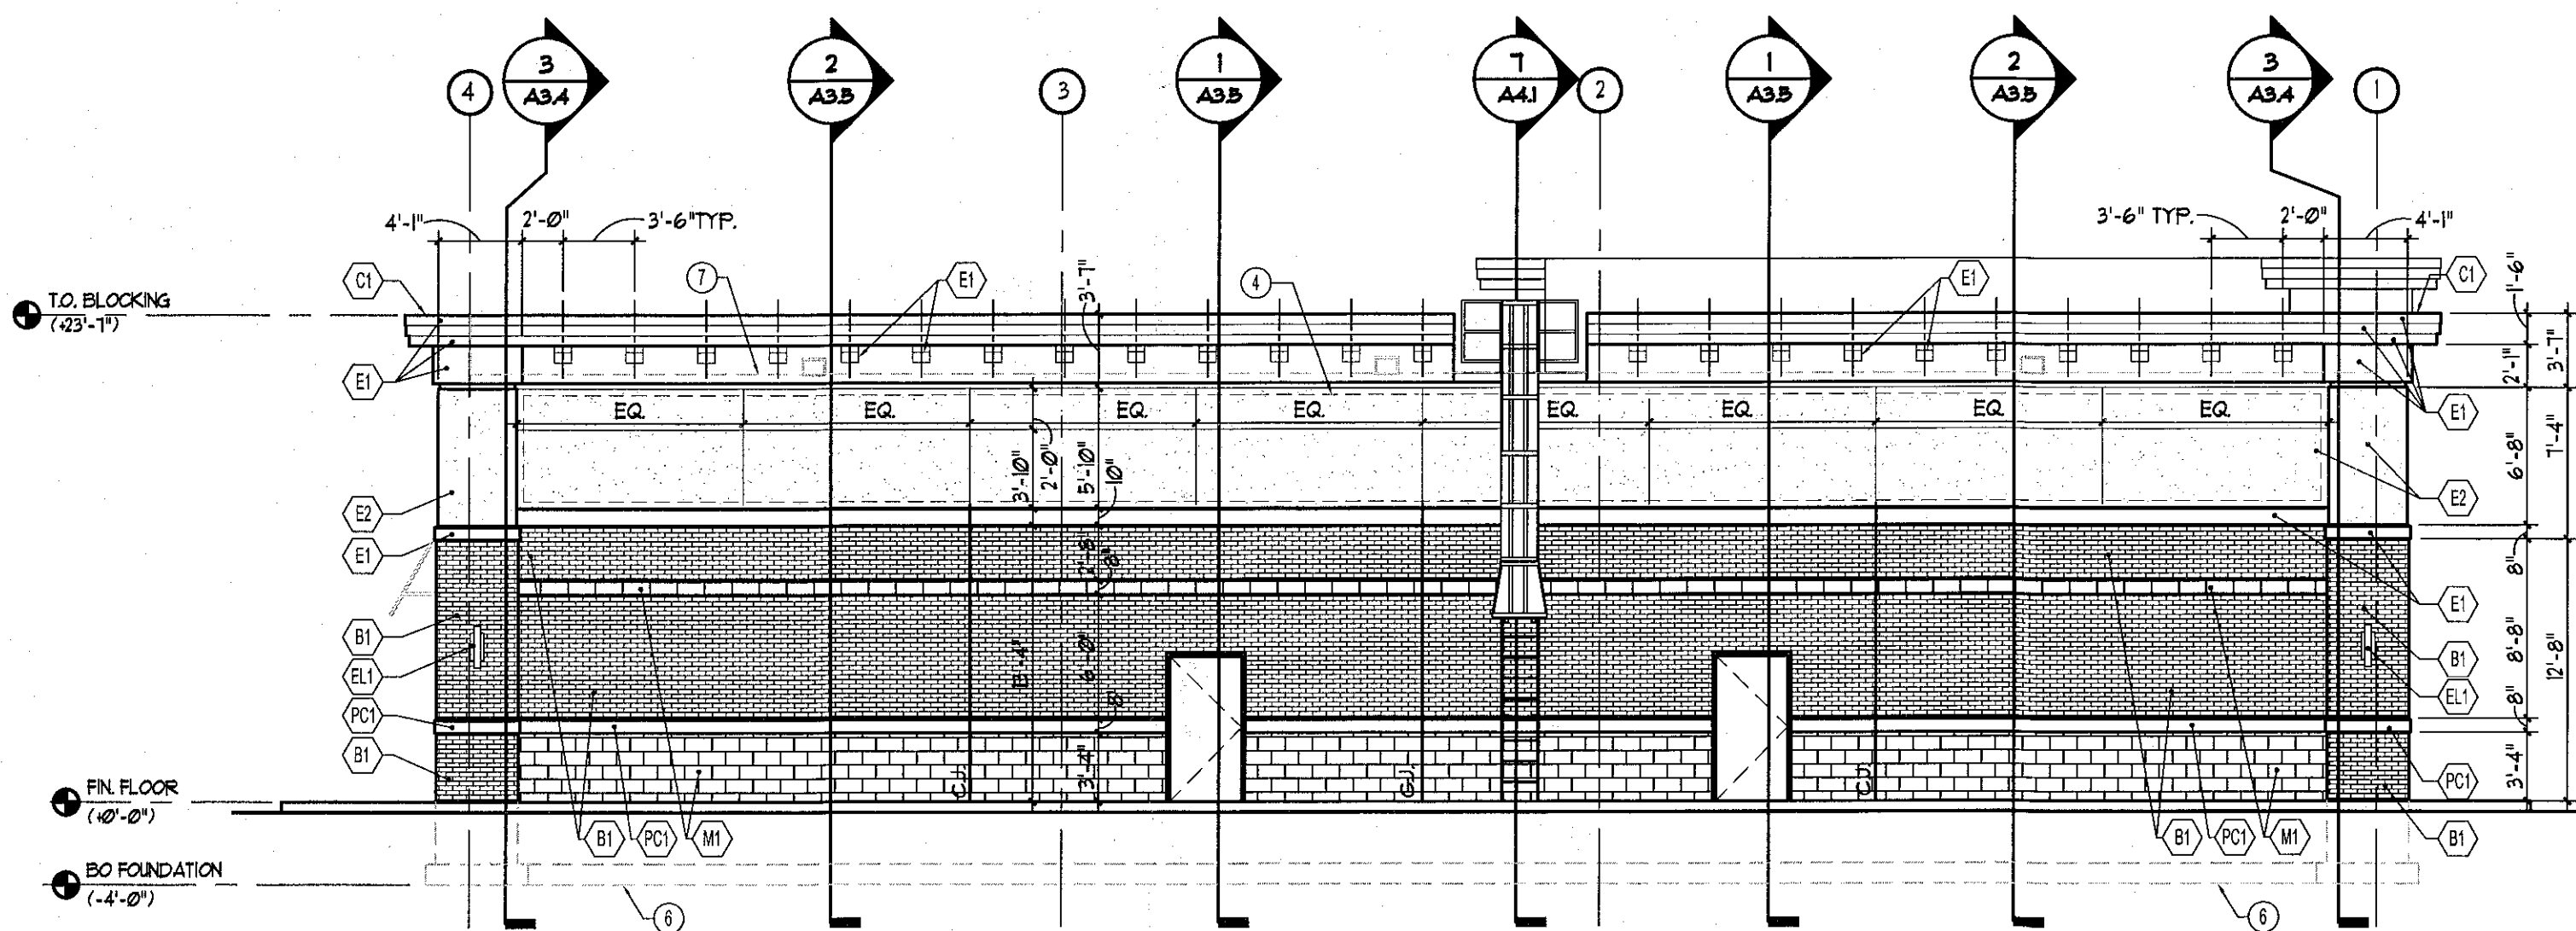


4 NORTH ELEVATION
SCALE: 1/8\"/>


NOTE: PAINT EXTERIOR LADDER
TO MATCH CMU BACKGROUND SHERWIN
WILLIAMS INDUSTRIAL COATING

EXTERIOR FINISH MATERIALS LEGEND	
COPING (C) PREFINISHED METAL COPING, ATAS 1/8\"/>	GENERAL NOTES: 1. CONTRACTOR SHALL SUBMIT SAMPLES OF ALL FINISH MATERIALS TO ARCHITECT'S OFFICE FOR APPROVALS, PRIOR TO CONSTRUCTION. 2. WITH OWNER'S APPROVAL, CONTRACTOR MAY SUBMIT TO ARCHITECT, ALTERNATE MANUFACTURER FINISH PRODUCTS FOR SUBMITTAL APPROVAL. OWNER/ARCHITECT RESERVE THE RIGHT TO REJECT ANY OR ALL ALTERNATES. 3. CONTRACTOR TO COORDINATE WITH ARCHITECT'S OFFICE AND LANDLORD, COLOR AND FINISH MATERIALS SPECIFICATIONS AND THEIR INTENDED LOCATIONS, PRIOR TO INSTALLATION AND CONSTRUCTION. 4. LINE INDICATES SIGNBAND AREA. 5. LINE INDICATES CONTROL JOINT. 6. LINE OF FOUNDATION 7. LINE OF ROOF 8. VERT. VEE GROOVE- 2\"/>
ALUMINUM STOREFRONT FRAMING (B) ALUMINUM FRAMING: COLOR: CLEAR ANODIZED GLASS	
EIFS (A) 1\"/>	
EIFS COLOR: DRYVIT 1/8\"/>	
EIFS COLOR: DRYVIT 1/8\"/>	
MASONRY CMU: (M) 4\"/>	
BRICK: (B) HANSON CAROLINA COLLECTION-CONGAREE PROVIDE SAMPLE BOARD TO ARCHITECT FOR APPROVAL	
PRE-CAST (P) PRE-CAST 1\"/>	
AWNINGS (AW) FABRIC AWNING- STYLE TBD	
EXTERIOR LIGHT FIXTURE (L) VISA LIGHTING -VISA COLONNADE QW046 BUI QUAD, 3/4\"/>	
DOOR/FRAME (D) HOLLOW METAL DOOR AND FRAME- SWXXXXX	

NOTE: ALL COLOR & MATERIALS TO BE VERIFIED WITH BENDERSON DEVELOPMENT PLANNING DEPARTMENT.

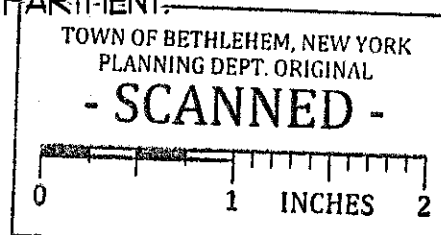

SITE KEY MAP

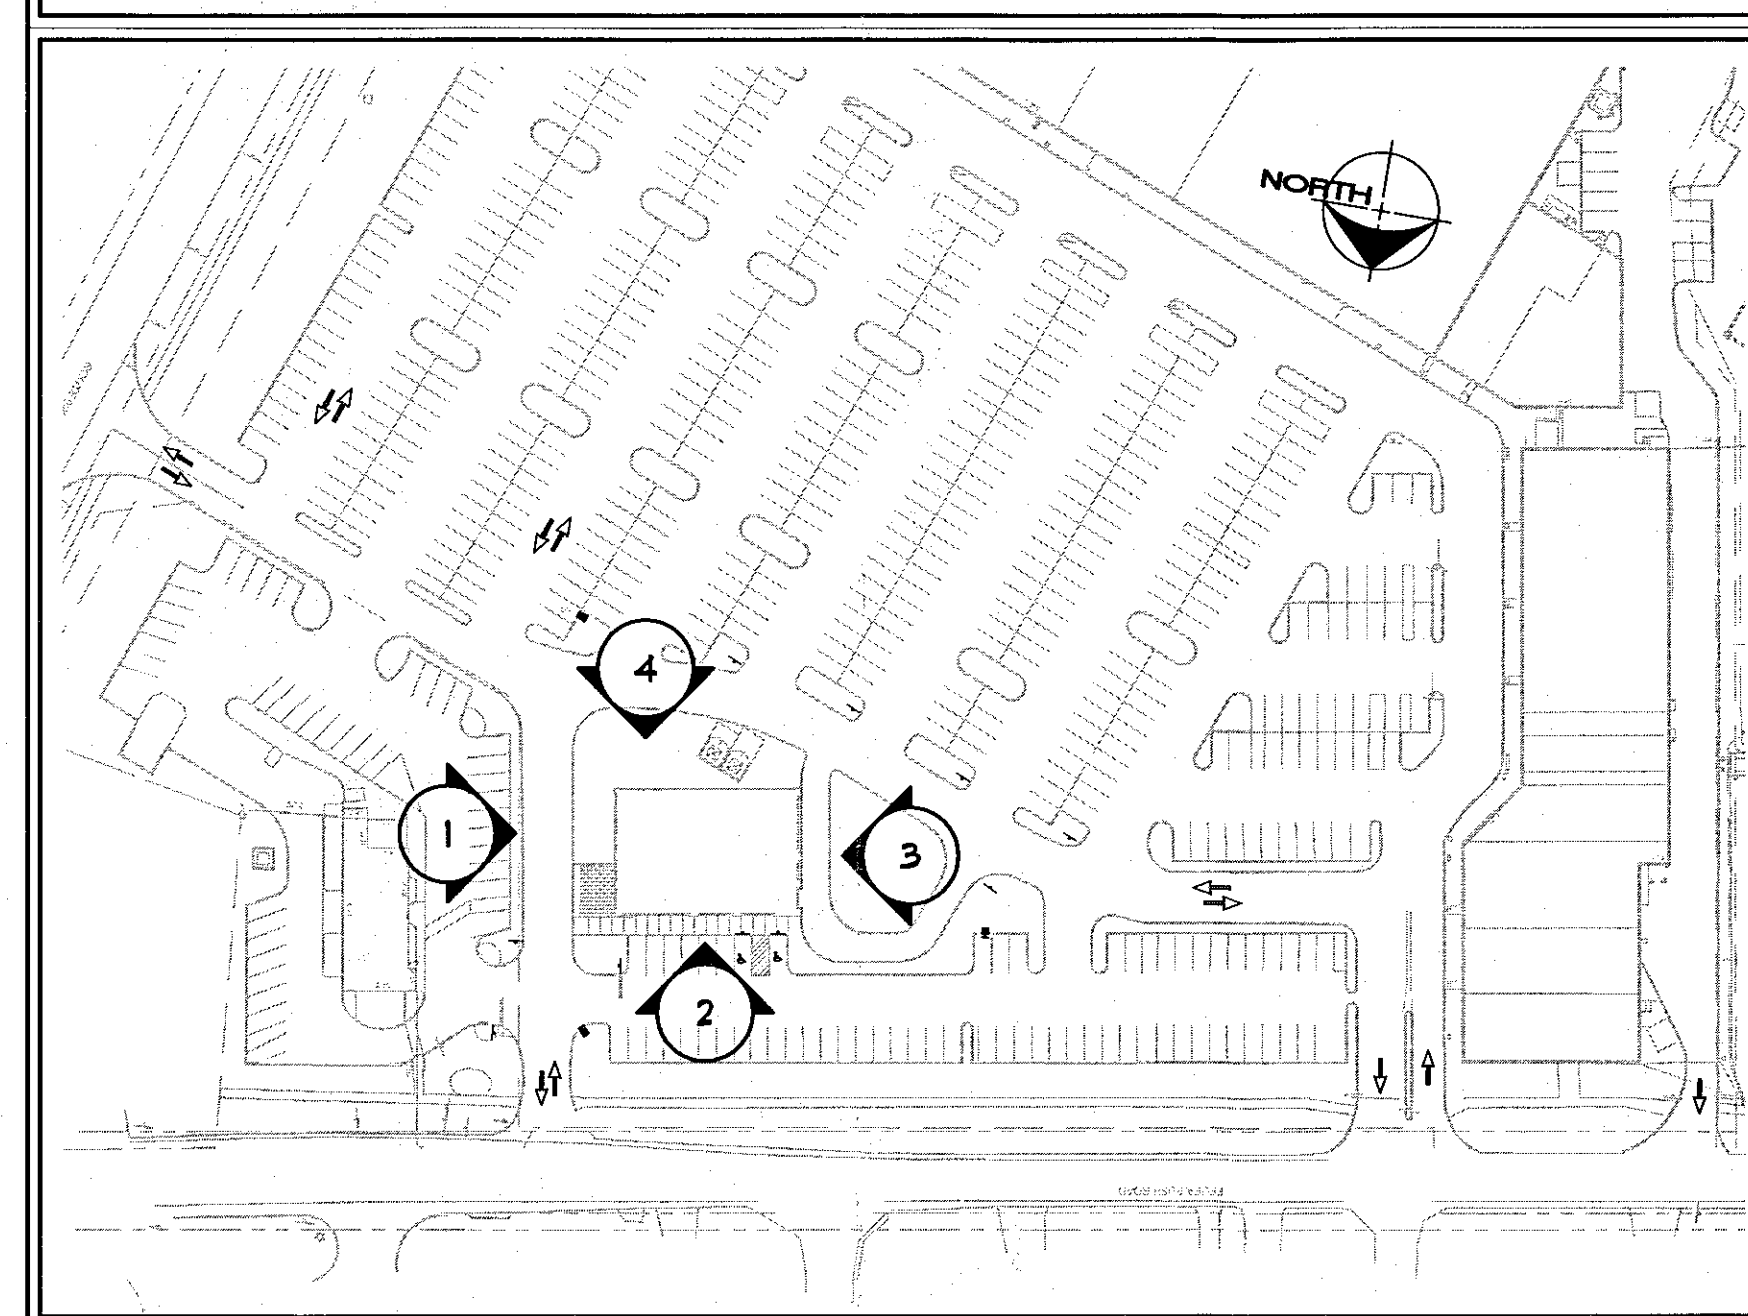

PLANNING BOARD
TOWN OF BETHLEHEM
ALBANY COUNTY, NEW YORK
By direction of the Chairman.
These drawings are hereby approved.
See sheet(s) 1-4
for date and signature.

Planning Board Approval

THE CONTRACTOR SHALL CONTACT THE DESIGN ENGINEER BEFORE EXCAVATION & CONSTRUCTION TO DETERMINE THE LOCATION OF THE FINAL SET OF DESIGN DOCUMENTS AS ISSUED FOR CONSTRUCTION. THIS PLAN IS CURRENT AS OF THE DATE IT WAS ISSUED. SUBSEQUENT REVISED OF THIS PLAN BY THE DESIGN ENGINEER DOES NOT AFFORD ANY WARRANTIES. THE RIGHT TO RECEIVE SAID UPDATES, BUT PLACES THE RESPONSIBILITY TO THE "HANDOFF" TO OBTAIN UPDATES PLANS WHOSE ARE ISSUED FOR CONSTRUCTION AS THESE MAY DIFFER FROM "REVISED" PLANS ISSUED FOR PERMIT OR BIDDING.

PROPOSED BUILDING SHELL FEURA BUSH ROAD GLENMONT, NEW YORK

PREPARED FOR:

**BENDERSON
DEVELOPMENT**
570 DELAWARE AVENUE
BUFFALO NY 14202
Phone (716) 886-0211 Fax (716) 886-1026

PROPERTY: 4005 AREA: 6.218 S.F.

STAMP/SEAL:



ISSUED FOR PERMIT & CONSTRUCTION	2-19-15
RE-DESIGN PER BDC	4-25-14
FOR BIDDING PURPOSES ONLY	
PERMIT SET	8-12-13

EXTERIOR
ELEVATIONS

optima
SEARCH & ENGINEERING, PLLC
2495 Main Street, Suite 301
Buffalo, New York 14214
Phone: (716) 803-6400
Fax: (716) 810-9504

DRAWN BY: RB
CHECKED BY: OT
JOB # 13-176B
DATE: 8-12-13

SHEET
A2.0