




NOTE:
384 FEURA BUSH ROAD IS NOT PART OF
THIS APPROVAL - REQUIRES SEPARATE
APPROVAL FROM THE TOWN OF BETHLEHEM
PLANNING BOARD

**ERDMAN
ANTHONY**
11 CENTURY HILL DRIVE, SUITE 105
Latham, NY 12110
Telephone (518)783-1205
Facsimile (518)783-0374
www.erdmananthony.com

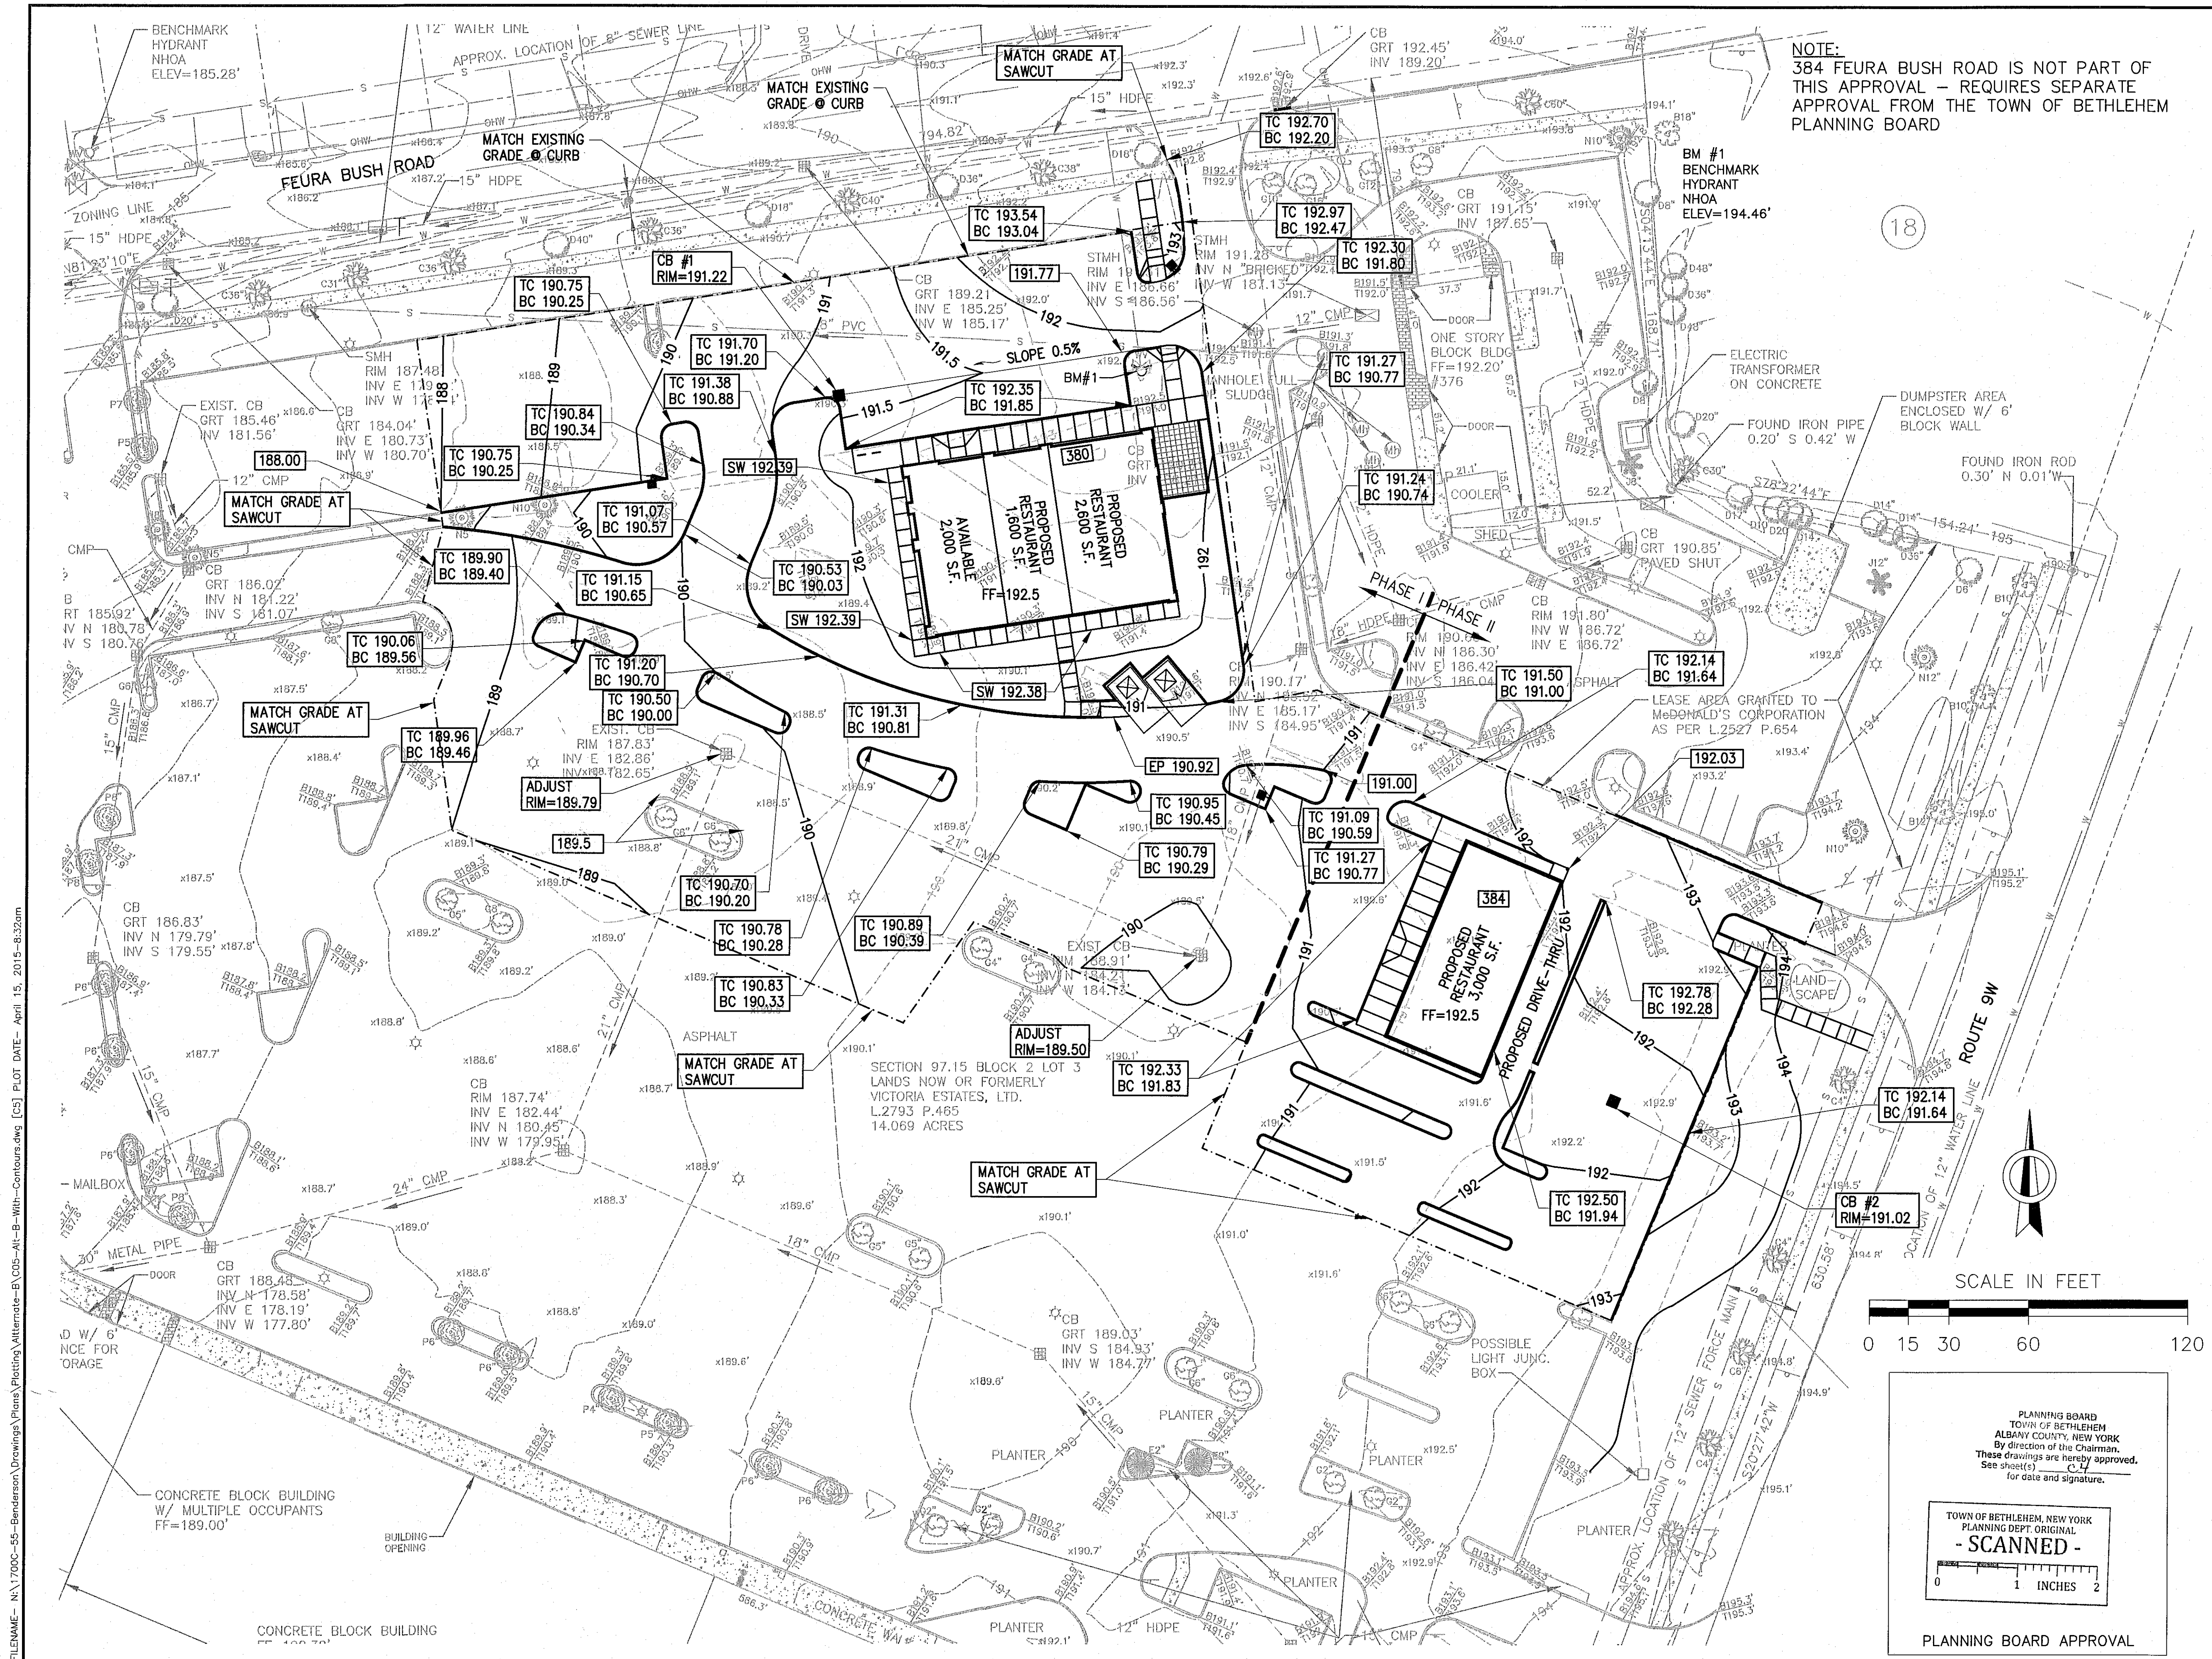

DATE _____ DATE _____

NOTE: UNAUTHORIZED ALTERATION OR ADDITION TO THIS
DRAWING IS A VIOLATION OF THE NEW YORK STATE
EDUCATION LAW ARTICLE 145, SECTION 7209.

REVISIONS			
NO.	DESCRIPTION	BY	DATE
1	REVISED PER TOWN	RLD	1/9/13
2	REVISED PER OWNER	RLD	3/12/13
3	REVISED PER TOWN	RLD	7/19/13
4	REVISED PER OWNER	RLD	2/20/14
5	REVISED PER OWNER	RLD	1/26/15
6	REVISED PER OWNER	RLD	3/09/15
7	REVISED PER OWNER	RLD	4/13/15

ALL RIGHTS RESERVED: No part of this document may be
reproduced, stored in a retrieval system, or transmitted, in
any form or by any means electronic, mechanical, photocopying,
recording, or otherwise without the prior written authorization of
ERDMAN ANTHONY.

COPYRIGHT
©2015 Erdman Anthony

CLIENT:
**BENDERSON
DEVELOPMENT
COMPANY, LLC**

PROJECT NAME:
**GLENMONT PLAZA -
380 FEURA BUSH
ROAD PROPOSED
PAD SITE**

DRAWING TITLE:
GRADING PLAN

SCALE: 1"=30'	DATE: FEB. 2013
DES. BY: RLD	DR. BY: MFJ
CK'D BY: RLD	EA PROJECT NO. 1700C.55
SHEET NO. 8 OF 13	DRAWING NO. C5

PLANNING BOARD
TOWN OF BETHLEHEM
ALBANY COUNTY, NEW YORK
By direction of the Chairman.
These drawings are hereby approved.
See sheet(s) C-7
for date and signature.

TOWN OF BETHLEHEM, NEW YORK
PLANNING DEPT. ORIGINAL
- SCANNED -

0 1 2
INCHES

PLANNING BOARD APPROVAL