


PLANNING BOARD
TOWN OF BETHLEHEM
ALBANY COUNTY, NEW YORK

This Site Plan Approved.

Title Dorinda Mathusa
Chairman


Date 11/21/06 SPA-60-A9

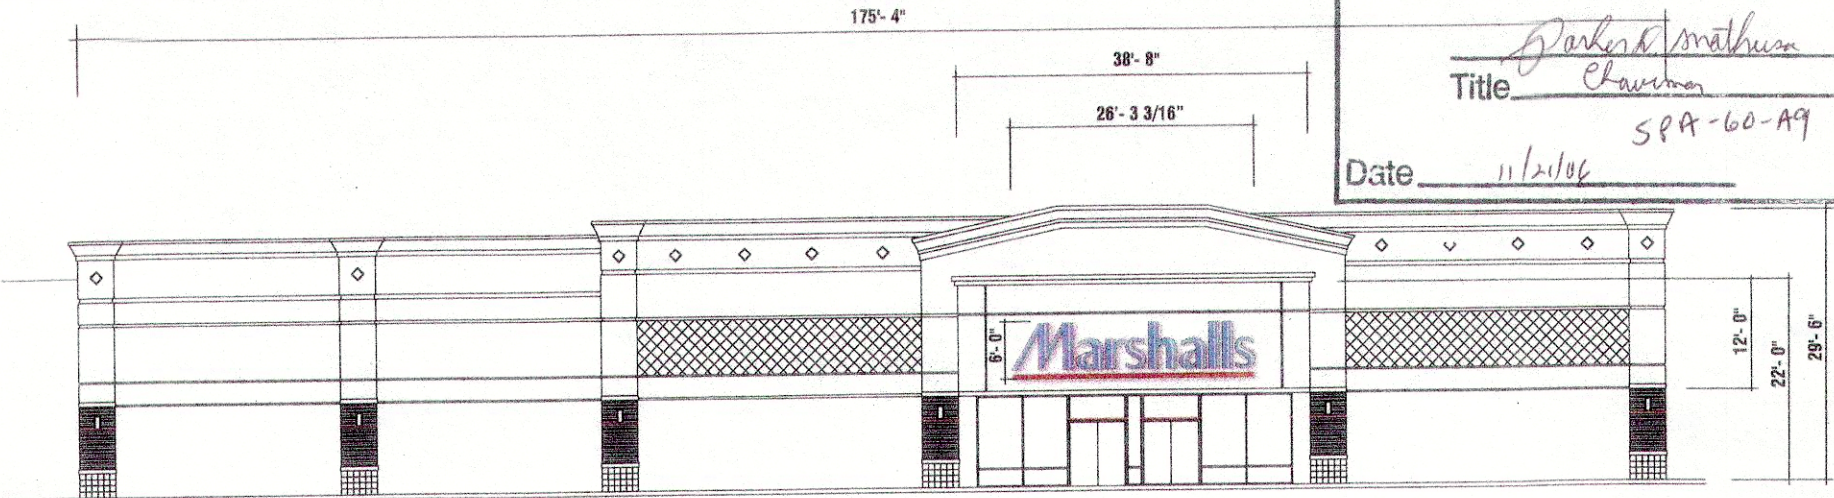

ELEVATION

NOT TO SCALE

DRAWING FROM TJX APPROVED

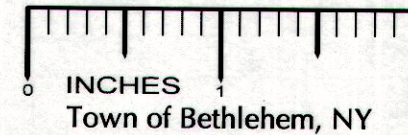

ILLUMINATED CHANNEL LETTERS

SCALE: 3/8" = 1'-0"

REV. 1 (B)



SQUARE FOOTAGE ACTUAL TOTAL: 115 SQ. FT.

MARB-72



LOCATION	PROJECT	DRAWING DESCRIPTION
MARSHALLS	"SS13886-R2"	FACE LIT
GLENMONT, NY	DATE 1/18/06	CHANNEL LETTERS (6'-0")
	DRAWN BY: TF	VOLTAGE: 120
	SCALE AS NOTED	277
		SQ. FT. ALLOWANCE

REVISION
2-16-06 TF (B)
11-15-06 rjm (B)

CHANGES THIS REV.:

DRAWN, APPROVAL: DATE:

REF. DRAW. SHY # DATE:

COMMENTS:

This drawing is submitted for your exclusive use, in connection with a project being planned by Service Select, Inc. It is not to be shown to anyone outside your organization, nor is it to be used, reproduced, copied or exhibited in any fashion, without the expressed permission of Service Select, Inc.

CLIENT



Page 1 of 2

SPA 60-A9