




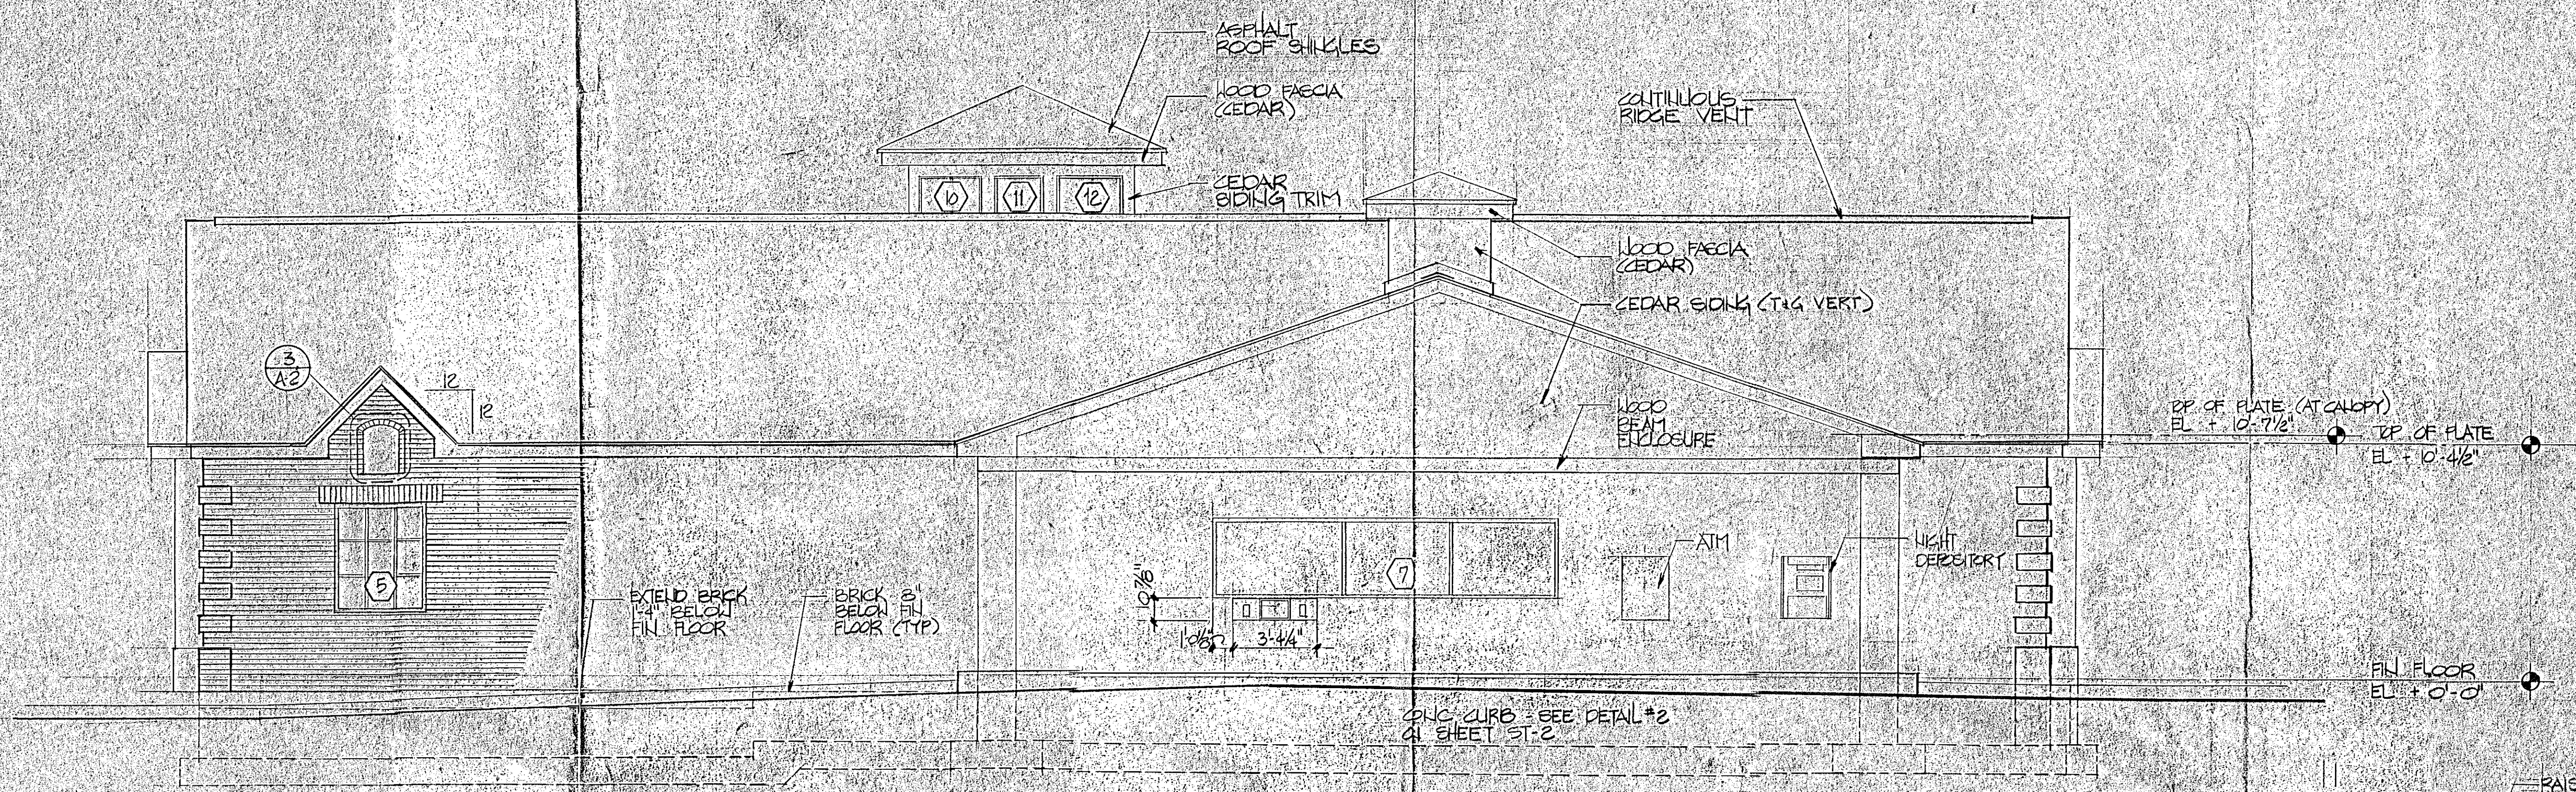

2 WEST ELEVATION
SCALE: 1/4" = 1'-0"

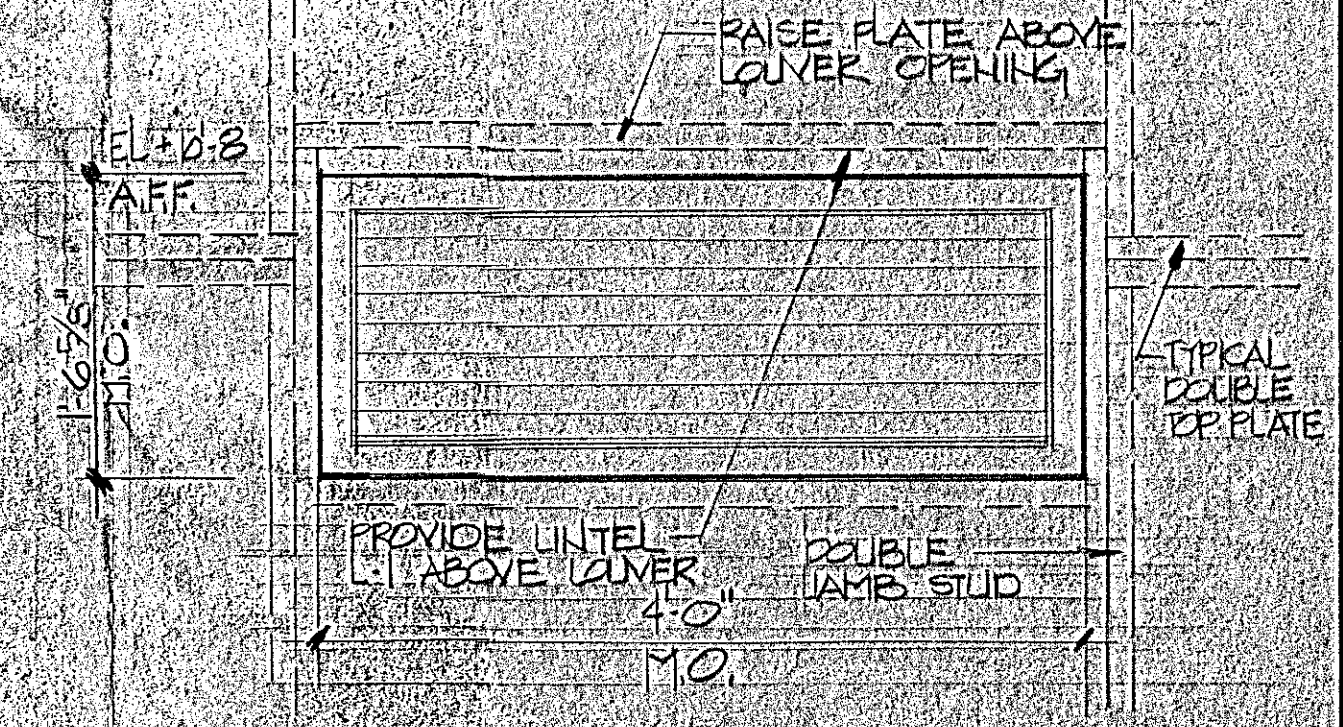

5 LOUVER ELEVATION
SCALE: 1" = 1'-0"

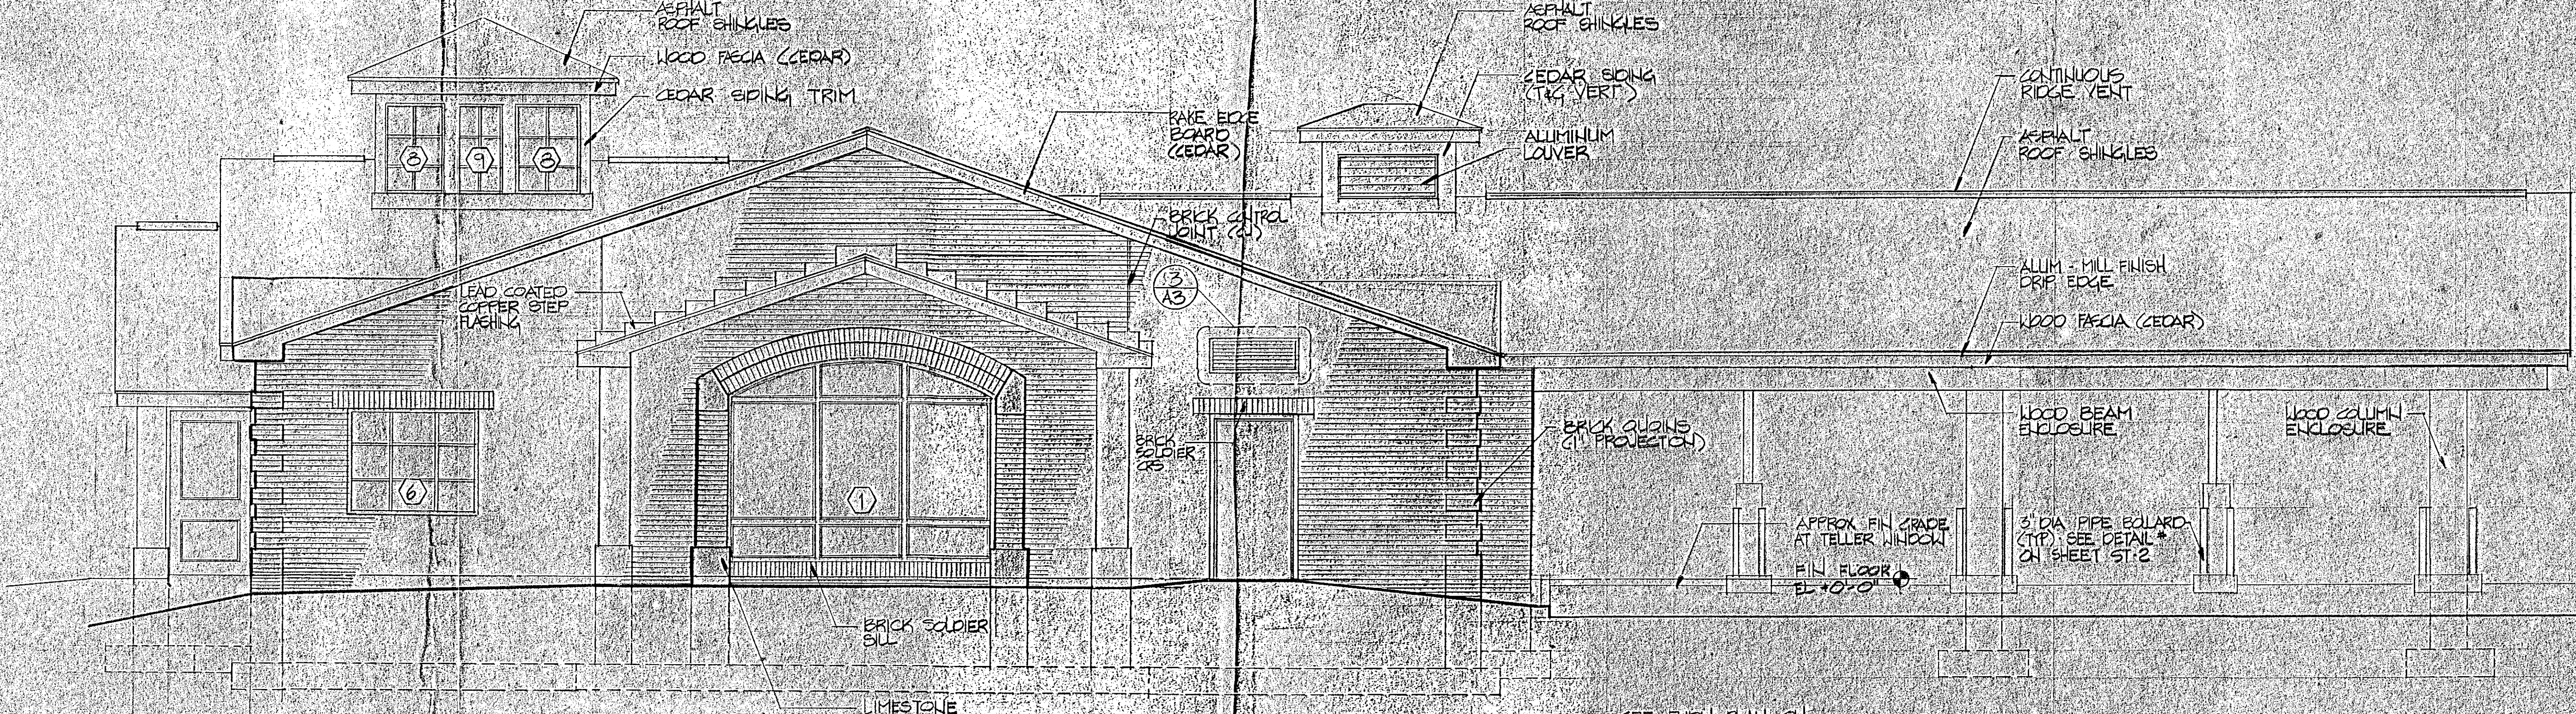

1 NORTH ELEVATION
SCALE: 1/4" = 1'-0"

TOWN OF BETHLEHEM, NEW YORK
PLANNING DEPT. ORIGINAL
- SCANNED -
0 1 2 INCHES

COHOES SAVINGS BANK
DELMAR BRANCH
DELAWARE AVE.
DELMAR, NY.

Schopfer Architects
111 JAMES ST. / SYRACUSE, NY 13203 / TEL: 315-474-8501

DATE: 6-6-94
SCALE: 1/4" = 1'-0"
NO. 9357

ELEVATIONS

A 3