




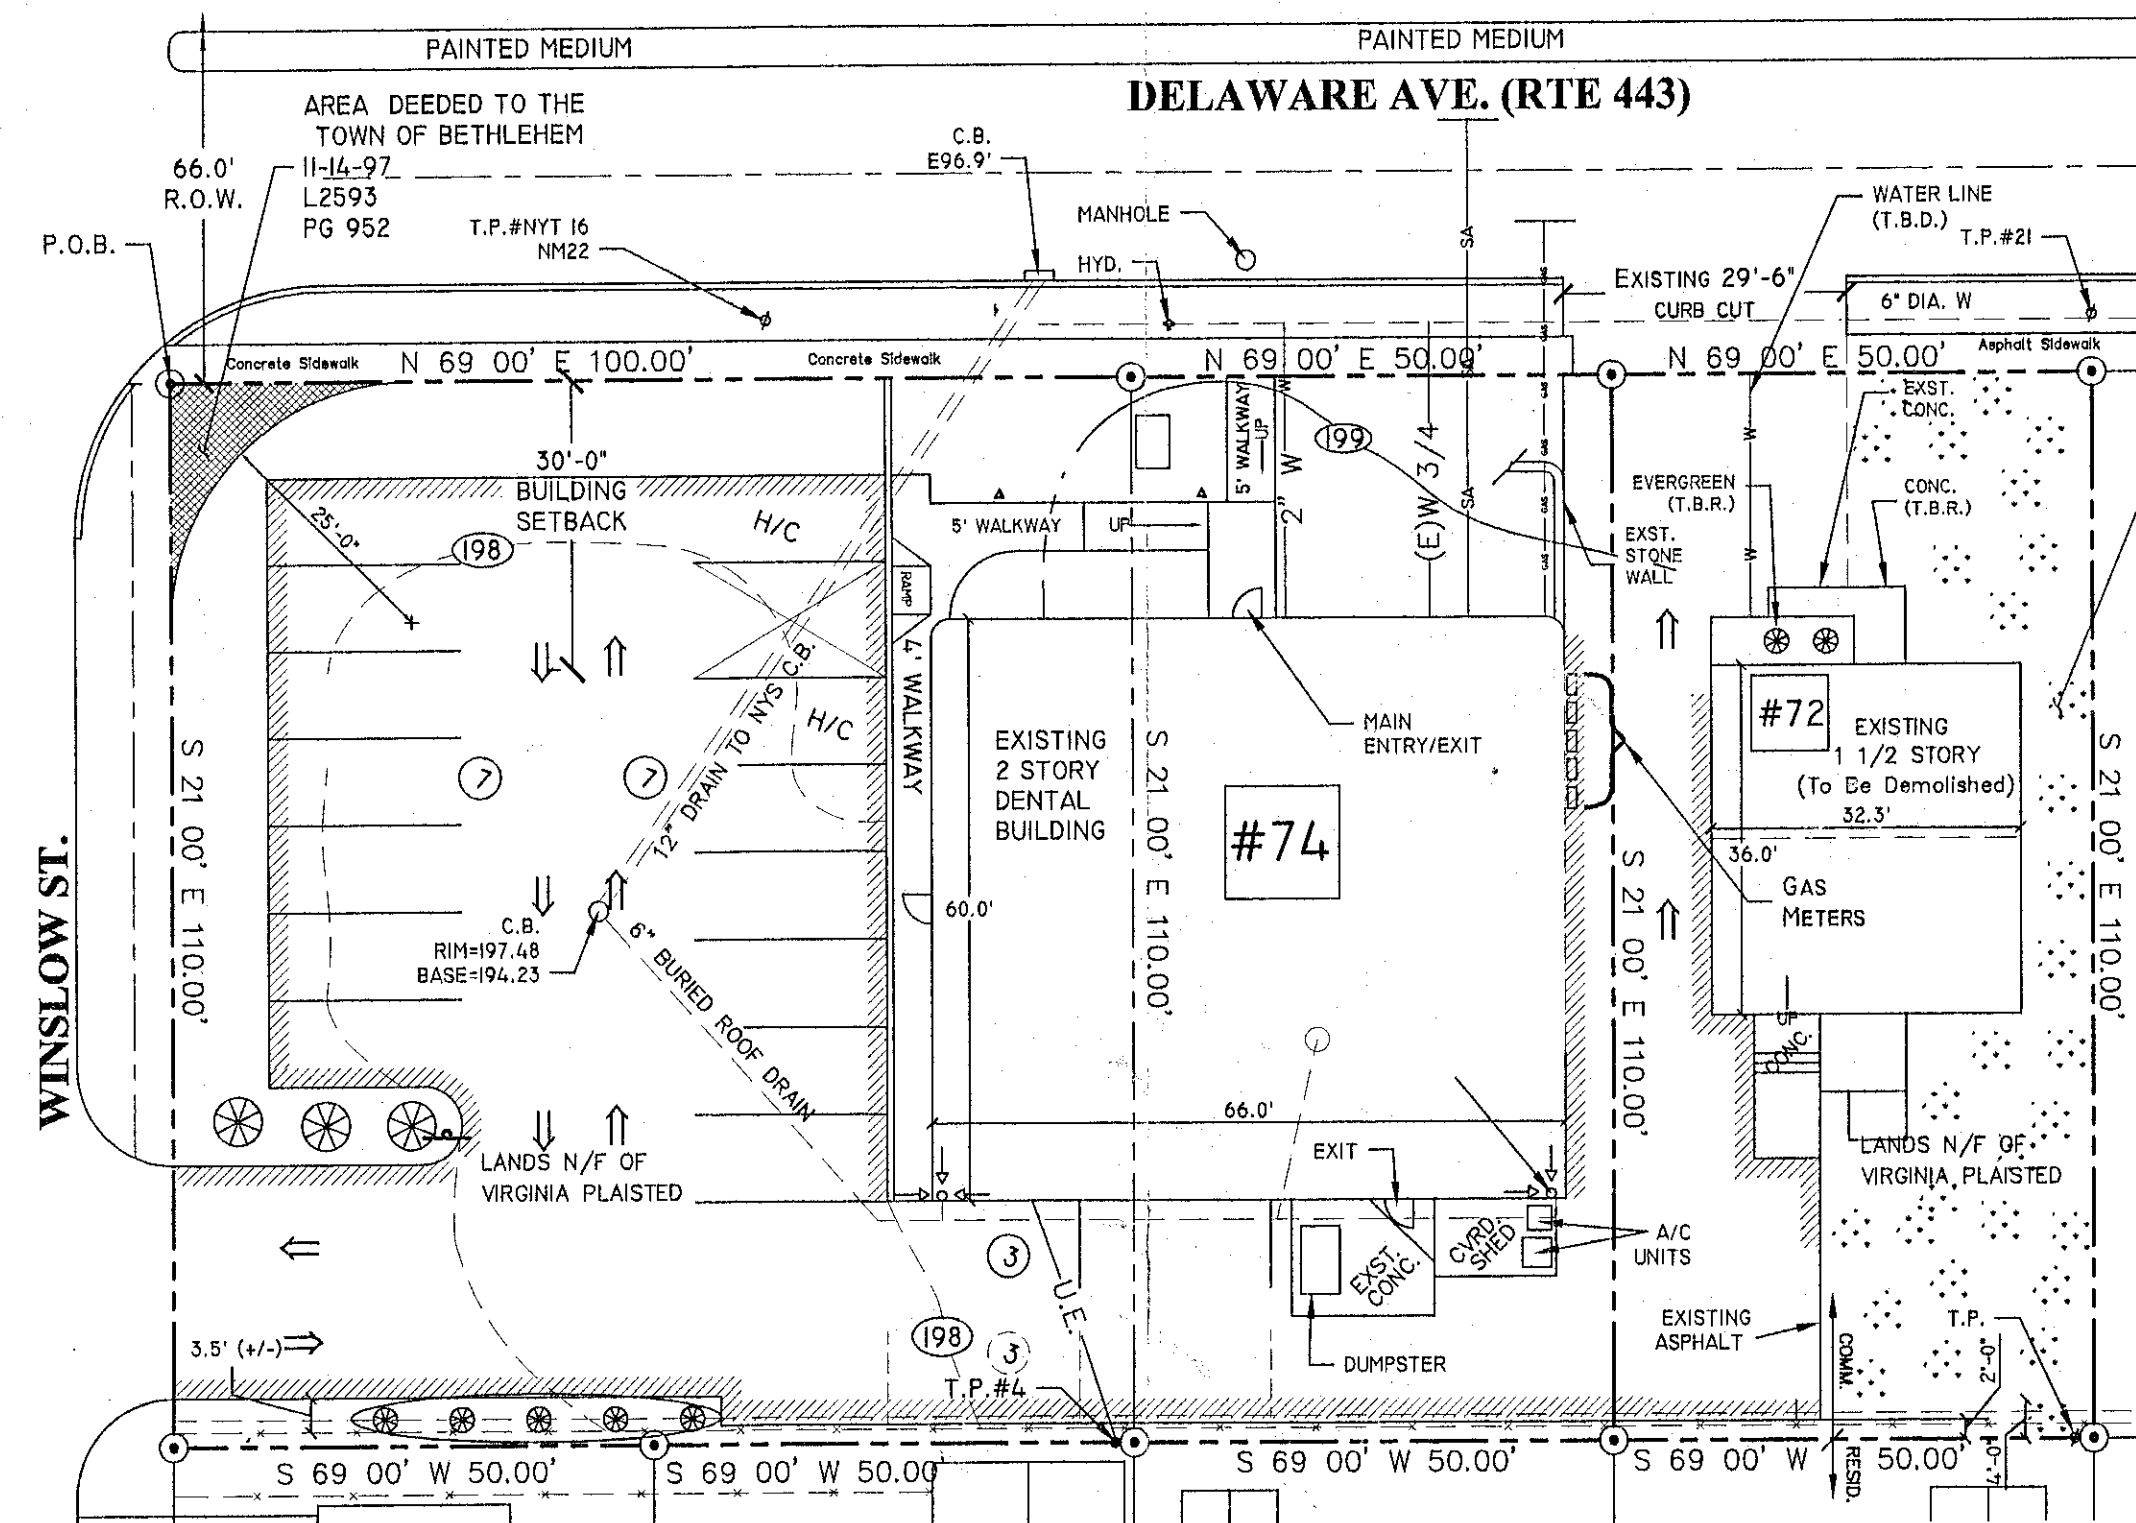


DEMOLITION PLAN
SCALE: 1" = 20'

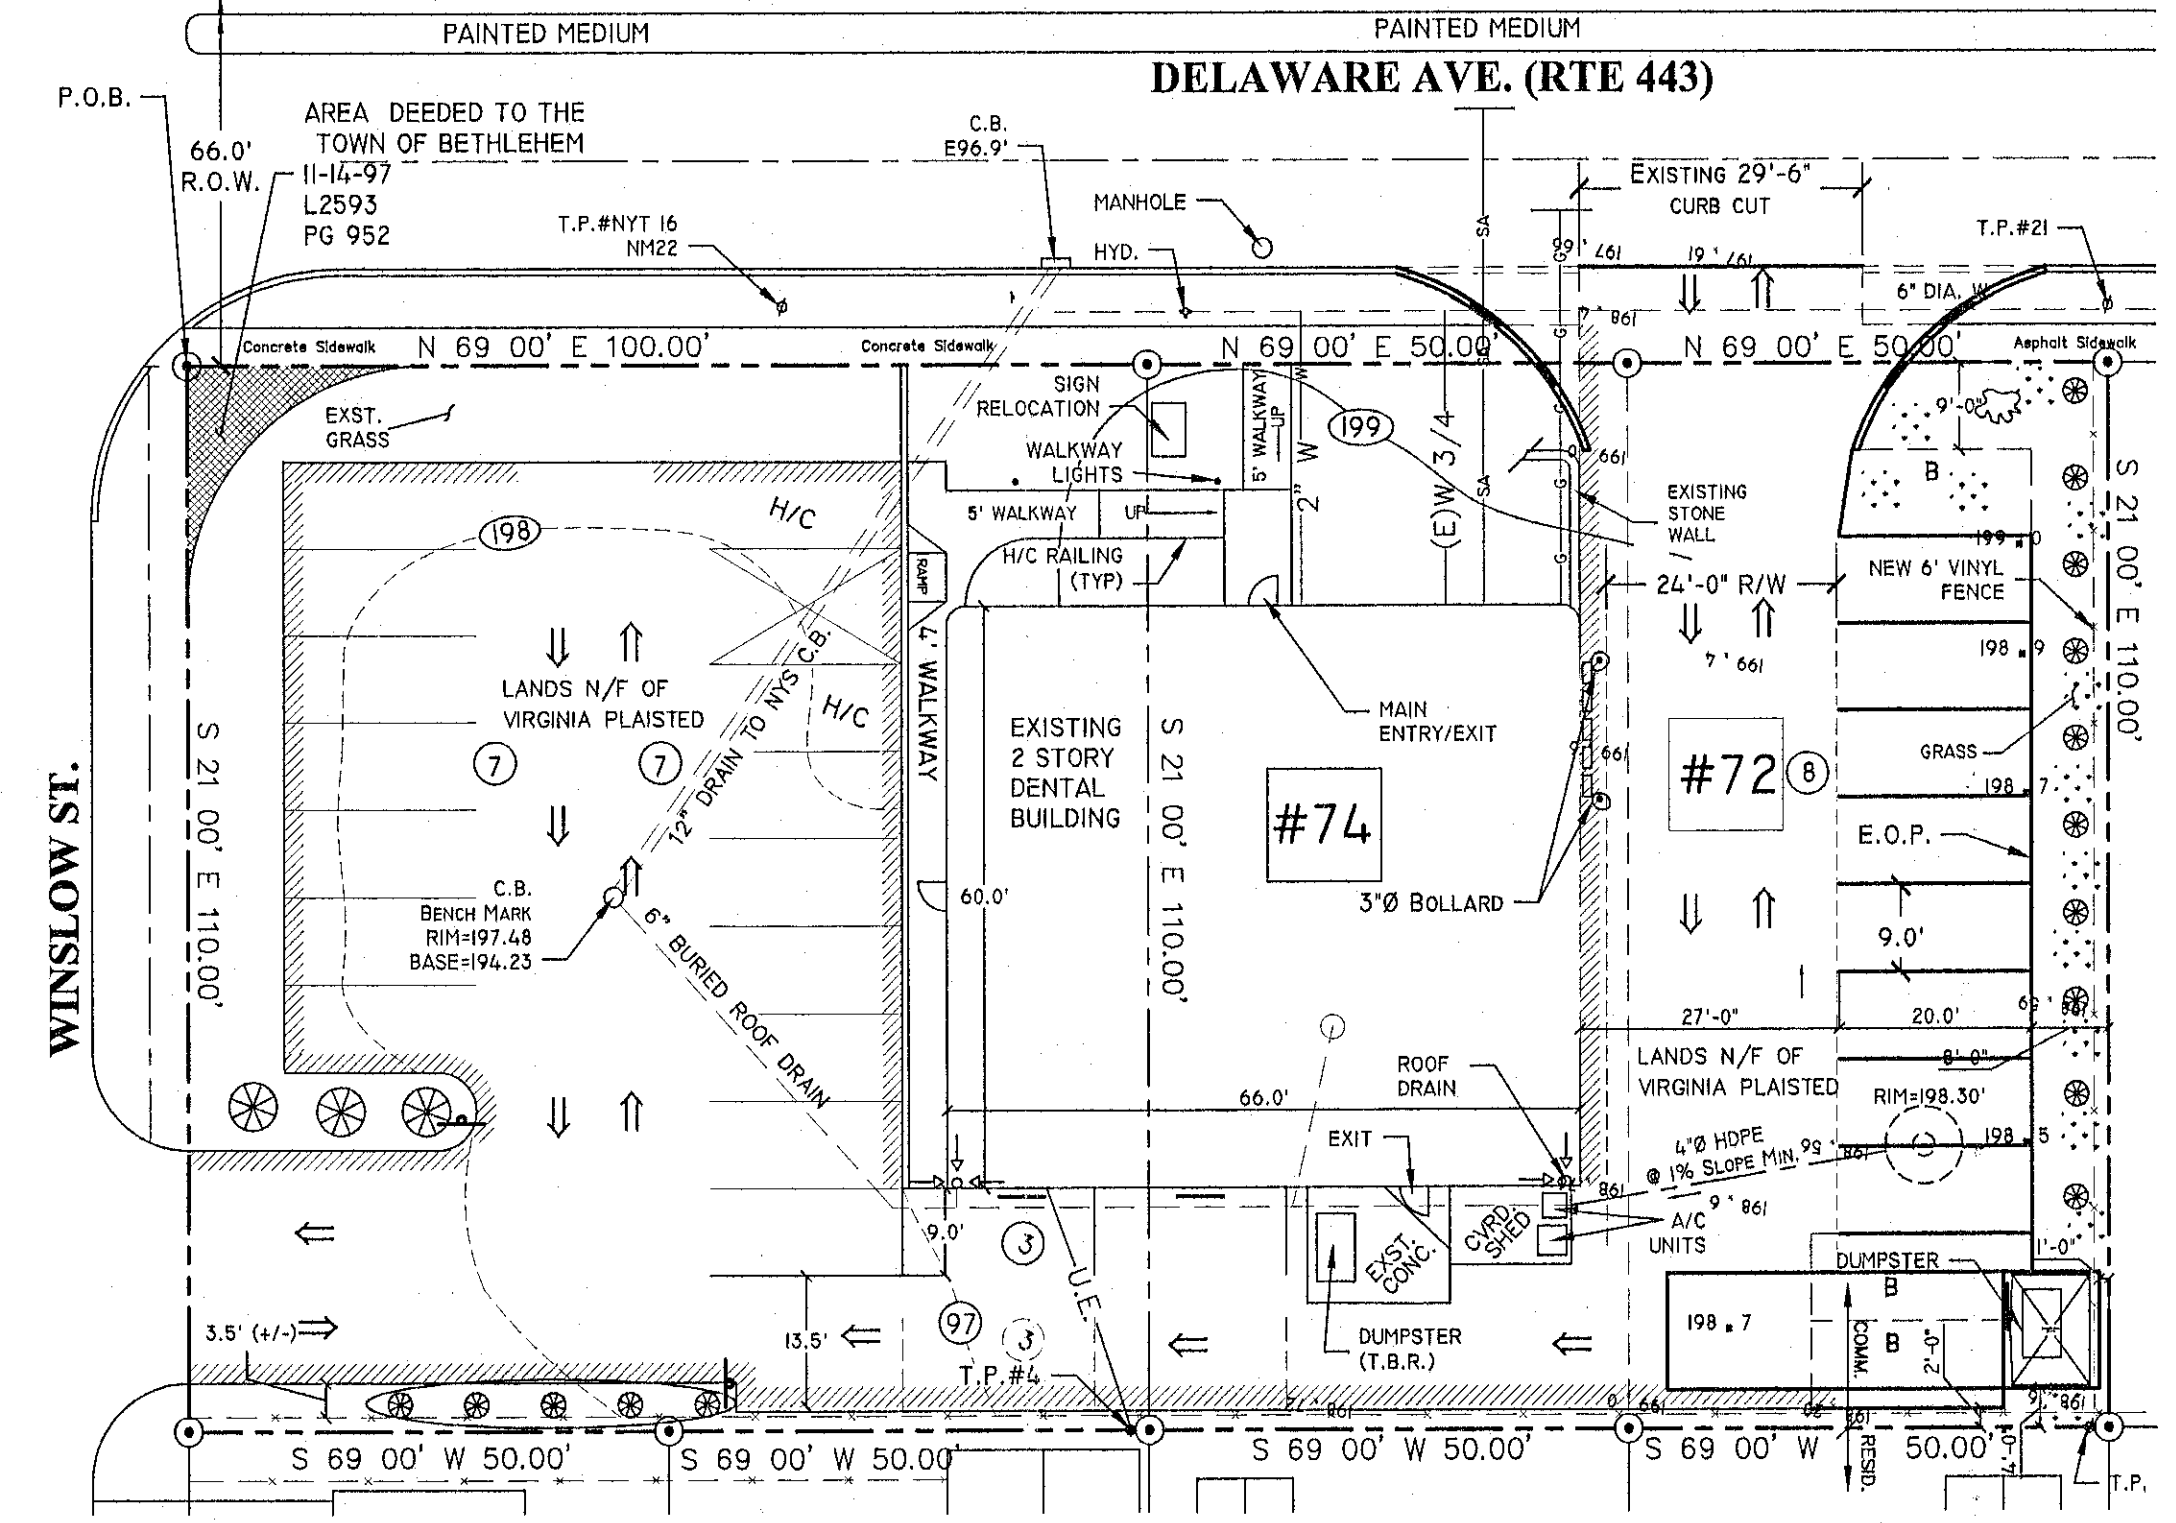

PROPOSED PARKING LOT (LOT 72) RESTORATION PLAN
SCALE: 1" = 20'

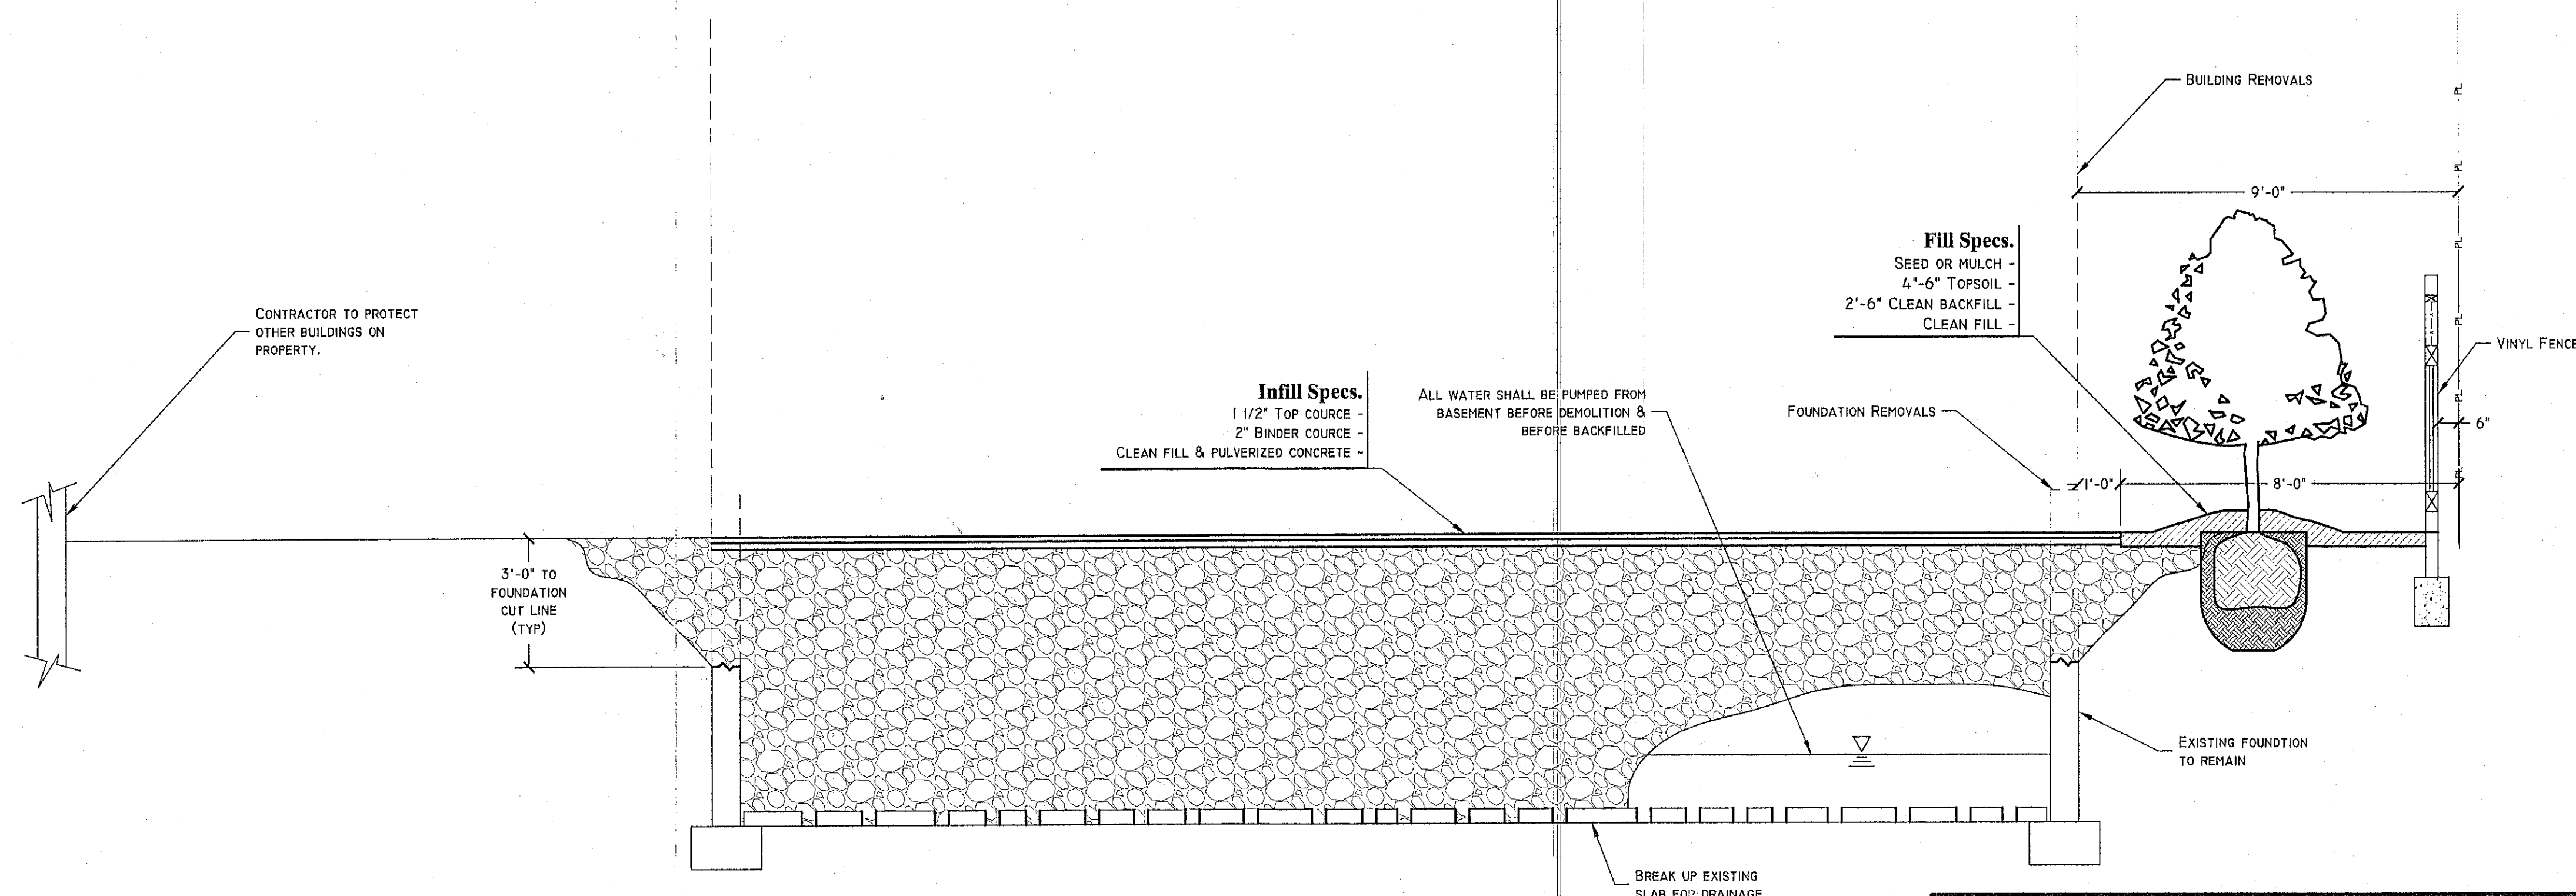

PROPOSED SECTION
SCALE: 3/8" = 1'-0"

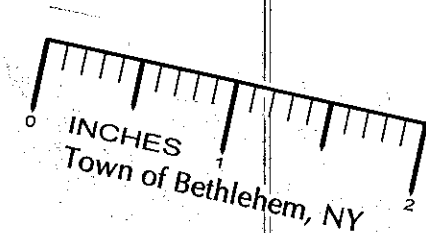

FILE NAME: 11-21 DEMOLITION PLAN

FILE COPY

PLANNING BOARD
TOWN OF BETHLEHEM
ALBANY COUNTY, NEW YORK
This Site Plan Approved.
Date 6-8-12

OWNER: VIRGINIA PLAISTED
ADDRESS: 74 DELAWARE AVE
DELMAR NY 12054
PHONE: (C) 207 6608
(O) 439 3299

REVISIONS			
No.	DATE	DESCRIPTION	BY

DEMOLITION/RESTORATION PLAN 72 DELAWARE AVE DELMAR, NY 12054		JOB No: 11-1-21 DEMO
RICHARD H. GREEN P.E., P.C. 321 DELAWARE AVE DELMAR, N.Y. 12054 (518) 439-6474 FAX: (518) 439-6475 E-MAIL: RGREEN@VERIZON.NET		BY: DLL CHK: RHG
DATE: 3-9-12		SCALE: AS SHOWN

ALTERATION OF THIS DOCUMENT, EXCEPT BY A LICENSED PROFESSIONAL ENGINEER IS ILLEGAL.	DATE: 3-9-12	SCALE: AS SHOWN
---	-----------------	--------------------

OWNER: VIRGINIA PLAISTED ADDRESS: 74 DELAWARE AVE DELMAR NY 12054 PHONE: (C) 207 6608 (O) 439 3299	JOB No: 11-1-21 DEMO
BY: DLL CHK: RHG	DWG. No: 1 OF 1