




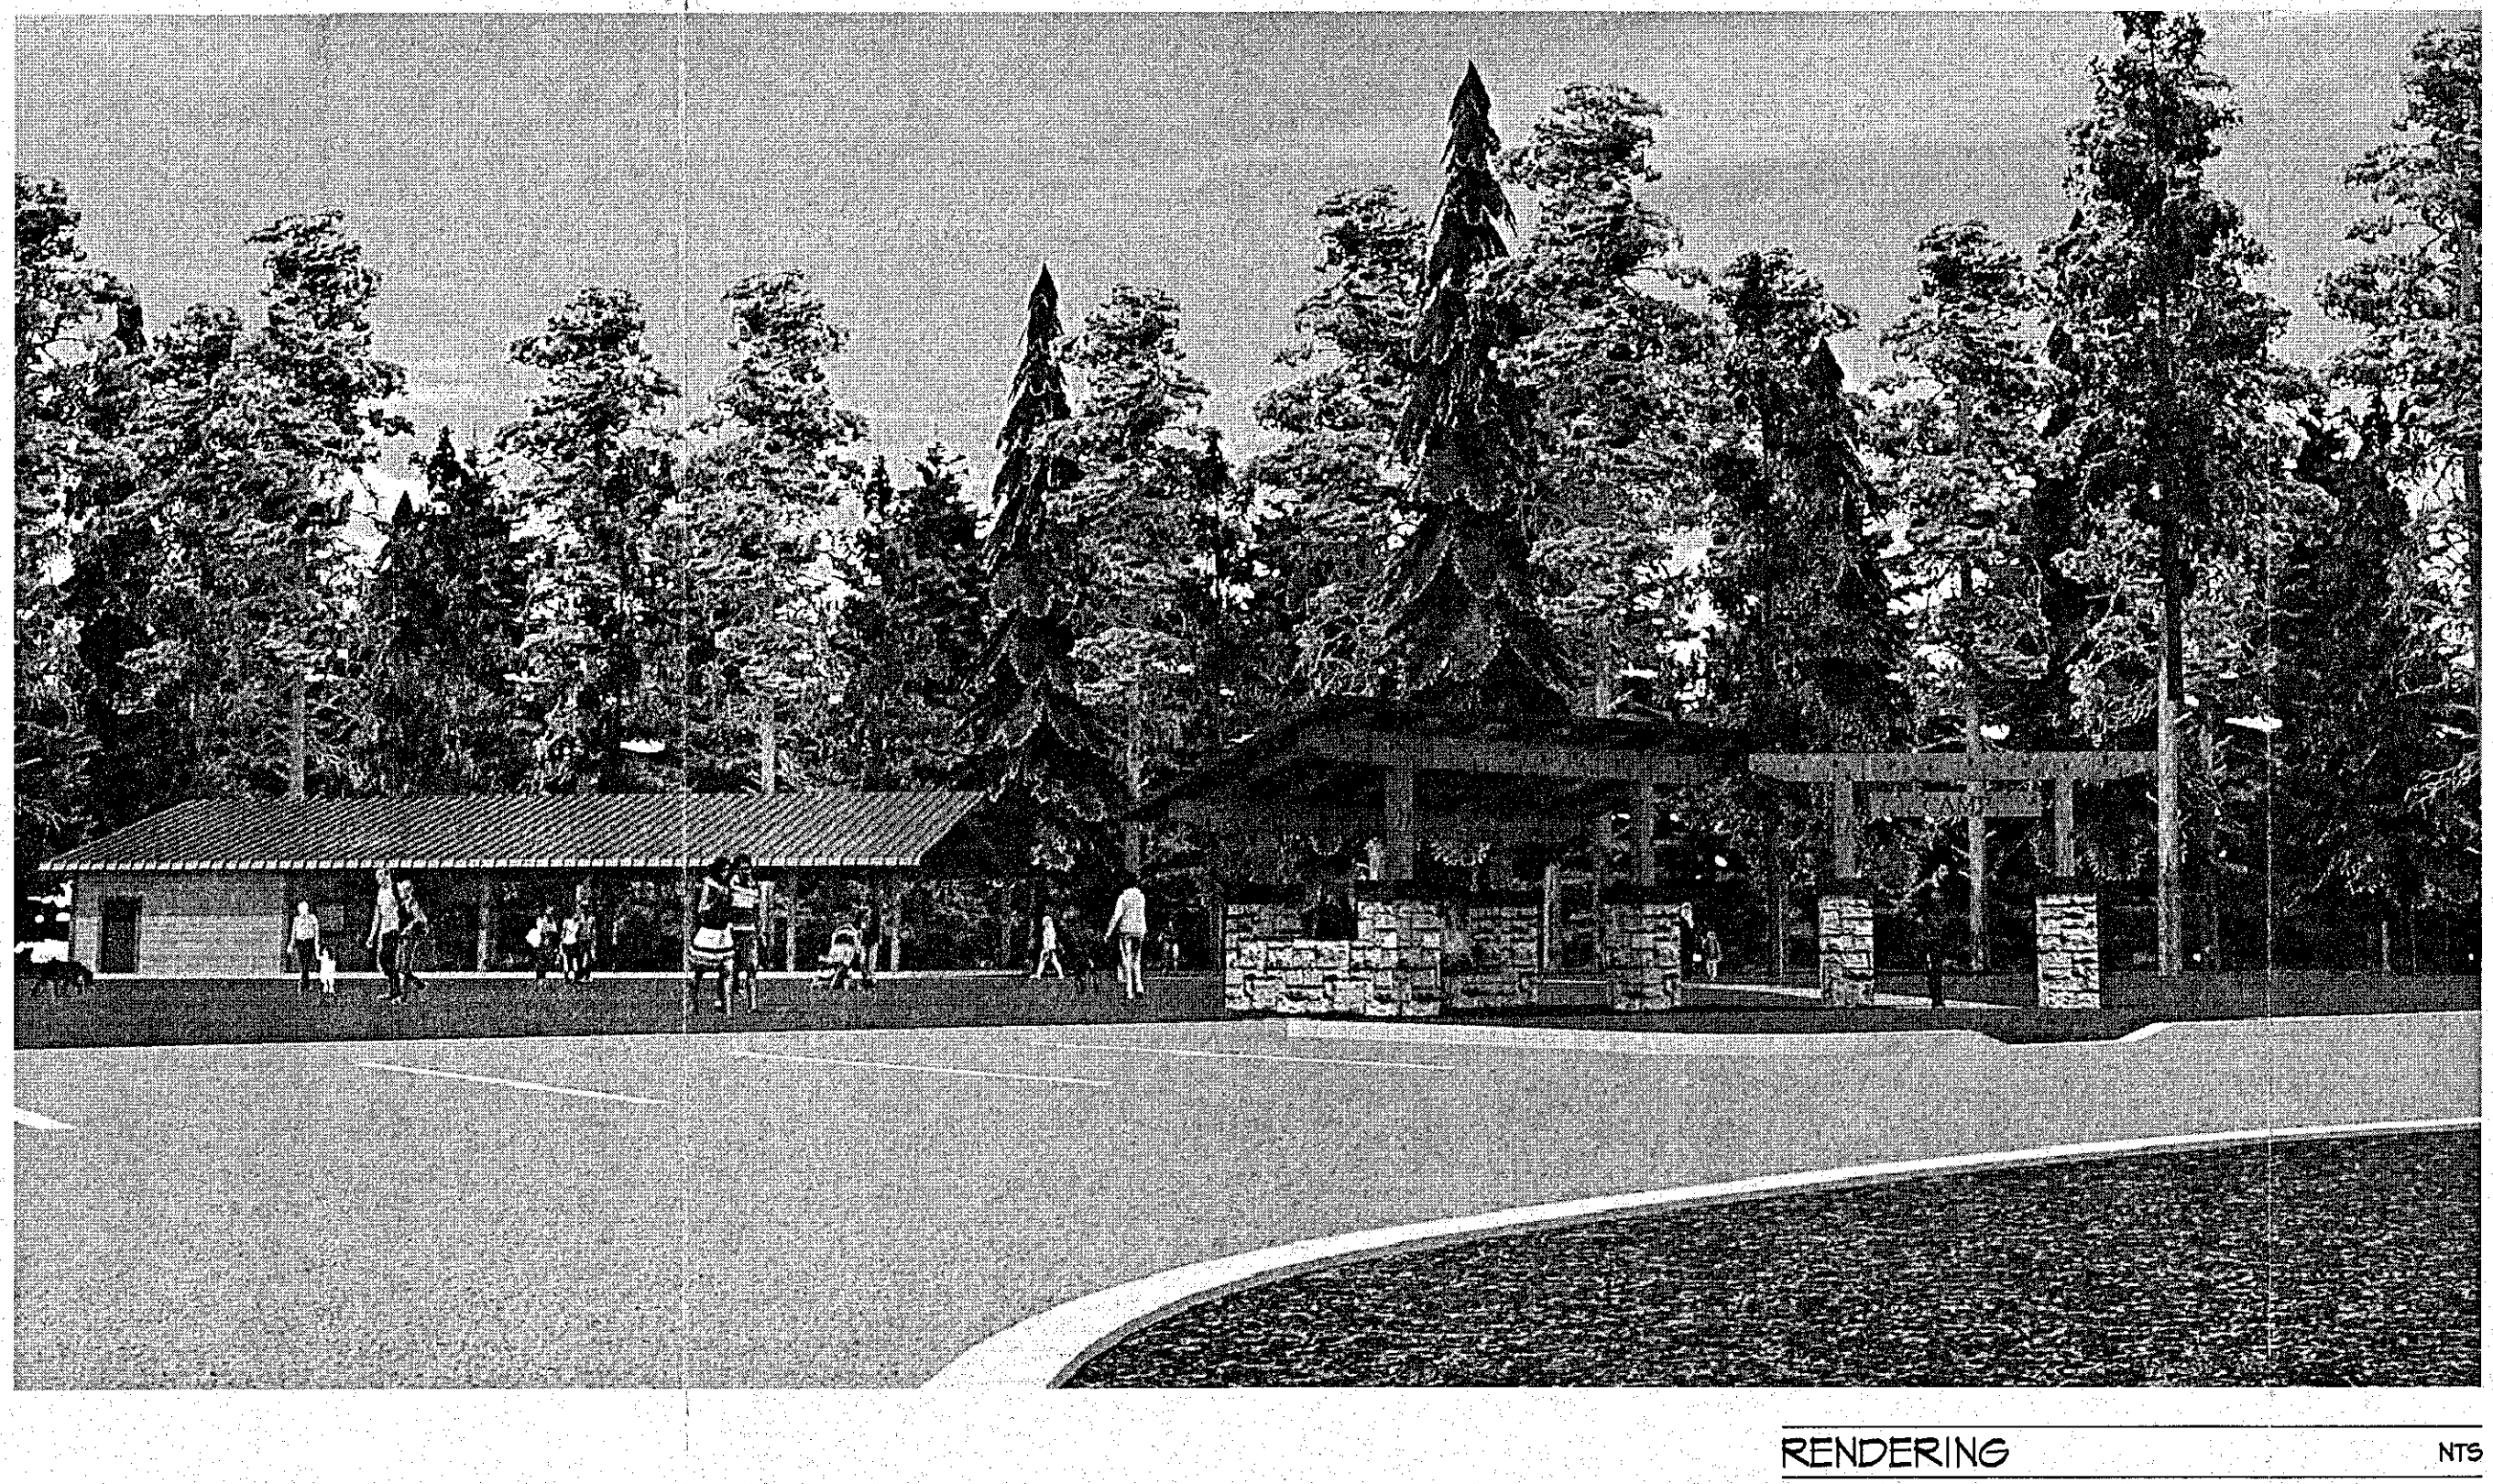


RENDERING NTS

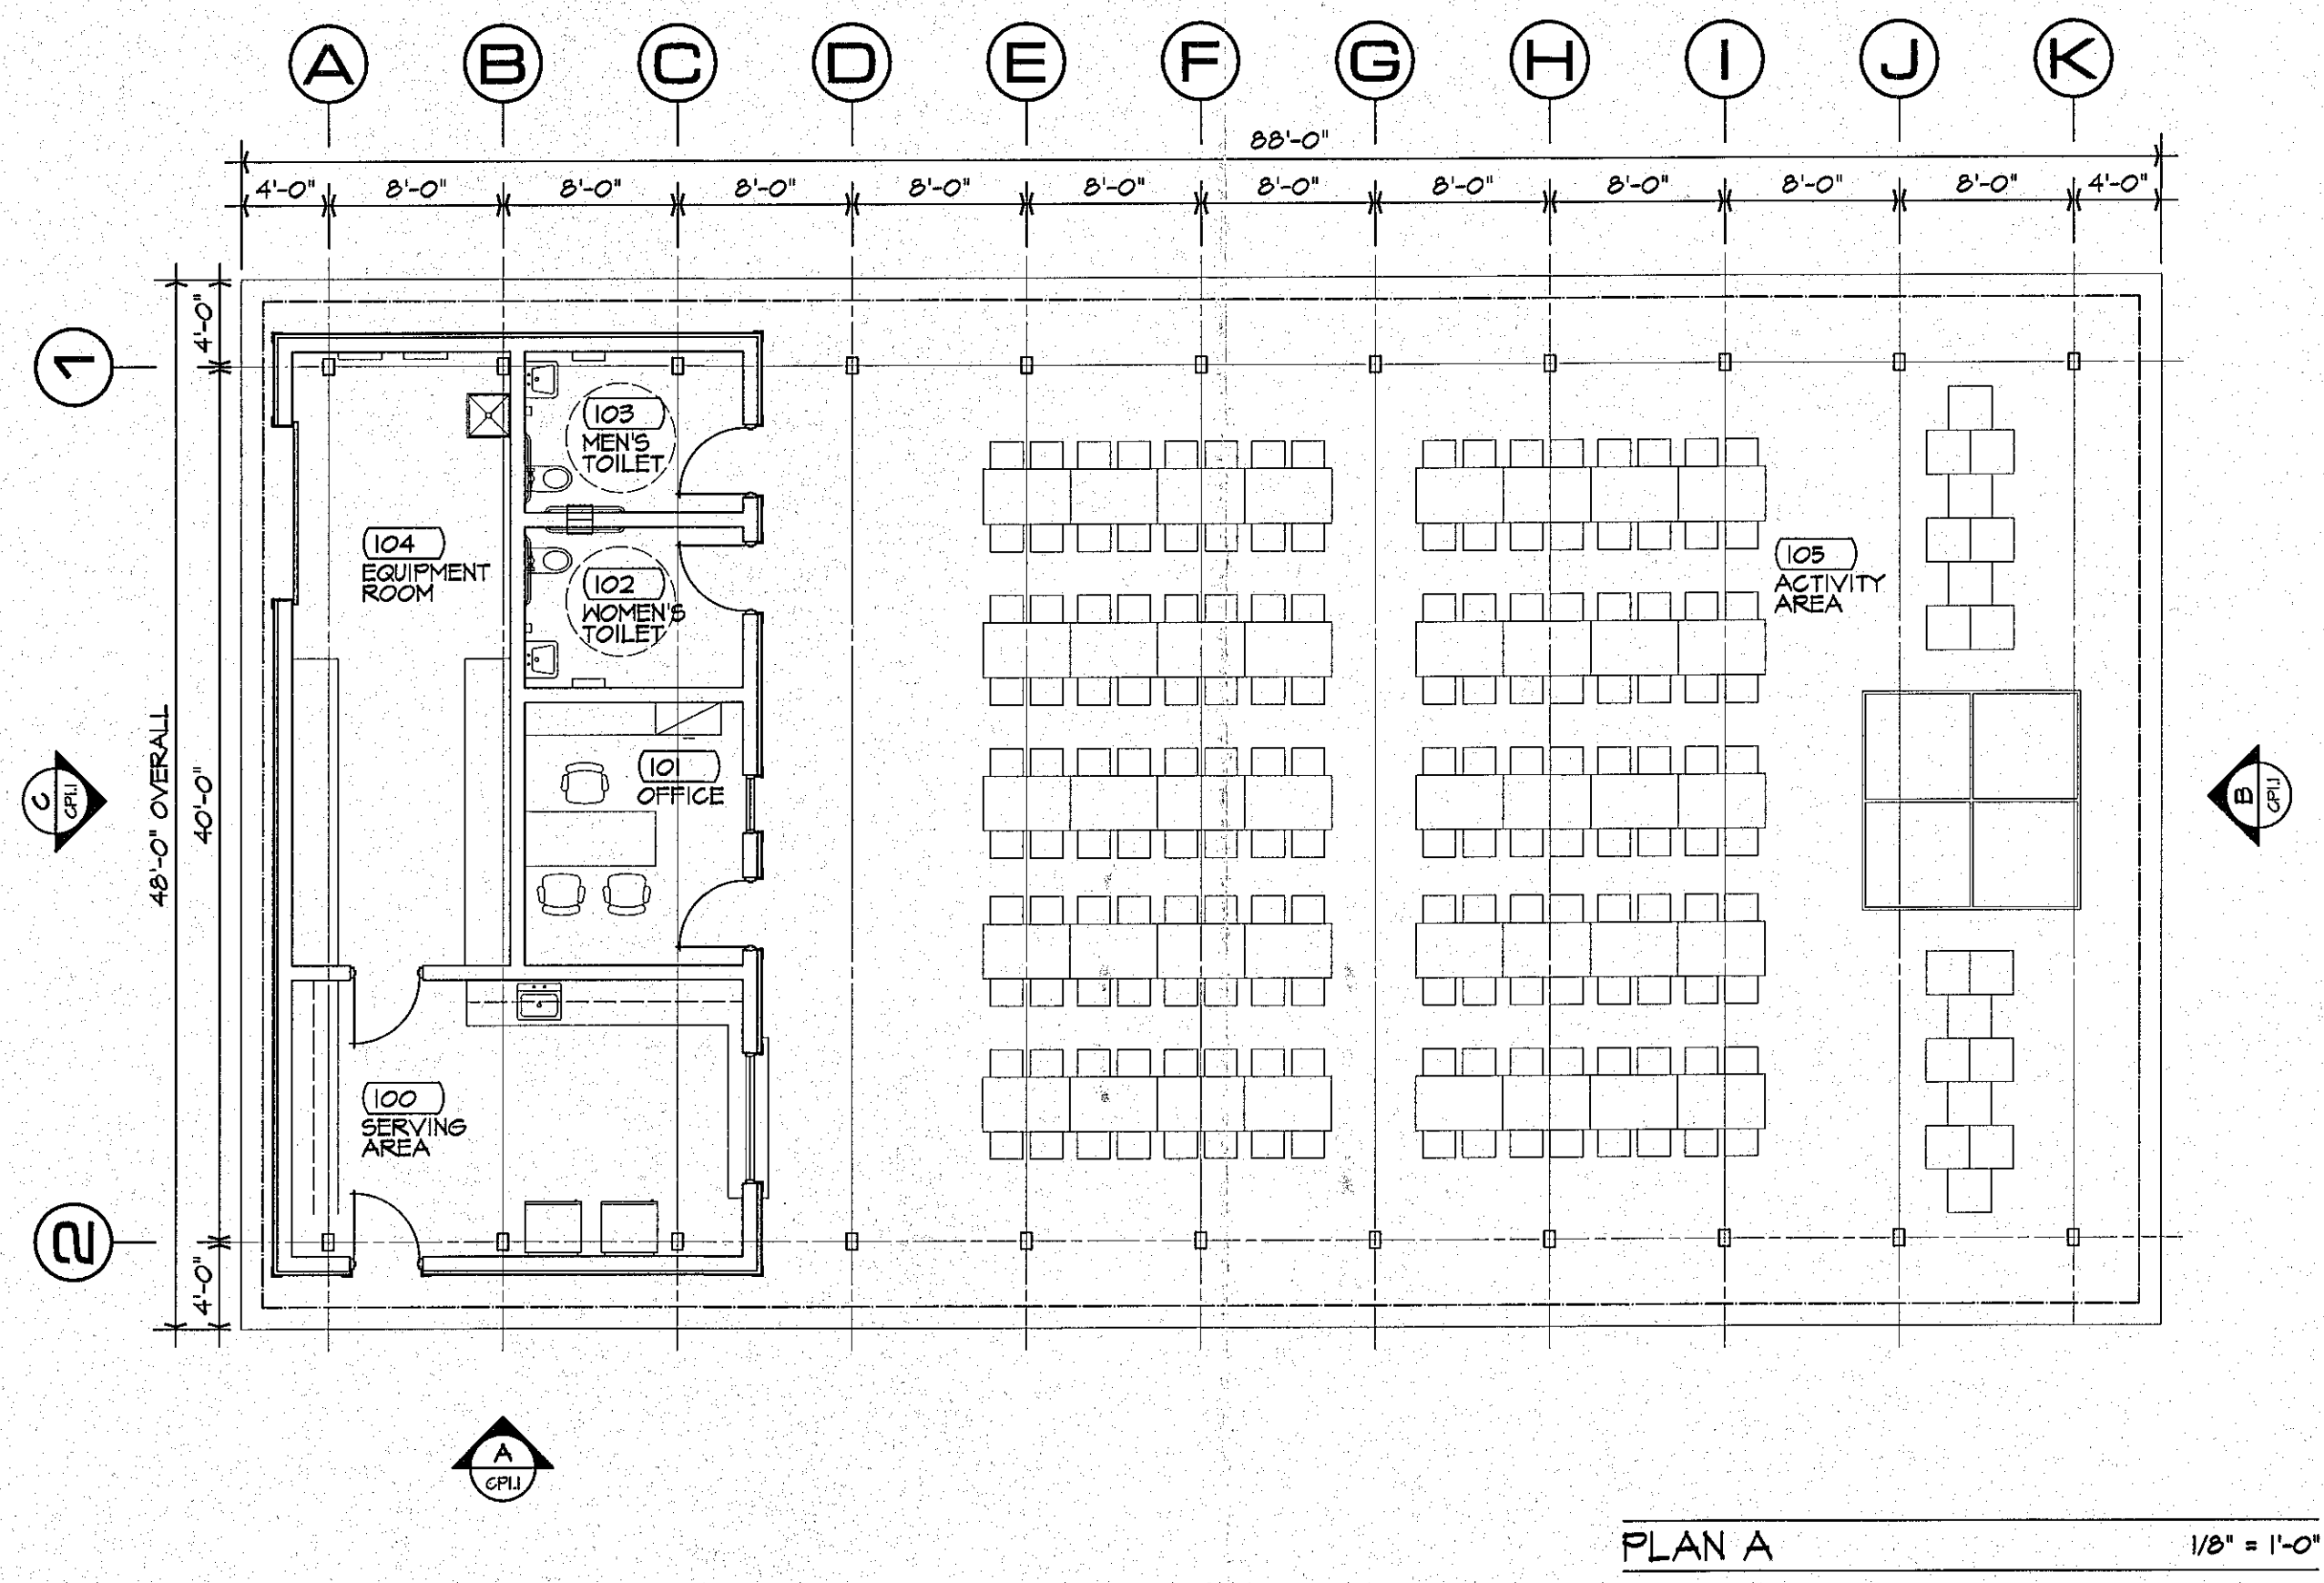


PLAN A 1/8" = 1'-0"

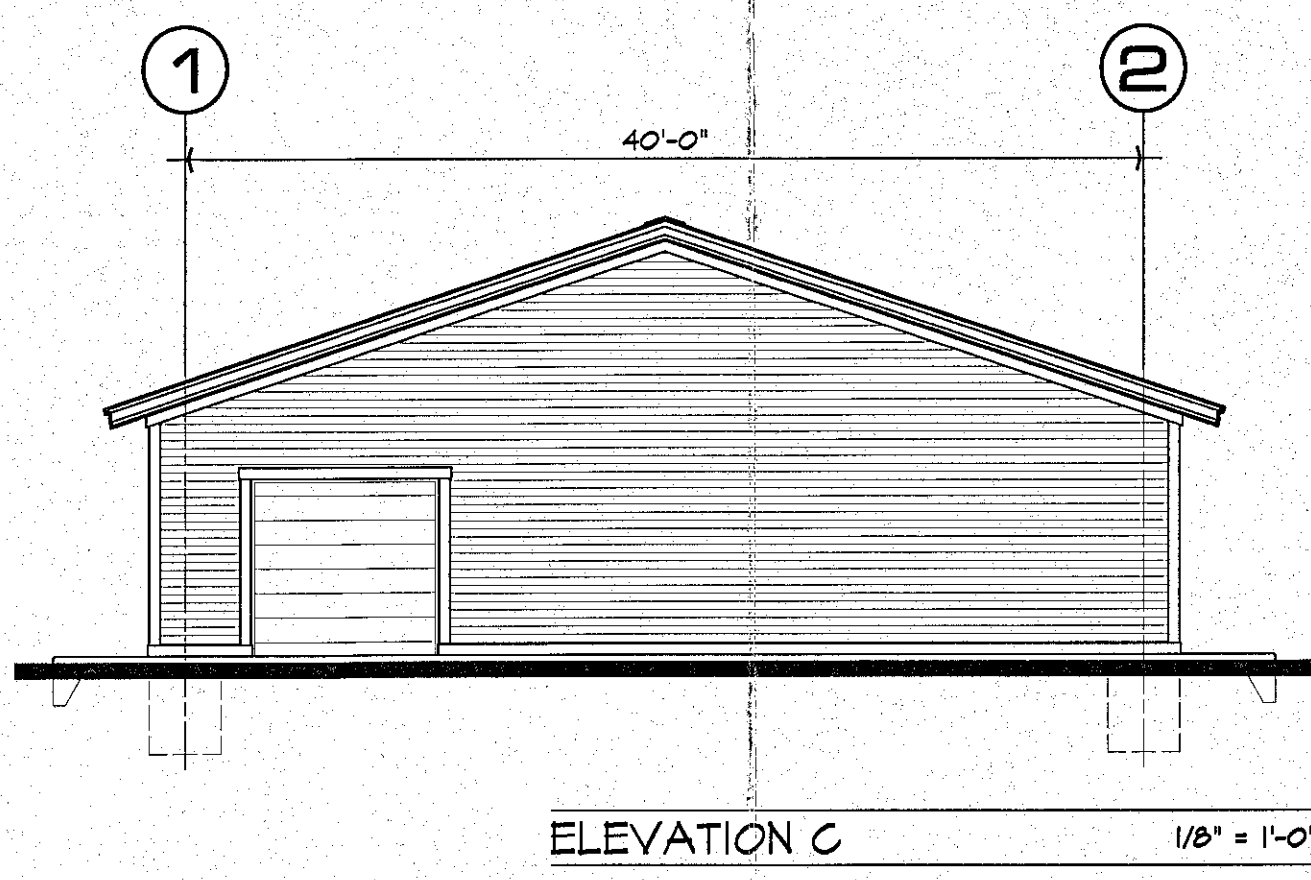


ELEVATION C 1/8" = 1'-0"

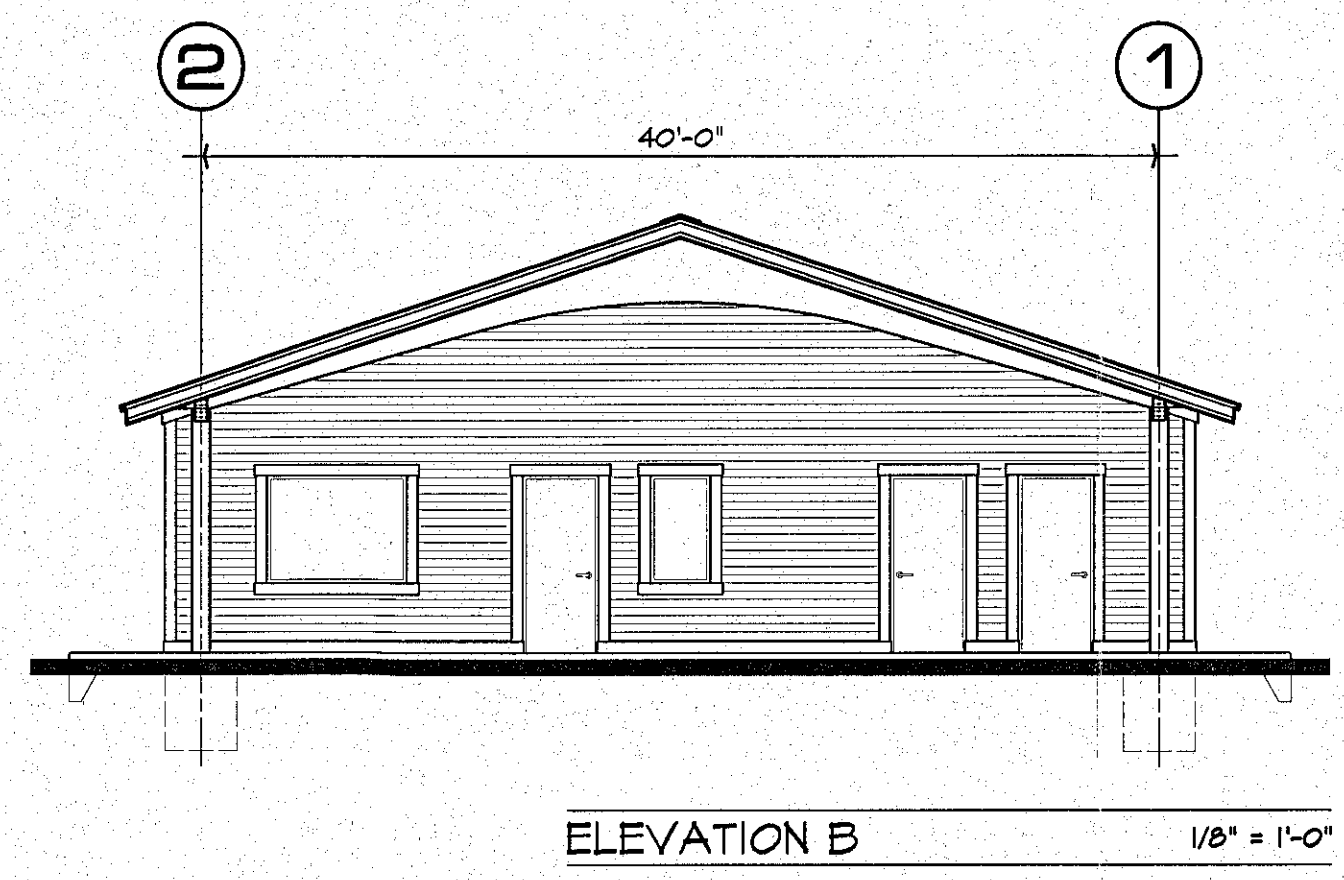

ELEVATION B 1/8" = 1'-0"

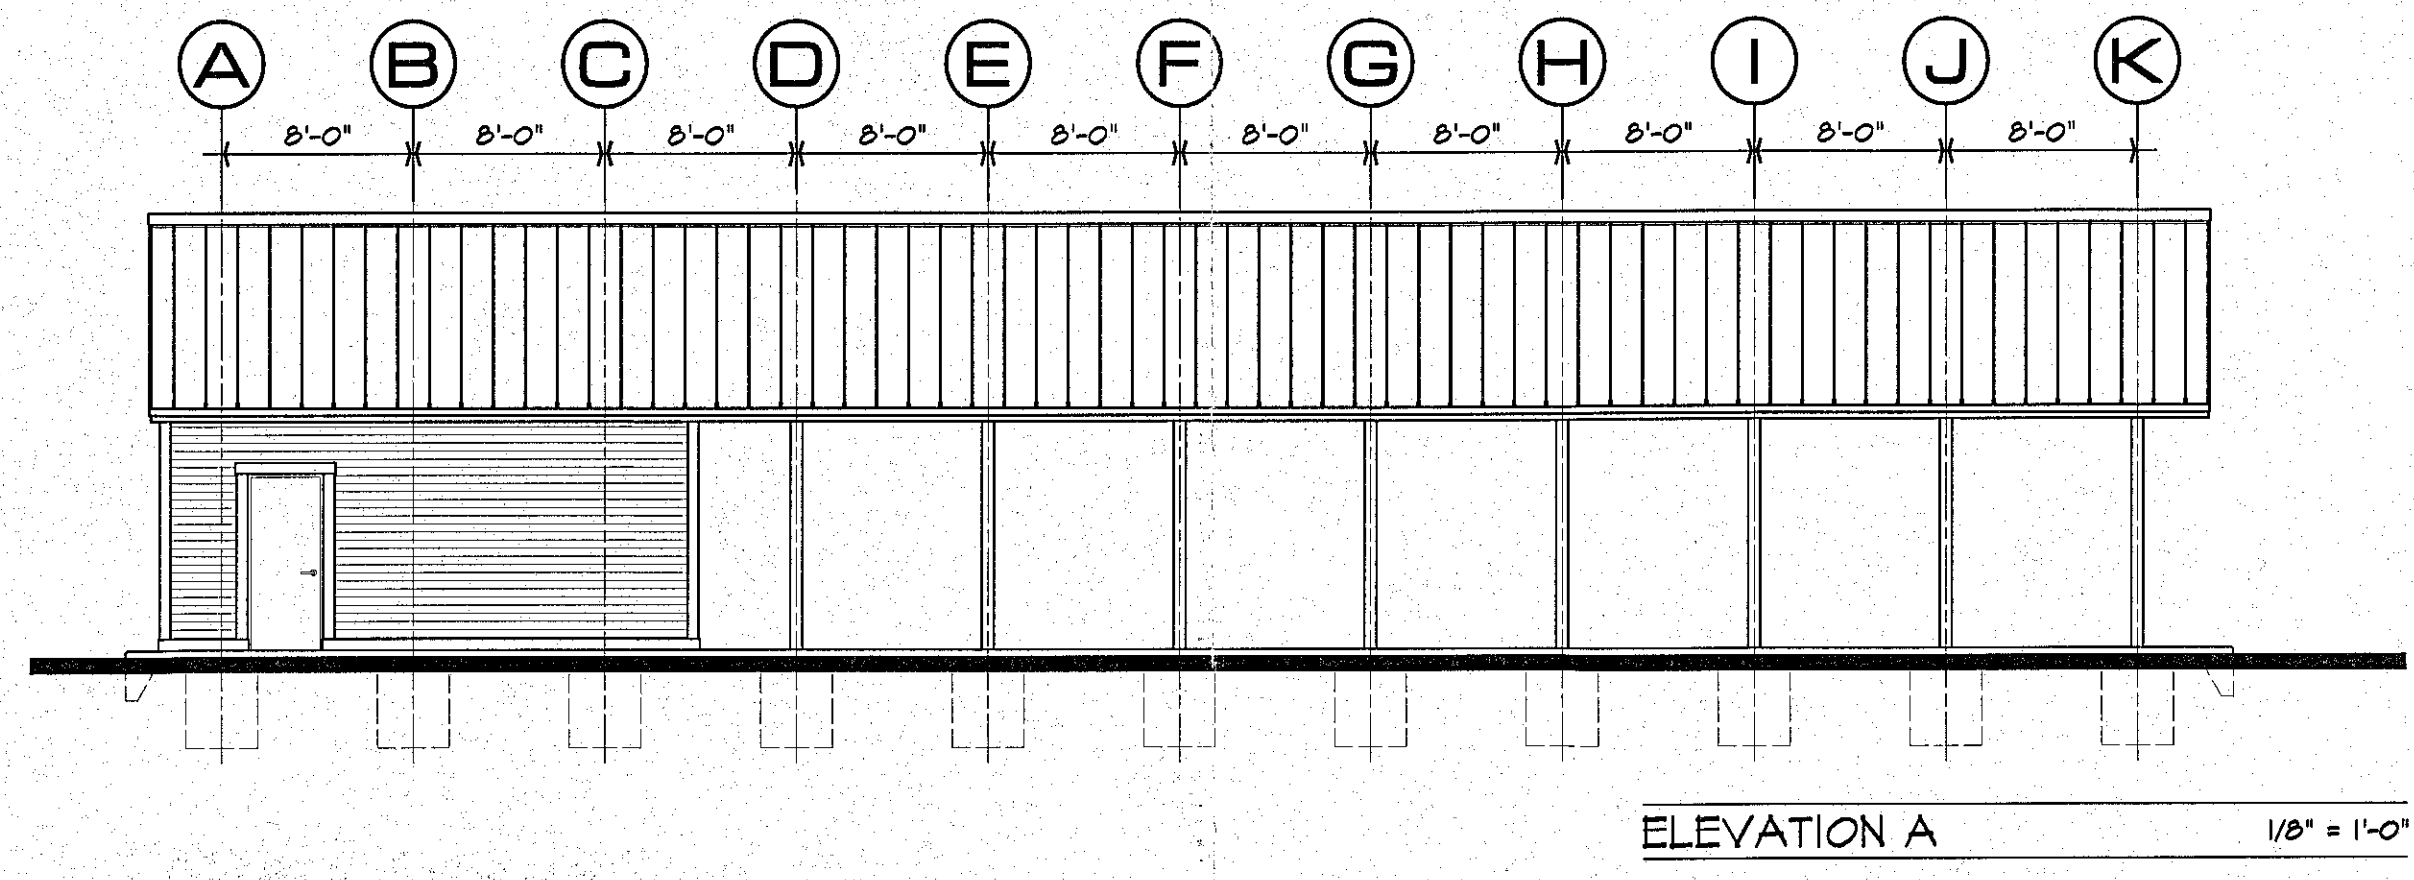

ELEVATION A 1/8" = 1'-0"

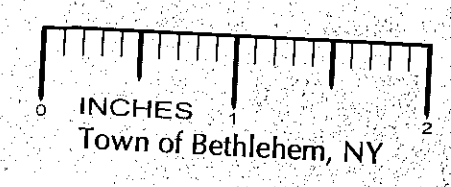

PLANNING BOARD
TOWN OF BETHLEHEM
ALBANY COUNTY, NEW YORK
This Site Plan Approved.
[Signature]
Title: *Chairman*
SPA 106A-4
Date: *March 16, 2012*

FILE COPY

WOODWARD
CONNOR
GILLIES
SELEMAN
ARCHITECTS

WOODWARD CONNOR GILLIES & SELEMAN
518 434-8868
SCHODER RIVERS ASSOCIATES
518 761-0417
QUANTUM ENGINEERING COMPANY
518 767-9450

ARCHITECTURE/INTERIOR DESIGN
WOODWARD CONNOR GILLIES & SELEMAN
80 CORPORATE WOODS BLVD. ALBANY, NEW YORK 12211
STRUCTURAL ENGINEERING
SCHODER RIVERS ASSOCIATES
1000 N. STATE ST. ALBANY, NY 12204
MECHANICAL/ELECTRICAL/PLUMBING
QUANTUM ENGINEERING COMPANY
481 HATCHER STREET, SELEMAN, NY 12158

BETHLEHEM AREA YMCA BRANCH
PAVILION
900 DELAWARE AVENUE
BETHLEHEM, NEW YORK
CONCEPT PLAN
ELEVATIONS/ RENDERING
SCALE:
CP1

PRINTED: 2/1/2012, 10:00 AM
FIRST PRINTING: OCTOBER 12, 2010
AS NOTED