


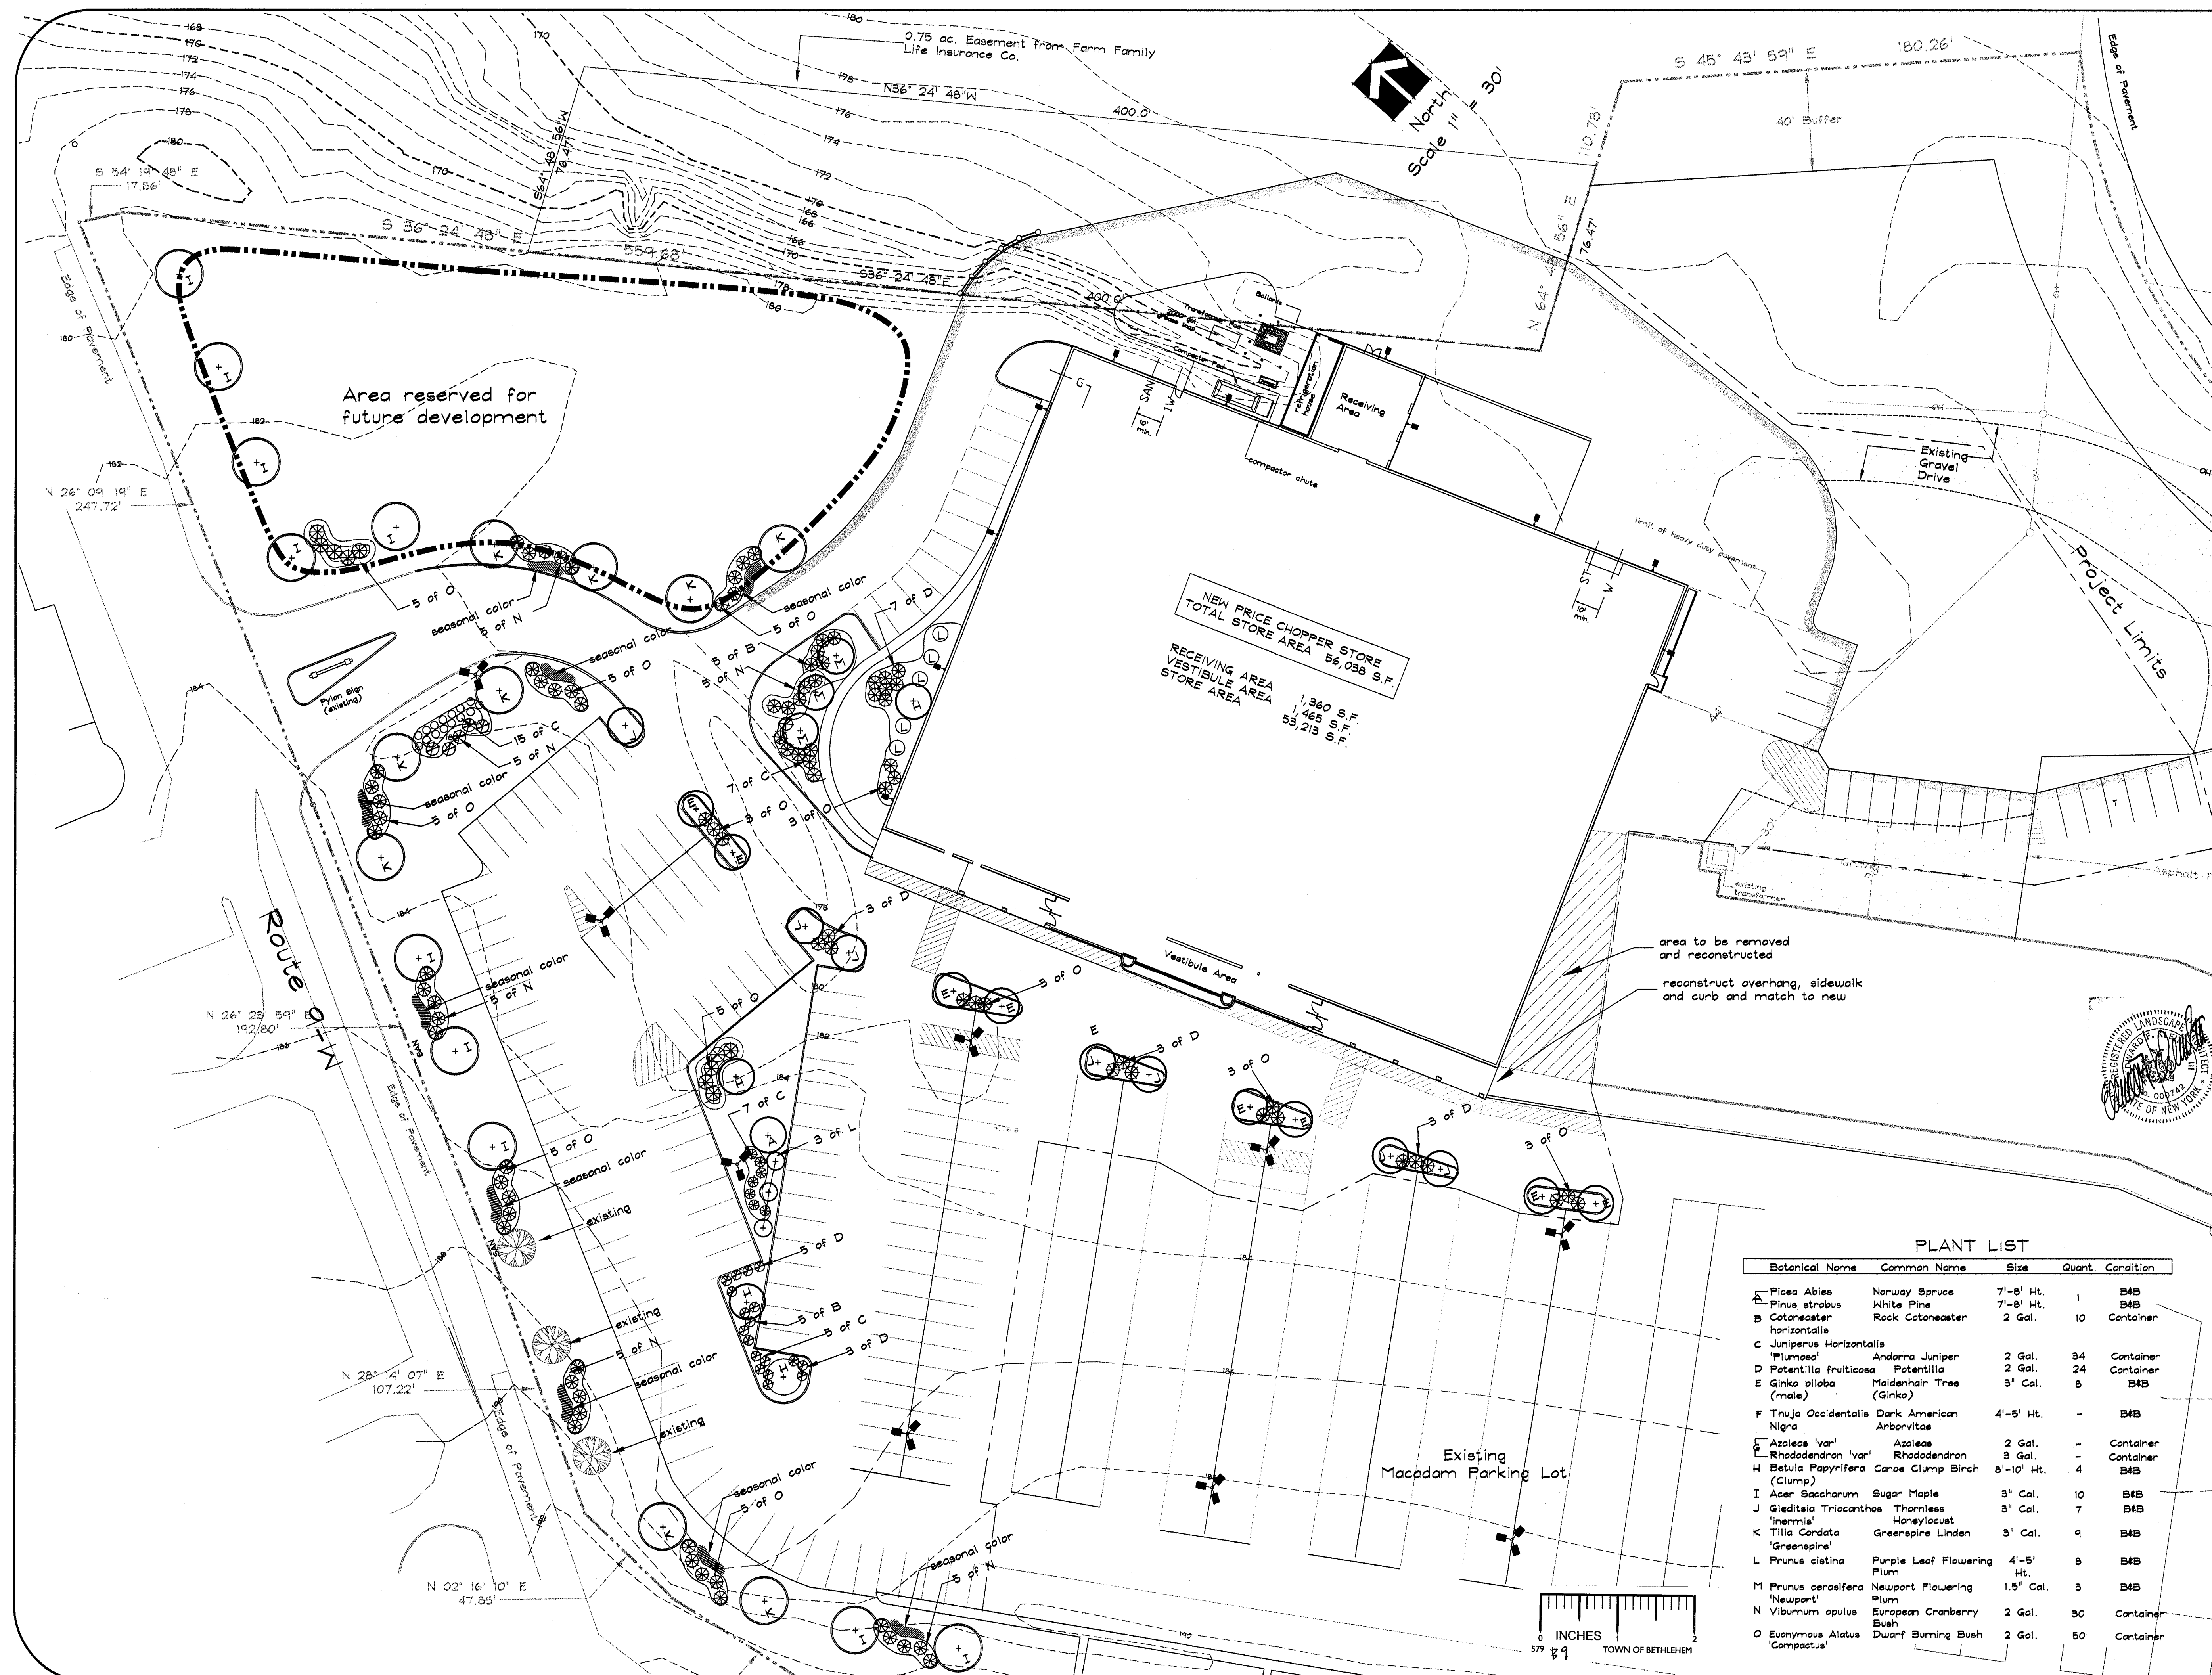

General Notes

1. All plants shall meet or exceed the minimum requirements as noted in the latest edition of the American Standard for Nursery Stock by the American Association of Nurserymen, ANSI Z60.1.
2. The contractor shall be responsible for his own quantity takeoff.
3. The contractor shall stakeout plantings for Owner's representative's approval prior to beginning work.
4. The contractor is hereby notified that underground utilities exist and he should secure current utility plans prior to commencing work.
5. Planting backfill mixture: 4 parts topsoil, 1 part peat moss, 1 part well rotted manure, 10 lbs. 5-10-5 planting fertilizer thoroughly mixed per cubic yard.
6. One year guarantee shall be provided on all plant material from date of final acceptance.
7. Seed mixtures (apply to areas not paved or planted). Apply at the rate of 10 lbs./1000 sq. ft., using the following:
 - 30% Pennine Perennial Ryegrass
 - 40% Kentucky 31 Fescue
 - 15% Pennlawn Creeping Red Fescue
 - 15% Kentucky Bluegrass
8. Lawn fertilizer to be applied at a rate of 35 lbs./1000 sq. ft.; mulch with straw at a rate of of 75 lbs./1000 sq. ft. immediately following seeding.
9. All unsurfaced areas to receive 4" topsoil, seed, mulch. Water as needed until a healthy stand of grass is obtained.
10. In the event of inconsistency between the quantity of plant material indicated on the plant list and that shown on the drawing, the drawing shall control.
11. All plant sizes shown are minimum at the time of planting.

3.	Town Review	10/24/01
2.	Town Review	10/5/01
1.	Town Review	8/31/01
No.	Revision/Issue	Date

Design Professionals

Kleinke Associates
Landscape Architects - Delmar, NY

Project Sponsor/Owner

Schuyler Companies
596 New Loudon Road
Latham, New York

Drawing Title
Landscape Plantings

Project
Price Chopper @
Town Square Plaza
329 Glenmont Road
Glenmont, New York

Project	Sheet SP-2
Date 28 June 2001	
Scale 1" = 30'	

©Kleinke Associates 2001

FINAL: Printed 11/19/01