



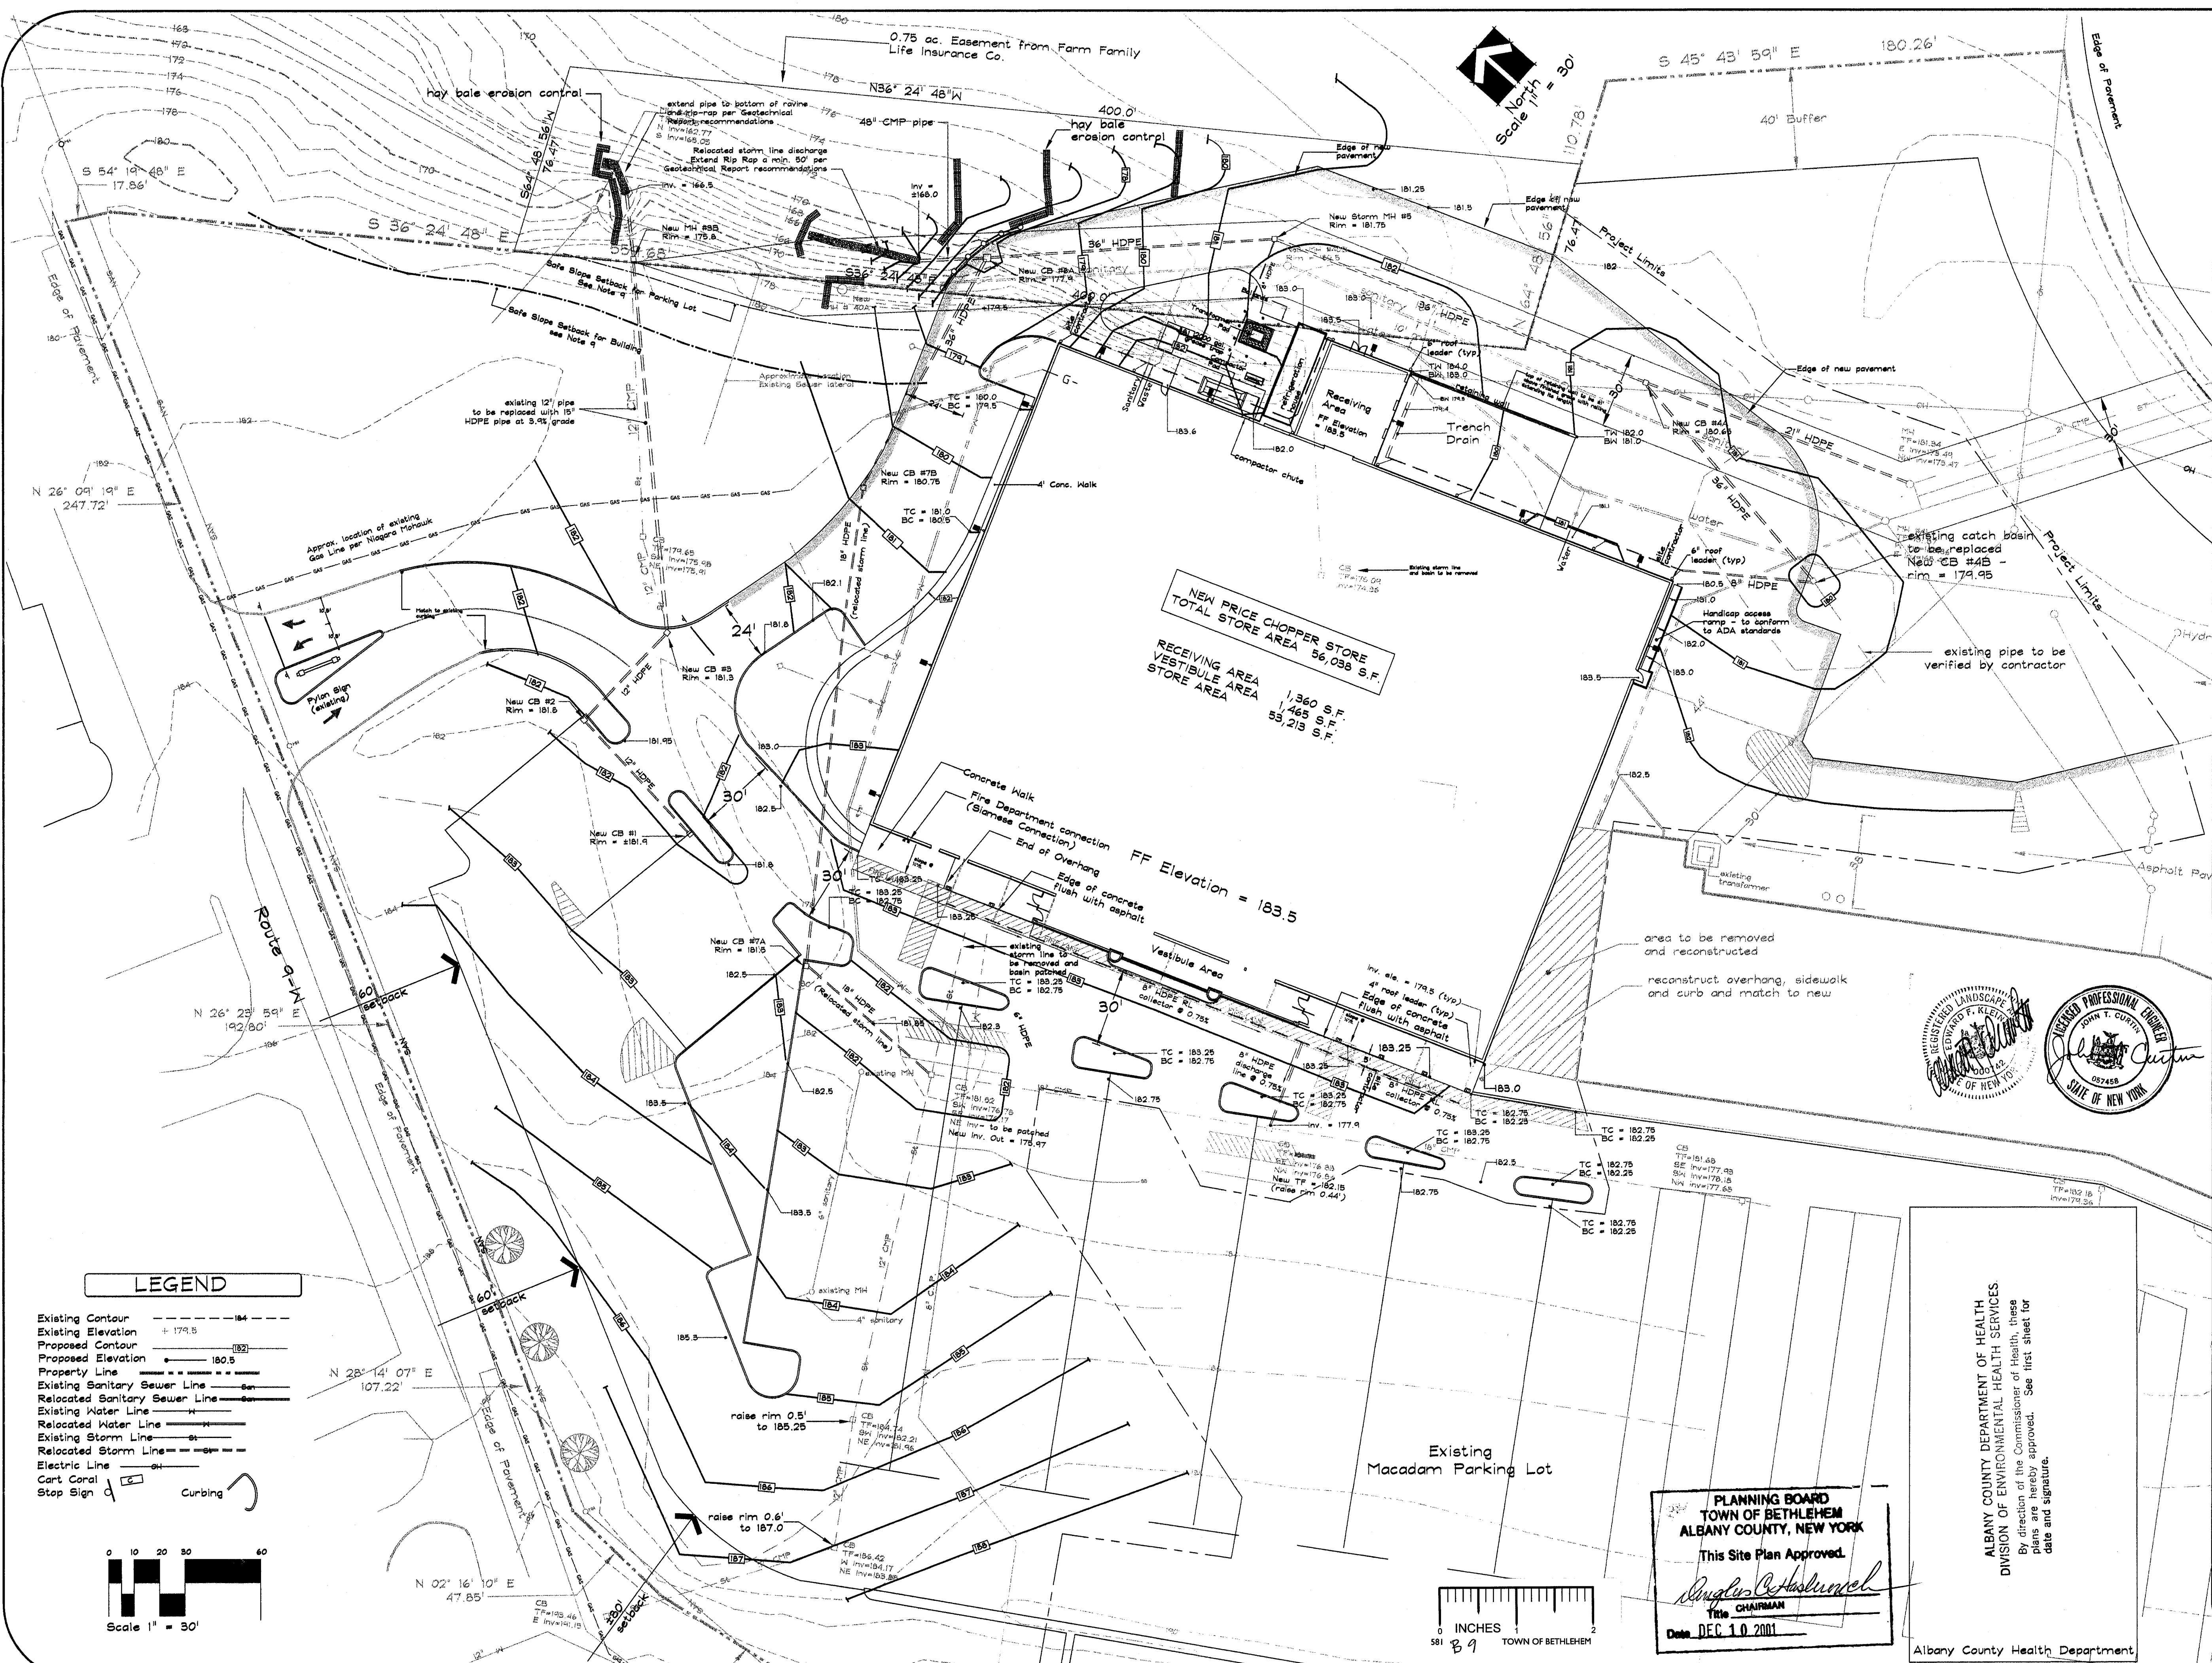

General Notes

1. Contractor is responsible for verification of existing topography and utility invert elevations prior to start of construction.
2. It shall be the contractor's responsibility to notify "The New York One Call System" (1.800.962.7962) 48 hours prior to any excavation on this site.
3. All utilities to be installed in accordance with Town Standard details and Specifications. Prior to construction, the contractor shall obtain these materials for use on the job.
4. Prior to any work on sanitary sewer and water, the contractor shall obtain the necessary permits from the Town Department of Public Works.
5. All elevations shown are on USGS Datum.
6. All grading to be 3:1 (horizontal:vertical) maximum slope.
7. Prior to any work in the State right-of-way, a highway work permit from the New York State Department of Transportation is required.
8. Contractor must protect all surface waters from siltation during construction with appropriate measures including, but not limited to placing hay bales around work. As a minimum, hay bales shall be placed as shown on the plan and in all drainage swales at intervals required to control siltation.
9. Safe Slope Setbacks for buildings and parking are shown in accordance with recommendations made by Daniel G. Loucks, PE in a report entitled Geotechnical Report for the Additions to Town Square Plaza, Glenmont, New York, dated 4 September 2001.

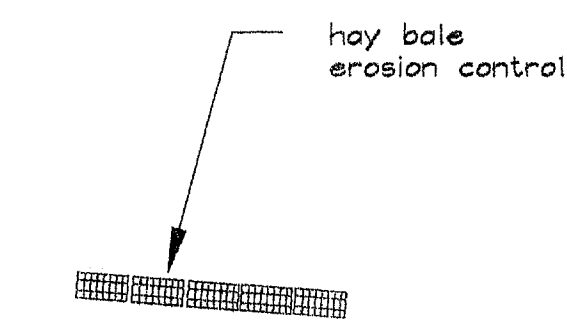

3.	SPA 110	11/19/01
2.	ACHD/Town review	11/12/01
1.	Misc. Revisions	11/06/01
No.	Revision/Issue	Date


Design Professionals
Kleinke Associates
Landscape Architects - Delmar, NY
Project Sponsor
Schuyler Companies
596 New Loudon Road
Latham, New York

Drawing Title
Grading & Drainage Plan
Project
Price Chopper @ Town Square Plaza
329 Glenmont Road
Glenmont, New York

Project	Sheet
Date 23 October 2001	SP-3B
Scale 1" = 30'	

©Kleinke Associates 2001

FINAL: Printed 11/19/01

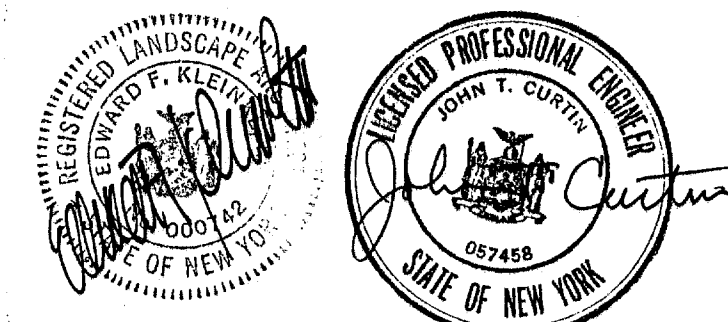

**PLANNING BOARD
TOWN OF BETHLEHEM
ALBANY COUNTY, NEW YORK**
This Site Plan Approved.
[Signature]
Title CHAIRMAN
Date DEC 10 2001

ALBANY COUNTY DEPARTMENT OF HEALTH
DIVISION OF ENVIRONMENTAL HEALTH SERVICES
By direction of the Commissioner of Health, these plans are hereby approved. See first sheet for date and signature.

Albany County Health Department