




OTHER TENANT

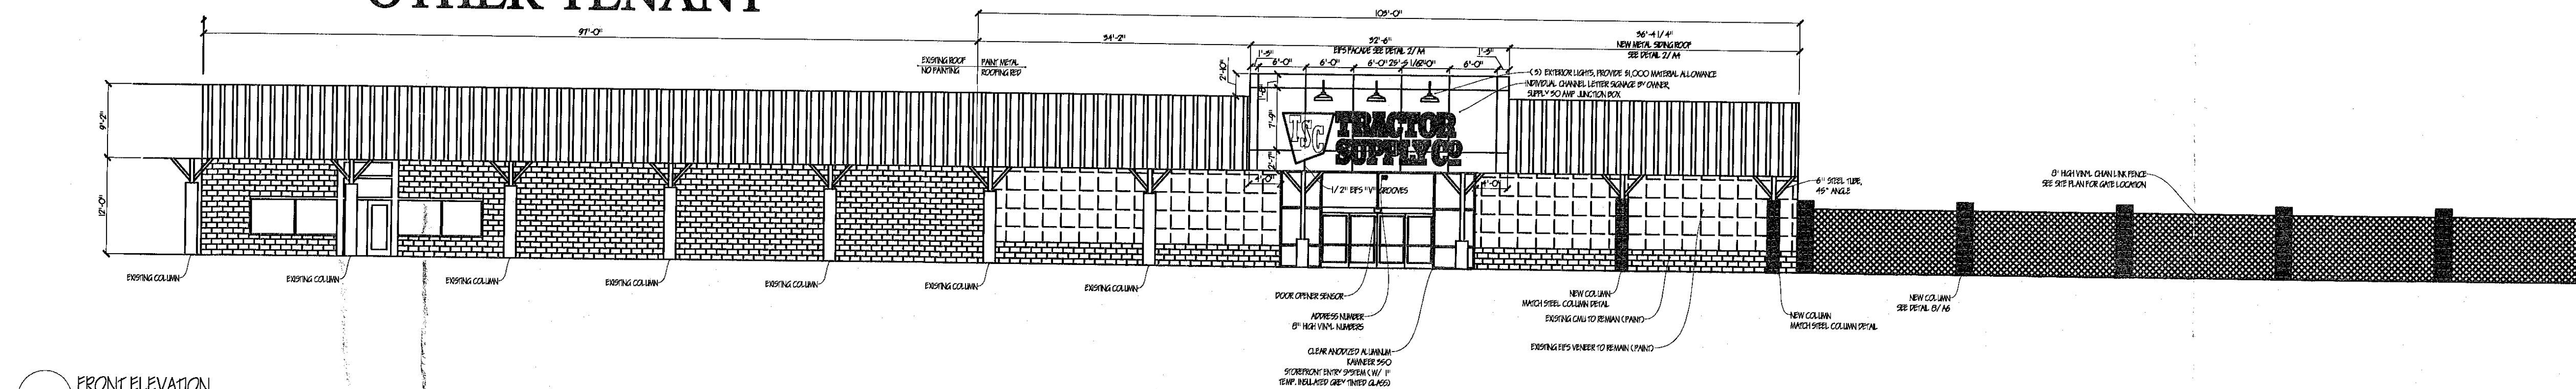


1 FRONT ELEVATION
3/32" = 1'-0"

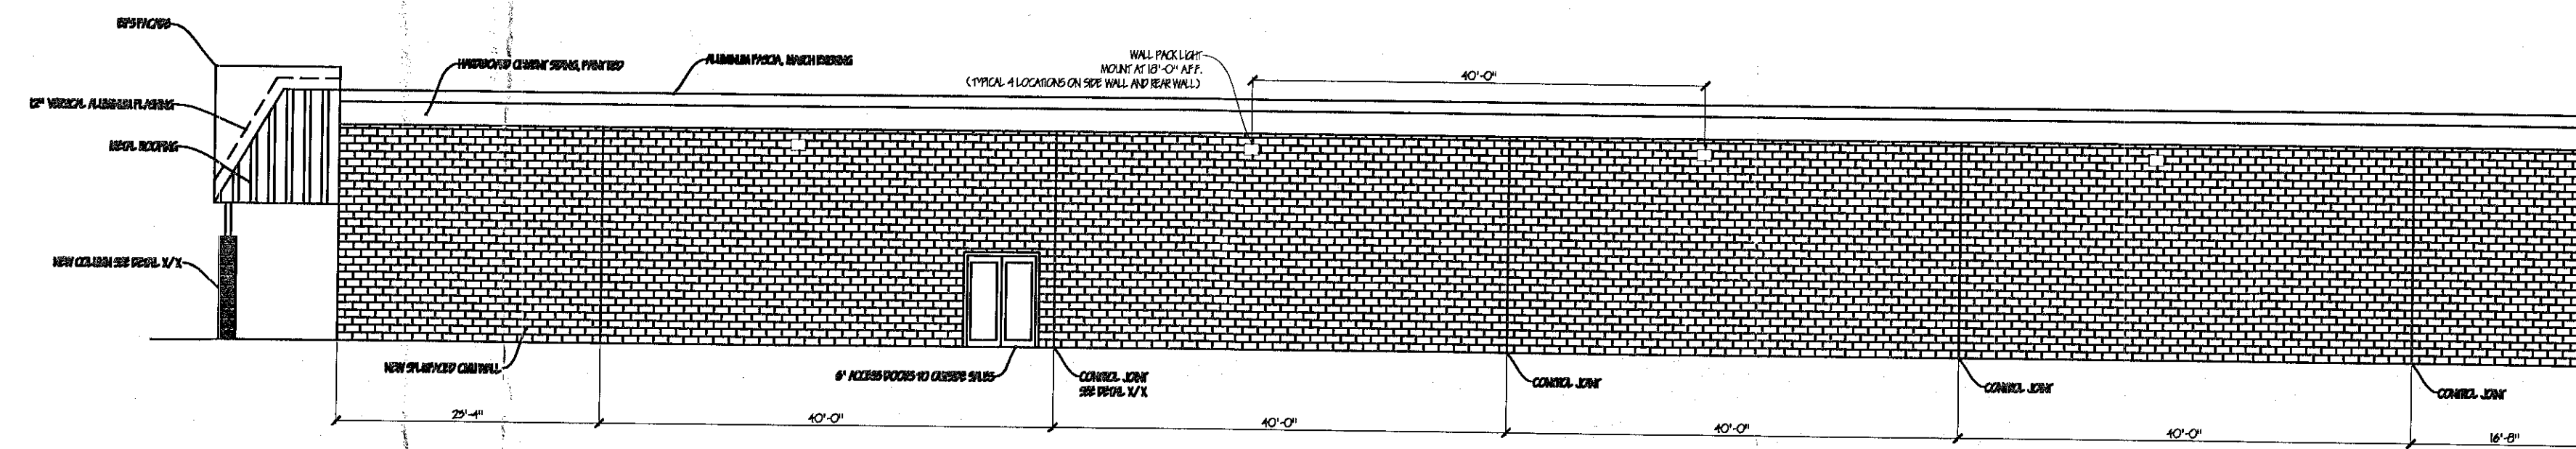

2 SIDE ELEVATION
3/32" = 1'-0"

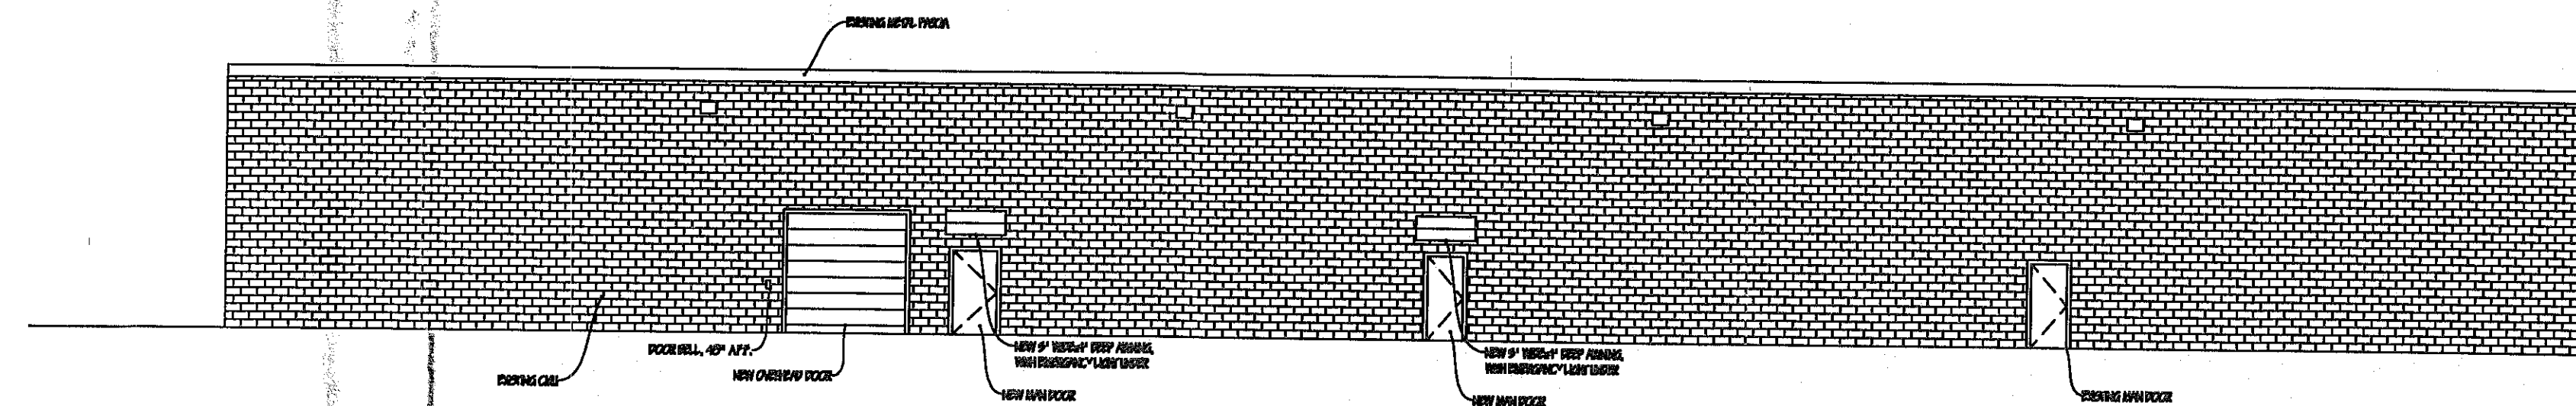

3 REAR ELEVATION
3/32" = 1'-0"

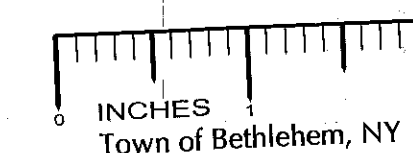

Town of Bethlehem, NY

PLANNING BOARD
TOWN OF BETHLEHEM
ALBANY COUNTY, NEW YORK

This Site Plan Approved.

[Signature]
Title: Chairman

SP110 Amendment C

Date: 7-13-09

TRACTOR SUPPLY COMPANY

200 Powell Place
Brentwood, Tennessee 37027
615.366.4208

CAPITAL ARCHITECTURE
2330 WESTERN AVENUE
GUILDERLAND, NEW YORK 12084
518.867.4247 OFFICE
518.861.7040 FAX
518.253.1442 CELL

THIS WORK WAS PREPARED BY ME
OR UNDER MY SUPERVISION AND
CONSTRUCTION OF THIS PROJECT
WILL BE UNDER MY OBSERVATION.

[Seal]

TSC

TRACTOR SUPPLY COMPANY

TRACTOR SUPPLY
329 GLENMONT ROAD
GLENMONT, NY
EXTERIOR ELEVATIONS

This drawing and the design shown is the
property of TSC. The reproduction copying
or use of this drawing without their written
consent is prohibited and any infringement
is subject to legal action.

Job Number: _____
Date: 1 JULY 09
Revisions: 7 JULY 09
Drawn By: _____
Checked By: _____

Sheet Number: **A3**