

2 FACADE ELEVATION
1/2" = 1'-0"


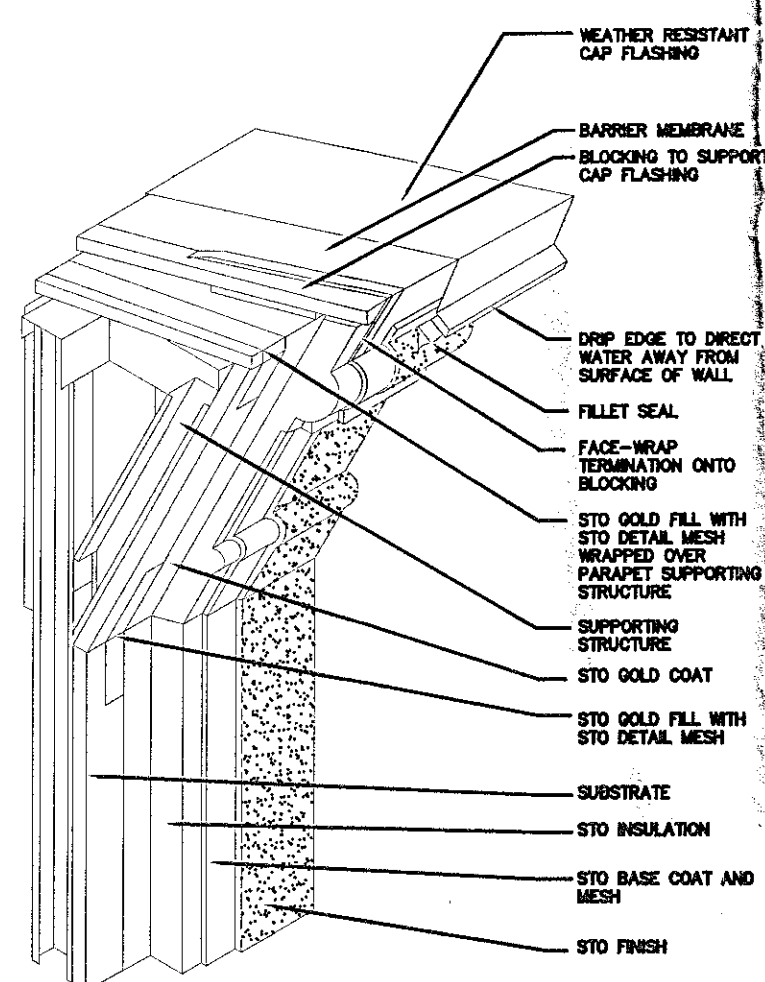


Diagram illustrating an alternate cladding assembly, showing the following components from top to bottom:

- SUPPORTING STRUCTURE
- SUBSTRATE
- STO GOLD COAT
- STO ADHESIVE
- STO INSULATION
- BACK-WRAP TERMINATION
- STO BASE COAT AND MESH
- STO FINISH
- BARRIER MEMBRANE
- SEALANT WITH BACKER ROD
- ALTERNATE CLADDING ASSEMBLY

0 INCHES 1
Town of Bethlehem, NY

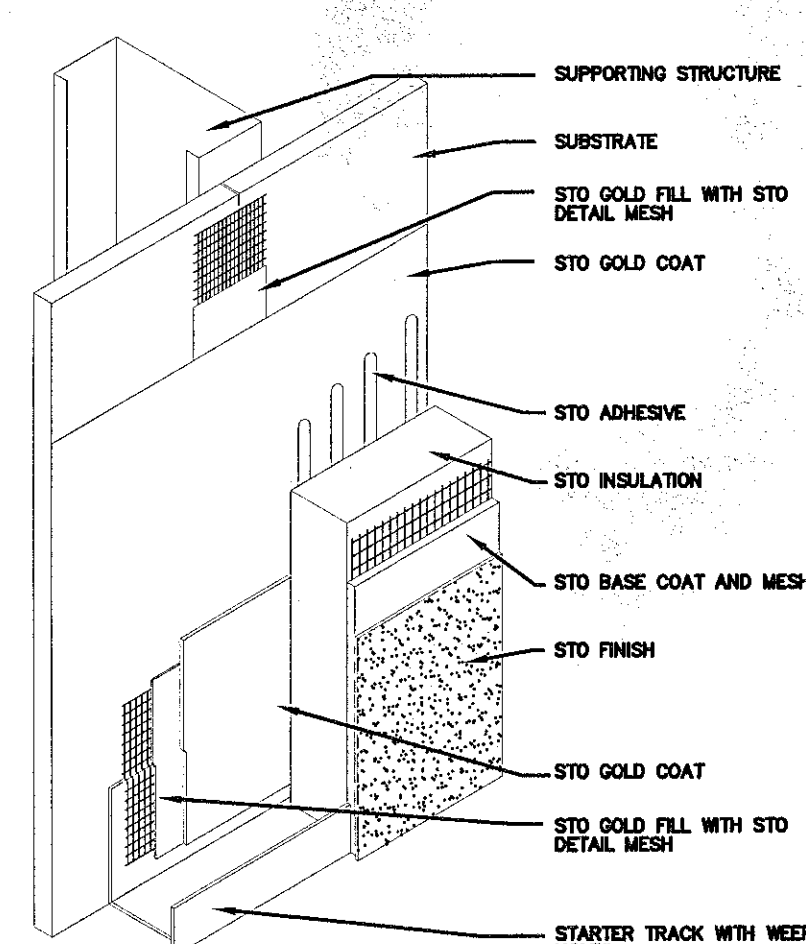

3

EIFS DETAIL

NTS

SUPPORTING STRUCTURE

SUBSTRATE

STO INSULATION

STO MESH


STO BASE COAT

STO FINISH


STO ADHESIVE

BACK-WRAP TERMINATION

3 EIFS DETAIL
N.T.S.

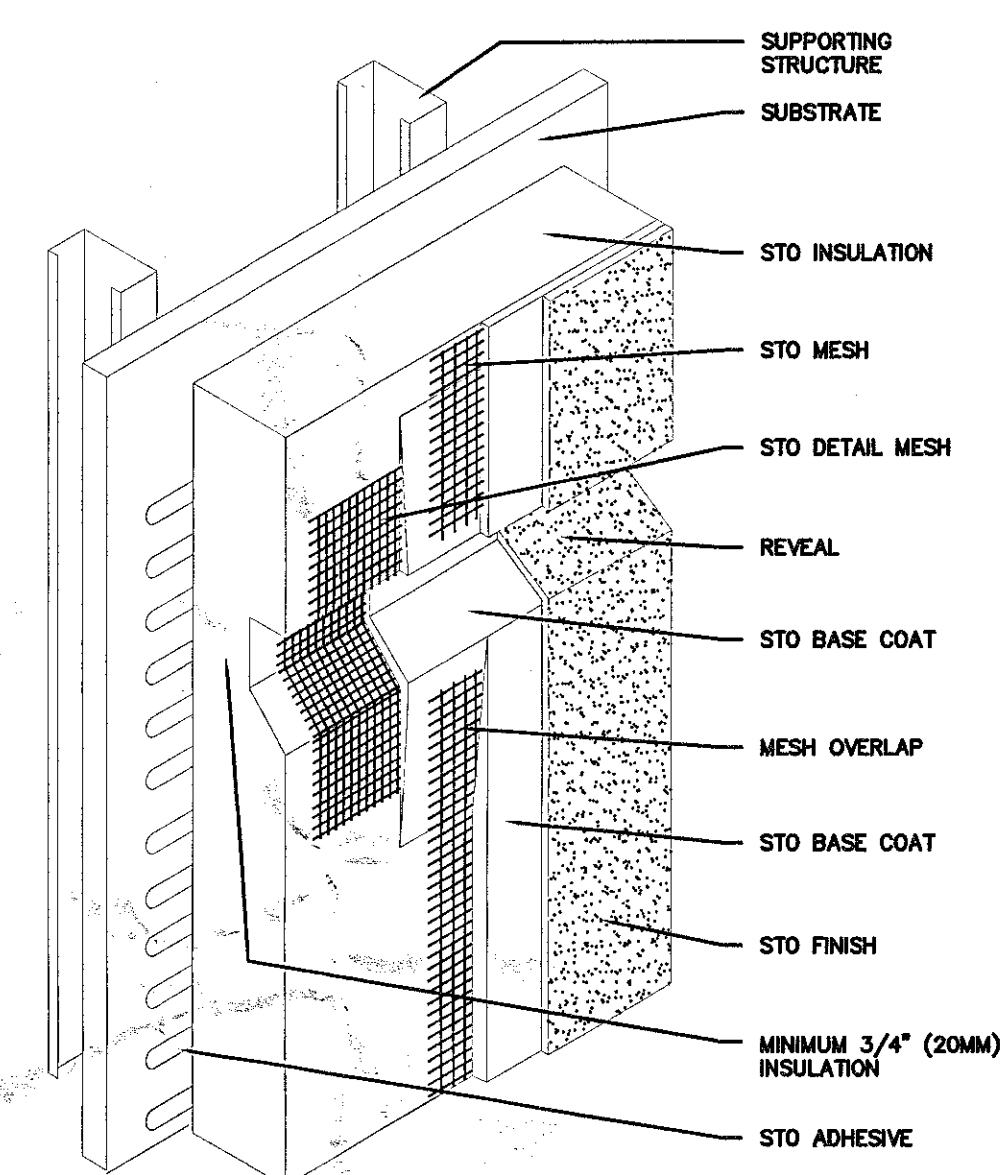


4 EIPS DETAIL
N.T.S.

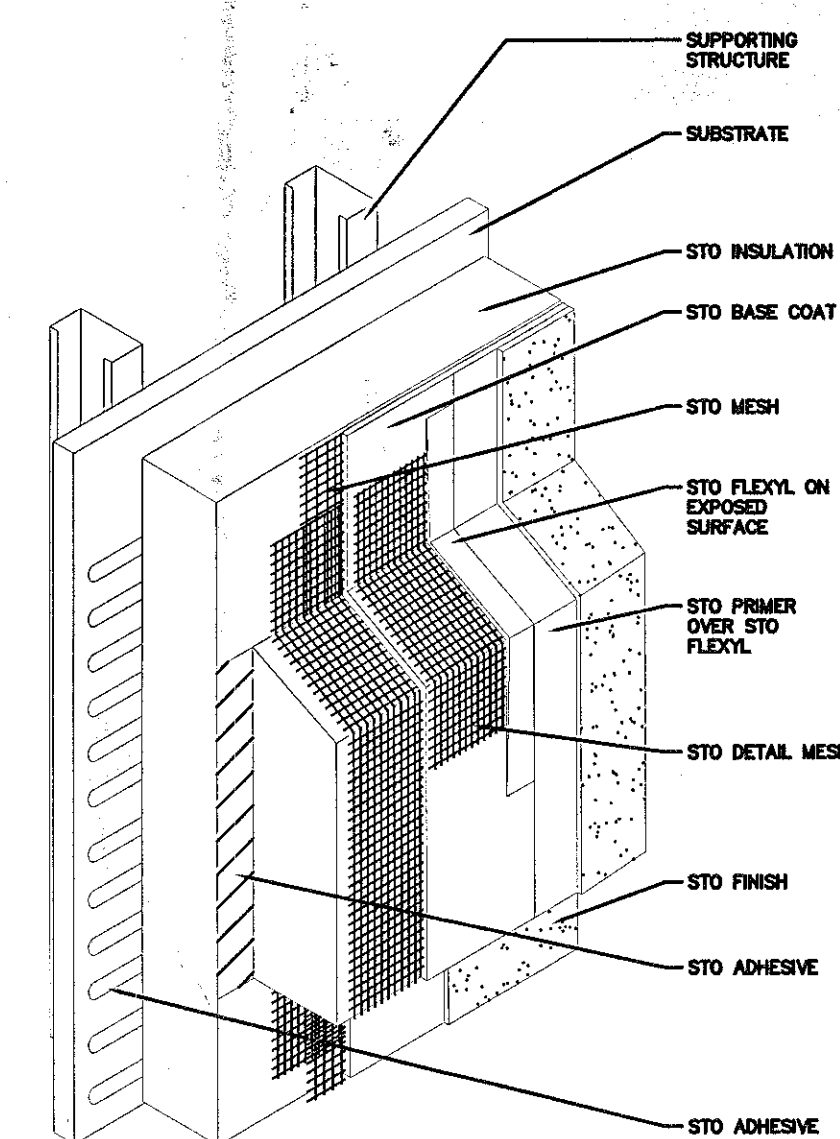

5 EIFS DETAIL
N.T.S.

CAPITAL ARCHITECTURE
2390 WESTERN AVENUE
GUILDERLAND, NEW YORK 12084
867-4247 OFFICE, 861 7040 FAX, 253 1442 CELL
capitalarchitecture@yahoo.com

THIS WORK WAS PREPARED BY ME
OR UNDER MY SUPERVISION AND
CONSTRUCTION OF THIS PROJECT
WILL BE UNDER MY OBSERVATION

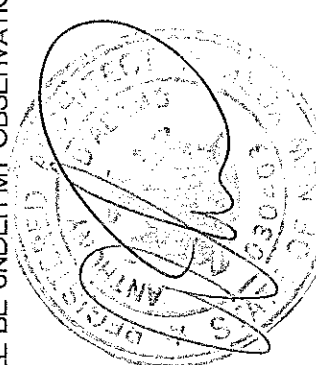

GLENMONT FACADE

329 GLENMONT ROAD
GLENMONT, NY

ENLARGED ELEVATIONS AND DETAILS

PLANNING BOARD
TOWN OF BETHLEHEM
ALBANY COUNTY, NEW YORK

This Site Plan Approved. ☒ YES ☐ NO

Margie Fisher
Title Chairman

Date October 5, 2010

SCALE:	AS NOTED	REVISIONS:
DATE:	1 JUNE 10	△
DRAWN:	AJD	△
SHEET #:		△
		△

A2

A2