


GENERAL NOTES:

1. THIS PARKING ANALYSIS PLAN REFERENCE A PLAN PREPARED BY INFINIGY ENGINEERING ENTITLED, "TRACTOR SUPPLY CO. LAYOUT AND MATERIALS PLAN", PREPARED FOR SCHUYLER COMPANIES, DATED 6/22/09 AND APPROVED BY THE TOWN OF BETHLEHEM PLANNING BOARD ON 7/13/09.
2. THIS PLAN WAS PREPARED STRICTLY BASED UPON INFORMATION IDENTIFIED ABOVE.
3. THE PLAN REPRESENTED HEREIN IDENTIFIES A DESIGN RESULTING FROM LAYOUT PREFERENCES IDENTIFIED BY OWNER AND OWNERS CONSULTANTS.
4. THIS PLAN IS PREPARED FOR PRESENTATION PURPOSES ONLY AND IS NOT INTENDED FOR UTILIZATION AS A ZONING DOCUMENT. THE EXISTING CONDITIONS SHOWN HEREON ARE BASED UPON INFORMATION THAT WAS SUPPLIED TO OUR OFFICE AT THE TIME OF PLAN PREPARATION AND MAY BE SUBJECT TO CHANGE UPON PERFORMANCE OF ADDITIONAL DUE DILIGENCE.

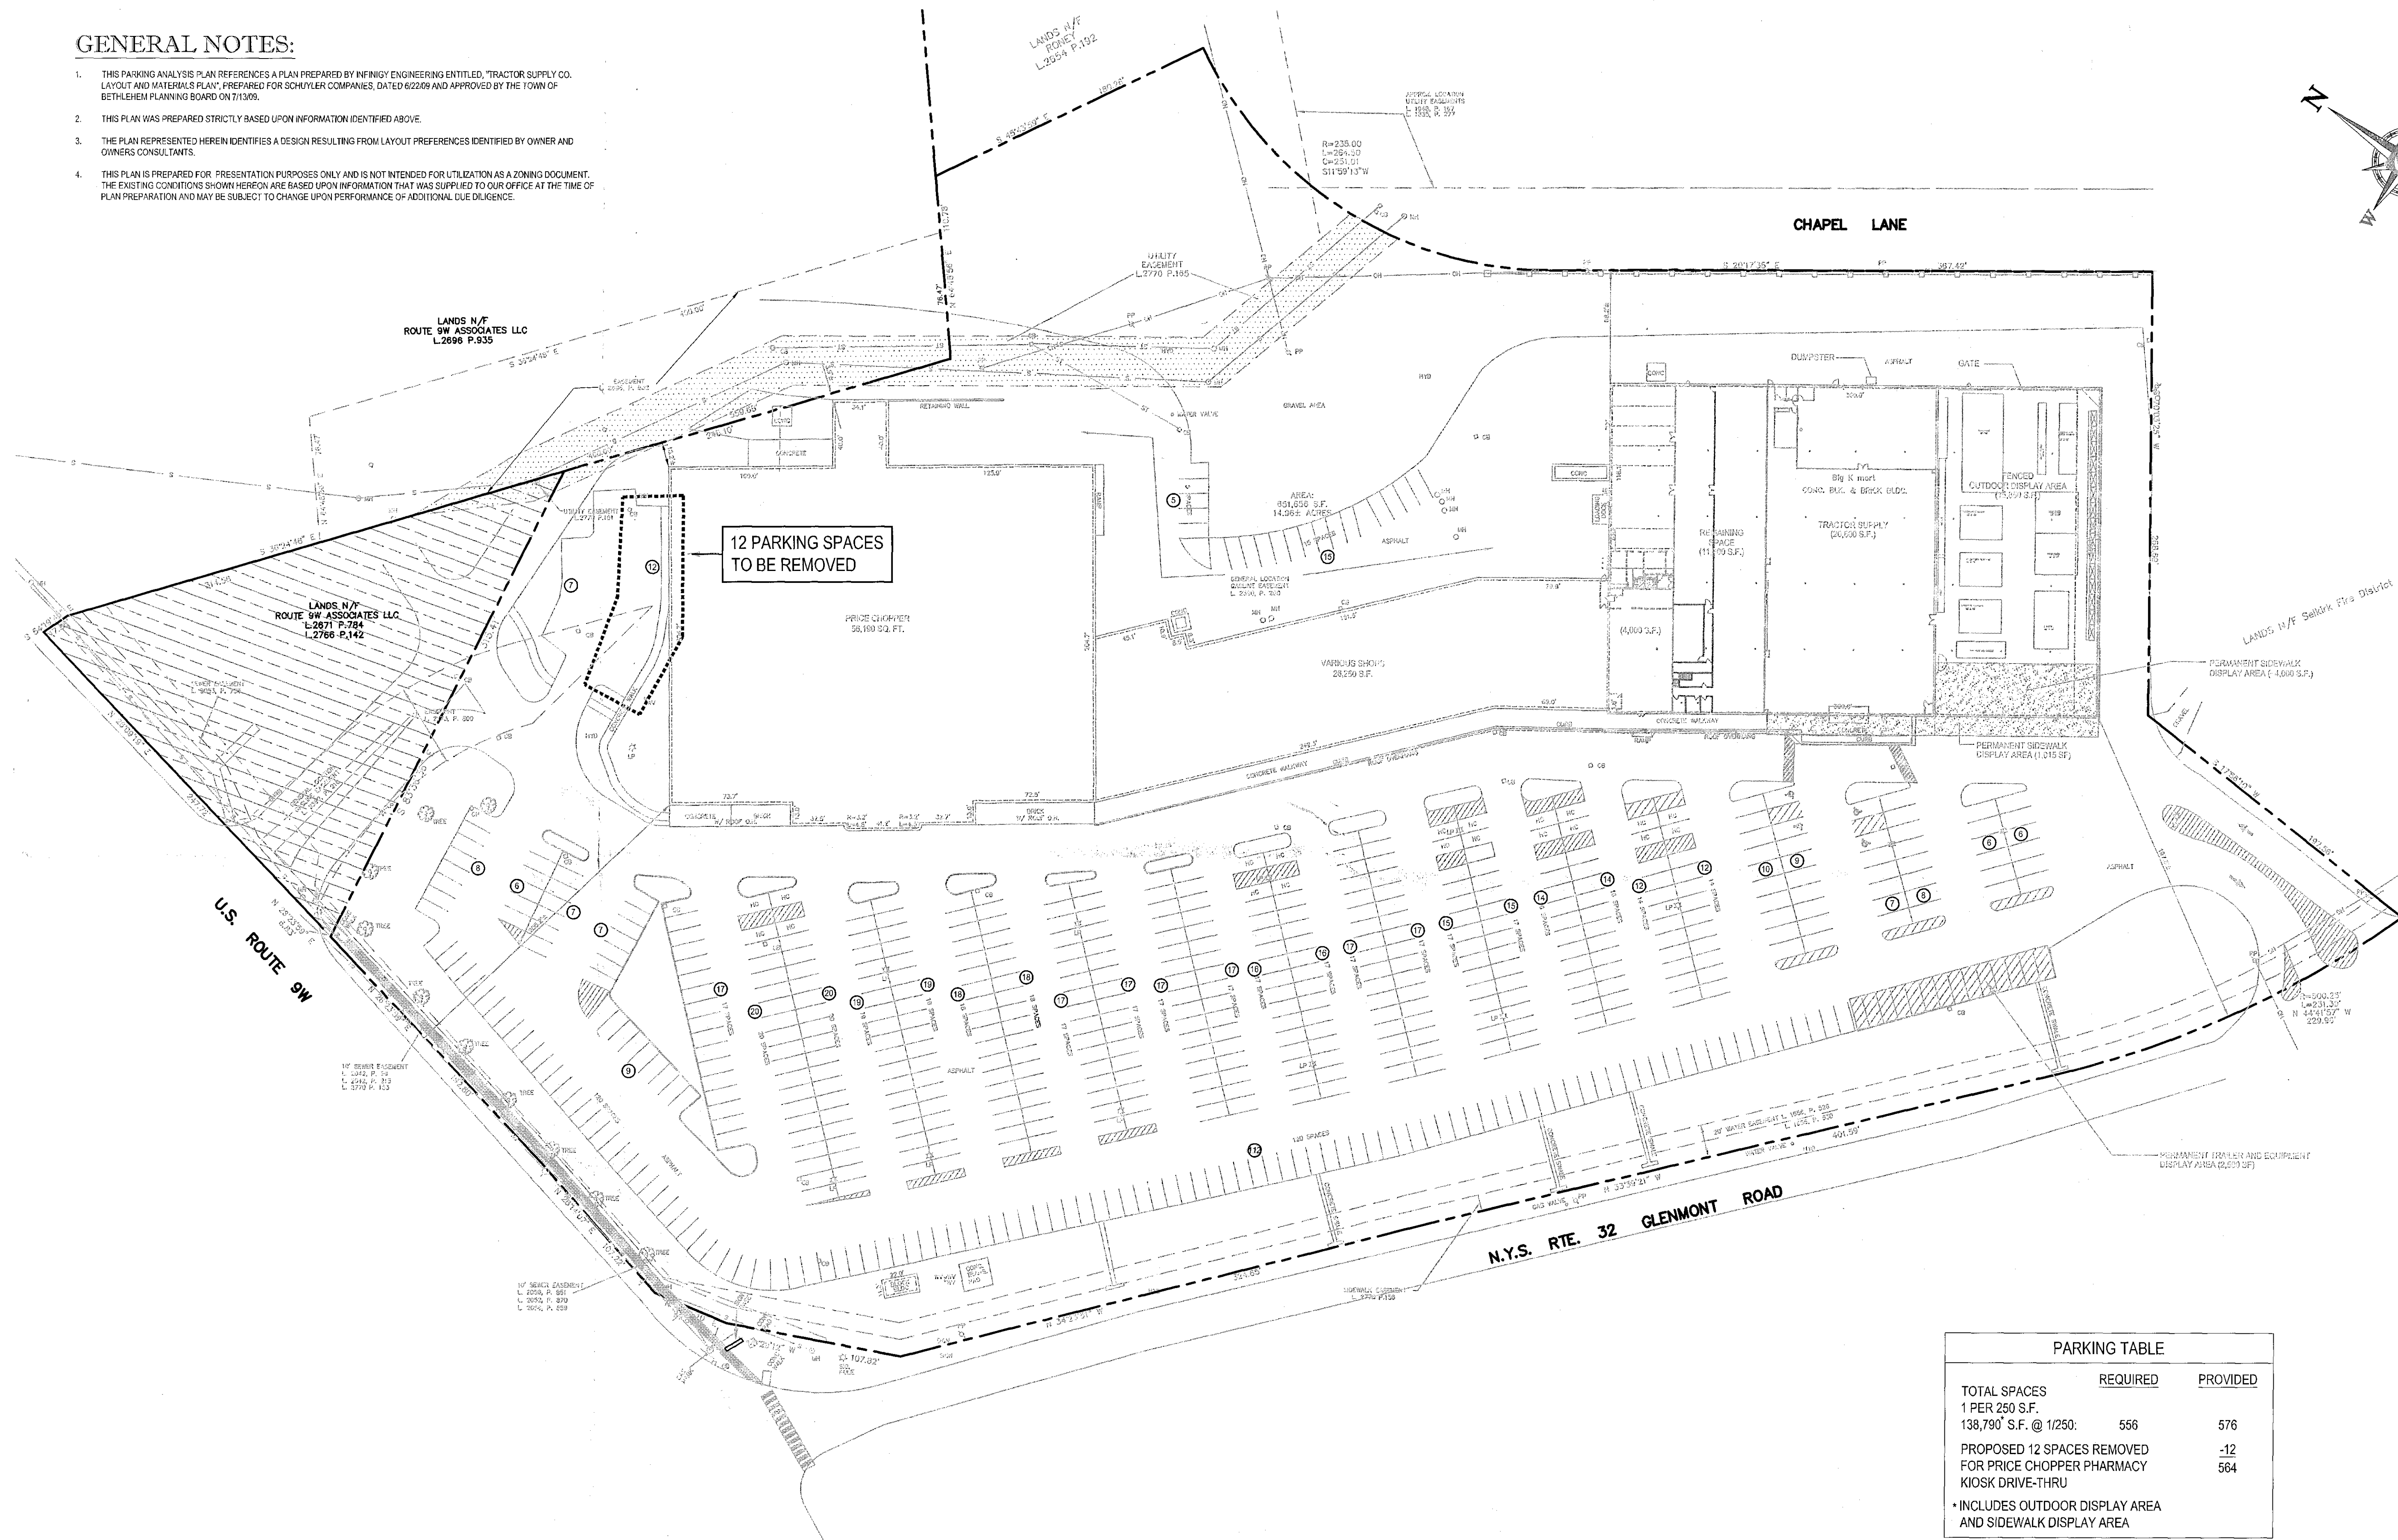

12 PARKING SPACES
TO BE REMOVED

PARKING TABLE		
	REQUIRED	PROVIDED
TOTAL SPACES		
1 PER 250 S.F.		
138,790' S.F. @ 1/250:	556	576
PROPOSED 12 SPACES REMOVED		
FOR PRICE CHOPPER PHARMACY		
KIOSK DRIVE-THRU		
• INCLUDES OUTDOOR DISPLAY AREA		
AND SIDEWALK DISPLAY AREA		

THIS PLAN TO BE UTILIZED FOR SITE
PARKING ANALYSIS PURPOSES ONLY

INCHES
Town of Bethlehem, NY

GRAPHIC SCALE
1 INCH = 50 FEET

Town of Bethlehem Planning Board
By direction of the Chairman
these plans are hereby Approved.
See first sheet for date & signature.

BOHLER ENGINEERING

CIVIL & CONSULTING ENGINEERS
SURVEYORS
PROJECT MANAGERS
ENVIRONMENTAL CONSULTANTS
LANDSCAPE ARCHITECTS

CORPORATE OFFICE:
• WARREN, NJ
• SOUTH BRIDGE, MA
• CHAUNCEY, PA
• SEBASTIA, VA
• FORT LAUDERDALE, FL
• TAMPA, FL

REVISIONS				
REV	DATE	COMMENT	BY	
1	7/9/12	PER TOWN DPC COMMENTS	JG	
2	8/15/12	CROSSWALK REVS PER TOWN COMMENTS	EGD	
3	8/24/12	NO CHANGES THIS SHEET	CVM	
4	8/27/12	NO CHANGES THIS SHEET	CVM	

Dig Safely. New York

Call before You Dig
Mark the Required Time
Confirm Utility Response
Respond to the Markers
Dig With Care

800-368-7333
www.digsafelynewyork.com

THE STATE OF NEW YORK REQUIRES NOTIFICATION BY EXCAVATORS, DESIGNERS, OR ANY PERSON PREPARING TO DISRUPT THE EARTH'S SURFACE, ANYWHERE IN THE STATE.

PERMIT SET

PROJECT No.: B120140
DRAWN BY: JRG
CHECKED BY: RWO
DATE: 08/14/12
SCALE: AS SHOWN
CAD I.D.: B120140SS3

SITE PLAN DOCUMENTS FOR PRICE CHOPPER

LOCATION OF SITE
TOWN SQUIRE PLAZA
ROUTE 9W AND GLENMONT ROAD
329 GLENMONT ROAD
TOWN OF BETHLEHEM
ALBANY COUNTY, NEW YORK

BOHLER ENGINEERING

5 COMPUTER DRIVE WEST SUITE 203
ALBANY NY, 12205
Phone: (518) 438-9900
Fax: (518) 438-0900
www.BohlerEngineering.com

W.D. GOEBEL

PROFESSIONAL ENGINEER
NEW YORK LICENSE No. 071284-1
CONNECTICUT LICENSE No. 21854
VIRGINIA LICENSE No. 7708
MASSACHUSETTS LICENSE No. 42544
NEW HAMPSHIRE LICENSE No. 10060
RHODE ISLAND LICENSE No. E-68397

PARKING ANALYSIS PLAN

SHEET NUMBER:
4
OF 4

REV. 3