



A EXTERIOR ELEVATION - FRONT
EL-1 SCALE: N.T.S.

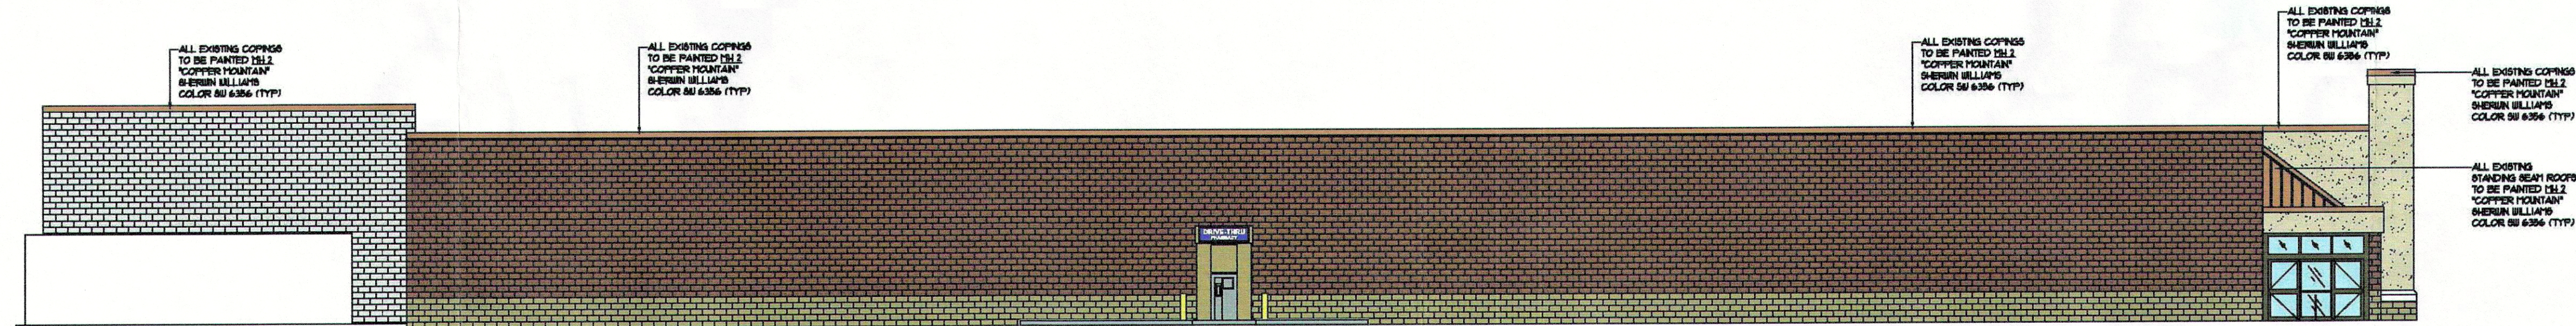

B EXTERIOR ELEVATION - LEFT
EL-1 SCALE: N.T.S.

EXTERIOR FINISHES					
KEY	MANUFACTURER	SERIES/STYLE	COLOR	CAT.#	REMARKS
MF-2	SHERWIN WILLIAMS	STANDING SEAM METAL ROOF SYSTEM	COPPER MOUNTAIN	8W 6356	EXTERIOR PAINT

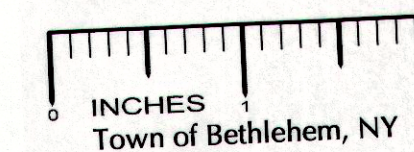


PLANNING BOARD
TOWN OF BETHLEHEM
ALBANY COUNTY, NEW YORK

This Site Plan Approved.

[Signature]
Title: *Chairman*
Date: *12/20/12*

SP-110F

FILE

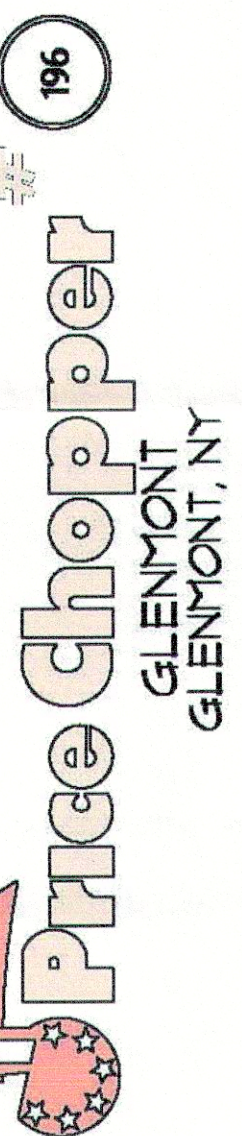

EXTERIOR ELEVATIONS

DATE	06/15/12
SCALE	AS NOTED
PROJECT #	126-10
DRAWN BY:	TH
APPROVED BY:	

EL-1

GOLUB CORPORATION
ENGINEERING DEPARTMENT
461 NOTT STREET
SCHENECTADY, NEW YORK 12308

REVISIONS	
ISSUED:	06/15/12
1	
2	
3	
4	
5	