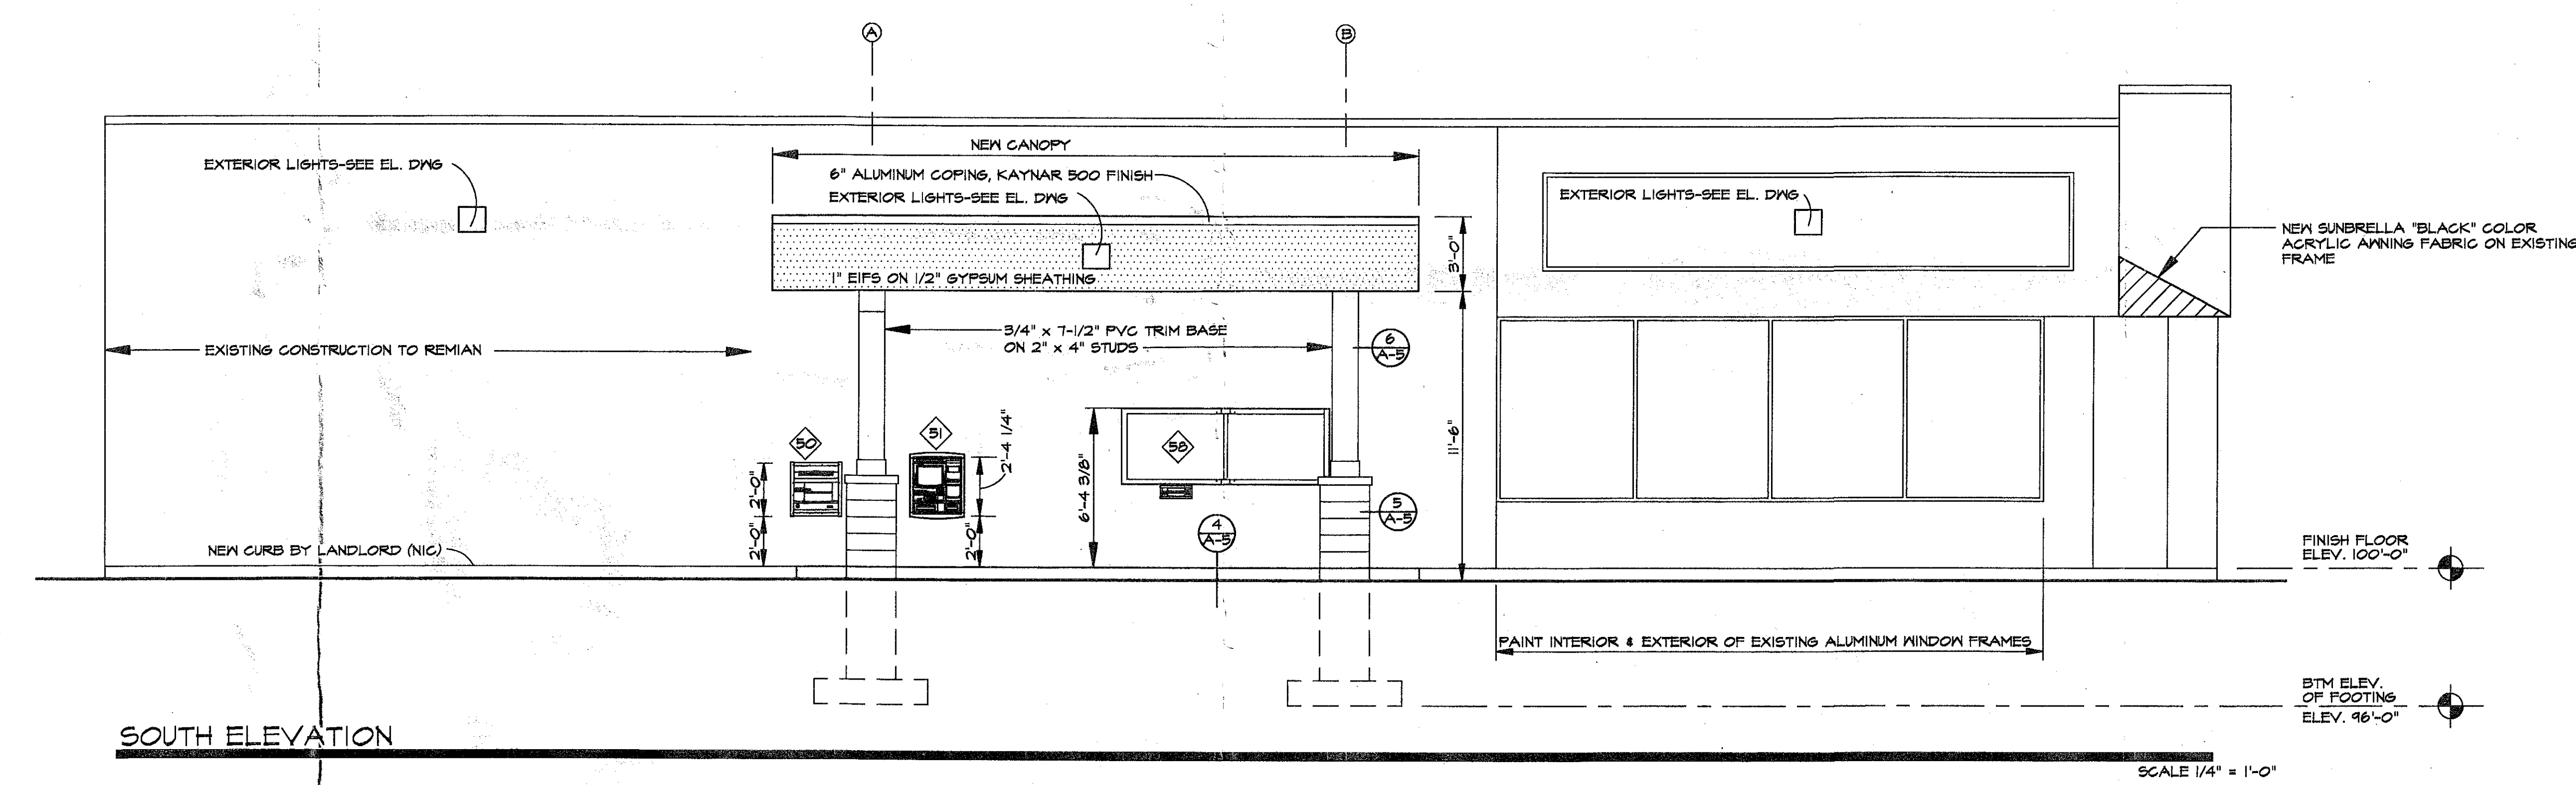
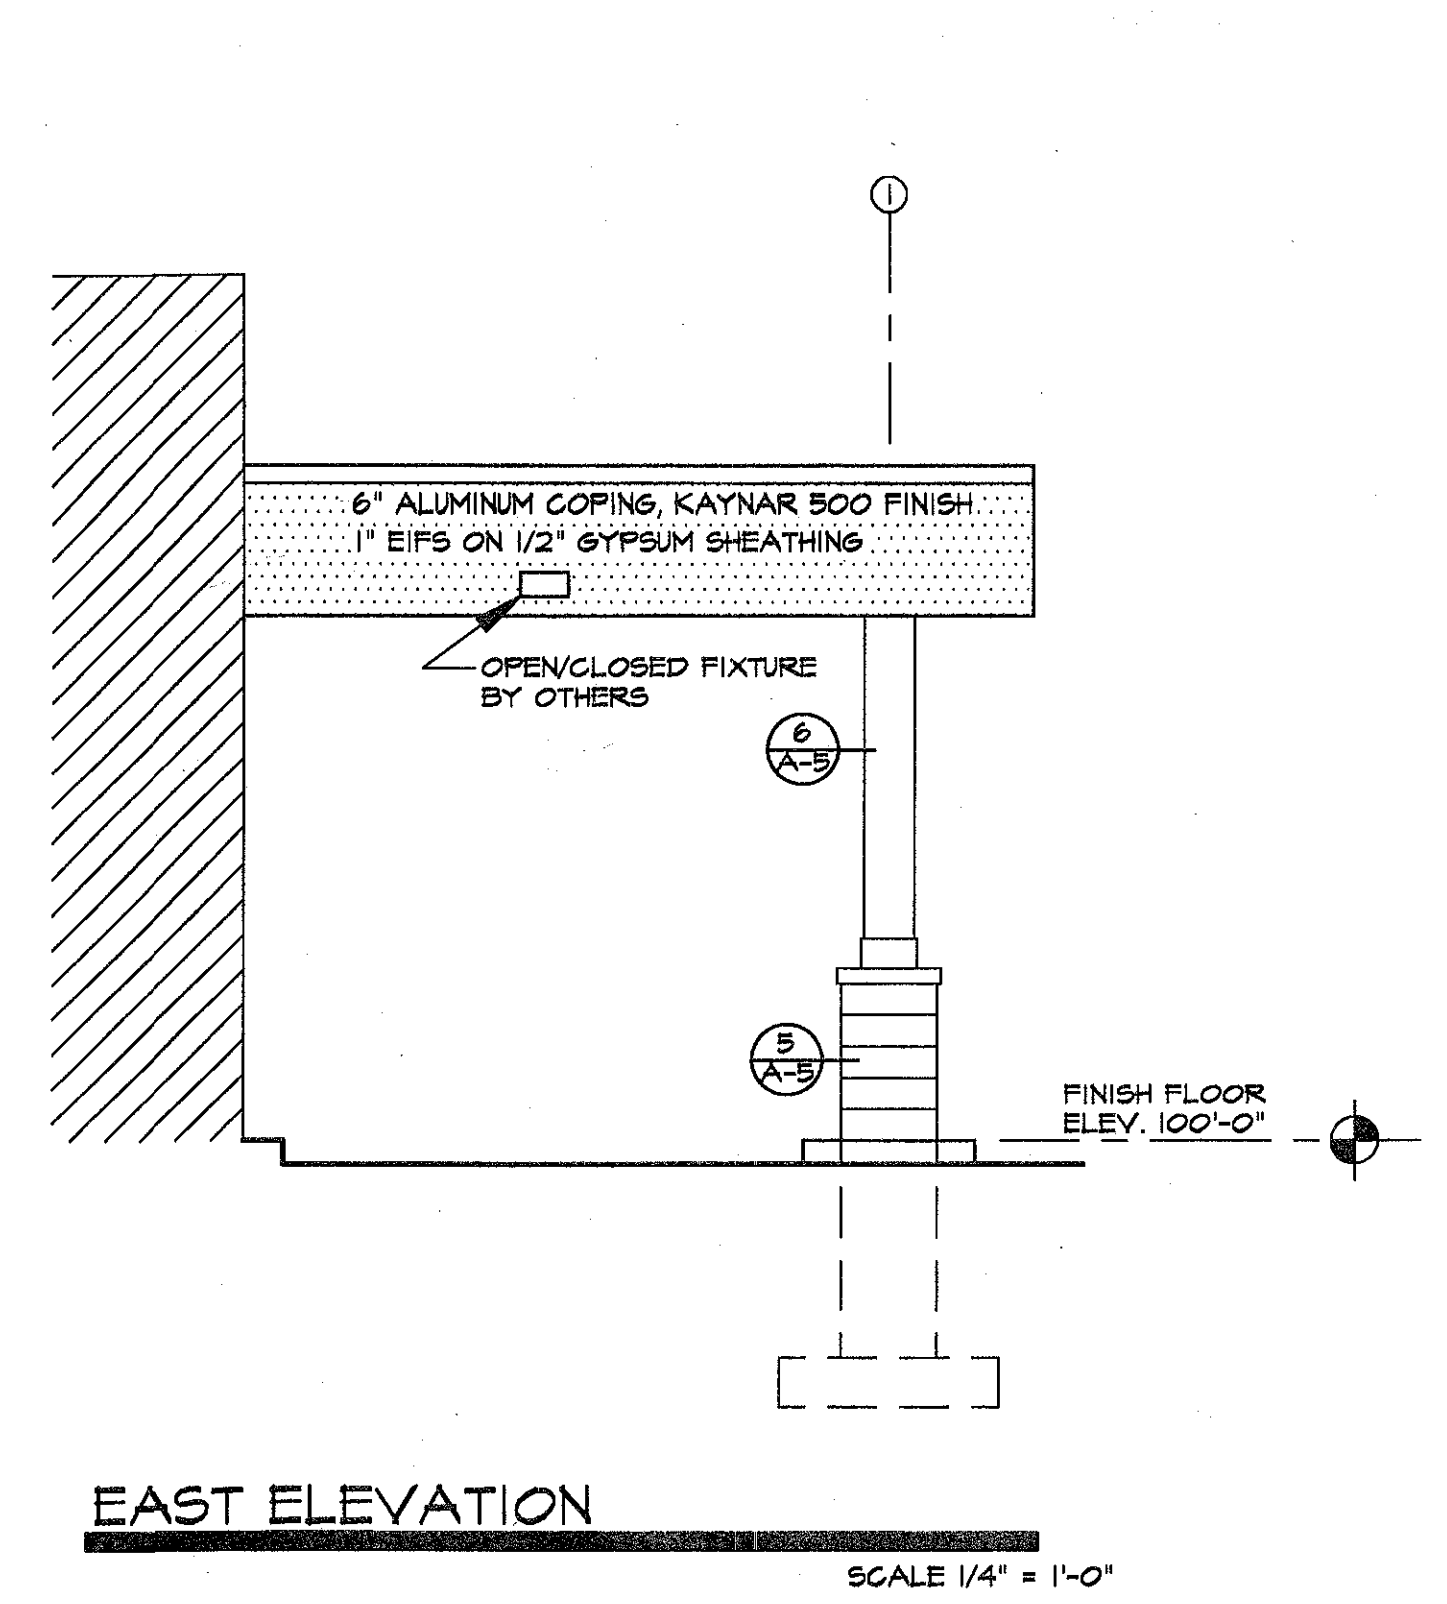
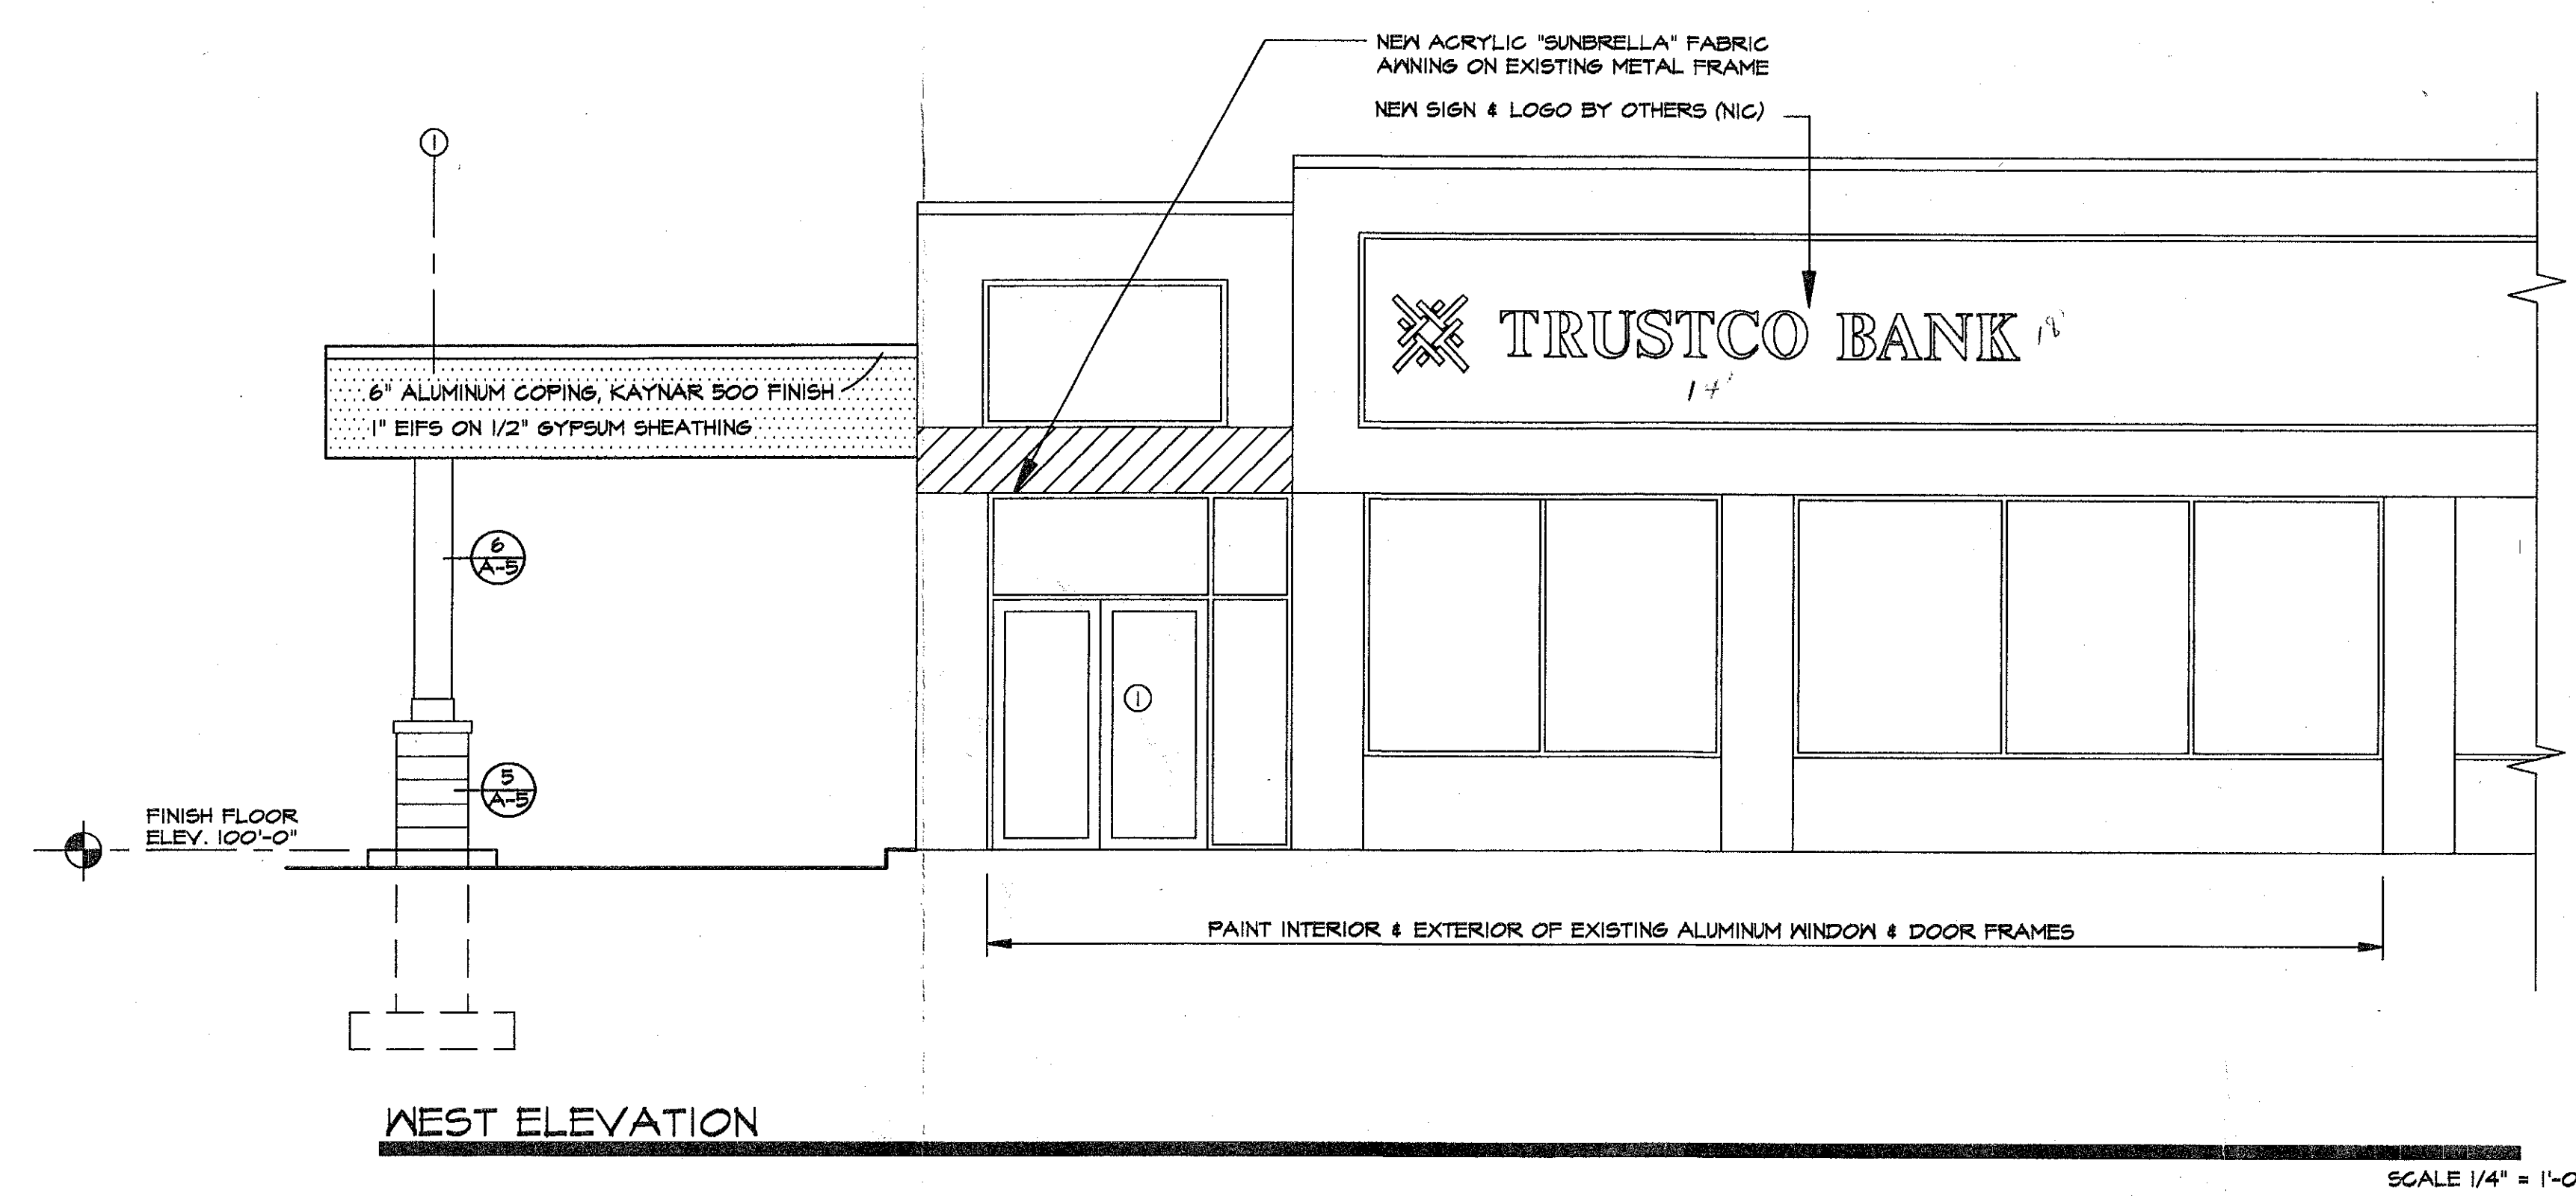


PROJECT

ROUTE 9W

LOCATION MAP

NO.	ISSUED

FINISH FIRST FLOOR ELEVATION 100'-0"

JAMES DALY TOBIN
ARCHITECTS

SEAL OF NEW YORK STATE
JAMES DALY TOBIN
ARCHITECT
1980 ROUTE 9W, GLENNONT, NEW YORK

TRUSTCO BANK
1980 ROUTE 9W, GLENNONT, NEW YORK
EXTERIOR ELEVATIONS

DATE
JANUARY 28, 2011

SCALE
1/4" = 1'-0"

OPUS
10510

FILE
TB6 A6

RECEIVED

MAY 11 2011

Town of Bethlehem
Planning Board

PLANNING BOARD
TOWN OF BETHLEHEM
ALBANY COUNTY, NEW YORK

This Site Plan Approved,

Henry J. Finer
Title CHAIRMAN

Date May 13, 2011 SPA-113-E

NORTH

A-6

518 - 439 - 0471

NEW YORK

SLINGERLANDS

12 CARSTEAD DRIVE

TRUSTCO-GLENNONT A6-1/4