


1 SITE PLAN
1"=10'

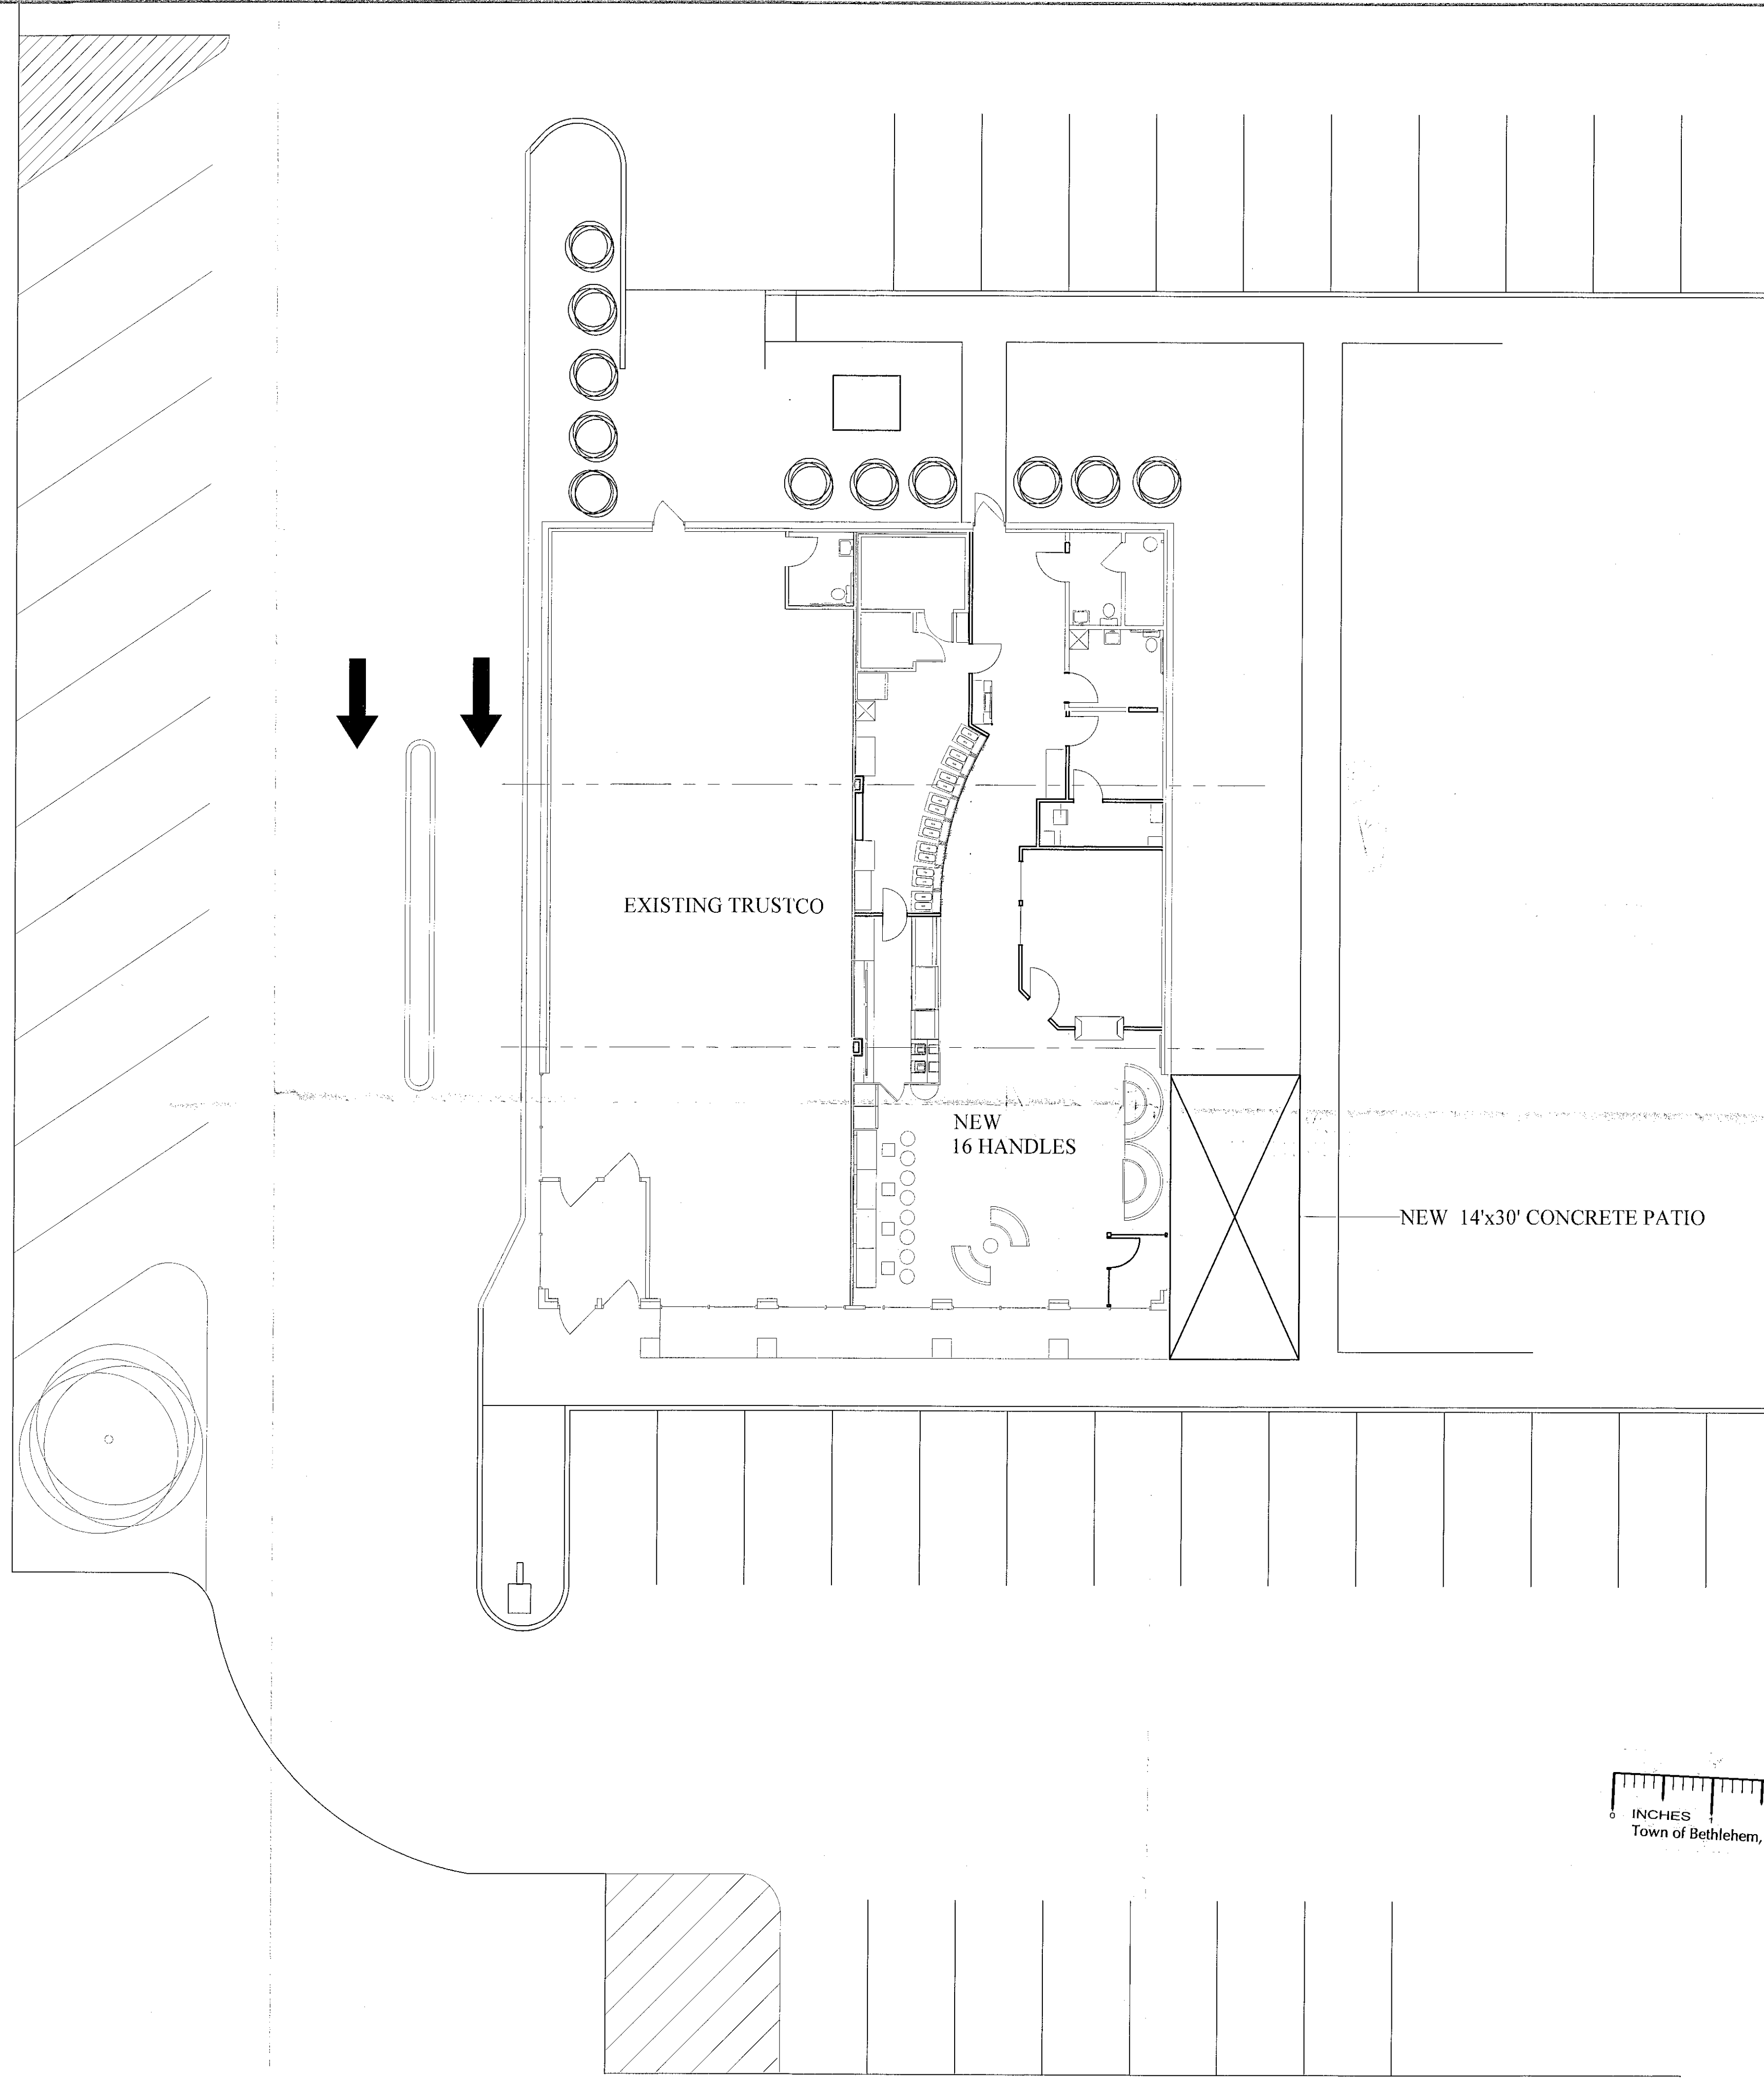


INCHES
Town of Bethlehem, NY

FILE

RECEIVED
OCT 8 2012
Town of Bethlehem
Planning Board

CAPITAL ARCHITECTURE
86 REMSEN STREET
COHOES, NEW YORK 12047
867-4247 OFFICE, 861 7040 FAX, 253 1442 CELL
capitalarchitecture@yahoo.com

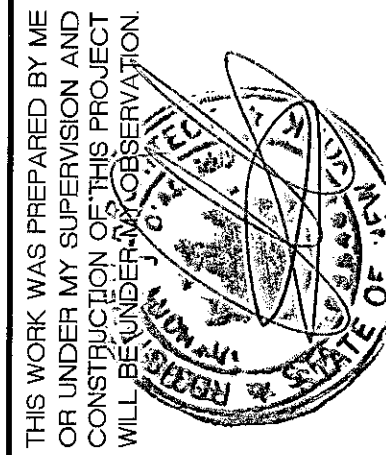

16 HANDLES

380 ROUTE 9W
GLENMONT, NY

SITE PLAN

SCALE:	AS NOTED	REVISIONS:
DATE:	20 OCTOBER 12	Δ 27 MARCH 12
DRAWN:	AJD	Δ
SHEET#		Δ
		Δ
		Δ

A2