


**BETHLEHEM
CENTER II**
241 NYS Route 9W
BETHLEHEM, NY

**NIGRO
COMPANIES**
20 CORPORATE WOODS BLVD.
ALBANY, NEW YORK 12211

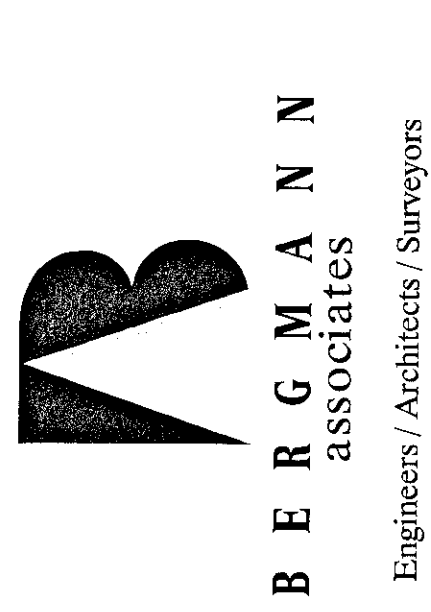

300 First Federal Plaza
28 East Main Street
SOS.232.2157 / SOS.232.4652 fax
New York, NY 14654

NO.	DATE	REVISIONS	DESCRIPTION	REV.	CHKD.
1	12/16/04	REV. PER FIRE CHIEF	DOC	PWG	
2	3/28/05	REV. PER TOWN ENG.	DOC	PWG	
3	08/01/05	REV. PER TOWN ENG.	DOC	PWG	
4	10/14/05	MINOR REVISIONS	DOC	PWG	
5	07/12/06	ADDED METLAND IMPACTS/DOC	DOC	PWG	
6	02/10/06	ADDED CONSERVATION AREA	DOC	PWG	


NOTE:
Unauthorized alteration or addition to this drawing is a
violation of the New York State Education Law Article
145, Section 7209.

**SITE PLAN
CONSERVATION AREA C**


RECEIVED
AUG 1 2005
TOWN OF BETHLEHEM

Project Manager	P. Giovanni, PE
Design	S. CHRISTOPHER
Drawn By	S. CHRISTOPHER
Checked By	S. CHRISTOPHER
Scale	1"=50'
Project Number	6002.00
Client Name	BERGMANN ASSOCIATES, INC.
City	Bethlehem, NY
County	Albany
State	NY
Project Name	241 NYS Route 9W
Project Number	6002.00
Client Name	BERGMANN ASSOCIATES, INC.
City	Bethlehem, NY
County	Albany
State	NY

C101
SPA 118B

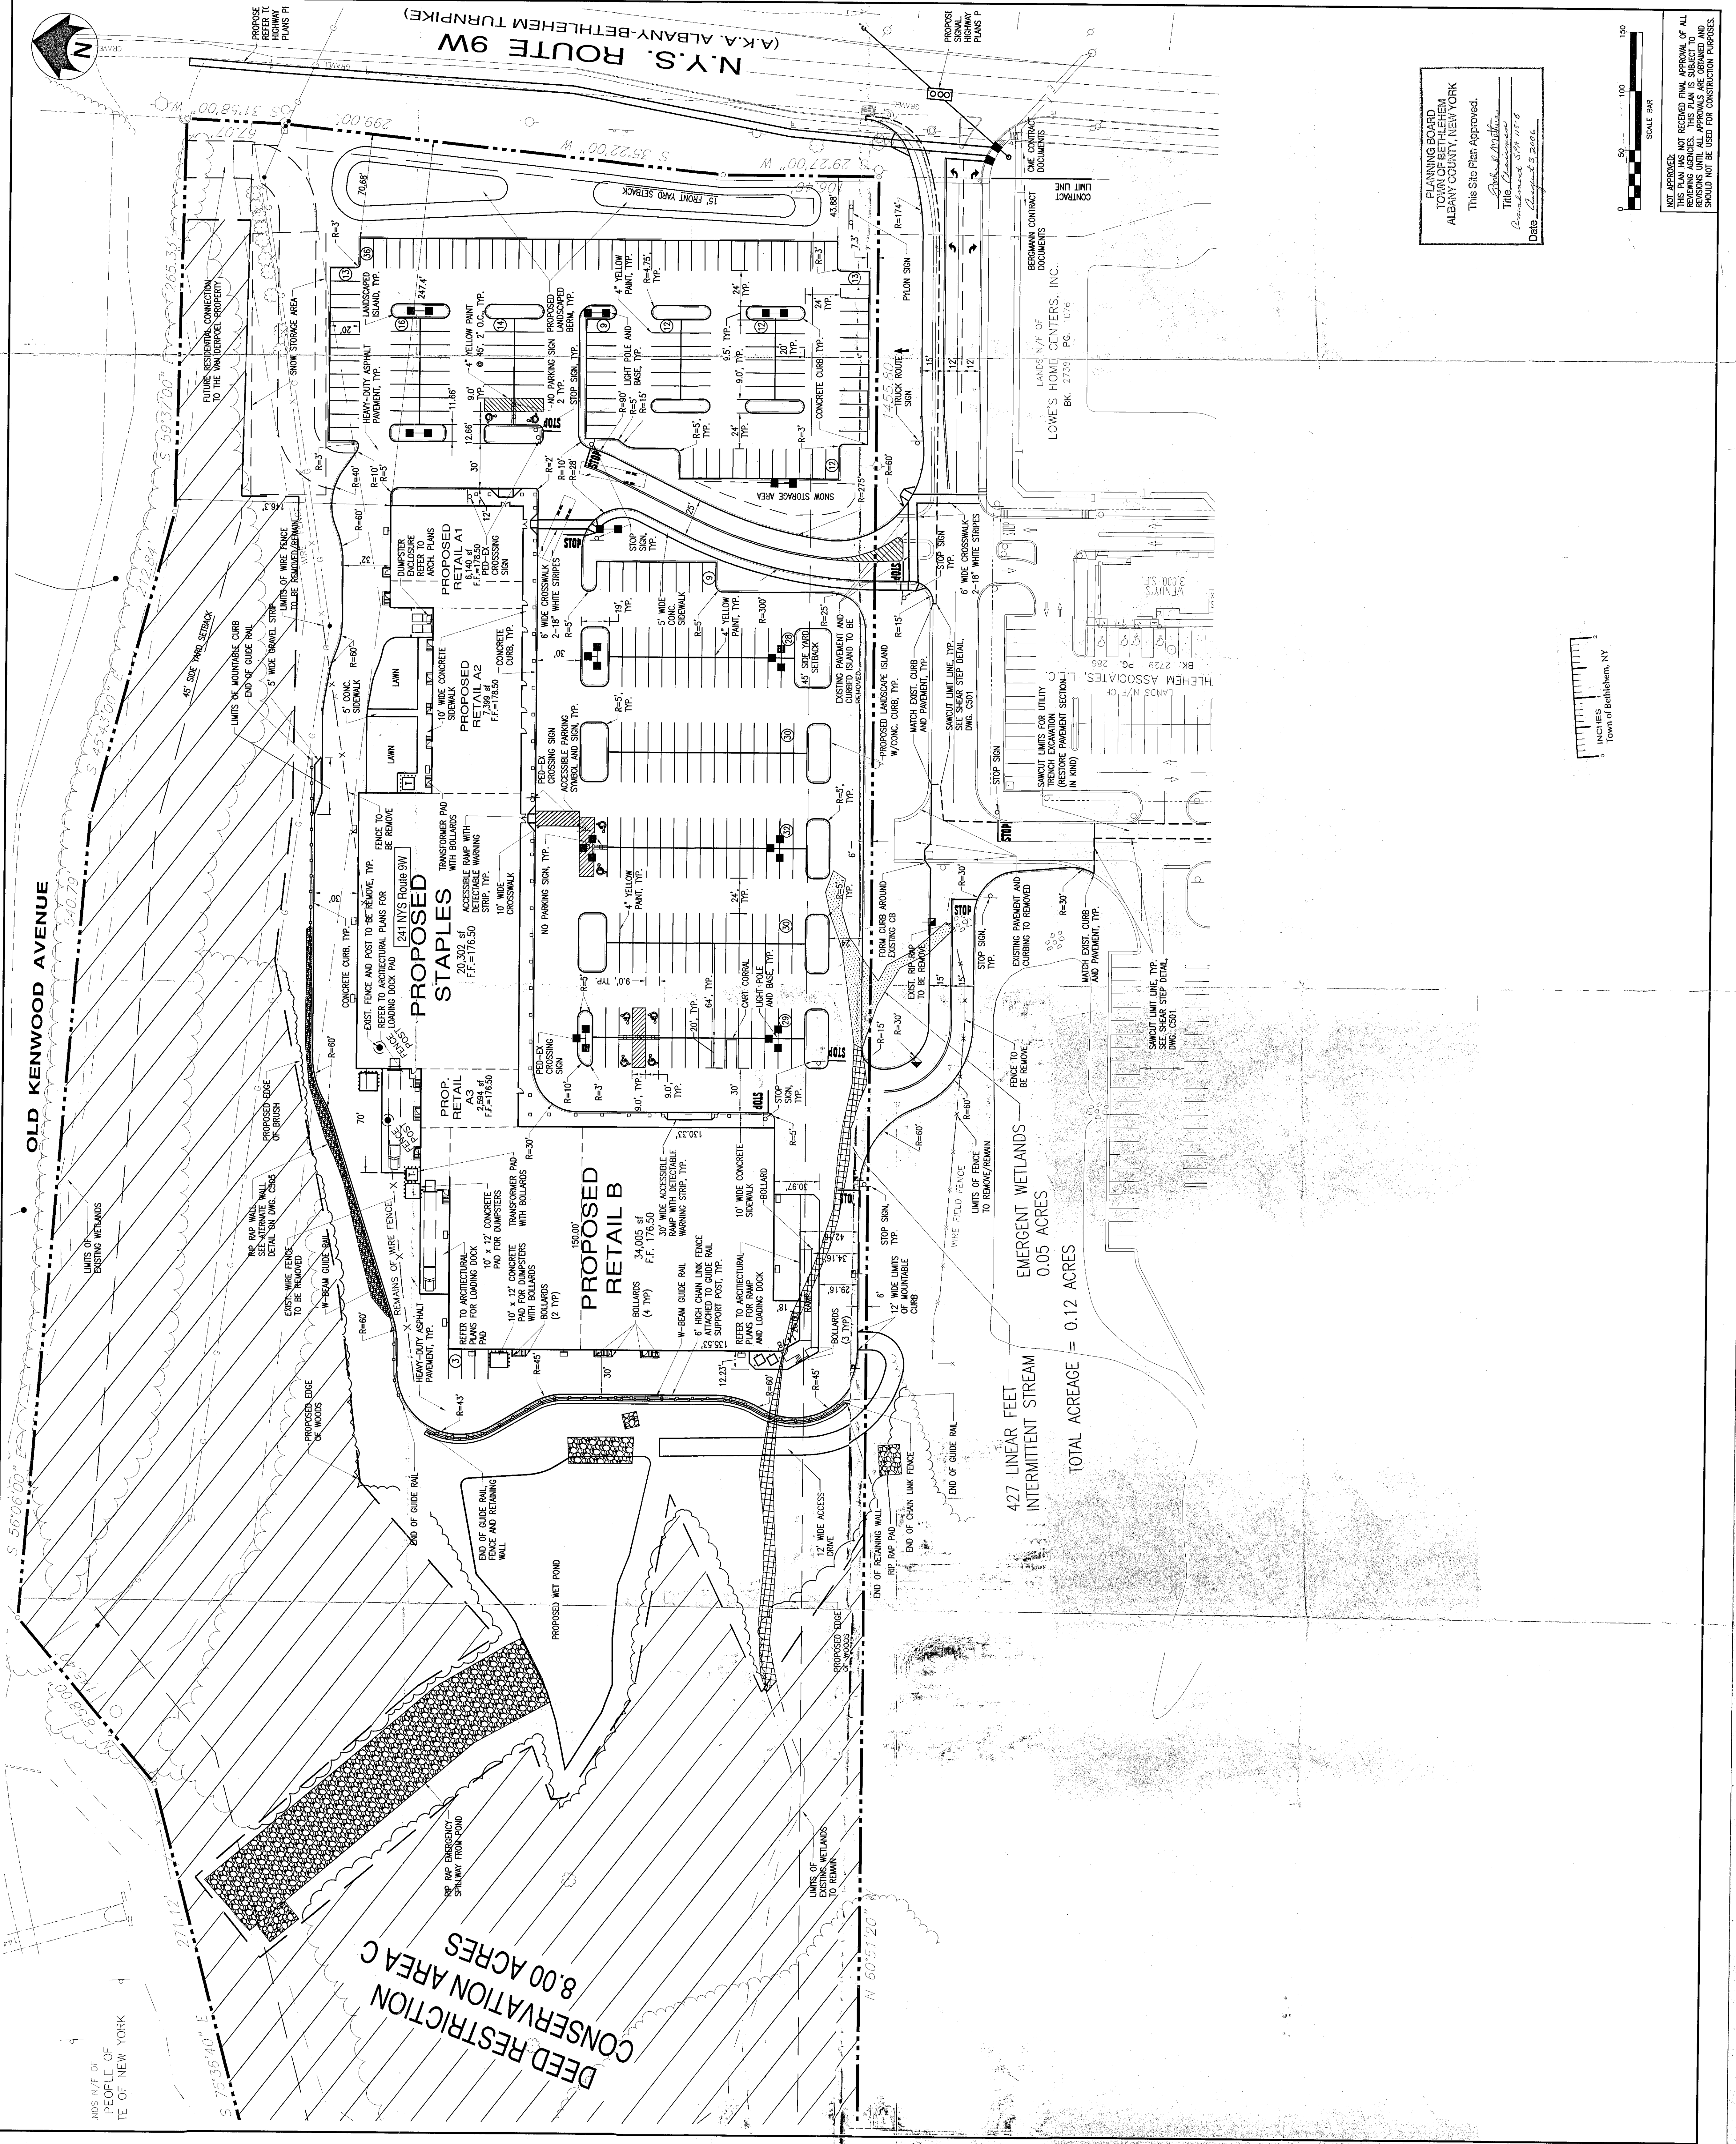

PLANNING BOARD
TOWN OF BETHLEHEM
ALBANY COUNTY, NEW YORK
This Site Plan Approved.
Title: 241 NYS Route 9W
Date: August 3, 2006

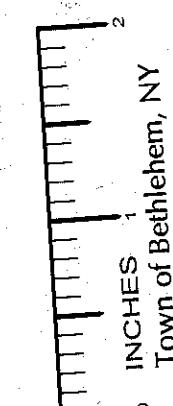

NOT APPROVED:
THIS PLAN HAS NOT RECEIVED FINAL APPROVAL OF ALL
RELEVANT AGENCIES. THIS PLAN IS SUBJECT TO
REVISIONS. ANY CHANGES TO THIS PLAN MUST BE
APPROVED BY THE TOWN OF BETHLEHEM. THIS PLAN
SHOULD NOT BE USED FOR CONSTRUCTION PURPOSES.