


- TRAFFIC SAFETY NOTES:**
1. GENERAL : ALL SIGN, CONES, BARRELS, BARRICADES AND CONC. BARRIERS SHALL BE FABRICATED AND ERECTED IN ACCORDANCE WITH THE CONTRACT PLANS AND SPECIFICATIONS OR AS DIRECTED BY THE NEW YORK STATE MANUAL OF UNIFORM TRAFFIC CONTROL DEVICES.
 2. SIGN SUPPORT : THE CONTRACTOR SHALL SUPPLY ADEQUATE SUPPORTS SO THAT THE SIGNS ARE IN PROPER POSITION AND ALIGNMENT AS SHOWN IN THE NEW YORK STATE MANUAL OF UNIFORM TRAFFIC CONTROL DEVICES. ALL SUPPORTS SHALL BE PAINTED WITH TWO(2) COATS OF WHITE PAINT.
 3. SIGN PANELS : THE SIGN PANELS MAY BE MADE OF ALUMINUM, STEEL, OR PLYWOOD. THE BACKS OF ALL WOOD SIGN PANELS SHALL RECEIVE TWO(2) COATS OF WHITE PAINT.
 4. SIGN FACE : COLOR - THE COLOR OF THE BACKGROUND AND THE LEGEND OF ALL SIGNS SHALL BE IN ACCORDANCE WITH THE NEW YORK STATE MANUAL OF UNIFORM TRAFFIC CONTROL DEVICES. THE MARGIN SHALL BE OF THE SAME COLOR AS SPECIFIED FOR THE BACKGROUND. THE BORDER SHALL BE OF THE SAME COLOR AS THE LEGEND.
SHAPE - THE SHAPE OF ALL SIGNS SHALL BE AS SHOWN ON THIS SHEET.
CORNERS OF SIGNS SHALL HAVE ROUNDED CORNERS.
REFLECTORIZATION - ALL SIGNS SHALL BE REFLECTORIZED USING HIGH INTENSITY REFLECTORIZED TAPE OR PAINT. ALL SIGNS SHALL BE CLEANED AND MAINTAINED REGULARLY. ALL SIGNS SHALL BE REVIEWED AT NIGHT AFTER ERECTION. ANY SIGNS NOT MEETING PROPER REFLECTION REQUIREMENTS WILL BE REPLACED.
LETTERING AND BORDERS - SIGN LETTERING, BORDERS AND MARGINS SHALL BE IN ACCORDANCE WITH THE NEW YORK STATE MANUAL OF UNIFORM TRAFFIC CONTROL DEVICES.
 5. SIGN LOCATION : ALL SIGNS SHALL BE LOCATED AS SHOWN ON THE CONTRACT PLANS OR AS SPECIFIED BY THE ENGINEER. SIGNS SHALL BE GENERALLY LOCATED ON THE RIGHT SIDE OF THE HIGHWAY FACING APPROACHING TRAFFIC. THE NEAR EDGE OF THE SIGN SHALL BE BETWEEN 6 AND 12 FEET FROM NEAREST EDGE OF THE TRAVELED ROADWAY OR BETWEEN 2 AND 12 FEET FROM THE FACE OF THE VERTICAL CURB. SIGNS SHOULD GENERALLY BE PLACED AT RIGHT ANGLES TO TRAFFIC. ROADSIDE SIGNS SHOULD BE MOUNTED SO THAT THE BOTTOM OF THE SIGN IS APPROXIMATELY 5 FEET ABOVE THE EDGE OF PAVEMENT. SIGNS MOUNTED ON BARRICADES OR TEMPORARY SIGNS IN THE ROADWAY MAY BE AT LOWER HEIGHTS. ALL SIGNS SHALL BE LOCATED SO AS TO BE PLAINLY VISIBLE TO TRAFFIC.
 6. MAINTENANCE : THE CONTRACTOR SHALL KEEP SIGNS CLEANED AND CLEARED AT ALL TIMES. ALL SIGNS SHALL BE THE PROPERTY OF THE CONTRACTOR AND SHALL BE MAINTAINED IN GOOD CONDITION FOR THE DURATION OF THE CONTRACT. ALL SIGNS SHALL BE REMOVED FROM THE WORK SITE WHEN THE CONTRACT WORK IS ACCEPTED.

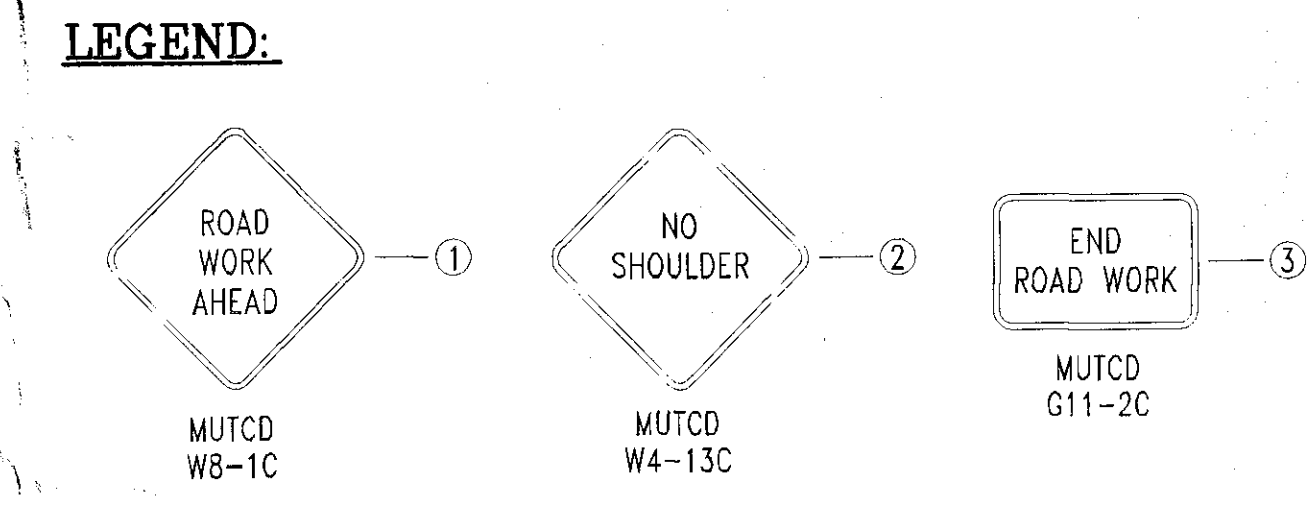

PLANNING BOARD
TOWN OF BETHLEHEM
ALBANY COUNTY, NEW YORK


This Site Plan Approved.

Barbara J. Sullivan
Title: *Chairman*
Date: *8/20/06*

TOWN OF BETHLEHEM APPROVAL AREA

RECEIVED
AUG 28 2006

Cumberland Farms
777 Dedham Street Canton, Massachusetts 02021

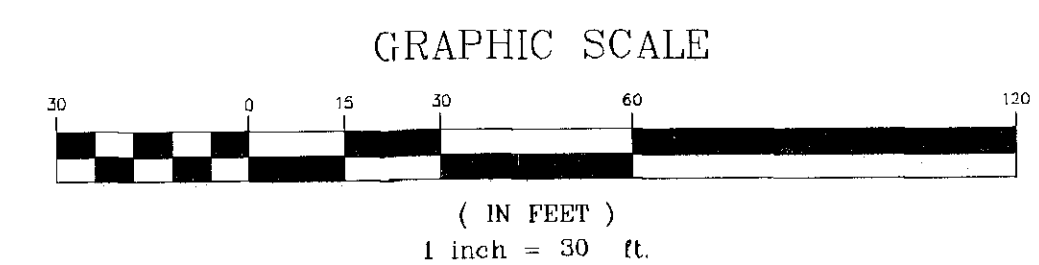

BOHLER ENGINEERING, P.C. • CIVIL & CONSULTING ENGINEERS • PROJECT MANAGERS • ENVIRONMENTAL & SITE PLANNERS • MUNICIPAL ENGINEERS • 352 TURNPIKE ROAD, SUITE 105 SOUTHBOROUGH, MA 01772 (508) 480-9900 5 COMPUTER DRIVE WEST, SUITE 203 ALBANY, NEW JERSEY 07205 (518) 438-9900 776 MOUNTAIN BLVD. WATCHUNG, NEW JERSEY 07080 (908) 668-8300	
PROJECT: CUMBERLAND FARMS, INC. PROP. FOOD STORE & GAS STATION 68 ROUTE 9W - NYS RTE 9W & NYS RTE 32 TOWN OF BETHLEHEM, ALBANY COUNTY, NEW YORK	
TITLE: TRAFFIC MAINTENANCE & TRUCK TURNING PLAN	
PROFESSIONAL ENGINEER NEW JERSEY LICENSE No. 27419 PENNSYLVANIA LICENSE No. 37184 NEW YORK LICENSE No. 63409 CONNECTICUT LICENSE No. 17518 MASSACHUSETTS LICENSE No. 37023	SCALE: (H) 1" = 30' (V) NONE DATE: 4/11/05 PROJECT No: 040587 DRAWN BY: SMV CHECKED BY: RJS CND ID #: 040587/SSO SHEET No: 14 OF 16 REV. No: 7