


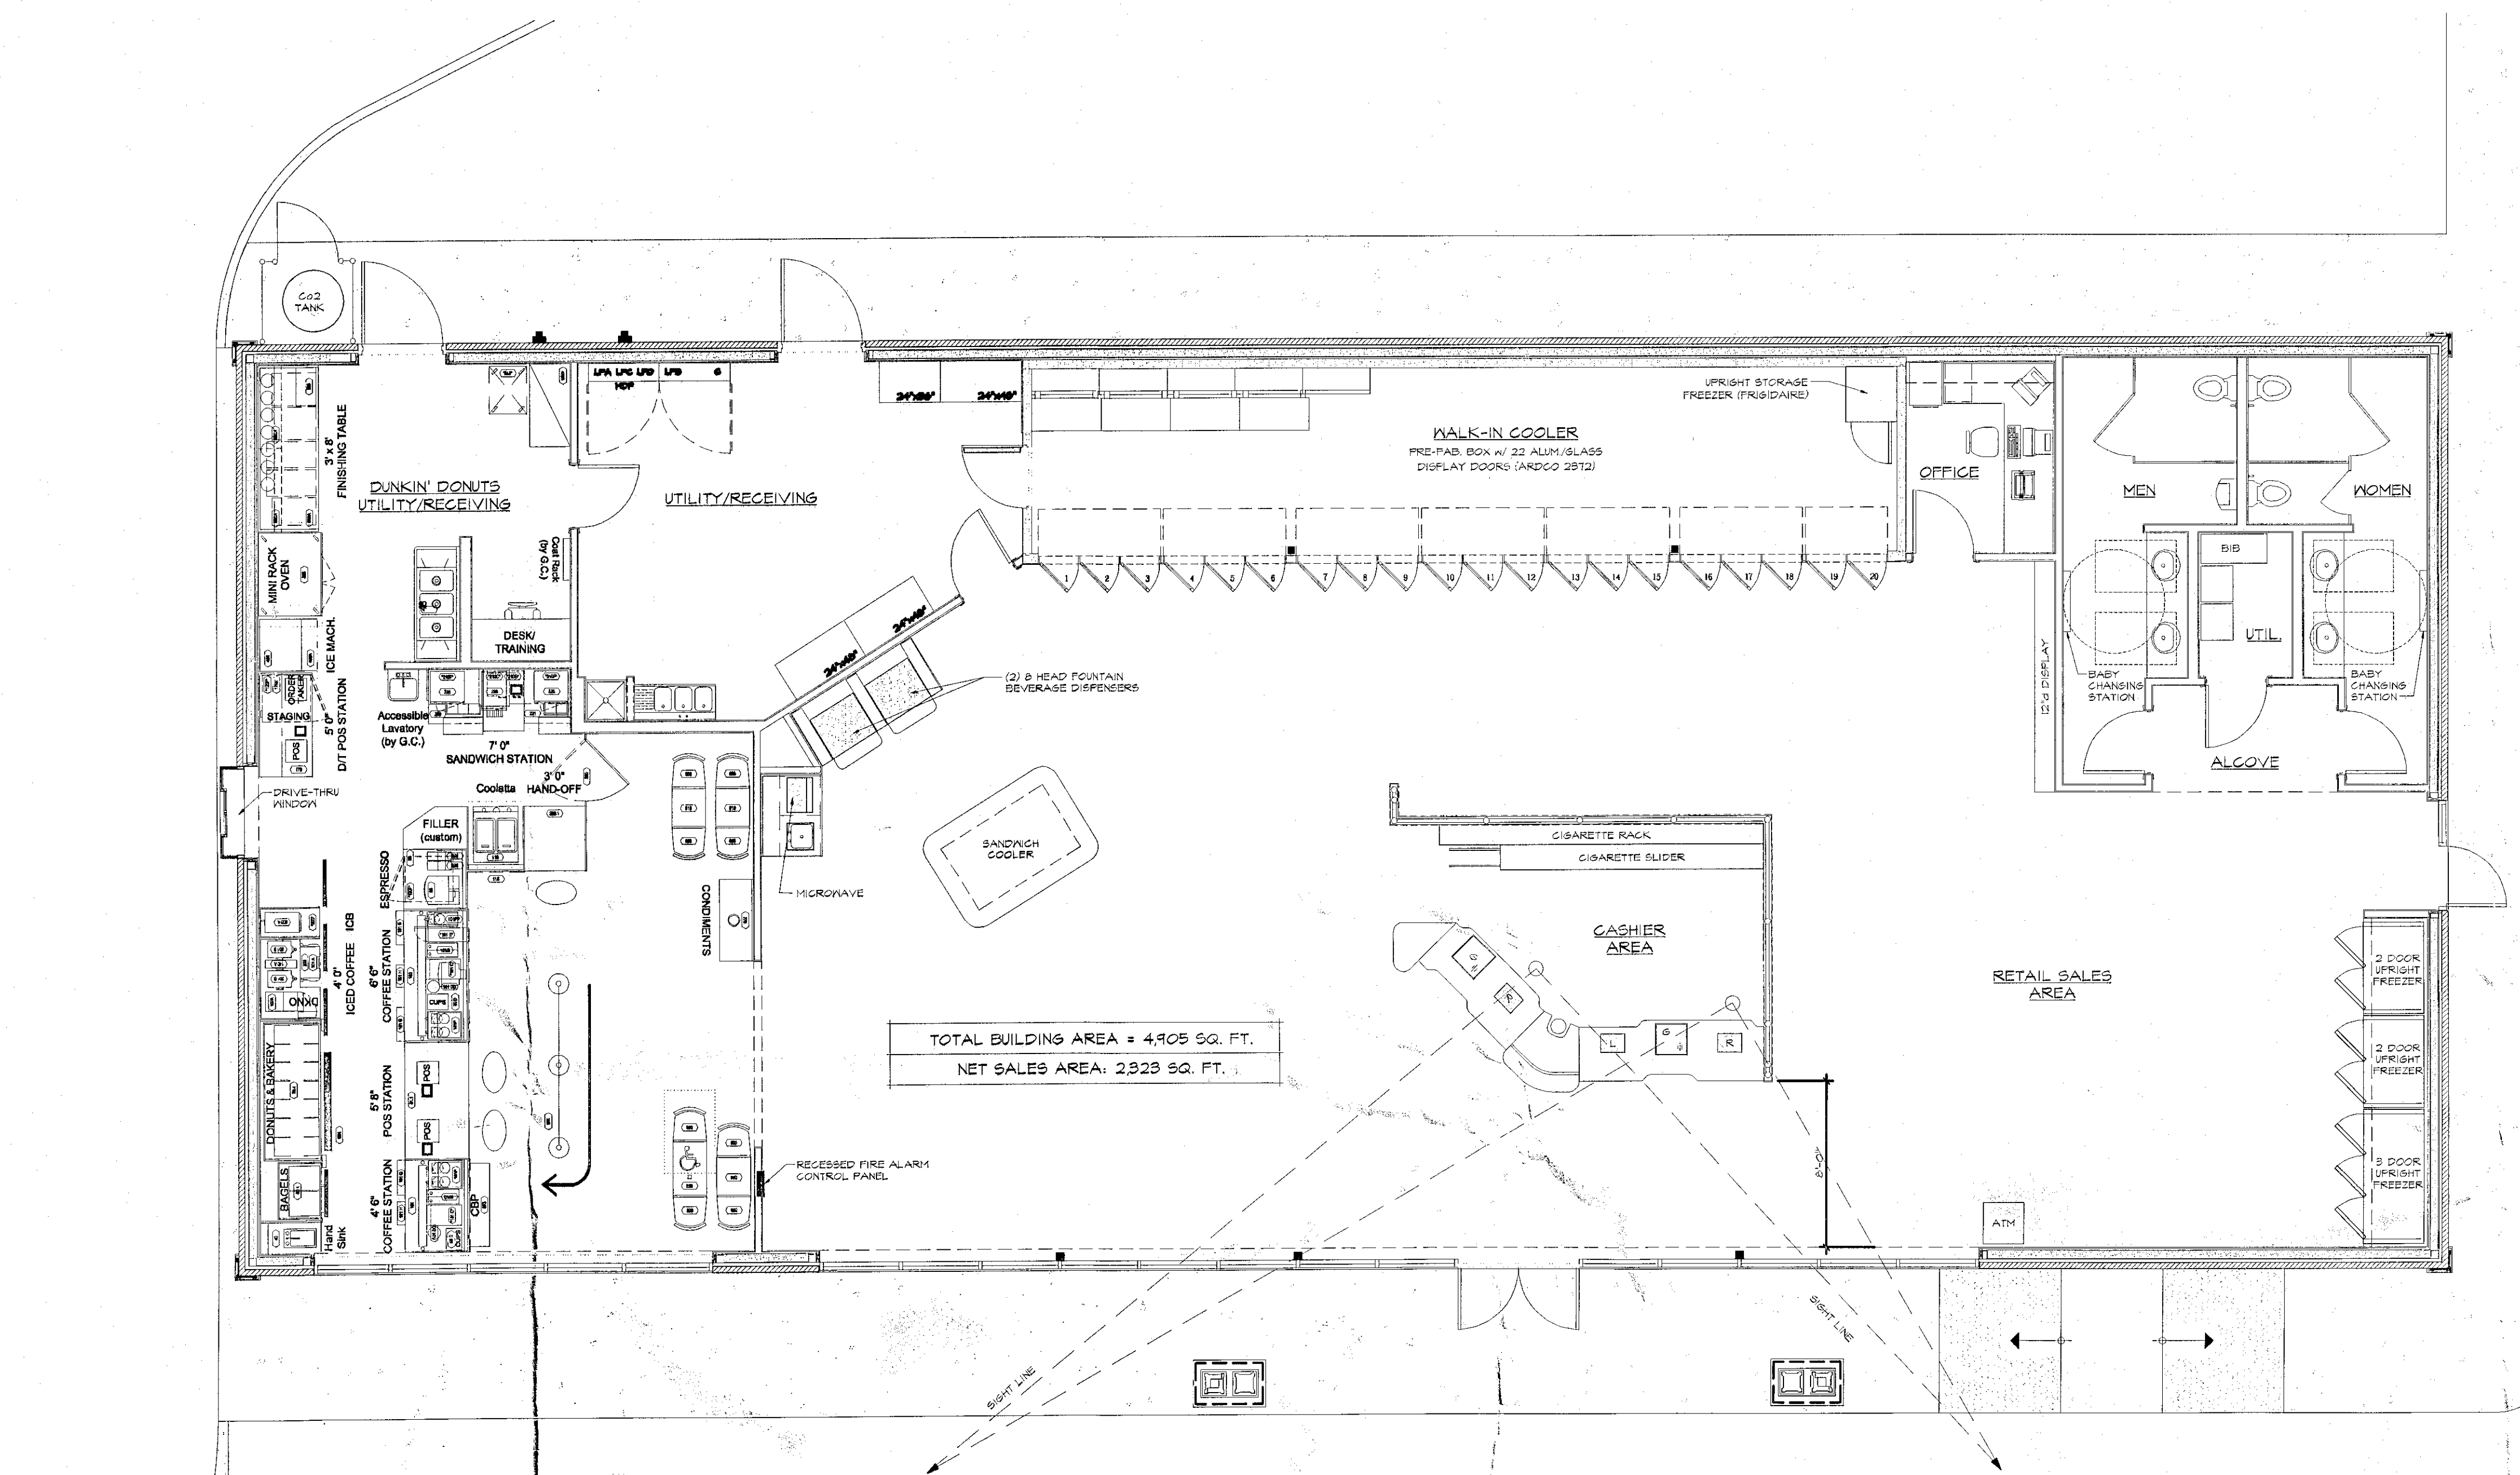

TOTAL BUILDING AREA = 4,905 SQ. FT.
NET SALES AREA: 2,323 SQ. FT.

PROPOSED FLOOR PLAN

SCALE: 3/16"=1'-0"

PLANNING BOARD
TOWN OF BETHLEHEM
ALBANY COUNTY, NEW YORK

This Site Plan Approved.

Paul J. Avello
TWO: *ALBANY*
SPA121 6-6-06
Date: 8/2/06

THIS PLAN HAS BEEN TAKEN FROM PLANS PROVIDED
BY CUMBERLAND FARMS, INC. AND IS NOT INTENDED
FOR CONSTRUCTION PURPOSES.

RECEIVED
AUG 28

Cumberland Farms
777 Dedham Street Canton, Massachusetts 02021

BOHLER ENGINEERING, P.C. • CIVIL & CONSULTING ENGINEERS • PROJECT MANAGERS • ENVIRONMENTAL & SITE PLANNERS • MUNICIPAL ENGINEERS • 352 TURNPIKE ROAD, SUITE 105 SOUTHBOROUGH, MA 01772 (508) 480-9900 5 COMPUTER DRIVE WEST, SUITE 203 ALBANY, NEW YORK 12205 (518) 438-8900 776 MOUNTAIN BLVD. WATCHUNG, NEW JERSEY 07060 (908) 668-8300	
PROJECT: CUMBERLAND FARMS, INC. PROP. FOOD STORE & GAS STATION 69 ROUTE 9W - NYS RTE 9W & NYS RTE 32 TOWN OF BETHLEHEM, ALBANY COUNTY, NEW YORK	TITLE: FLOOR PLAN
L.H. BOHLER PROFESSIONAL ENGINEER NEW JERSEY LICENSE No. 27410 PENNSYLVANIA LICENSE No. 37184 NEW YORK LICENSE No. 53409 CONNECTICUT LICENSE No. 17518 MASSACHUSETTS LICENSE No. 37025	W.D. OF REVERBEL STATE OF NEW YORK DAVID REVERBEL PROFESSIONAL ENGINEER NEW YORK LICENSE No. 17773
REVISIONS 1 11/21/05 REVISED PER ZBA COMMENTS 2 9/15/05 REVISED PER CLIENT COMMENTS 3 5/16/05 REVISED PER CLIENT COMMENTS	DATE: 4/11/05 PROJECT No: b040587 CAD No. b040587p1 CHECKED BY: RJS CONSTRUCTION CHECK DATE
SHEET No: 1 OF 4 REV. No: 3	