

EXTERIOR FINISH SCHEDULE



TAG	MATERIAL / ITEM	MANUFACTURER	MODEL NO. / COLOR
X1	EXTERIOR BRICK VENEER	SOMERVILLE	#3-619 MSC BURLINGTON
X2	ALUMINUM STOREFRONT SYSTEM		2" x 4 1/2" INSULATED - STOCK WHITE PAINTED FINISH
X3	ASPHALT ROOF SHINGLES	CERTAINTED CORPORATION	LANDMARK 50 - COLONIAL SLATE
X4	INSULATED GLASS		CLEAR; LOW-E
X5	HORIZ. SIDING	GEORGIA PACIFIC	HORIZ. VINYL SIDING - 4" EXPOSURE WHITE
X6	ARCHITECTURAL RAISED PANEL INSERT	STEELTEC, LLC, 210 PAULDING LANE DALLAS, GA 75012 1-877-226-6741	18 GA. (24 GA. FOR TRIM PARTS), GRADE C5, PRIME, HOT DIPPED GALVANIZED STEEL, ASTM 653, TENSION LEVELED, DEAD FLAT, MINIMUM SPANABLE EXTRA SMOOTH COLOR: STEELTEC NO. 900 "TA WHITE" SUPPLIED AND INSTALLED BY STEELTEC, LLC.
X7	METAL COLUMN SHROUD ENCLOSURE		
X8	METAL CORNER PILASTER		
X9	METAL FASCIA PANEL SYSTEM		
X10	METAL FRIEZE BOARD PANEL		
X11	FUNCTIONAL HALF ROUND VENTILATION LOUVERS ATTIC VENTILATION FAN		HALF ROUND LOUVER 36" DIA. - OPEN W/ INSECT SCREEN - COLOR: WHITE (2 REQ'D) ATTIC VENTILATION FAN "NUTONE" #SP1200 - 1/4 H.P. (20V - (REFER TO ELEC. DWGS FOR FURTHER INFO.) - (2 REQ'D. @ GABLE ENDS OF MAIN BLDG.)
X12	ALUMINUM GUTTER SYSTEM	SEE A7.2 (SECTION 07300)	6" GUTTERS - 5"x4" DOWNSPOUTS - WHITE
X13	CUPOLA / WEATHERVANE	CUSTOM FABRICATED	PROVIDED BY G.C. (REFER TO DETAILS ON SHEET A4.4)
X14	RAILINGS SYSTEM (VINYL)	CERTAINTED CORPORATION P.O. BOX 860 VALLEY FORGE, PA 19482 1-800-233-8440	"EVERNEW" VINYL RAILINGS SYSTEM (XV ALUM. RIBBED RAIL CHANNELS) BALUSTER - SQUARE 1 1/4" x 1 1/4" x 3/4 1/4" - WHITE OXFORD 1" RAIL (8' LENGTH) - WHITE BOTTOM RAIL - 2 x 4 (8' LENGTH) - WHITE STRUCTURAL NEVEL POST - 4" x 4" x 52" - WHITE NEVEL POST CAP - NEW ENGLAND CAP - WHITE FOR 4" x 4" POST - WHITE SUPPORT PIPES, RAIL PLATES, BZ-SET BRACKETS & ALL FASTENERS AS REQUIRED TO MEET BOCA, SEC AND IBCO GUARDRAIL SPECIFICATIONS.
X15	WALL SIGNAGE	CUSTOM FABRICATED	SUPPLIED BY OWNER - INSTALLED IN FIELD BY G.C. - COLOR: FMS #301 SIGN AREA = 99.6 SQ. FT. 15'-0"

SIGN LIGHTING SPECIFICATION:


SLA - ASYMMETRIC SIGN LIGHT AS MANUFACTURED BY COLUMBIA LIGHTING 3808 NORTH SULLIVAN ROAD, SPOKANE, WA 99216, TEL: (509) 924-1000 16'-0" LENGTHS AS REQ'D. BY PLANS; COLOR: GLOSS WHITE POLYESTER POWDER COAT; U.L. APPROVED AS BEING RAINIGHT OR WEATHERPROOF IN NORMAL OUTDOOR USE.

PROVIDE REMOTE MOUNTED BALLAST AND BALLAST BOX AS REQUIRED.


PROVIDE CONDUIT FOR MOUNTING ARMS AS REQUIRED; ARMS TO BE PAINTED TO MATCH LIGHT FIXTURE; CONDUIT THREAD TO BE SEALED WITH SEALING COMPOUND.

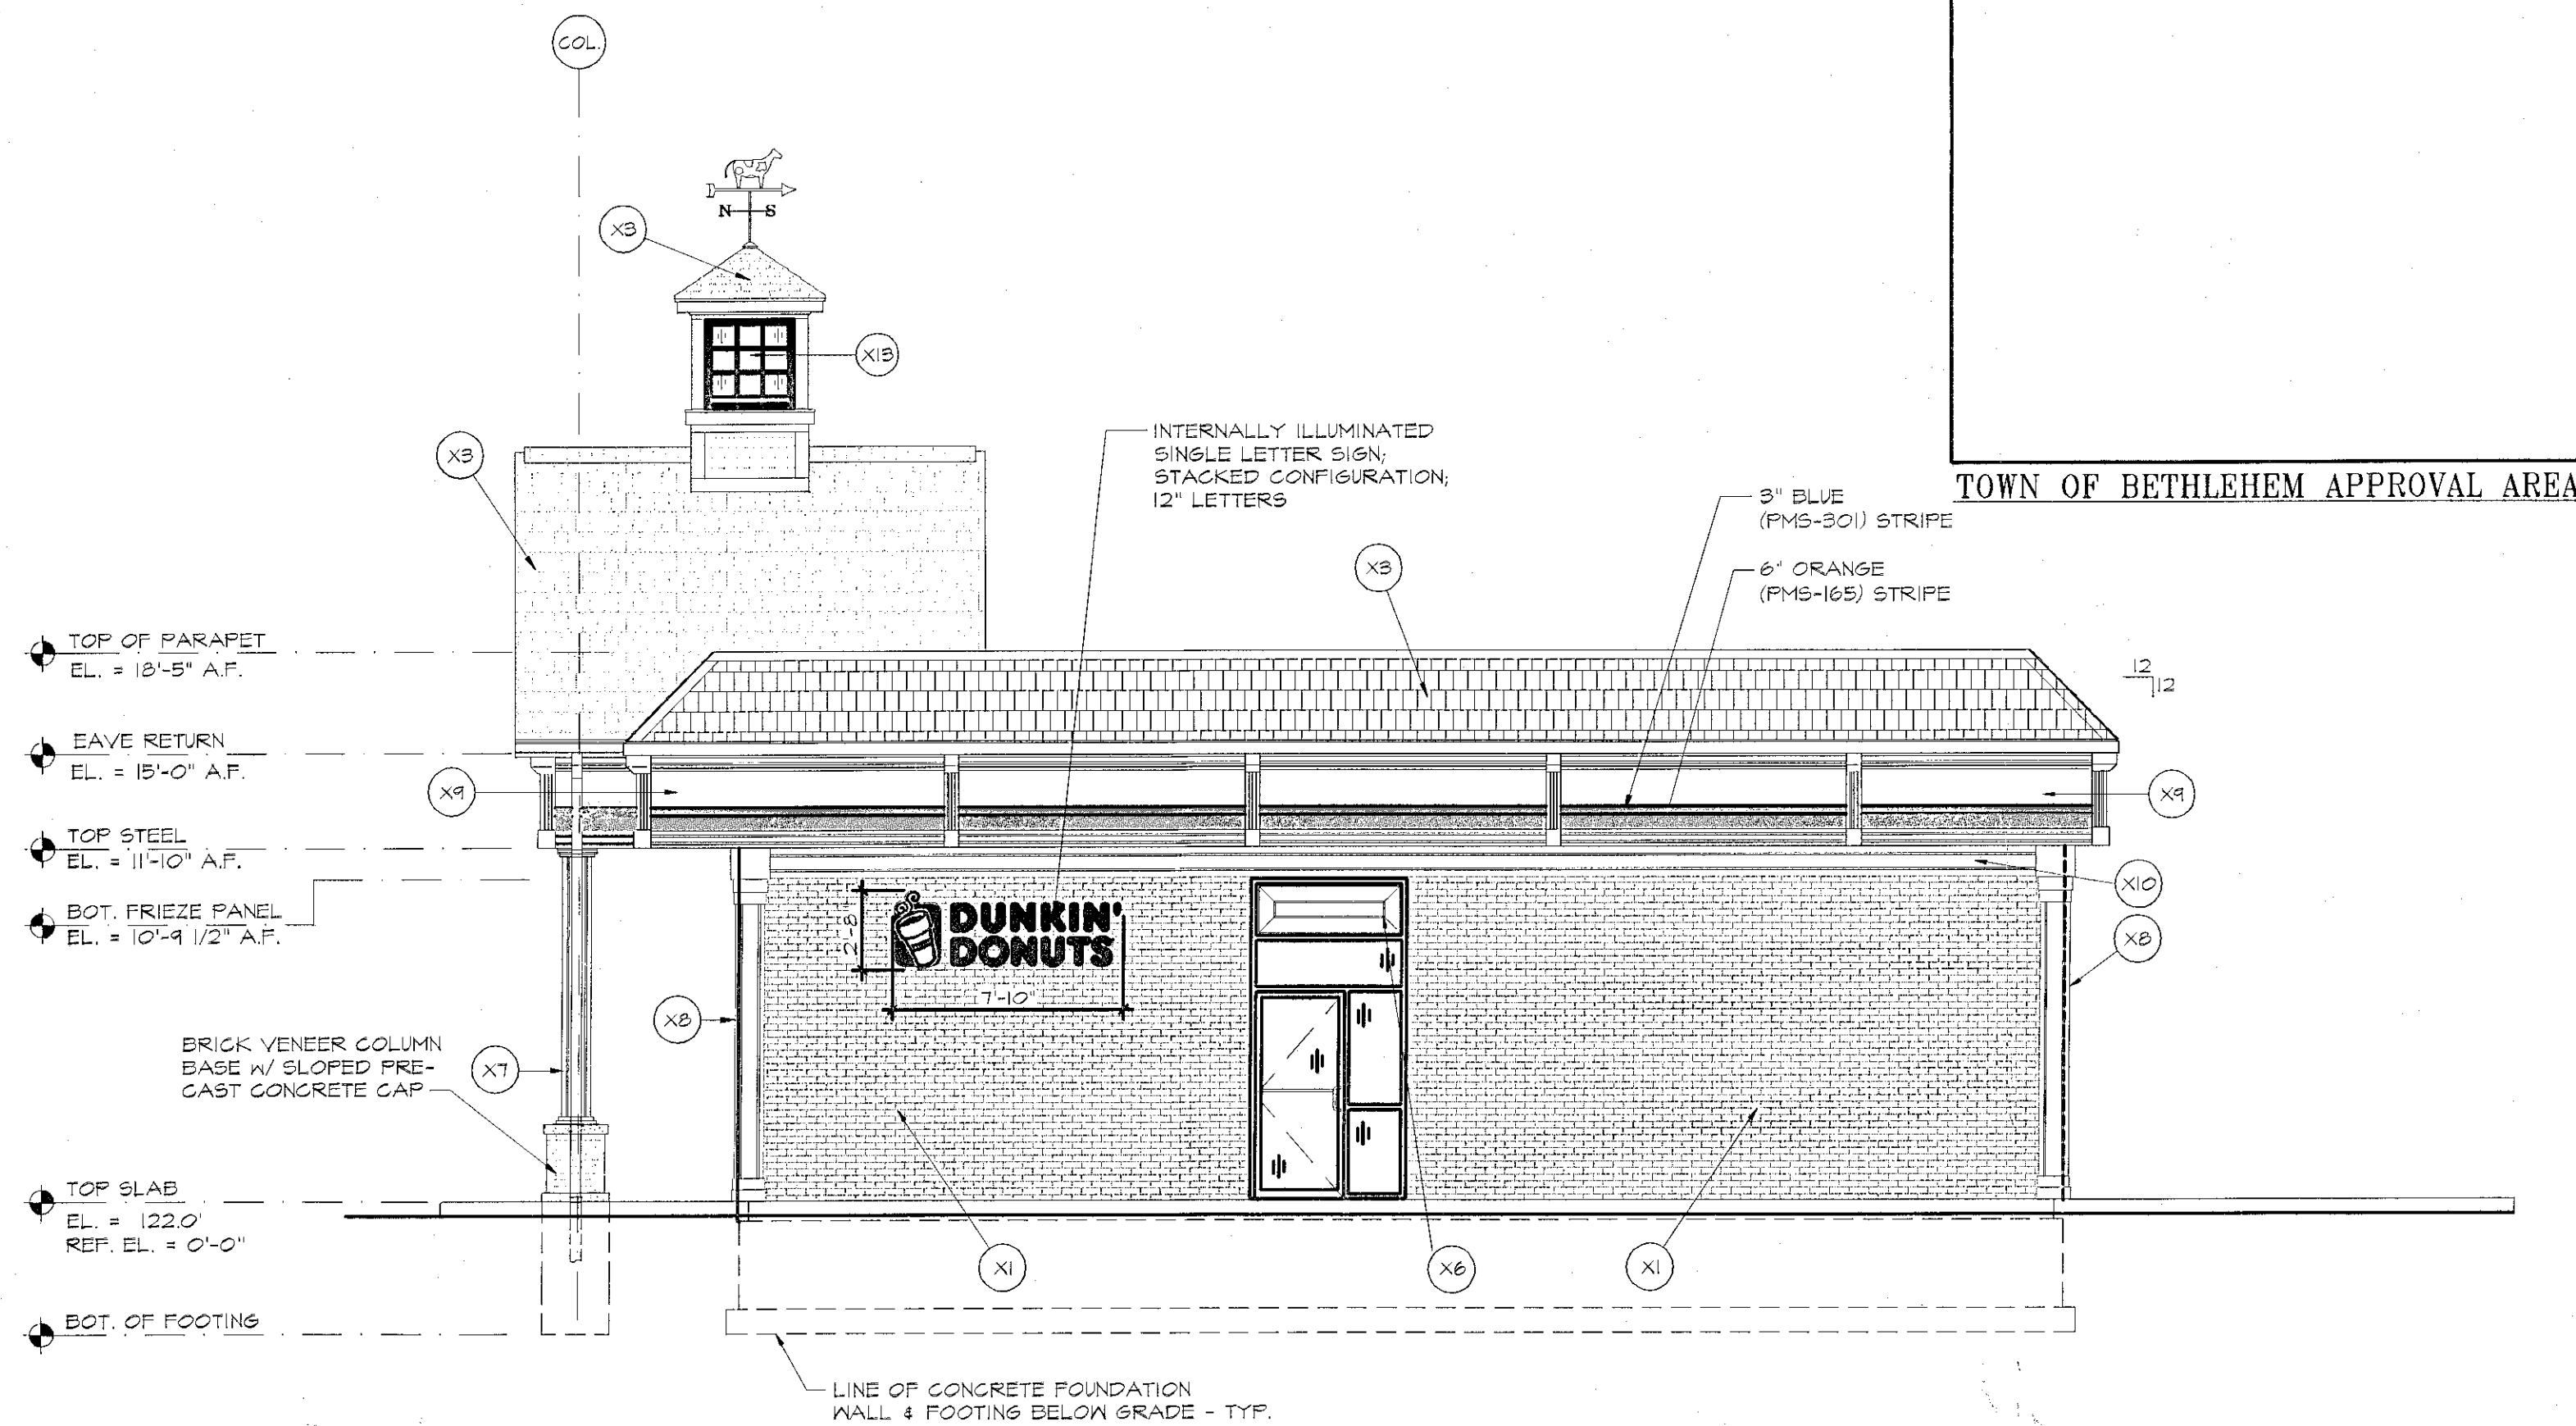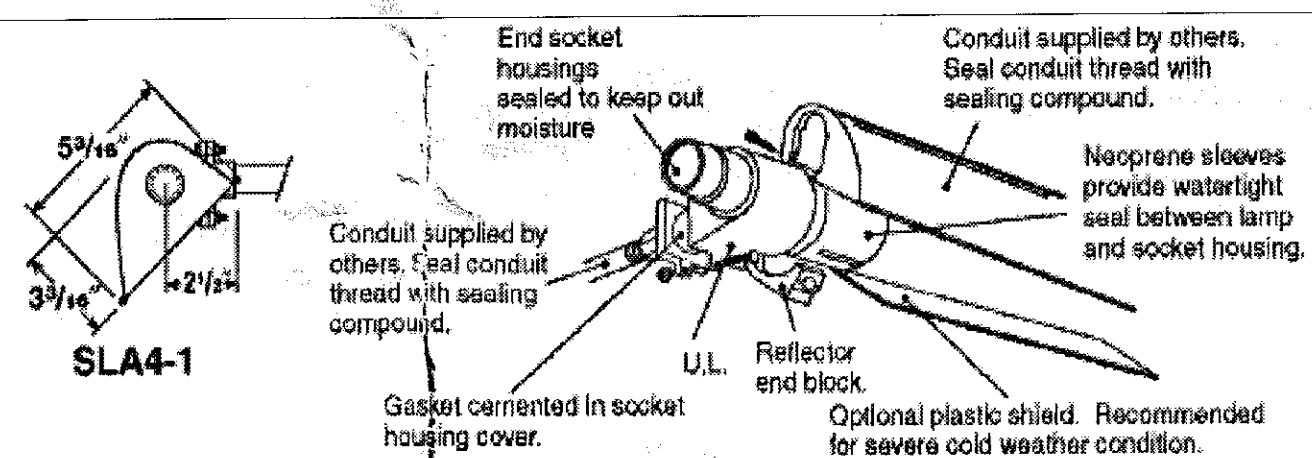

② SOUTH (SIDE) ELEVATION
SCALE: 3/16"=1'-0"

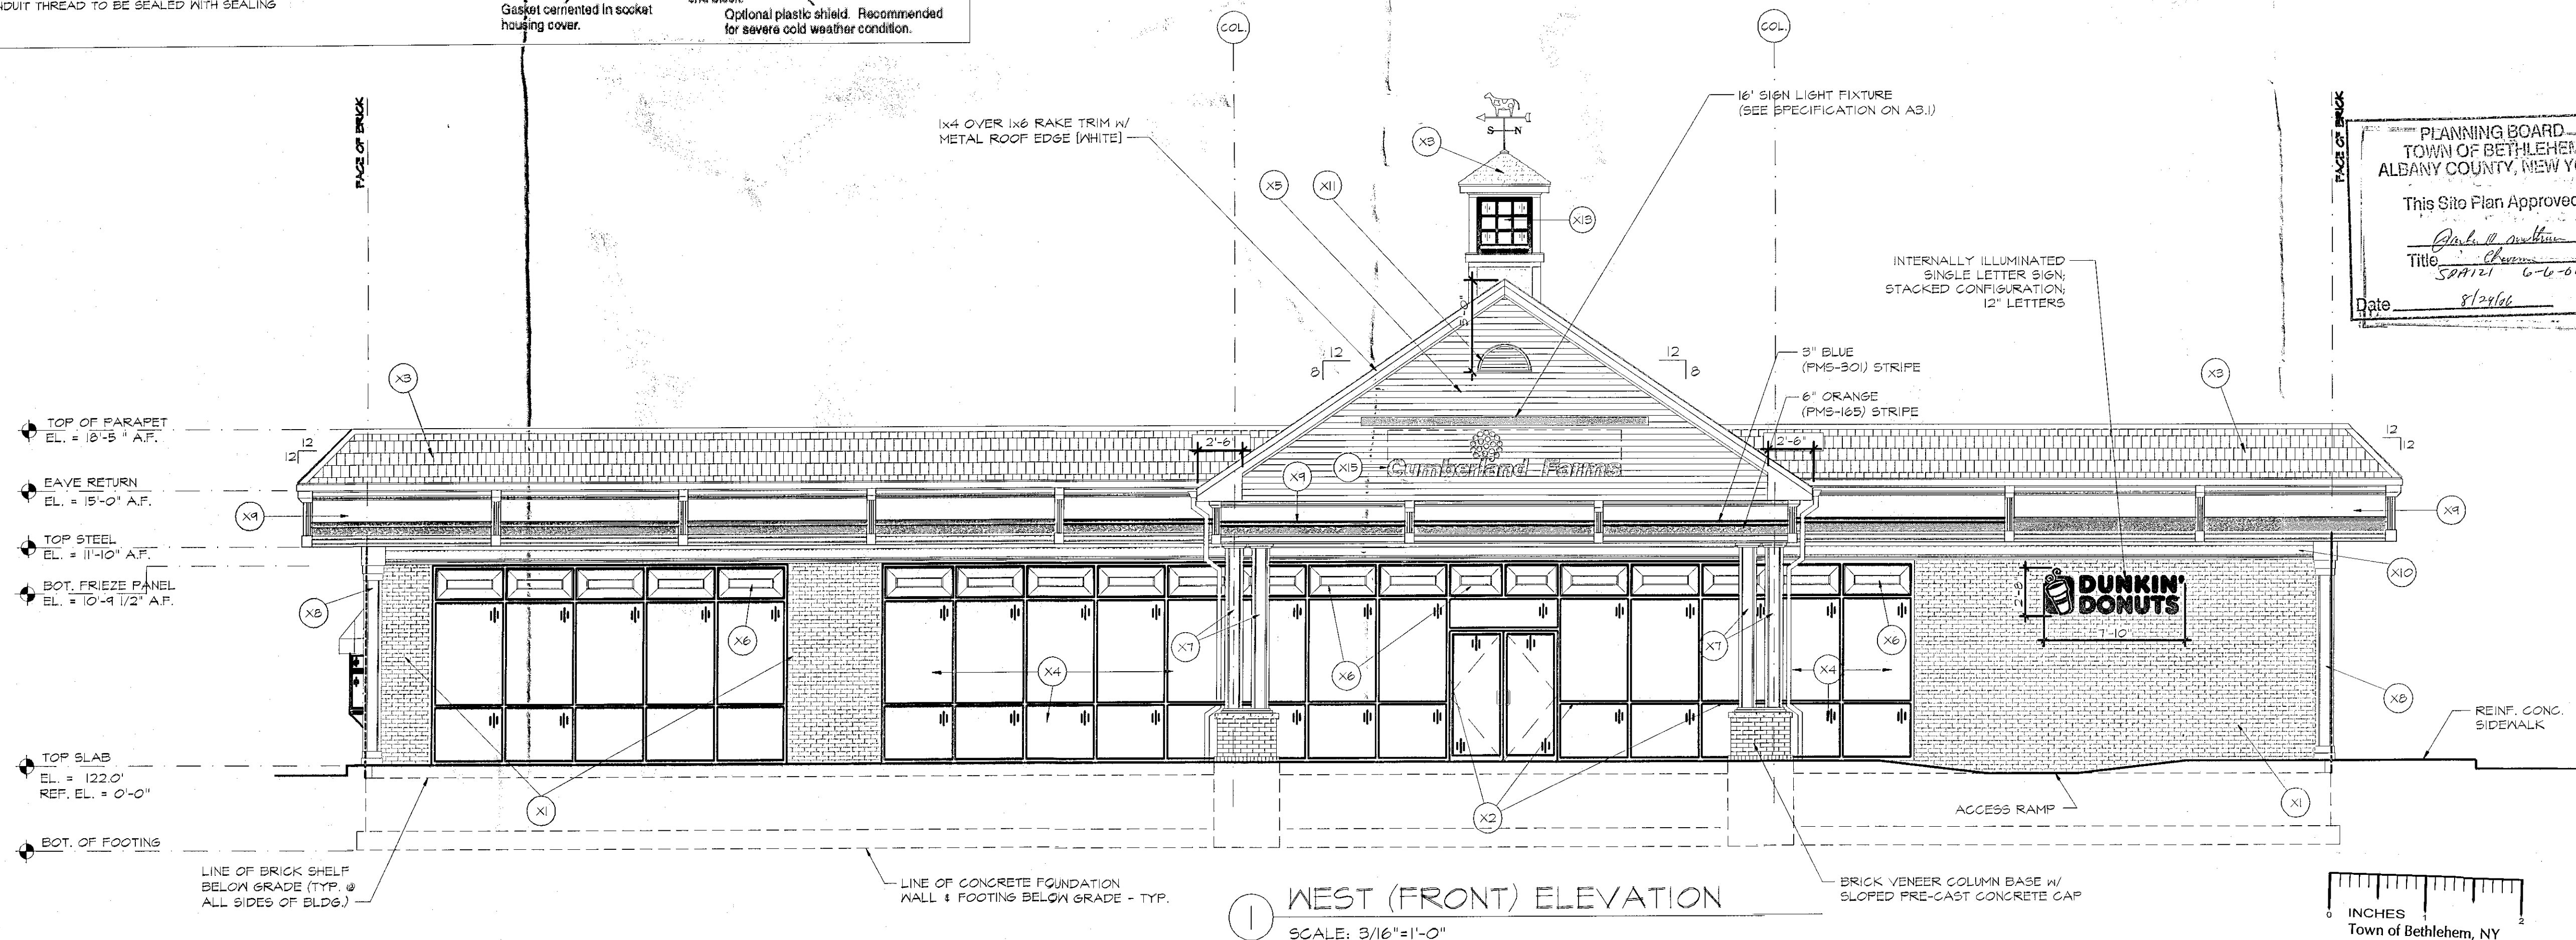

① WEST (FRONT) ELEVATION
SCALE: 3/16"=1'-0"

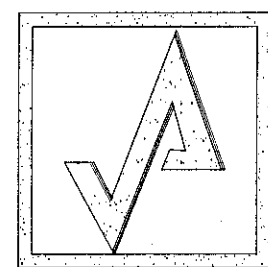

AHARONIAN
& ASSOCIATES INC.
ARCHITECTS

6 Blackstone Valley Place
Suite 100
Lincoln, Rhode Island
02866
T 401-333-5010
F 401-334-4057
WWW.ARCH-ENG.COM

KEY PLAN

REVISIONS

NUMBER	REMARKS	DATE

PRELIMINARY
NOT FOR CONSTRUCTION

PRELIMINARY

PROJECT TITLE

Cumberland Farms
777 Dedham Street, Canton, Massachusetts 02021

68 ROUTE 9W
(NYS RTE 9W & NYS RTE 32)
AUG 28 2006
BETHLEHEM, NY

DRAWING TITLE

EXTERIOR ELEVATIONS

DATE SEPT. 14, 2005	PROJ. NO. 0509
DRAWN BY MAD	CHECKED BY CDA

DRAWING NUMBER

A3.1

SHEET: 2 OF 4

NOT FOR CONSTRUCTION - NOT FOR CONSTRUCTION - NOT FOR CONSTRUCTION

TOWN OF BETHLEHEM APPROVAL AREA

