
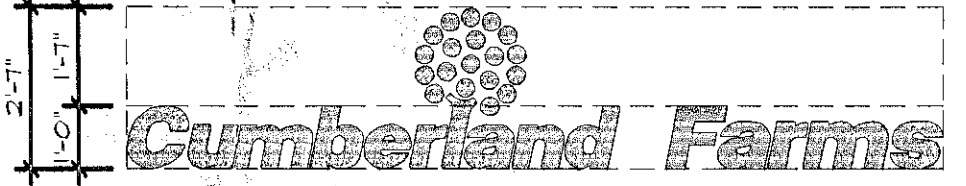



EXTERIOR FINISH SCHEDULE

TAG	MATERIAL / ITEM	MANUFACTURER	MODEL NO. / COLOR
(X1)	EXTERIOR BRICK VENEER	SOMERVILLE	#3-614 MSG BURLINGTON
(X2)	ALUMINUM STOREFRONT SYSTEM		2" x 4 1/2" INSULATED - STOCK WHITE PAINTED FINISH
(X3)	ASPHALT ROOF SHINGLES	CERTAINTED CORPORATION	LANDMARK 50 - COLONIAL SLATE
(X4)	INSULATED GLASS		CLEAR, LOW-E
(X5)	HORIZ. SIDING	GEORGIA PACIFIC	HORIZ. VINYL SIDING - 4" EXPOSURE WHITE
(X6)	ARCHITECTURAL RAISED PANEL INSERT	STEELTEC, LLC, 210 FAULDING LANE DALLAS, GA 75212 1-877-226-6741	18 GA. (24 GA. FOR TRIM PARTS), GRADE CS, PRIME, HOT DIPPED GALVANIZED STEEL, ASTM 659, TENSION LEVELLED, DEAD FLAT, MINIMUM SPANGLER, EXTRA SMOOTH COLOR: STEELTEC NO. 900 "TA WHITE" SUPPLIED AND INSTALLED BY STEELTEC, LLC.
(X7)	METAL COLUMN SHROUD ENCLOSURE		
(X8)	METAL CORNER PILASTER		
(X9)	METAL FASCIA PANEL SYSTEM		
(X10)	METAL FRIEZE BOARD PANEL		
(X11)	FUNCTIONAL HALF ROUND VENTILATION LOUVERS ATTIC VENTILATION FAN		HALF ROUND LOUVER 36" DIA. - OPEN W/ INSECT SCREEN - COLOR: WHITE (2 REQ'D) ATTIC VENTILATION FAN "NUTONE" #6F1200 - 1/4 HP, 120V - (REFER TO ELECT. DWGS FOR FURTHER INFO) - (2 REQ'D, @ GABLE ENDS OF MAIN BLDG.)
(X12)	ALUMINUM GUTTER SYSTEM	SEE AT.2 (SECTION 07300)	6" GUTTERS - 3"x4" DOWNSPOUTS - WHITE
(X13)	CUPOLA / WEATHERVANE	CUSTOM FABRICATED	PROVIDED BY G.G. (REFER TO DETAILS ON SHEET A4.4)
(X14)	RAILING SYSTEM (VINYL)	CERTAINTED CORPORATION P.O. BOX 860 VALLEY Forge, PA 19402 1-800-233-8990	"EVERNEA" VINYL RAILING SYSTEM (W/ ALUM. RIBBED RAIL CHANNELS) BALUSTER - SQUARE 1 1/4" x 1 1/4" x 39 1/4" - WHITE TOP RAIL - OXFORD 1" RAIL (8' LENGTH) - WHITE BOTTOM RAIL - 2" x 4" (8' LENGTH) - WHITE STRUCTURAL NEXEL POST - 4" x 4" x 52" - WHITE NEXEL POST CAP - NEW ENGLAND CAP - WHITE POST BASE TRIM - FOR 4" x 4" POST - WHITE SUPPORT PIPES, RAIL PLATES, EZ-SET BRACKETS & ALL FASTENERS AS REQUIRED TO MEET BOCA, SBC AND IBCO GUARDRAIL SPECIFICATIONS.
(X15)	WALL SIGNAGE	CUSTOM FABRICATED	SUPPLIED BY OWNER - INSTALLED IN FIELD BY G.G. - COLOR: FMS #301 SIGN AREA = 33.6 SQ. FT. 


TOWN OF BETHLEHEM APPROVAL AREA

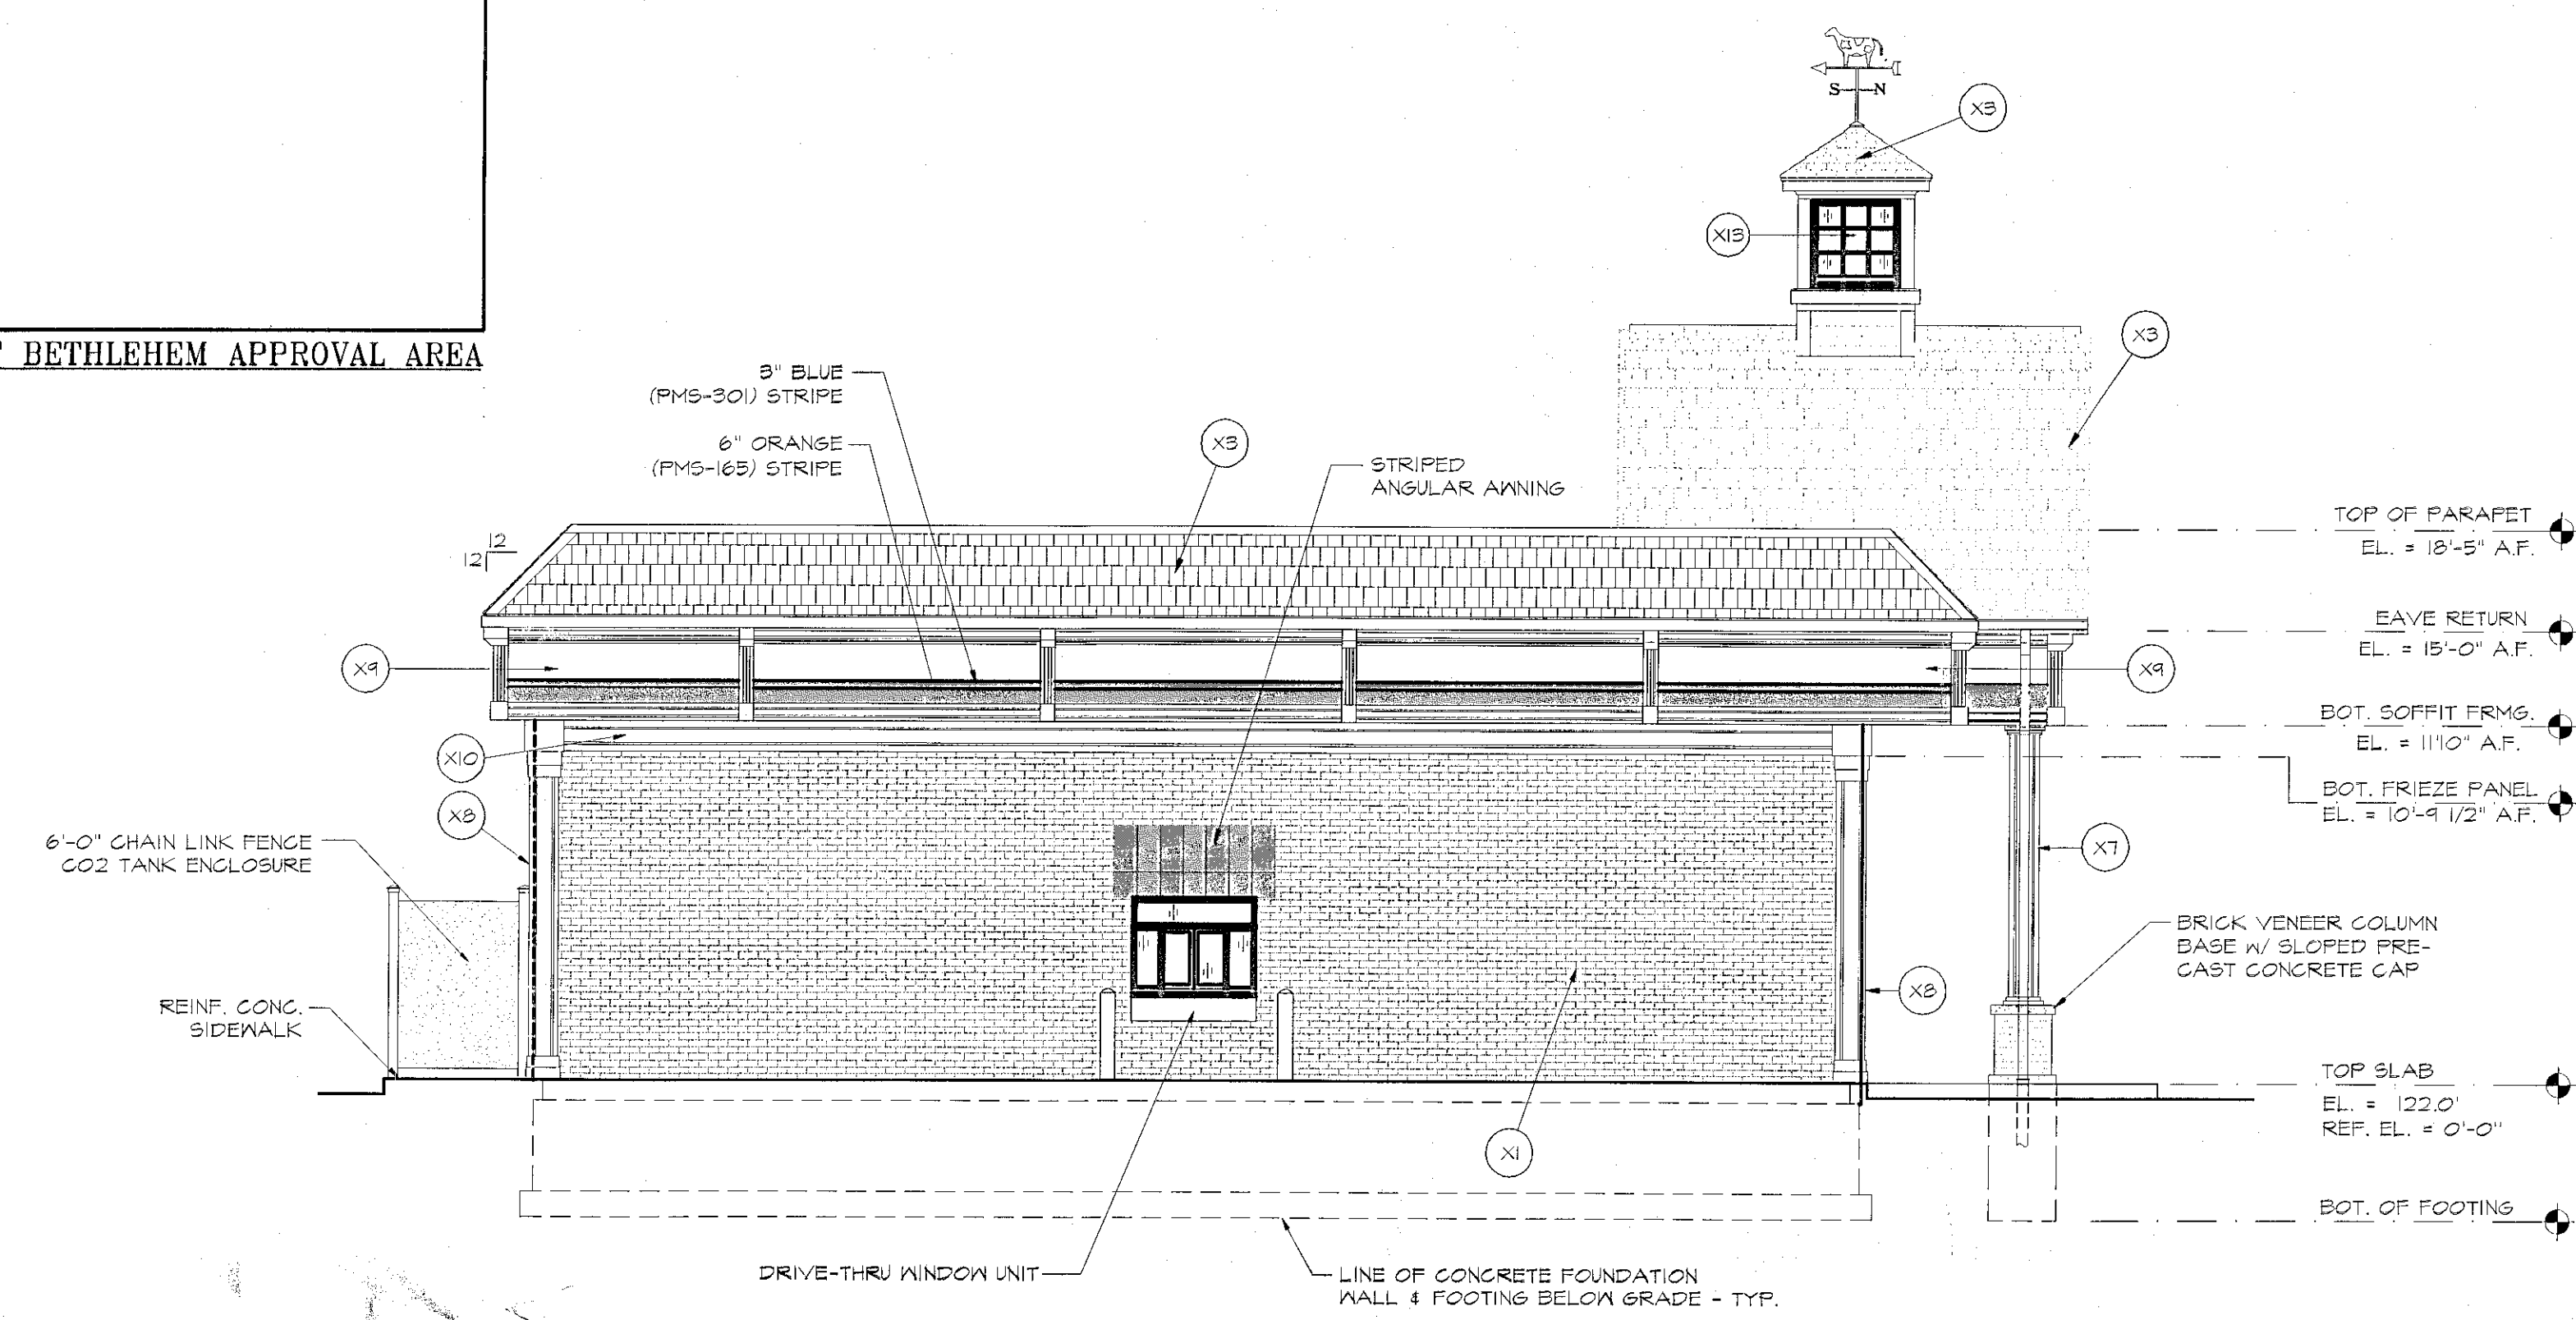

2 NORTH (SIDE) ELEVATION
SCALE: 3/16"=1'-0"

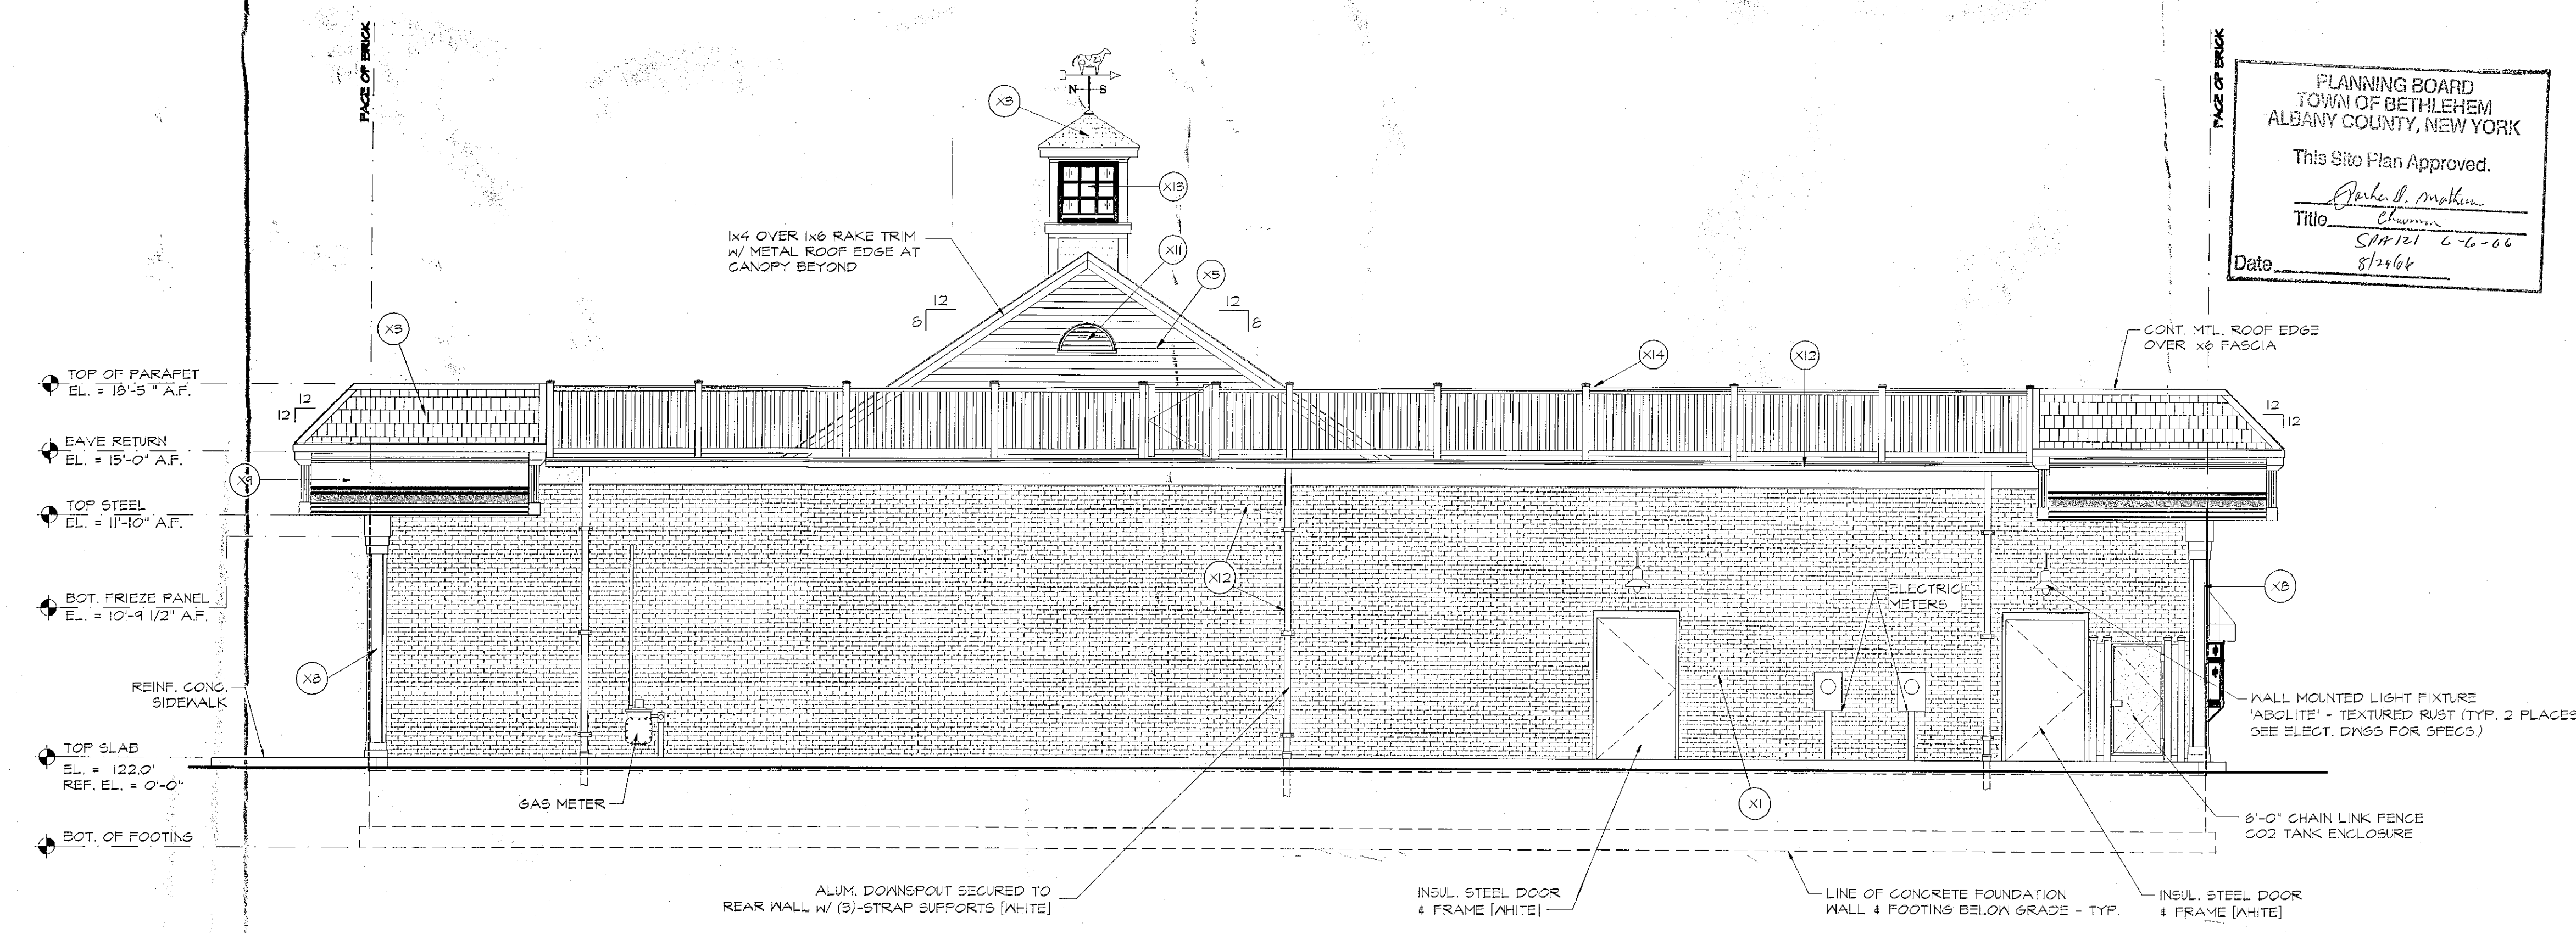

1 EAST (REAR) ELEVATION
SCALE: 3/16"=1'-0"

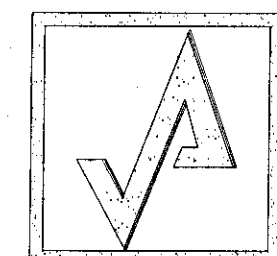

AHARONIAN
& ASSOCIATES INC.
ARCHITECTS
6 Blackstone Valley Place
Suite 100
Lincoln, Rhode Island
0 2 8 8 5
T 401-333-5010
F 401-334-4057
WWW.ARCH-ENG.COM

KEY PLAN

REVISIONS

NUMBER	REMARKS	DATE

PRELIMINARY
NOT FOR CONSTRUCTION

PRELIMINARY

PROJECT TITLE

777 Dedham Street, Canton, Massachusetts 02021

68 ROUTE 9W
(NYS RTE 9W & NYS RTE 32)
AUG 28 2006
BETHLEHEM, NY

DRAWING TITLE
EXTERIOR ELEVATIONS

DATE SEPT. 13, 2005	PROJ. NO. 0509
DRAWN BY MAD	CHECKED BY CDA

DRAWING NUMBER
A3.2
SHEET: 3 OF 4

NOT FOR CONSTRUCTION - NOT FOR CONSTRUCTION - NOT FOR CONSTRUCTION