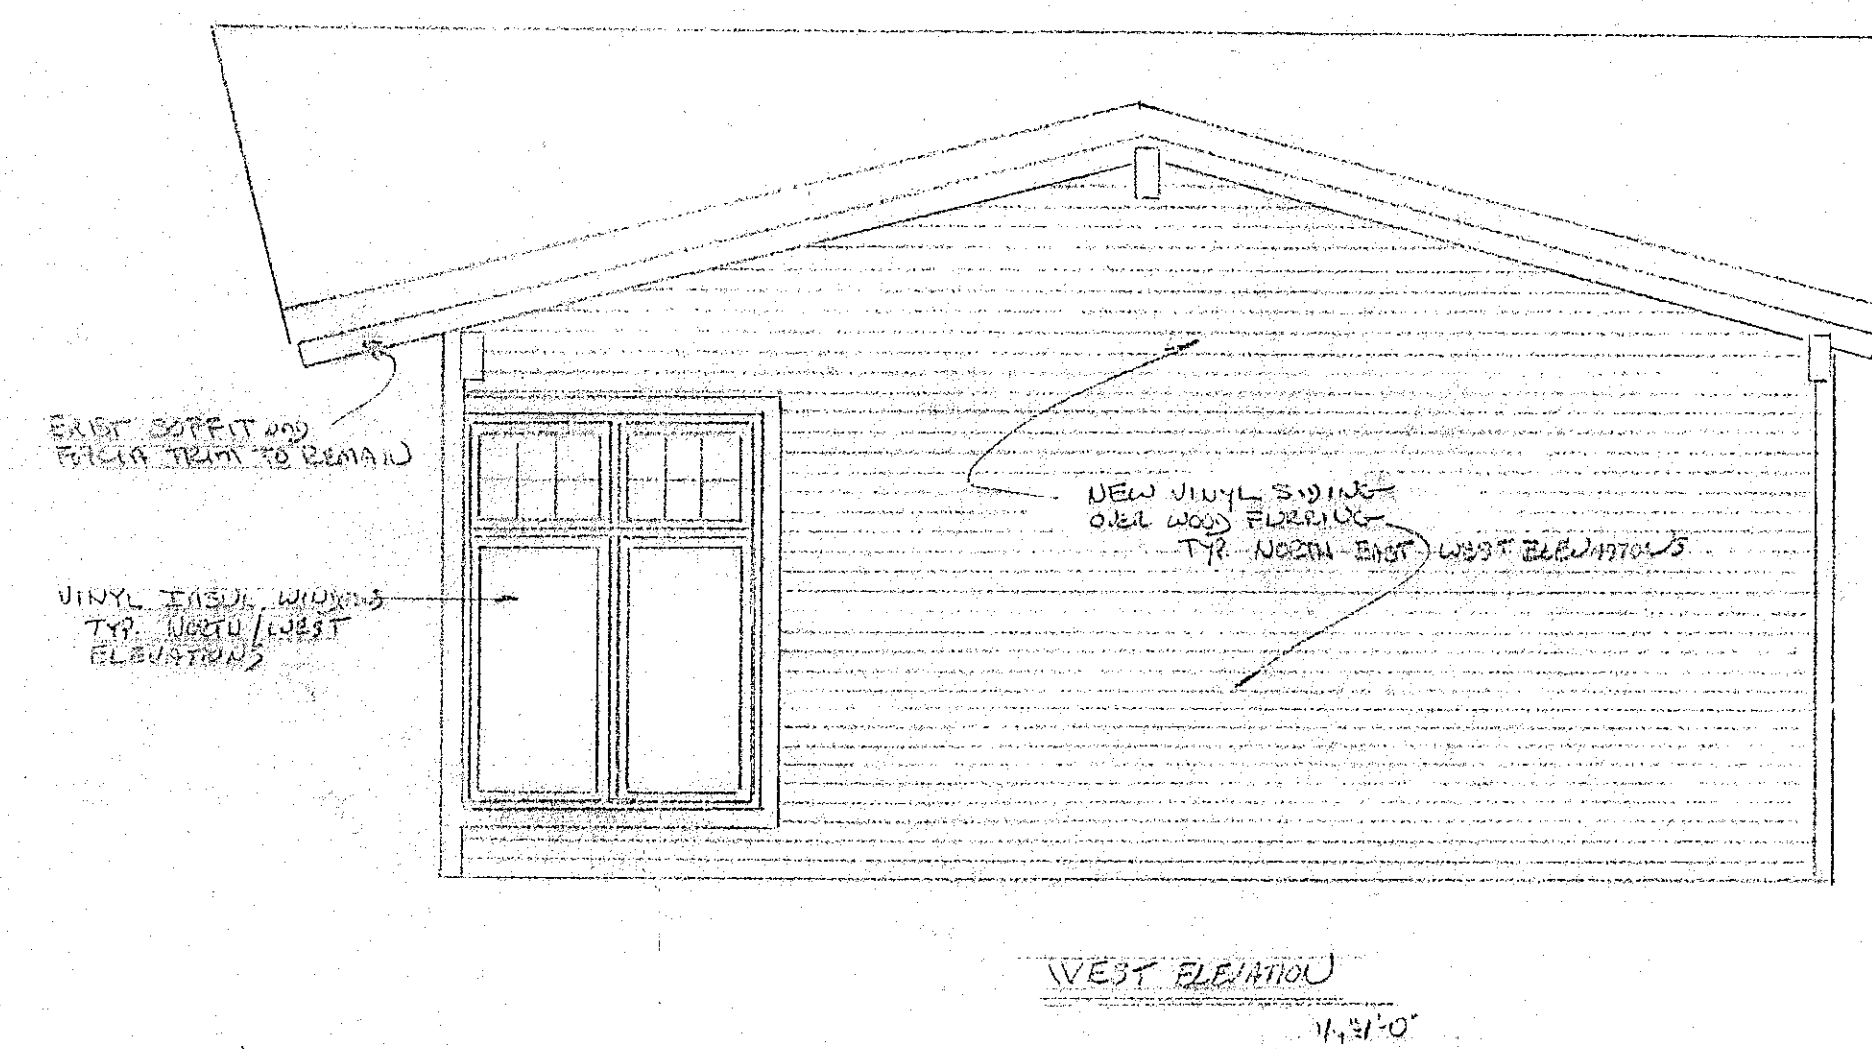
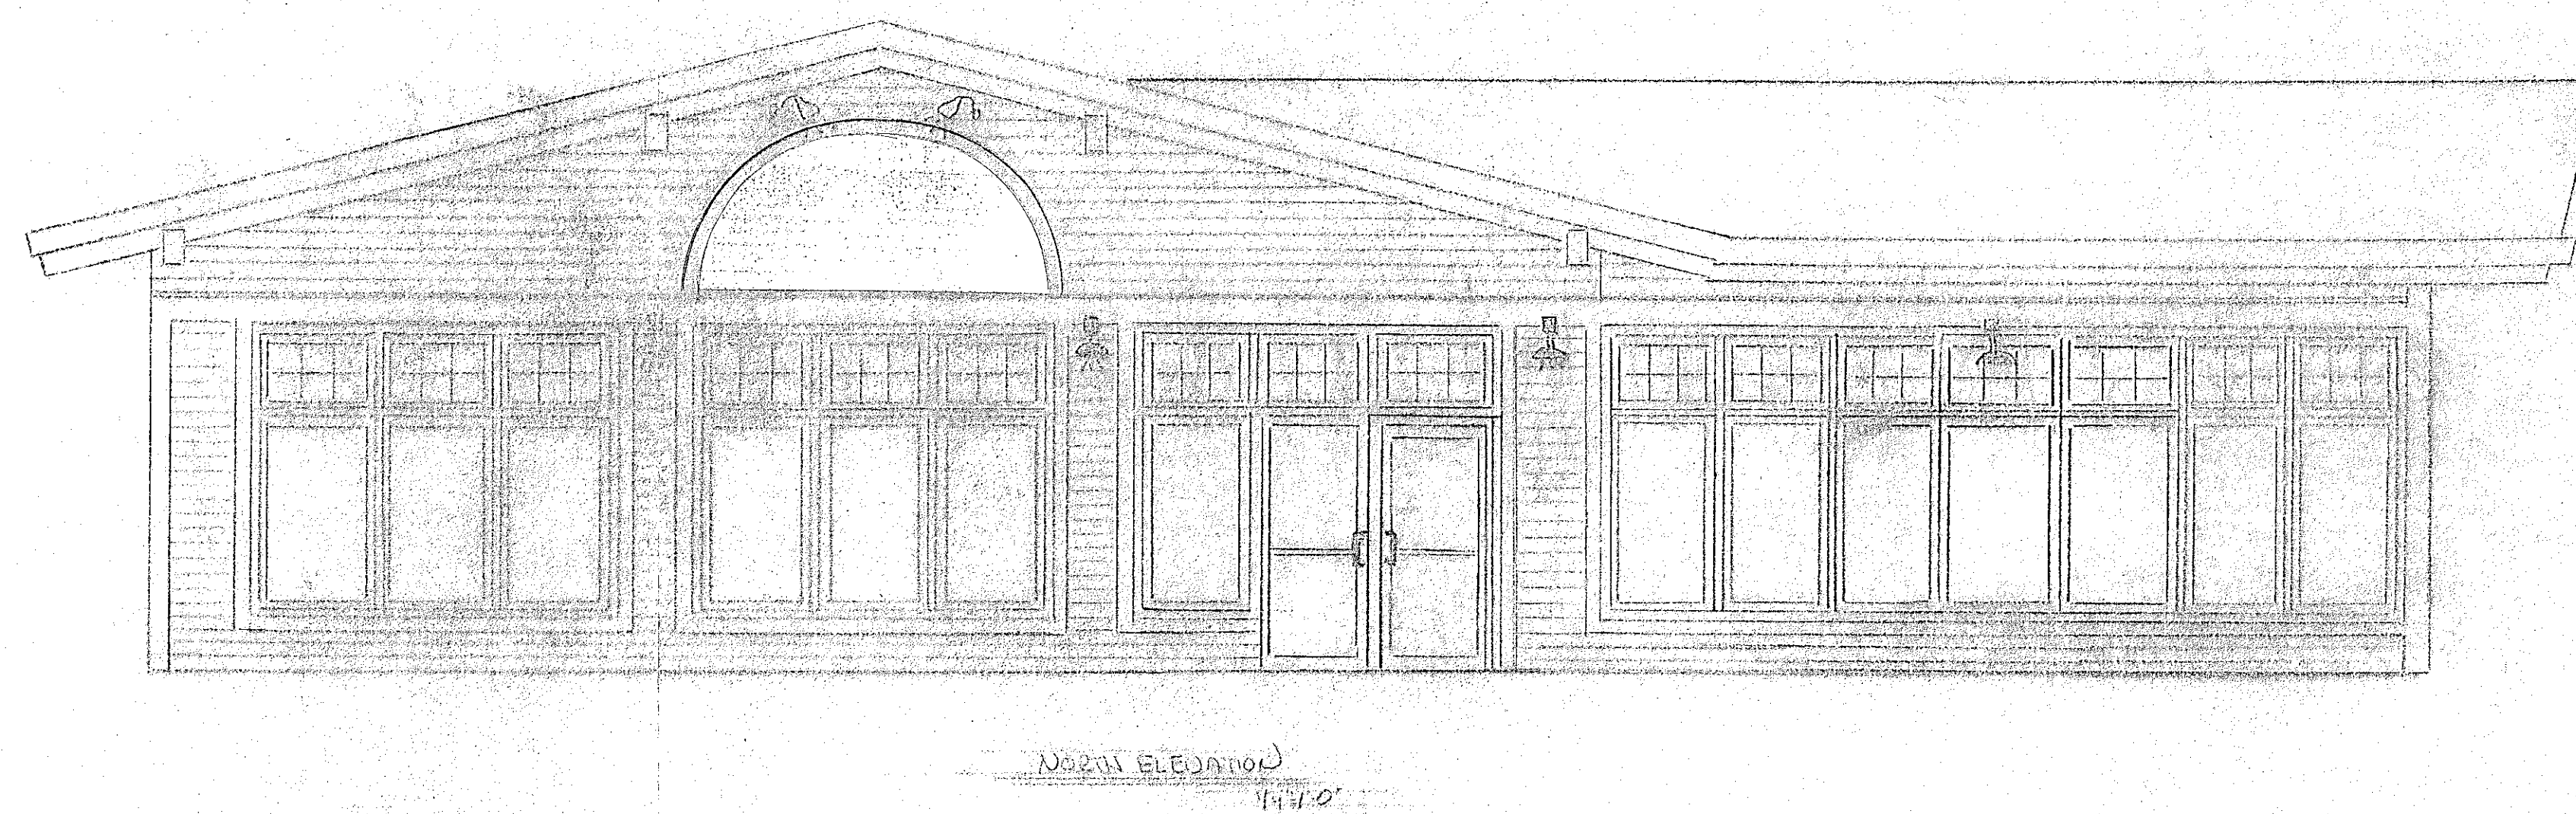
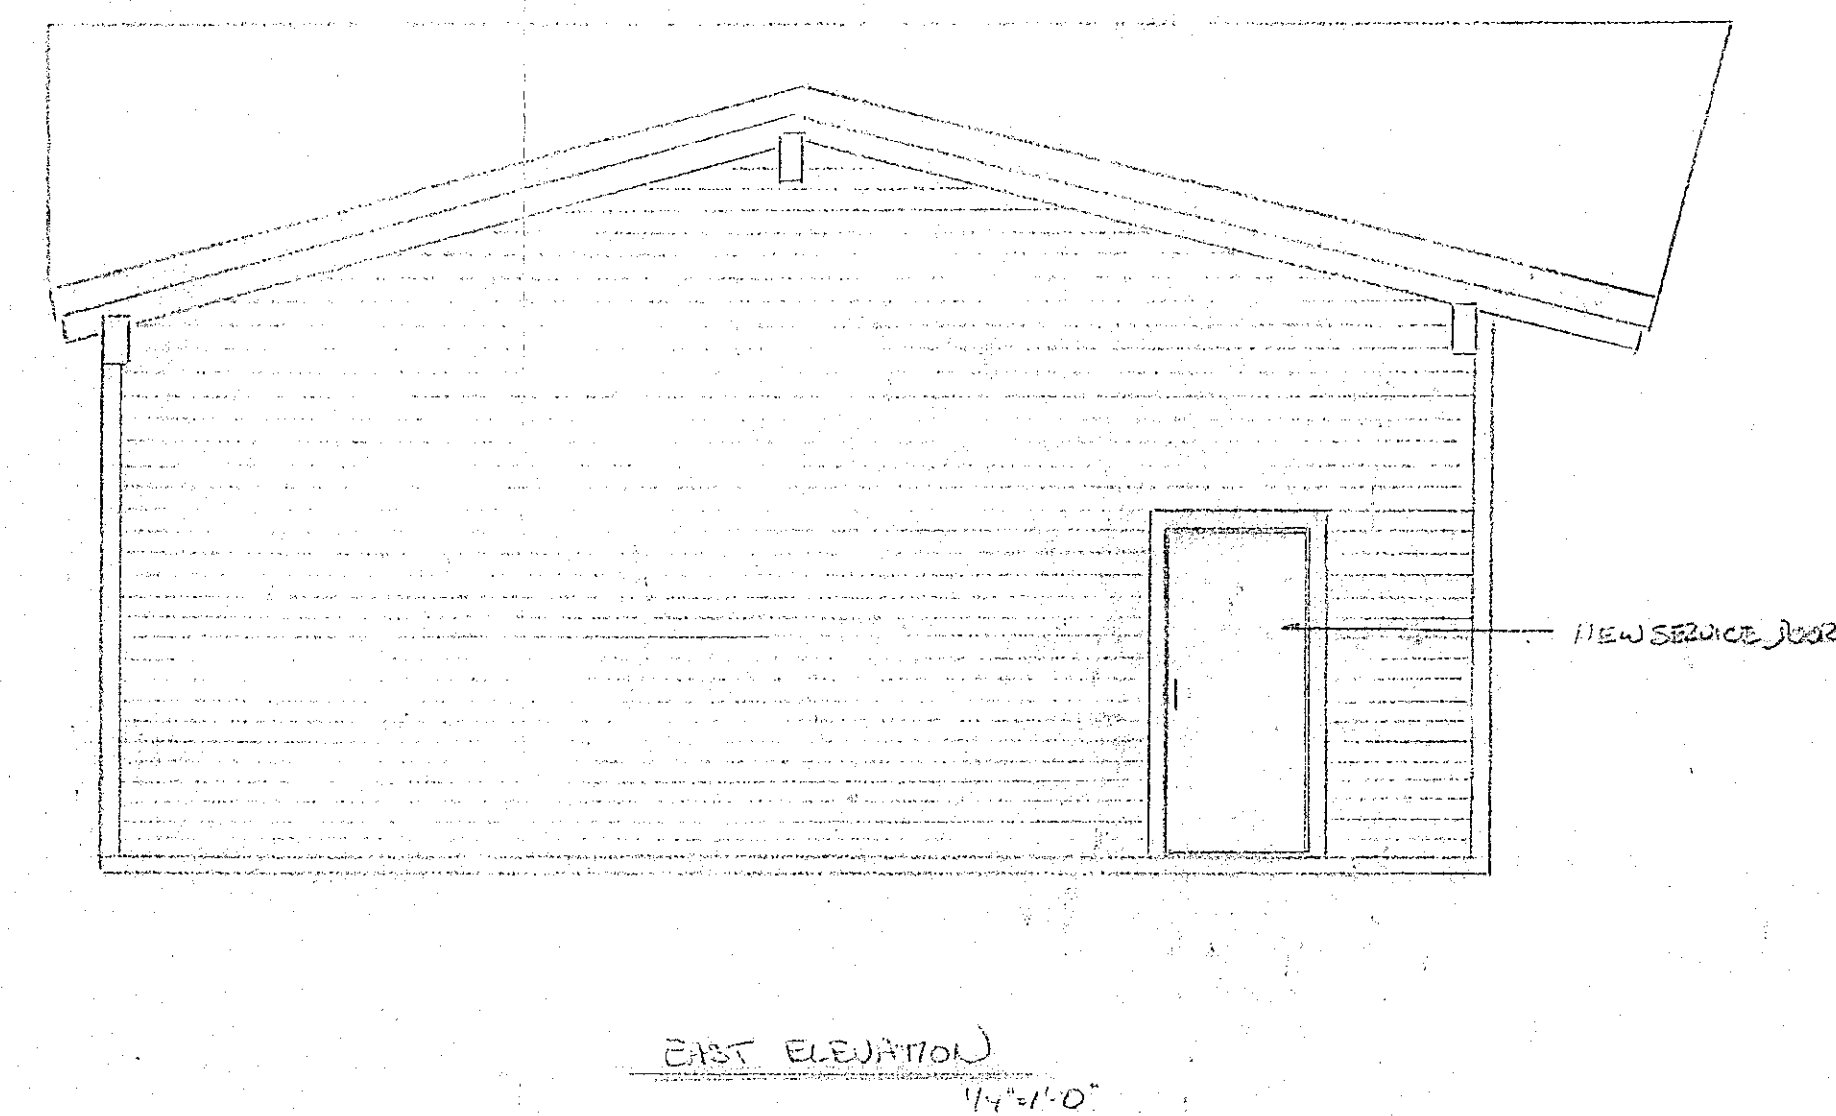
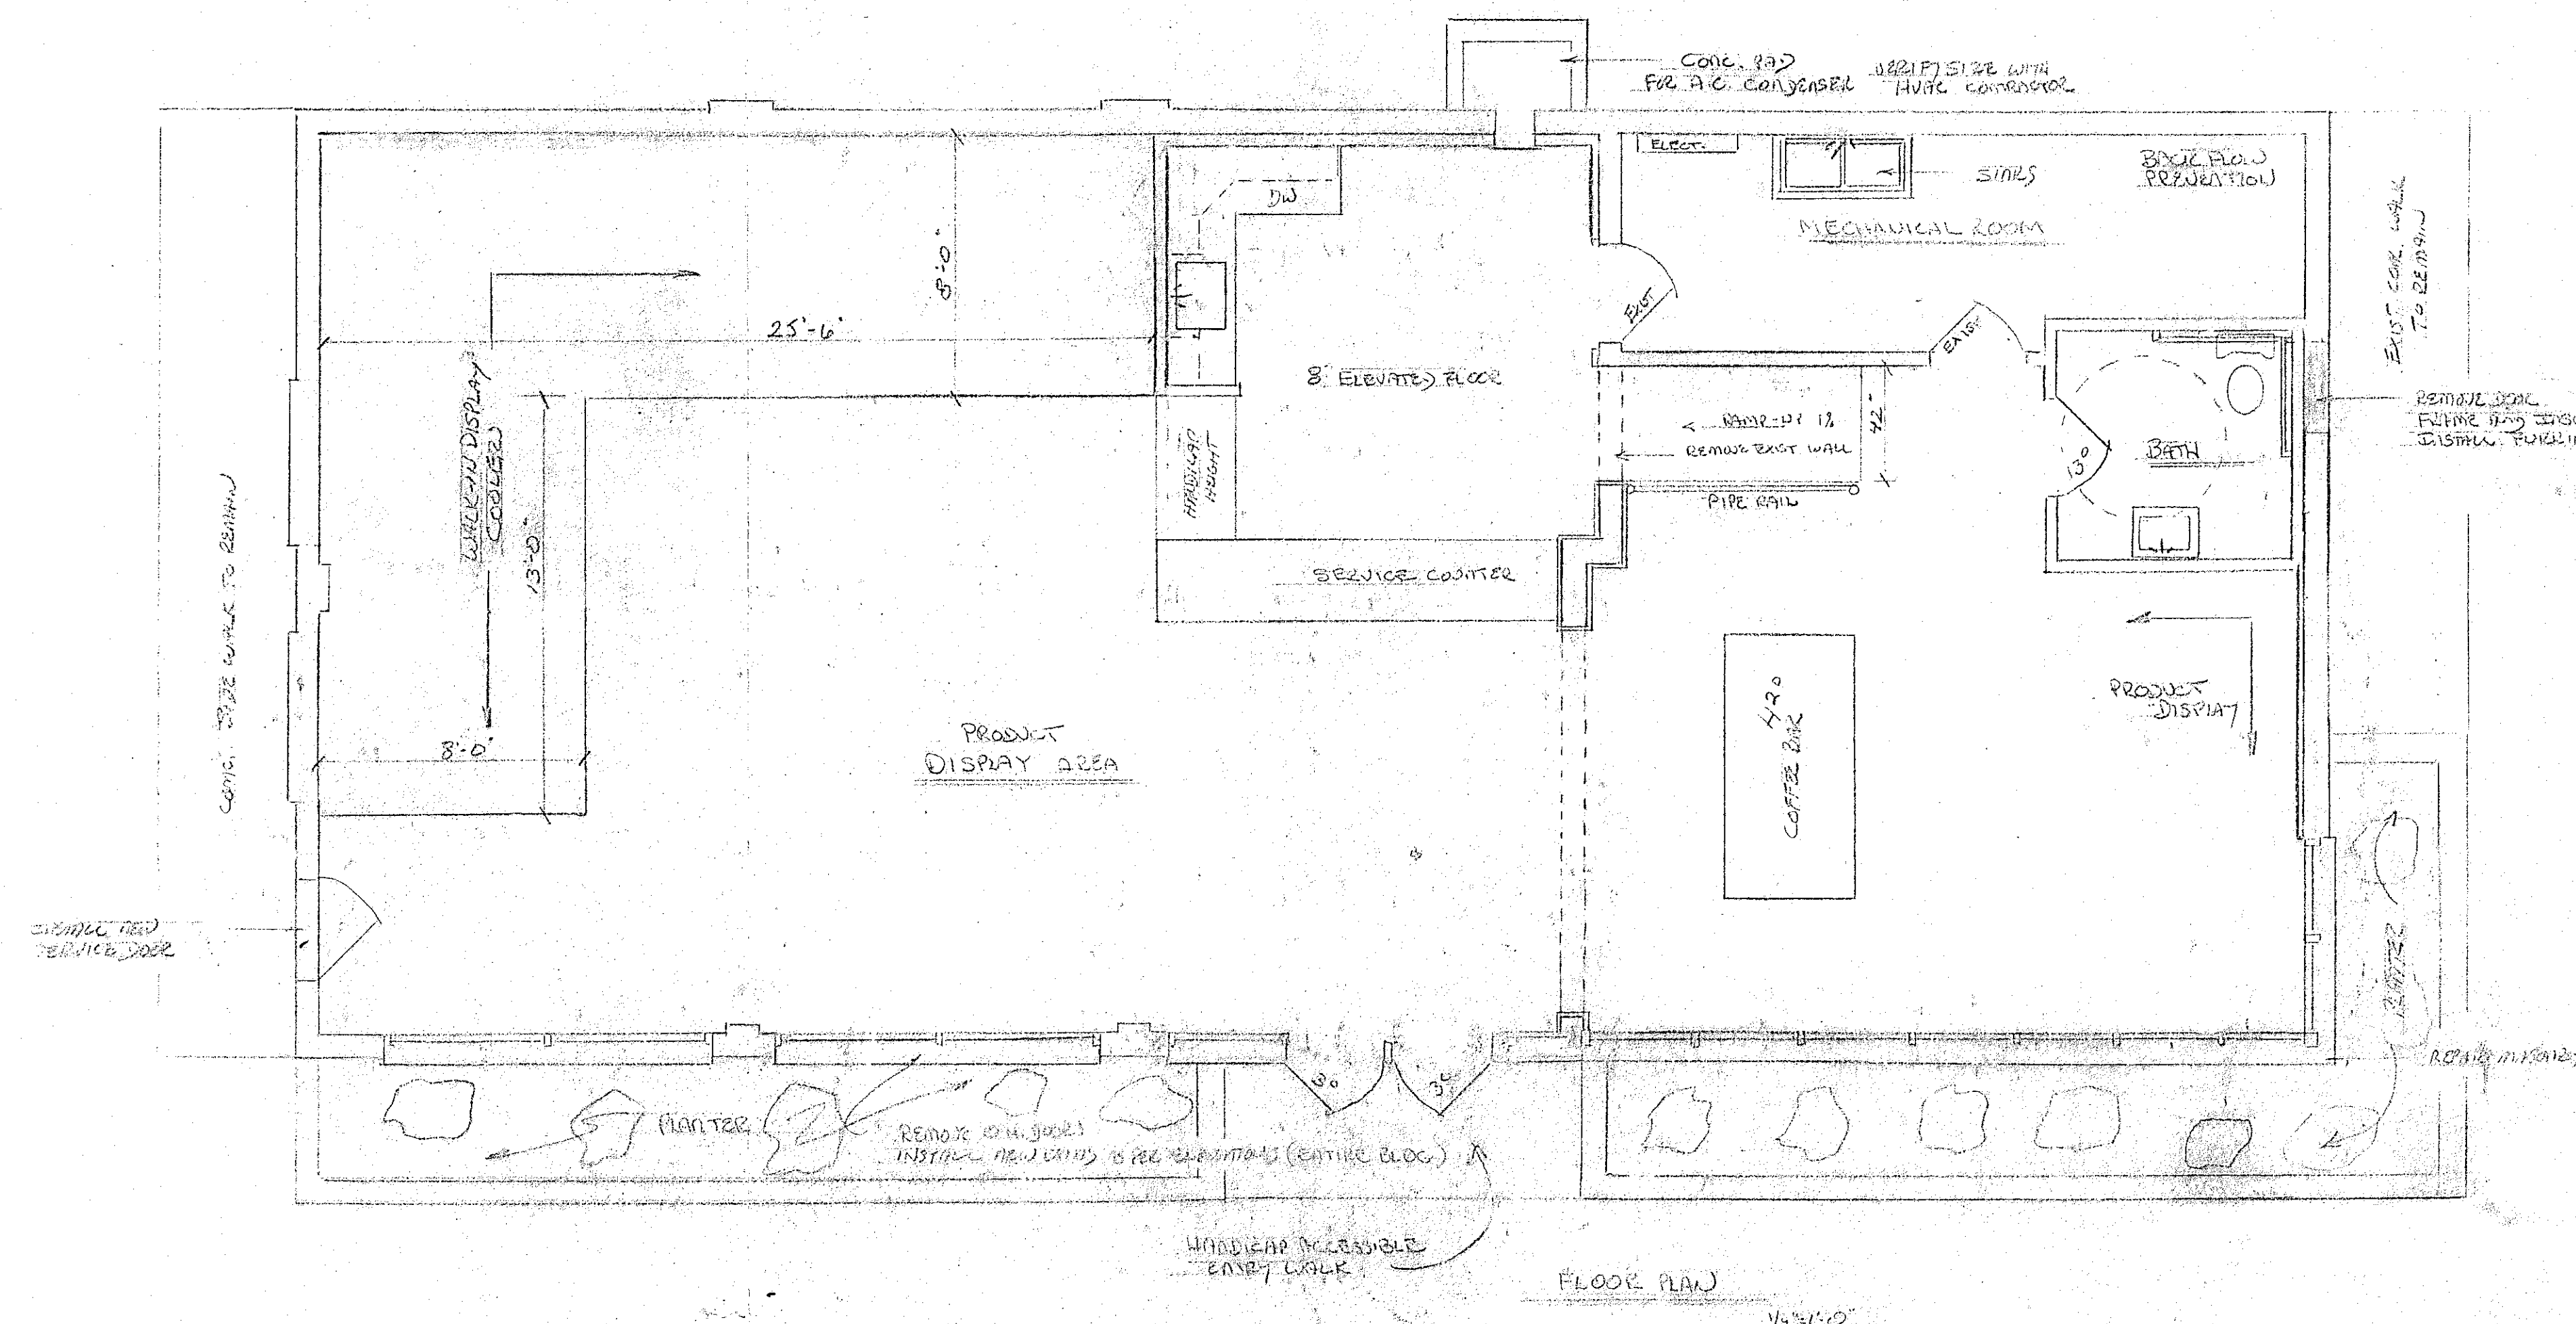


RECEIVED
JUL 26 2006
PLANNING & ZONING
TOWN OF BETHLEHEM

JAY'S DELAWARE and BLIN ROAD - CONVENIENCE MART			
DELAWARE AVE DELAWARE, NY 13034			
SCALE: 1/4"=1'-0"	APPROVED BY		DRAWN BY
DATE: 12-01-05			SMB
KEYSTONE BUILDERS INC.			
300 KALWAD AVE DELAWARE, NY			
Floor Plan 12500-1-1			DRAWING NUMBER JAY'S 1-01

SPA 125