



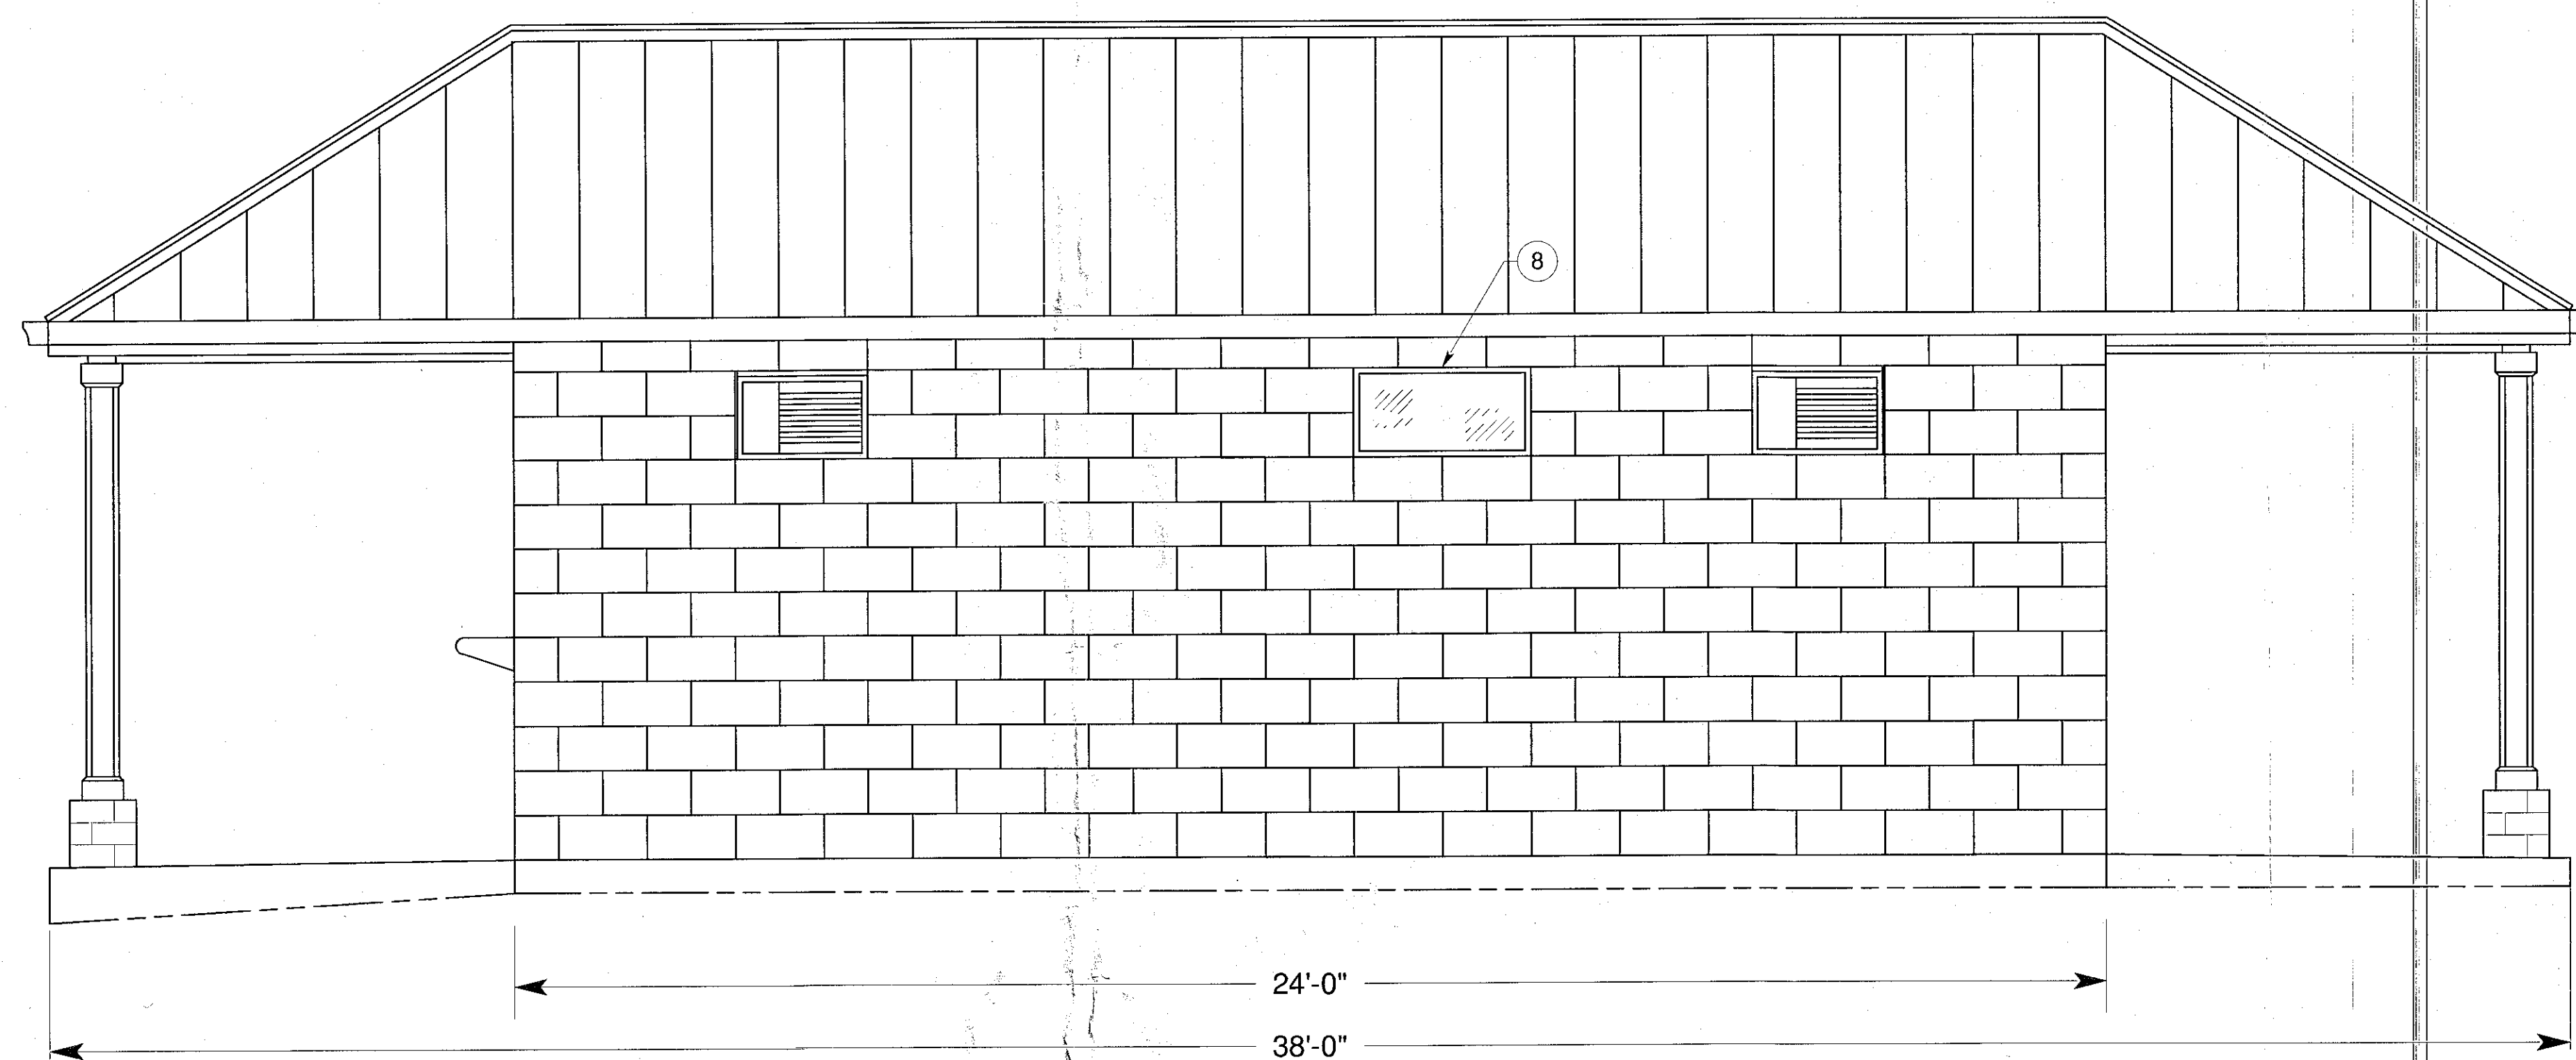

EAST ELEVATION

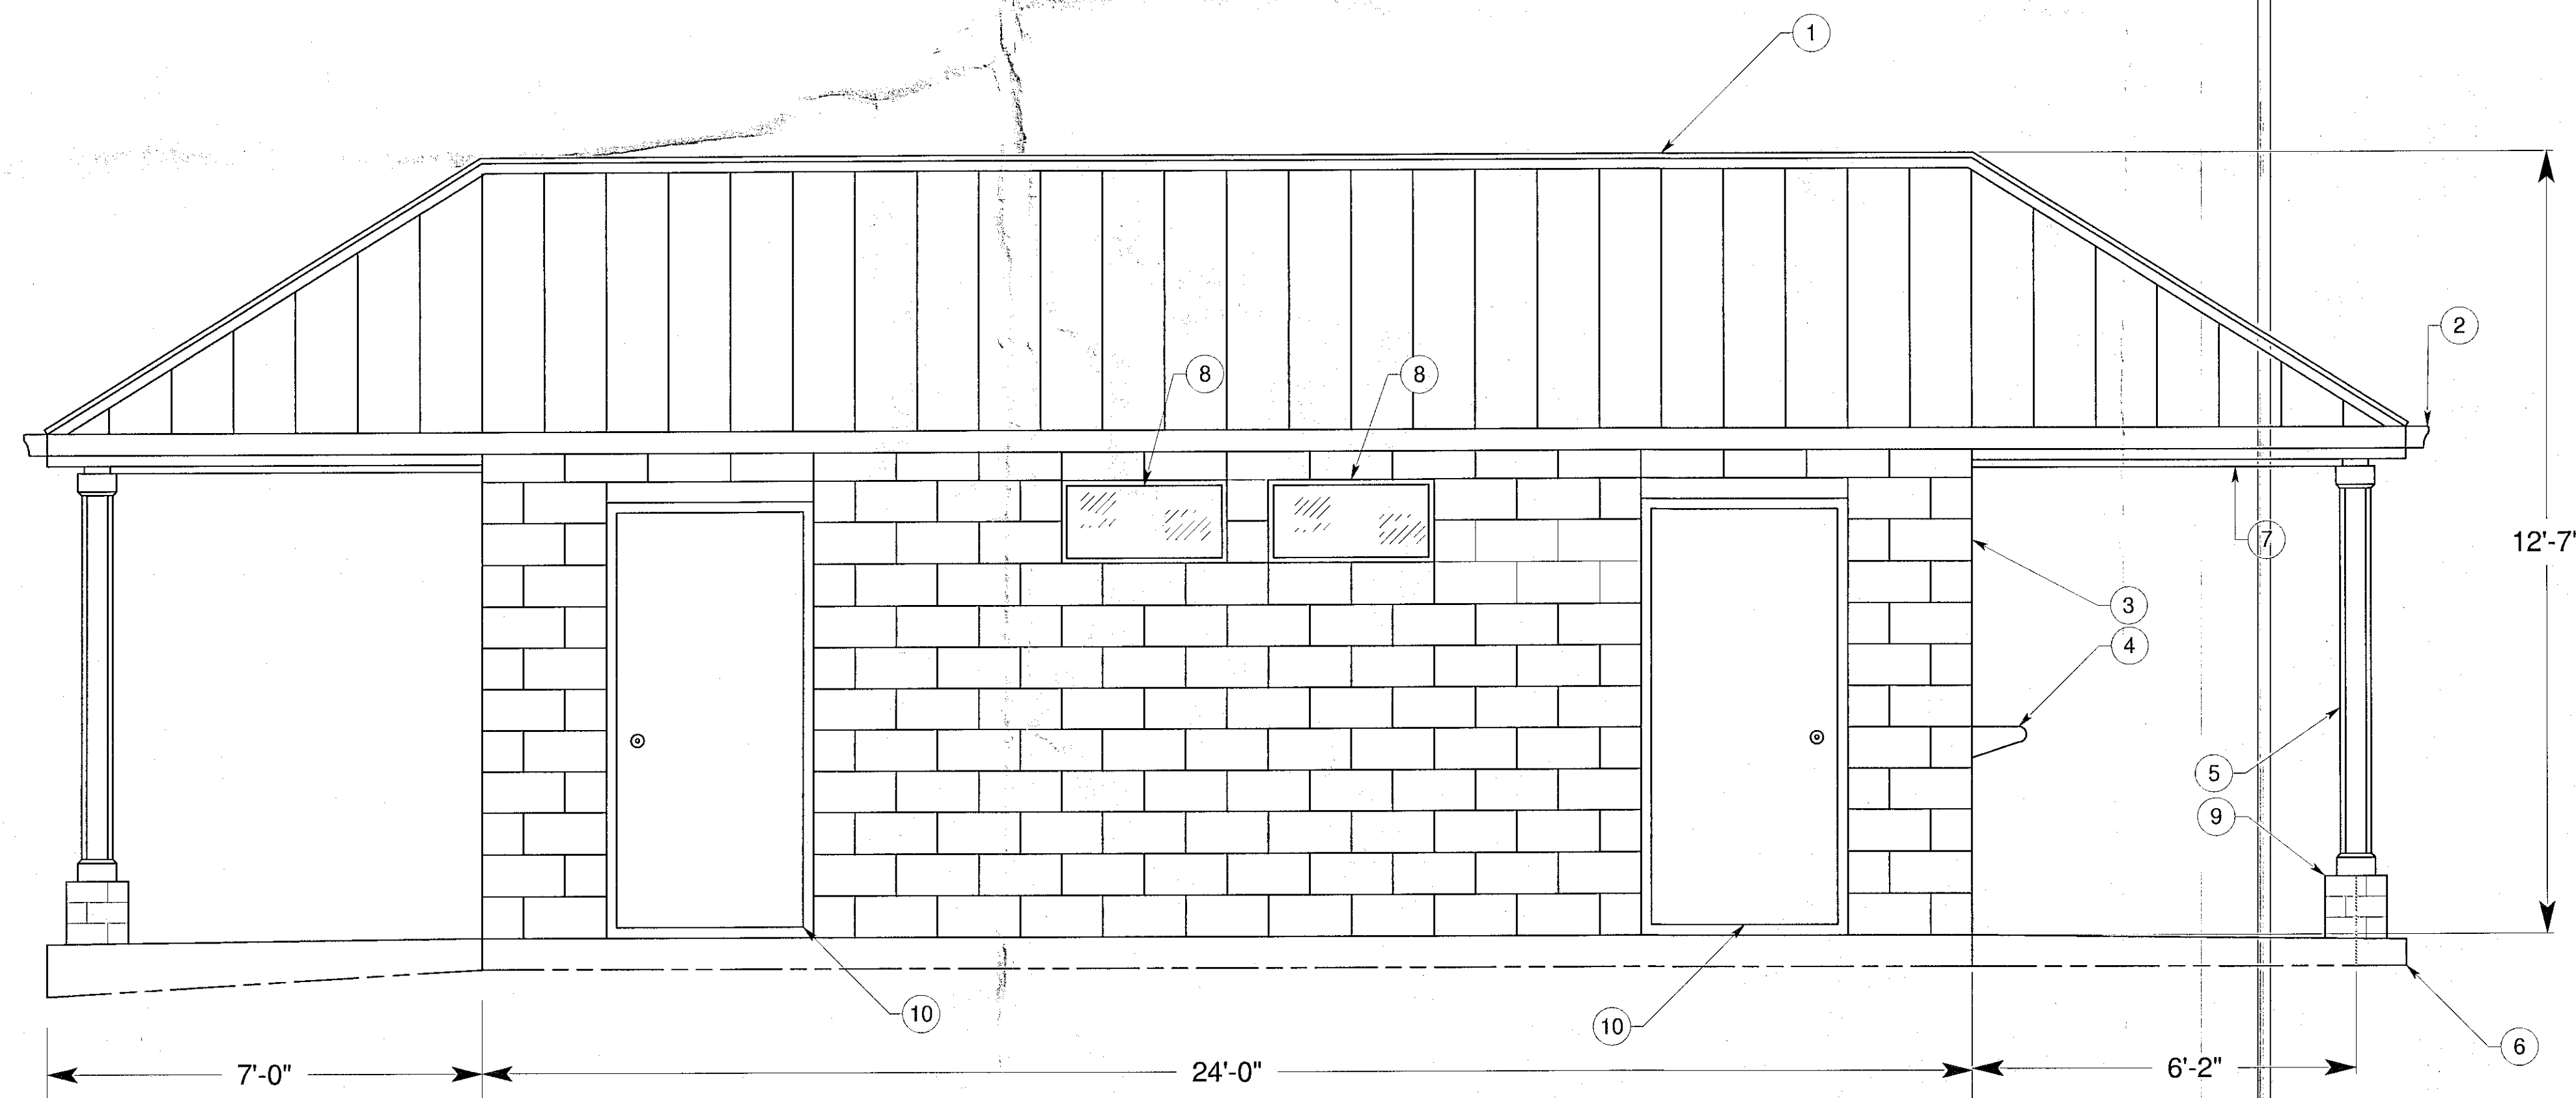

WEST ELEVATION



JERICHO ROAD ELEVATION (SOUTH)
DRIVE INN SIDE (NORTH) IDENTICAL
LESS SERVICE COUNTER


TABLE OF MATERIALS AND COLORS			
ITEM	COMPONENT	MATERIAL	COLOR
1	ROOF	METAL	BLACK
2	GUTTERS	METAL	WHITE
3	CONCRETE BLOCK	ARCHITECTURAL	WHITE
4	SERVICE TRAY	STAINLESS STL	POLISHED
5	COLUMNS	WOOD	WHITE
6	PATIO	CONCRETE	GREY CONC
7	OVERHANG CEILING	WOOD	WHITE
8	WINDOW CASING	VINYL	WHITE
9	COLUMN BASE	BRICK	WHITE
10	EXTERIOR DOORS	STEEL	LIGHT GRAY



RECEIVED
JAN 17 2007
PLANNING BOARD
TOWN OF BETHLEHEM

John Klekovic 1/16/07
VALID P.E. STAMP IS RED (ORIGINAL)

REXFORD ENGINEERING
JOHN KLEKOVIC, P.E.
23 FAIRWAY LANE, REXFORD, NY 12148
518-399-0153

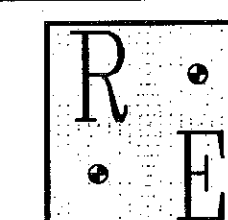

COMMERCIAL / MERCANTILE
NEW CONSTRUCTION

MICHAEL AND LISA CHENETTE
123 GEISER RD.
WYNANTSKILL, NY 12198

REV 1, DATE 01/15/07

JERICHO DRIVE IN ICE CREAM STAND
ELEVATION
TAX MAP NO. 109.14-3-4

DWG. NO. RE-0701
SH. 1 OF 6

TOWN OF GLENMONT
ALBANY COUNTY

