

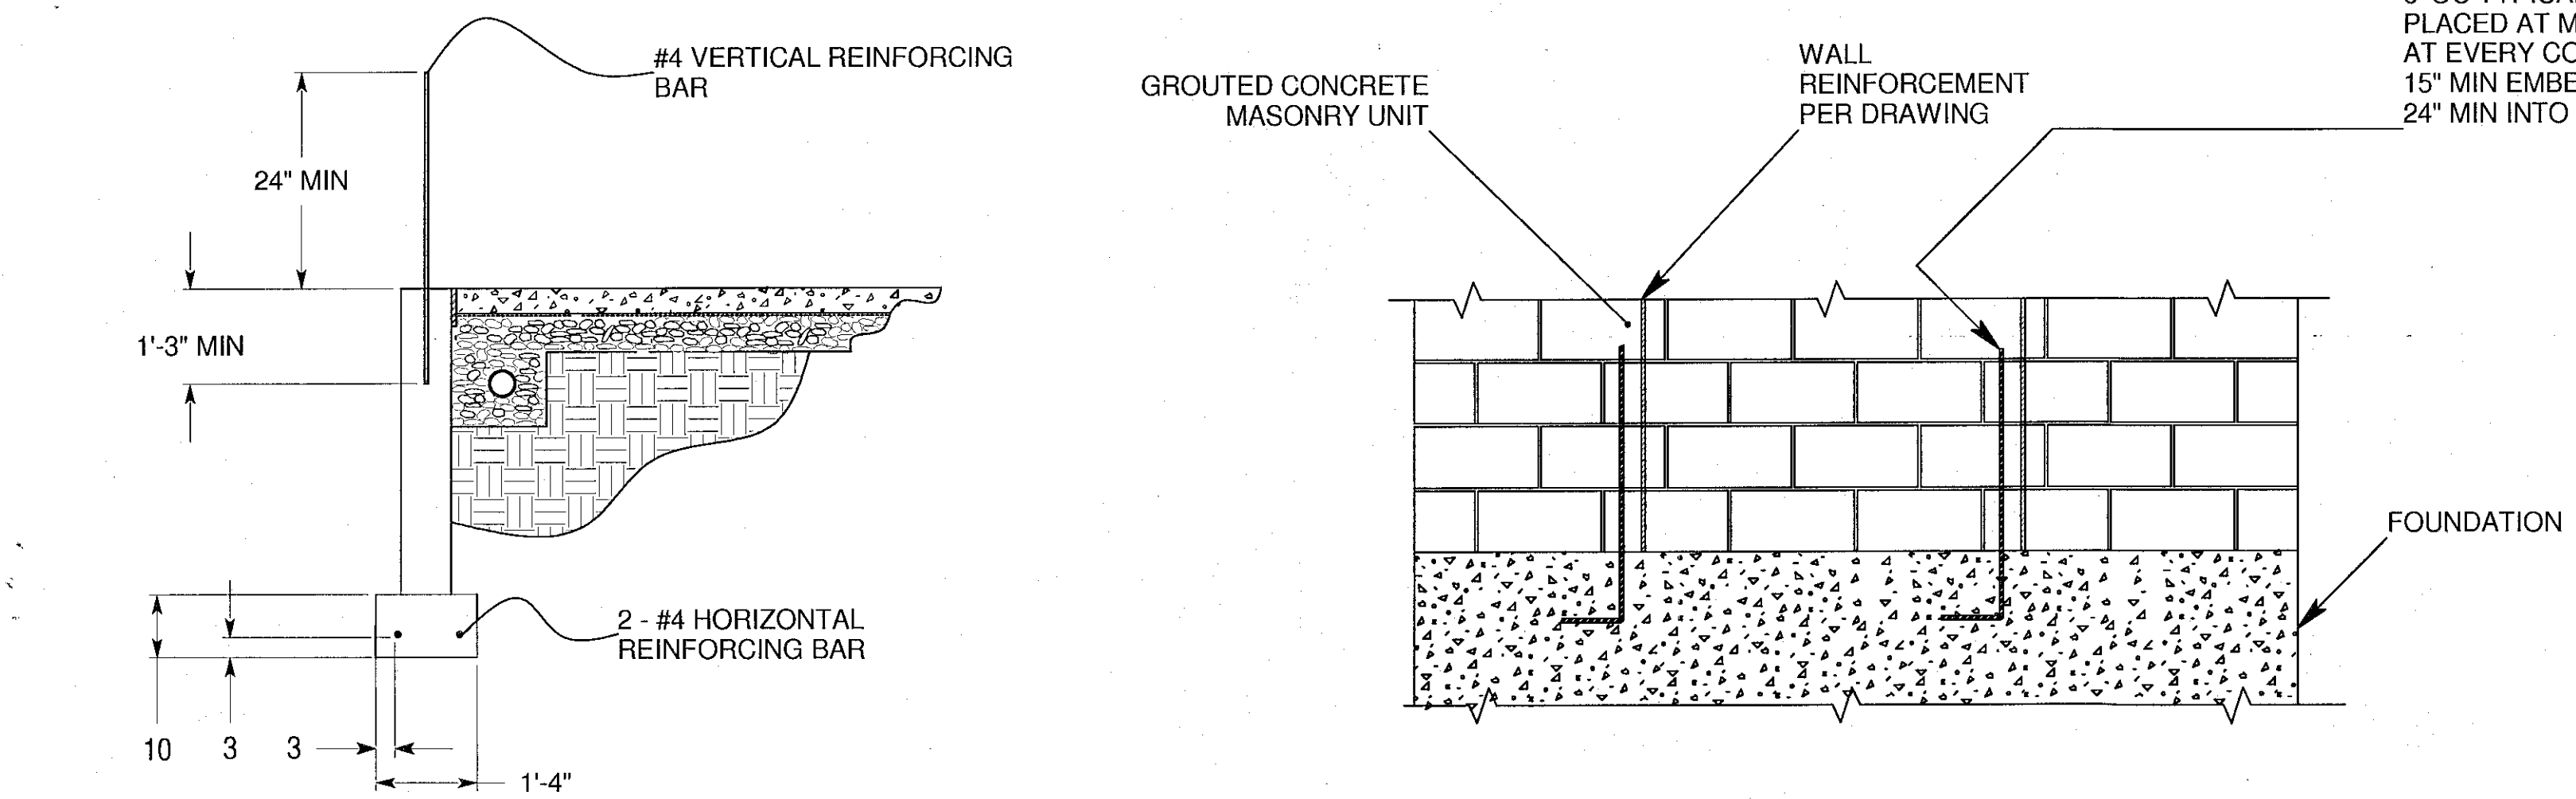


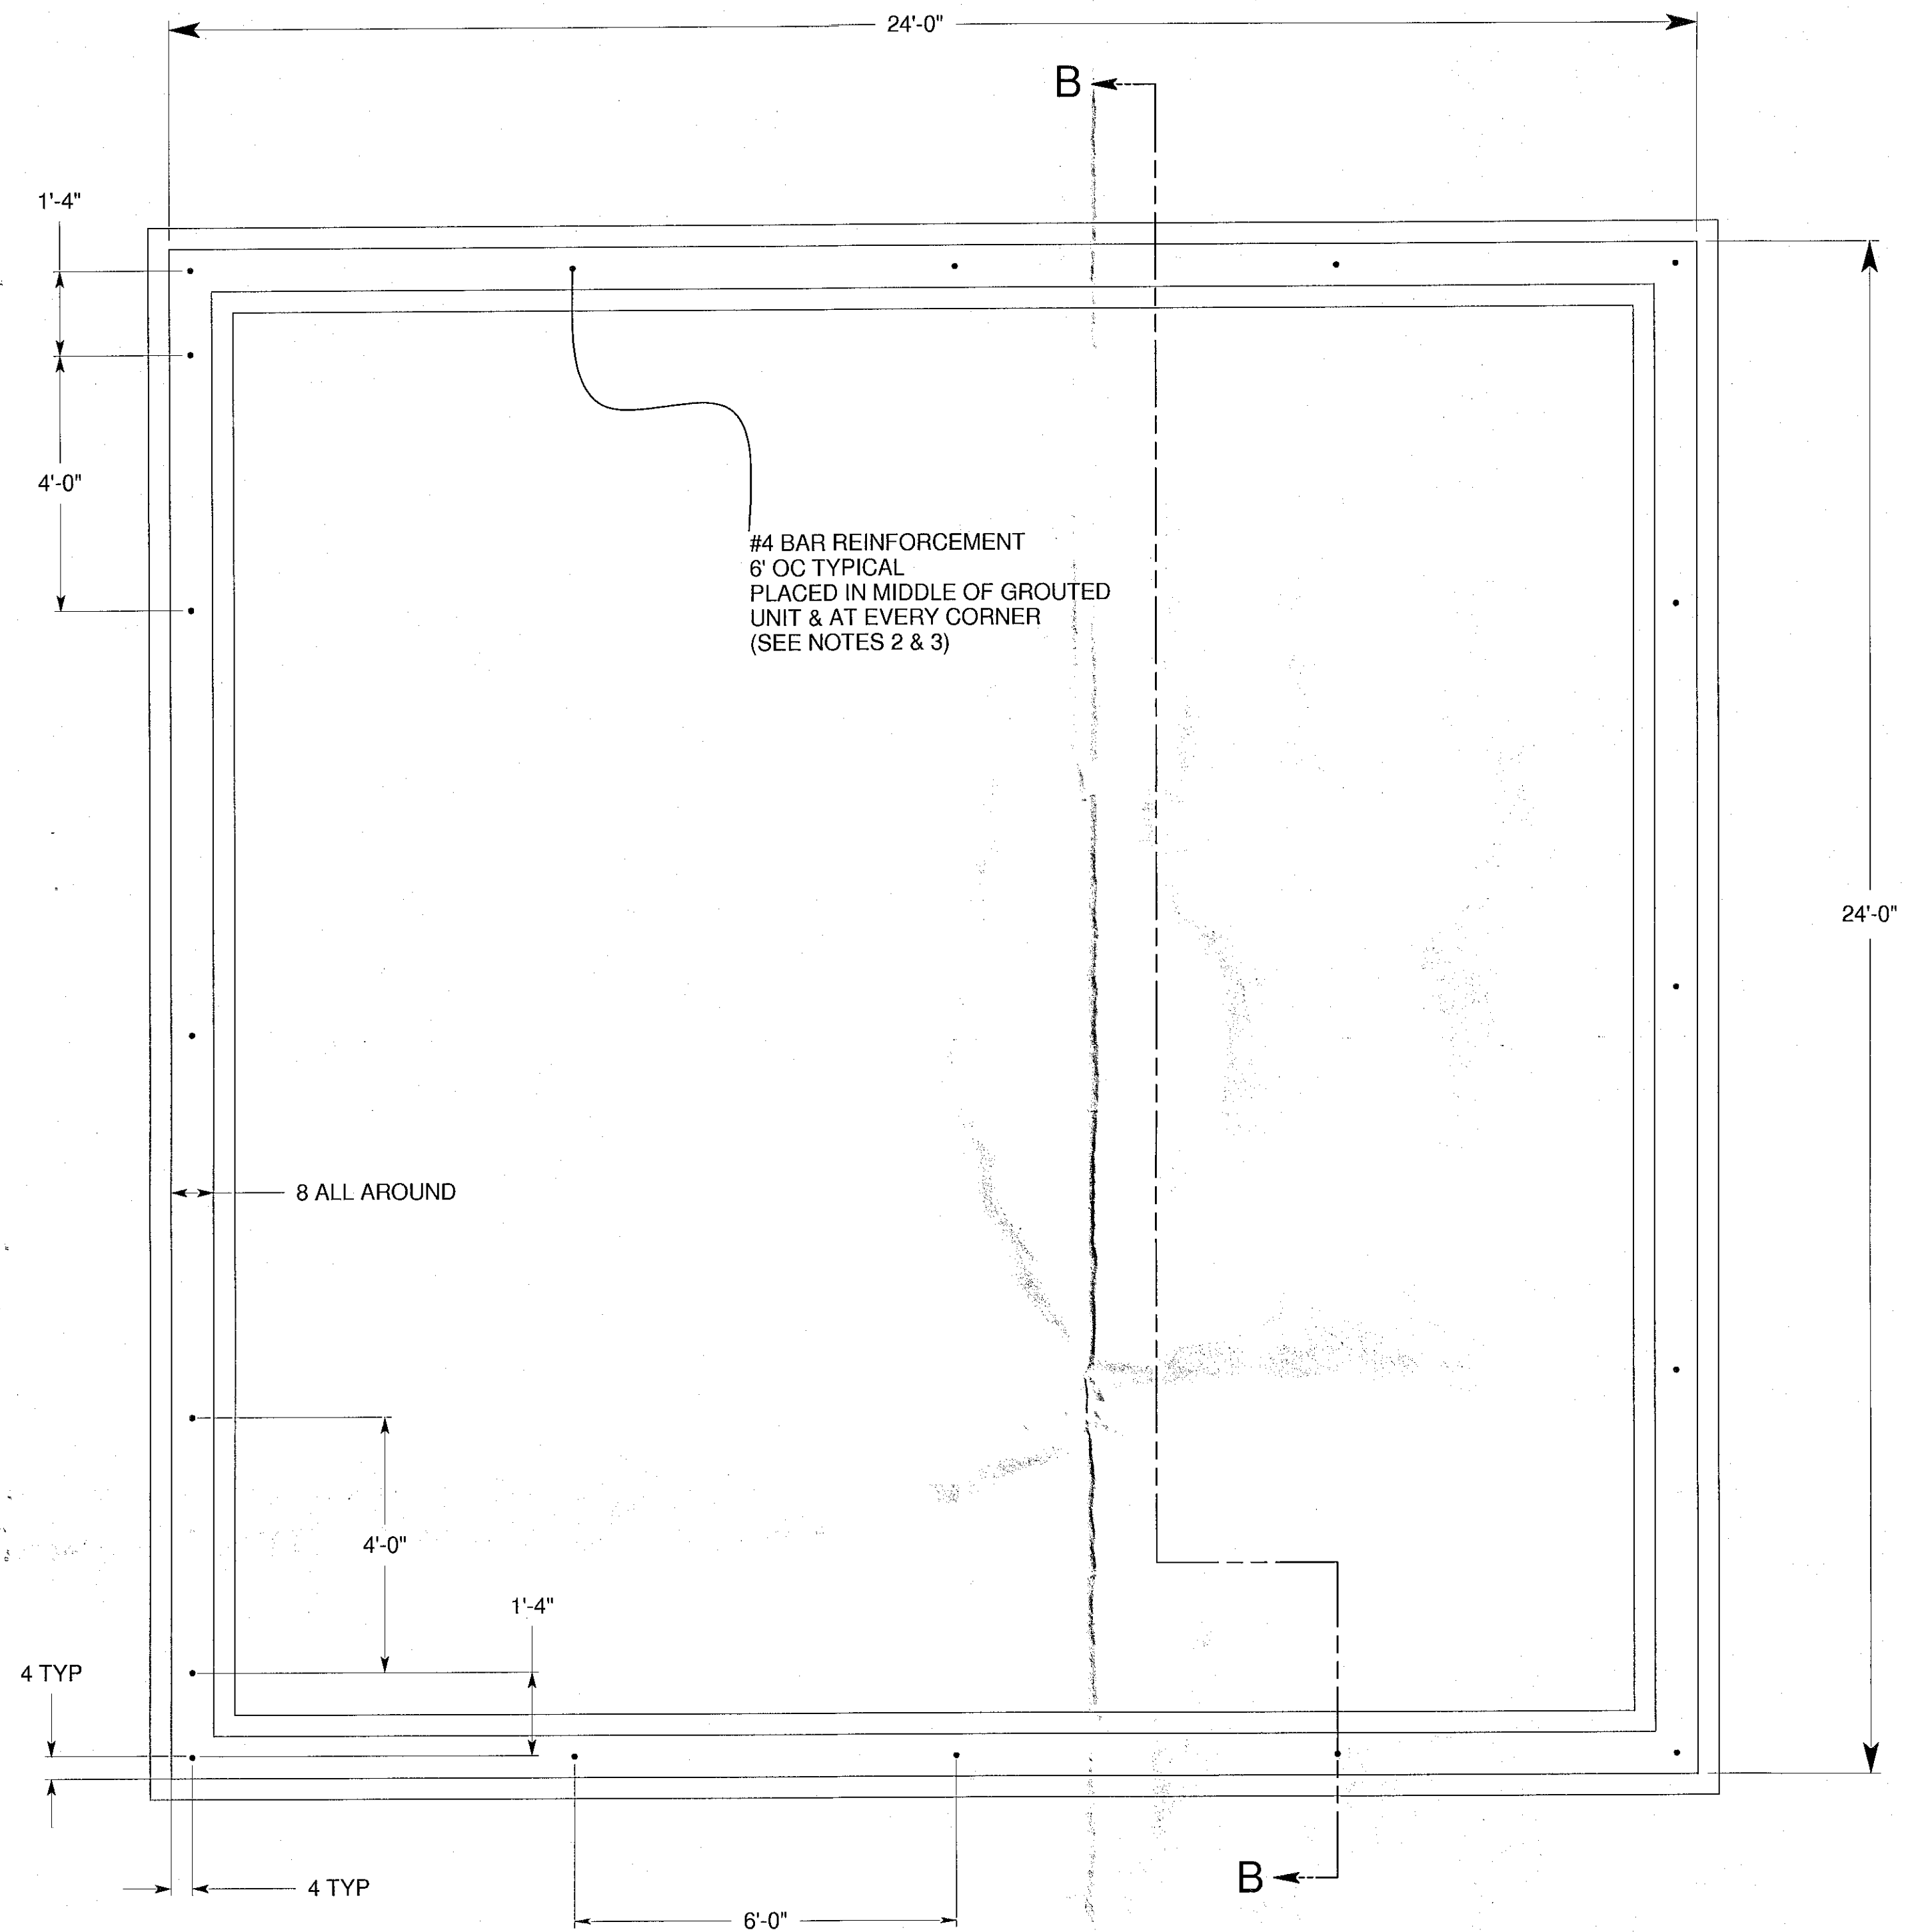

DETAIL 1: FOUNDATION REINFORCEMENT DETAIL

NOTES:


- 1 - BACK FILLING: DO NOT BACK FILL AGAINST FOUNDATION WALLS UNTIL WALLS HAVE SUFFICIENT STRENGTH. THE EXTERIOR GRADE SHALL BE SLOPED TO OBTAIN A 6 INCH VERTICAL ELEVATION CHANGE WITHIN 10 FEET OF THE FOUNDATION WALL.
- 2 - ANCHORAGE: FOUNDATION REINFORCING BAR EMBEDMENT SHALL NOT BE LESS THAN 15" FROM THE TOP OF THE FOUNDATION. REINFORCING BAR SHALL TERMINATE NOT LESS THAN 24" INTO THE EXTERIOR WALL. REINFORCING BAR SHALL BE BENT A MINIMUM OF 7" AT THE BOTTOM END OF THE EMBEDMENT LENGTH. REINFORCING BAR SHALL BE LOCATED AT EVERY GROUTED CELL BUT NOT AT A SPACING OF GREATER THAN 6' ON CENTER.
- 3 - ALTERNATE ANCHORAGE: THE GENERAL CONTRACTOR / BUILDER HAS THE OPTION TO USE REINFORCING DETAIL 2. IF DETAIL 2 IS USED THE REINFORCING BAR SHALL EXTEND NOT LESS THAN 3" ABOVE THE BOTTOM OF THE FOOTING AND NOT LESS THAN 16" INTO THE GROUTED CELL OF THE WALL. THE BOTTOM OF THE REINFORCING BAR SHALL BE BENT NOT LESS THAN 7" HORIZONTALLY.

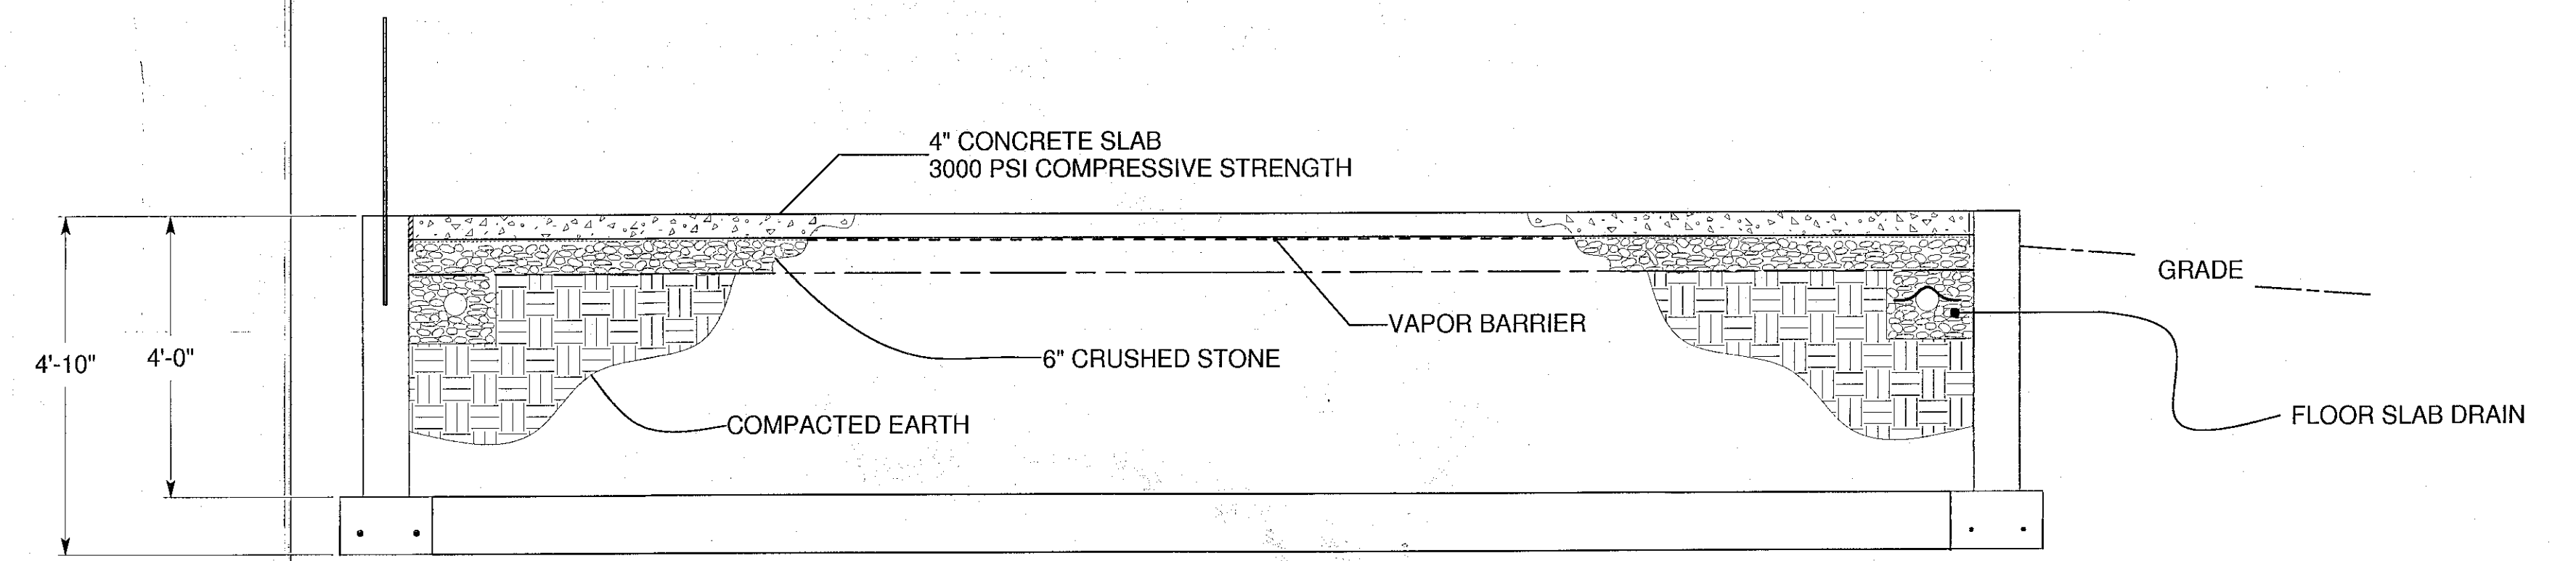


SECTION B-B

FLOOR SLAB DRAIN REQUIREMENTS
4" DRAINAGE AGGREGATE BED
4" DIAM PERF PIPE
EXTEND PERMEABLE MEMBRANE OVER PIPE
4" DRAINAGE AGGREGATE COVER


SLOPE PIPE 1/4" PER FOOT & EXIT TO DAYLIGHT
PER SITE PLAN

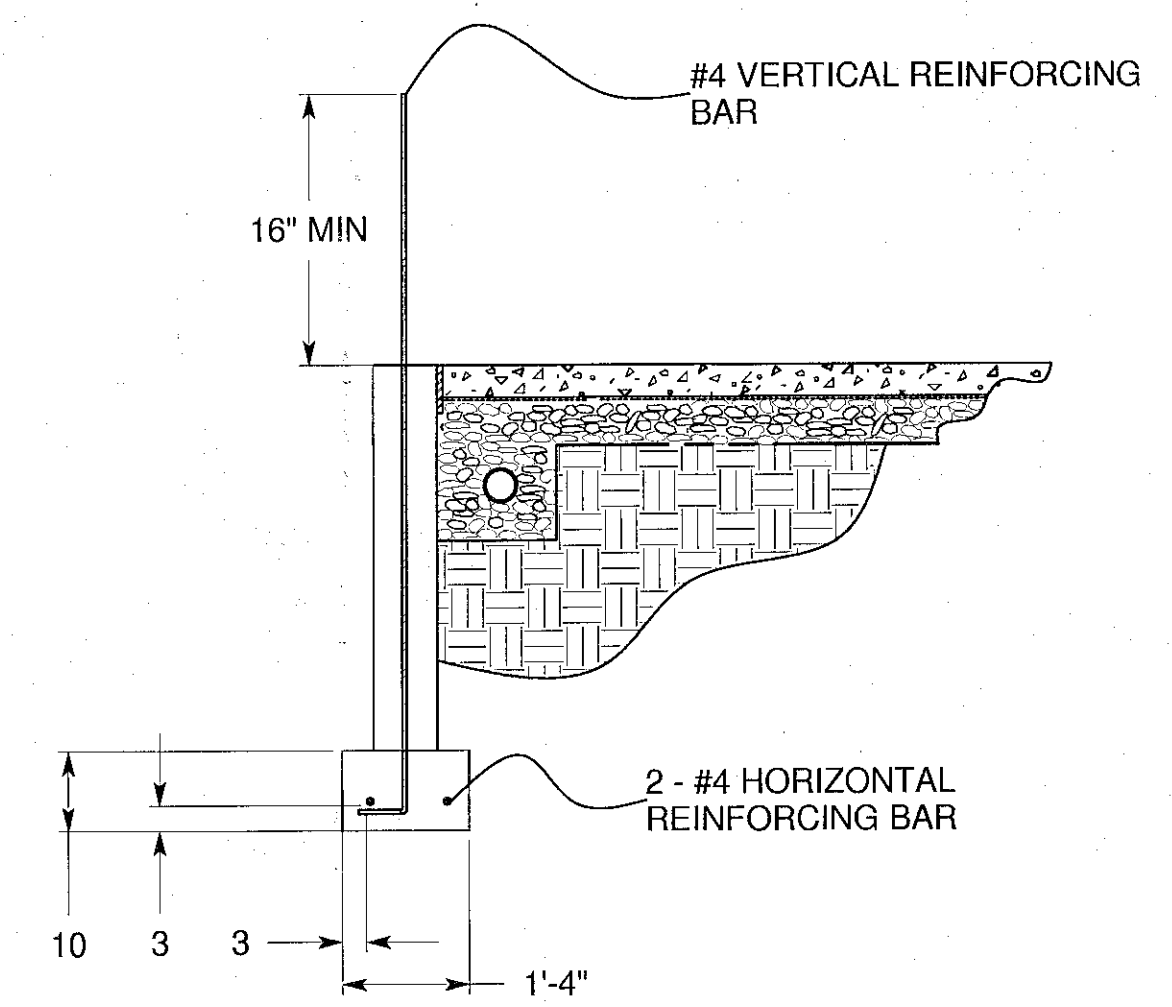

DETAIL 2: ALTERNATE FOUNDATION REINFORCEMENT DETAIL

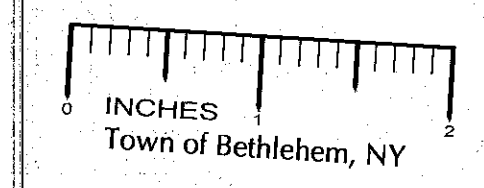

John Klekovic 1/14/07
VALID P.E. STAMP IS RED (ORIGINAL)

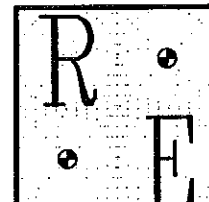TOWN OF GLENMONT ALBANY COUNTY	REXFORD ENGINEERING JOHN KLEKOVIC, P.E. 23 FAIRWAY LANE, REXFORD, NY 12148 518-399-0153		
	COMMERCIAL / MERCANTILE	MICHAEL AND LISA CHENETTE 123 GEISER RD. WYNANTS KILL, NY 12198	
	NEW CONSTRUCTION		
	REV 1, DATE 01/15/07		
	JERICHO DRIVE IN ICE CREAM STAND FOUNDATION TAX MAP NO. 109.14-3-4		DWG. NO. RE-0701 SH. 3 OF 6