



NOTE:
LIFT HOLES TO BE CEMENT MORTAR FILLED SMOOTH WITH WALL.

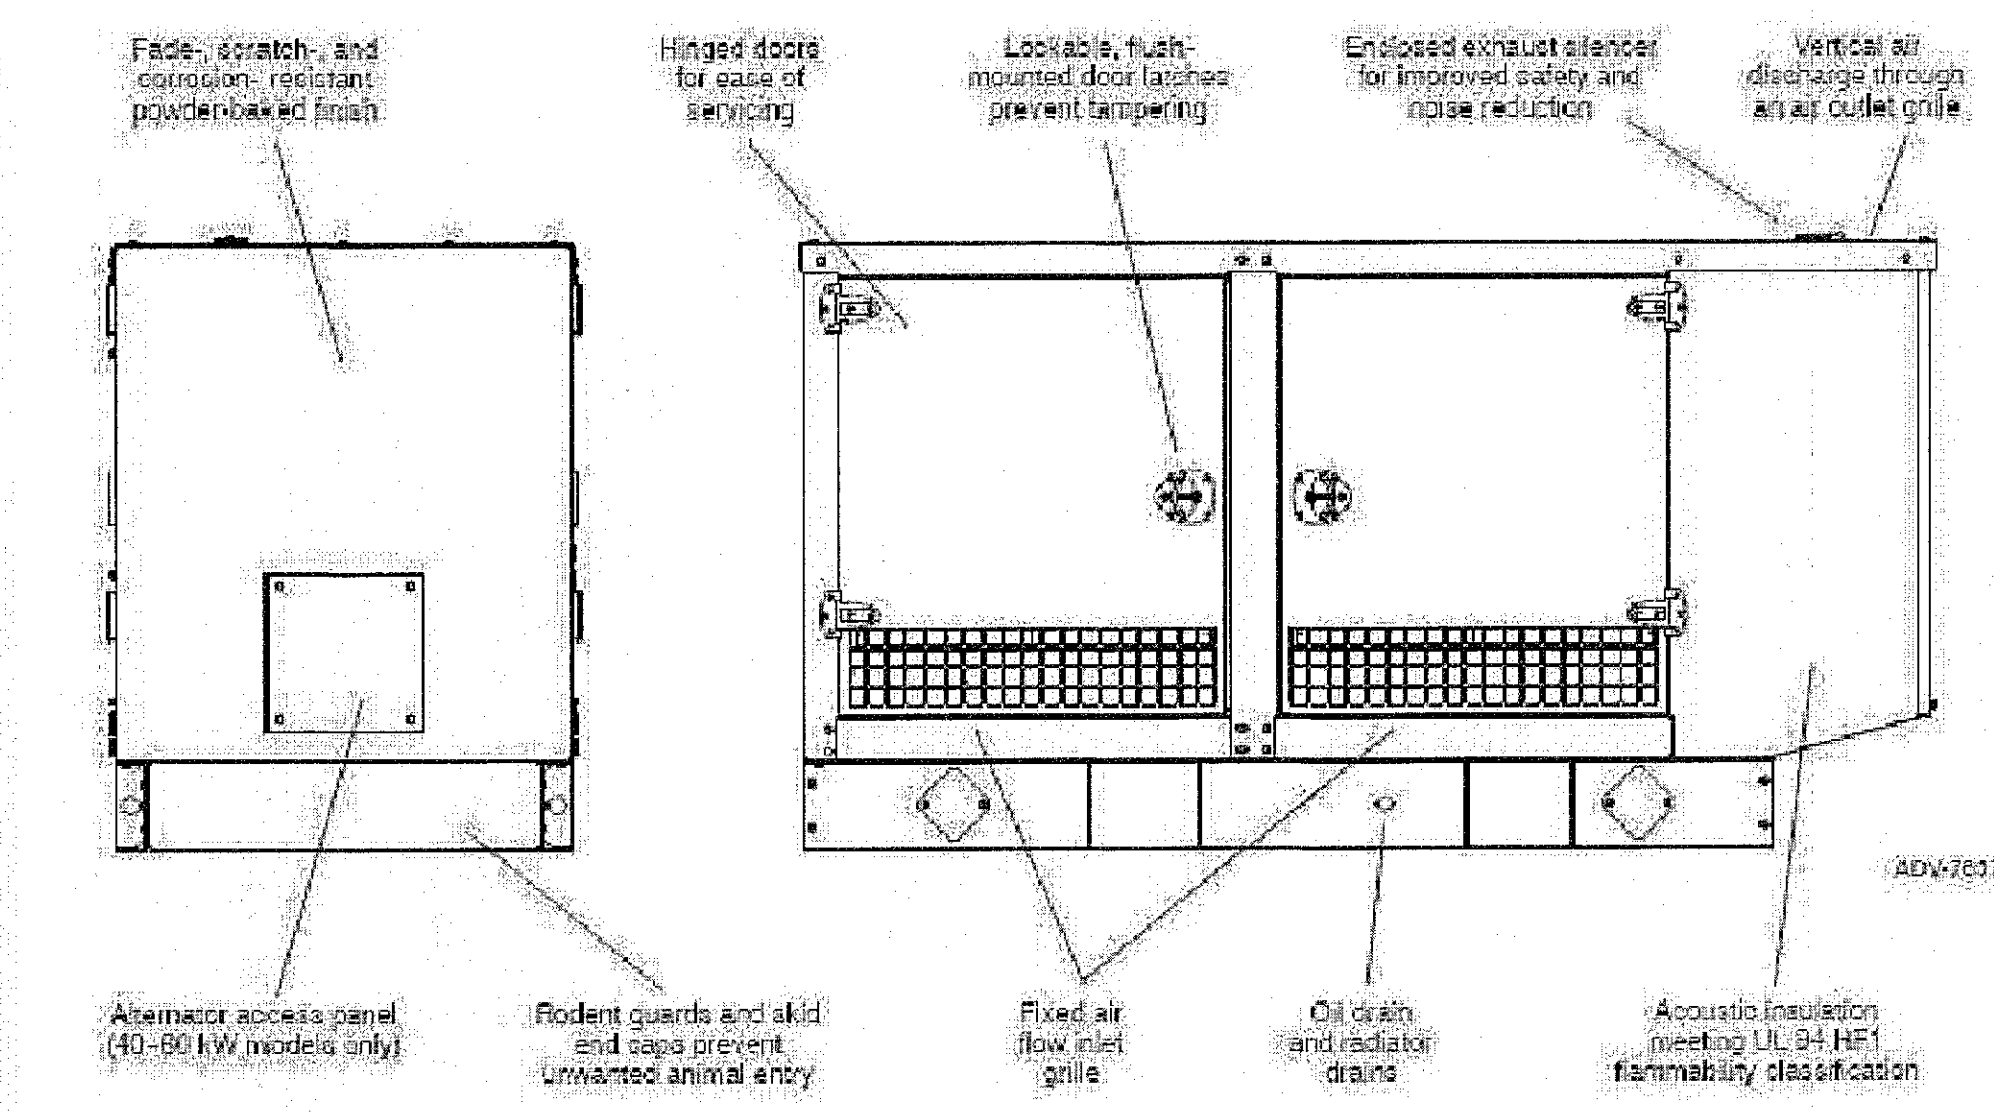


1 CATCH BASIN DETAIL
SCALE: N.T.S.

2 DOG HOUSE MAN HOLE DETAIL
SCALE: N.T.S.

3 GENERATOR ENCLOSURE DETAIL
SCALE: N.T.S.

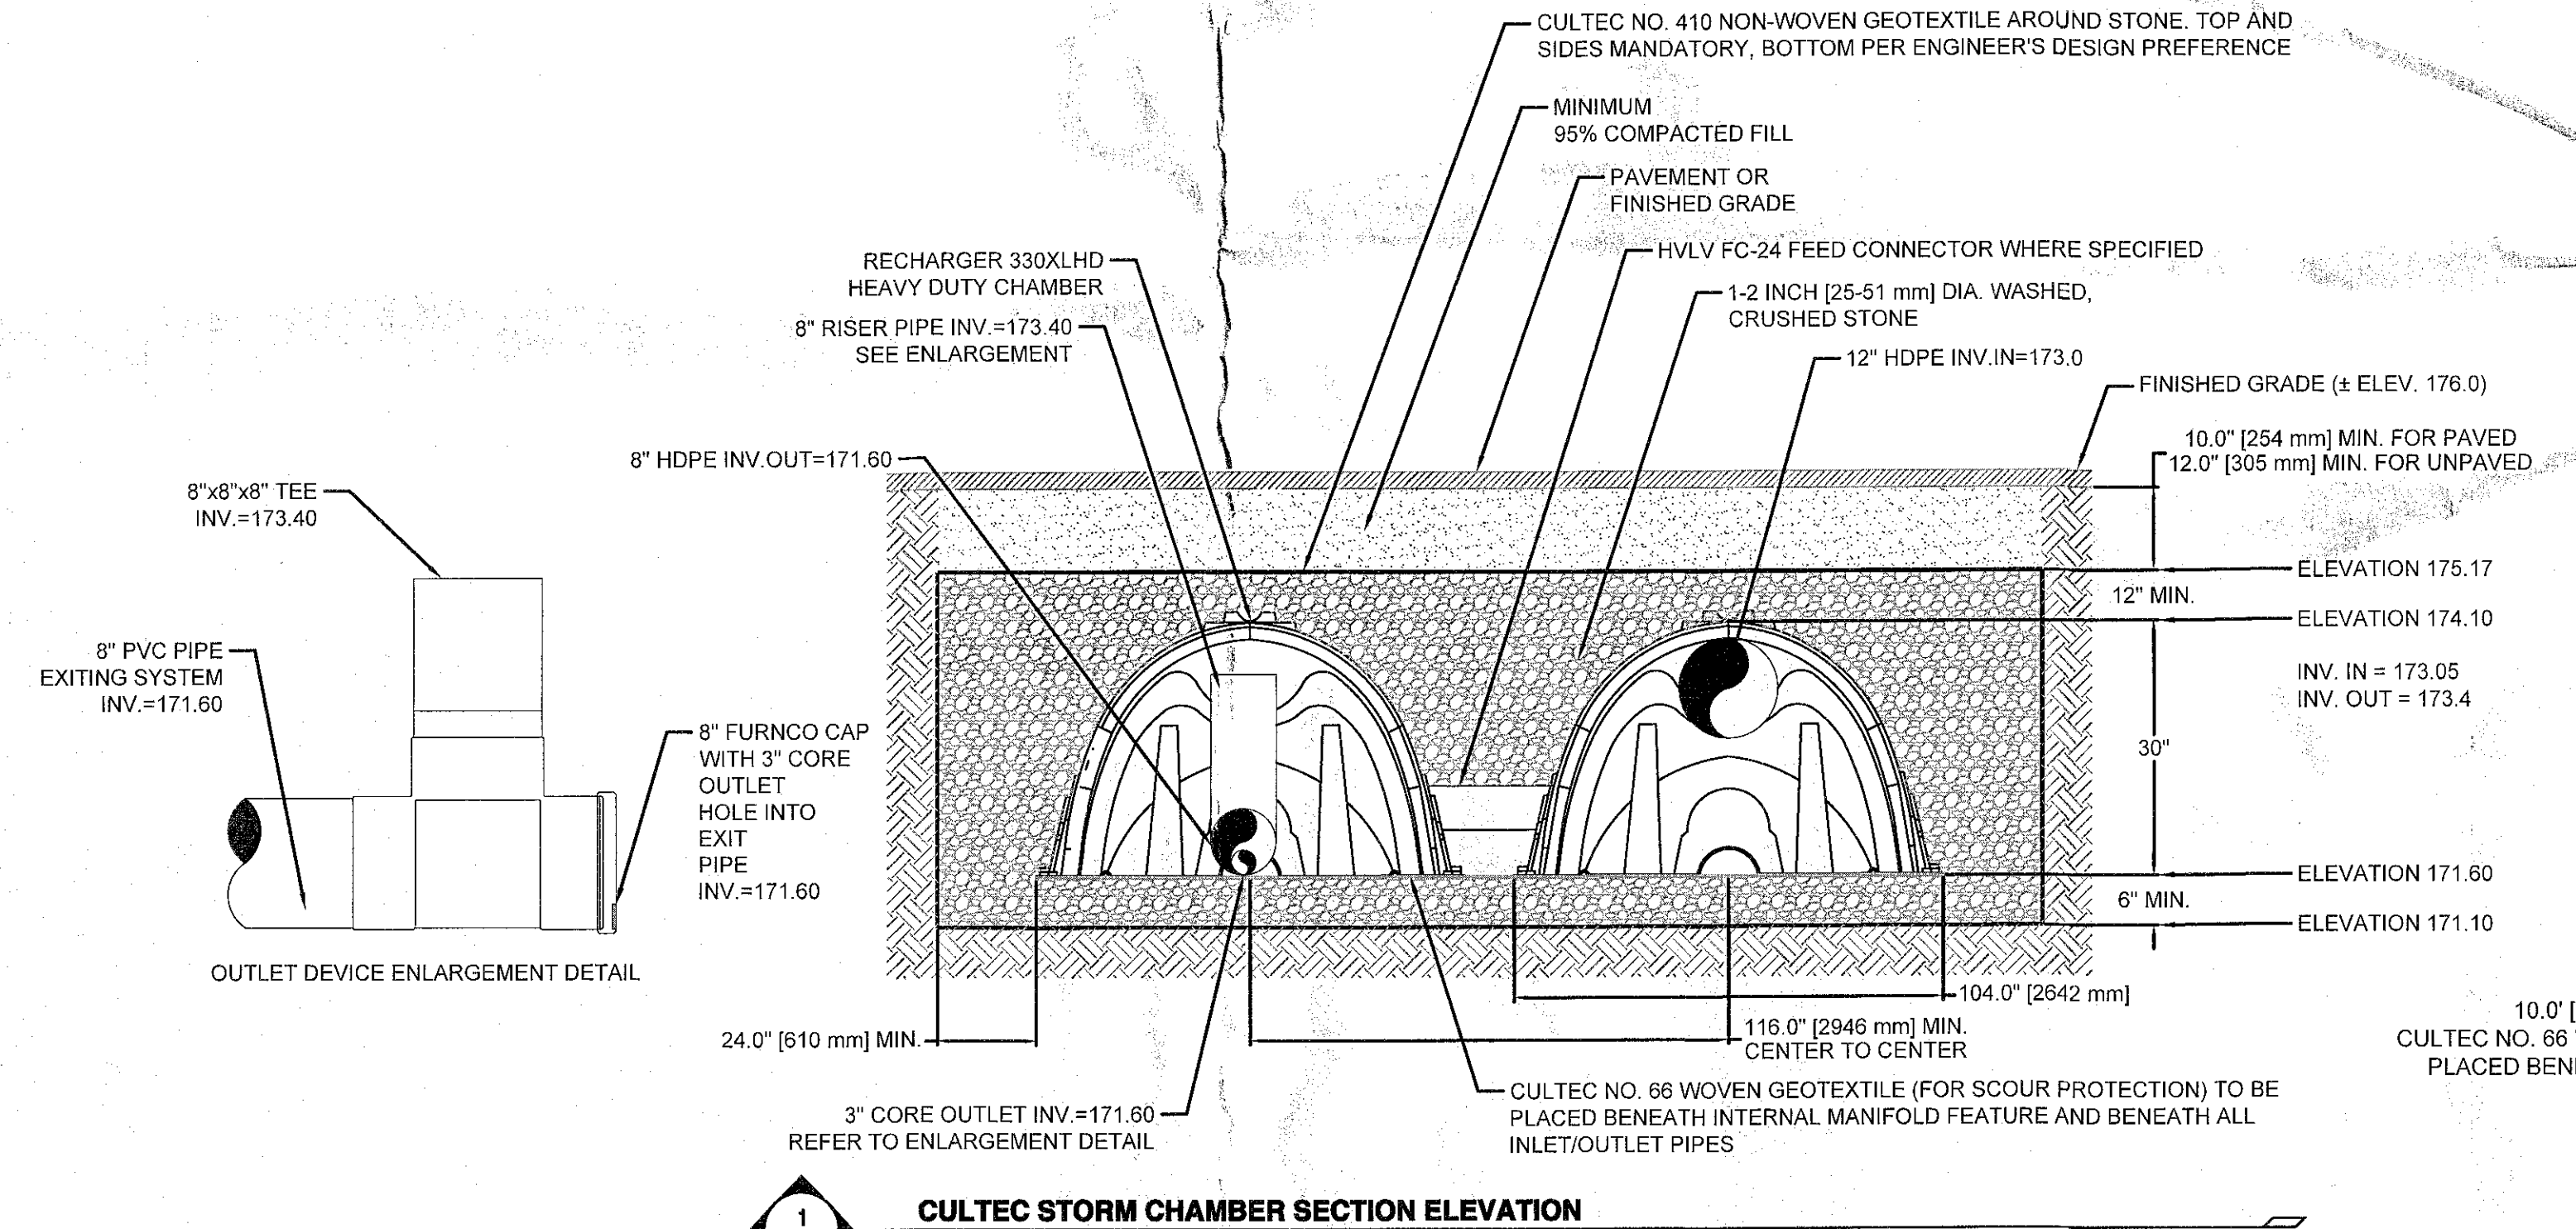

- GENERAL NOTES**
1. RECHARGER 330XL HD BY CULTEC, INC. OF BROOKFIELD, CT.
 2. STORAGE PROVIDED = 11.32 CF/FT [1.05 m³/m] PER DESIGN UNIT.
 3. REFER TO CULTEC, INC.'S CURRENT RECOMMENDED INSTALLATION GUIDELINES.
 4. THE CHAMBER WILL BE DESIGNED TO WITHSTAND TRAFFIC LOADS WHEN INSTALLED ACCORDING TO CULTEC'S RECOMMENDED INSTALLATION INSTRUCTIONS
 5. ALL RECHARGER 330XL HD HEAVY DUTY UNITS ARE MARKED WITH A COLOR STRIPE FORMED INTO THE PART ALONG THE LENGTH OF THE CHAMBER.
 6. ALL RECHARGER 330XL HD CHAMBERS MUST BE INSTALLED IN ACCORDANCE WITH ALL APPLICABLE LOCAL, STATE AND FEDERAL REGULATIONS

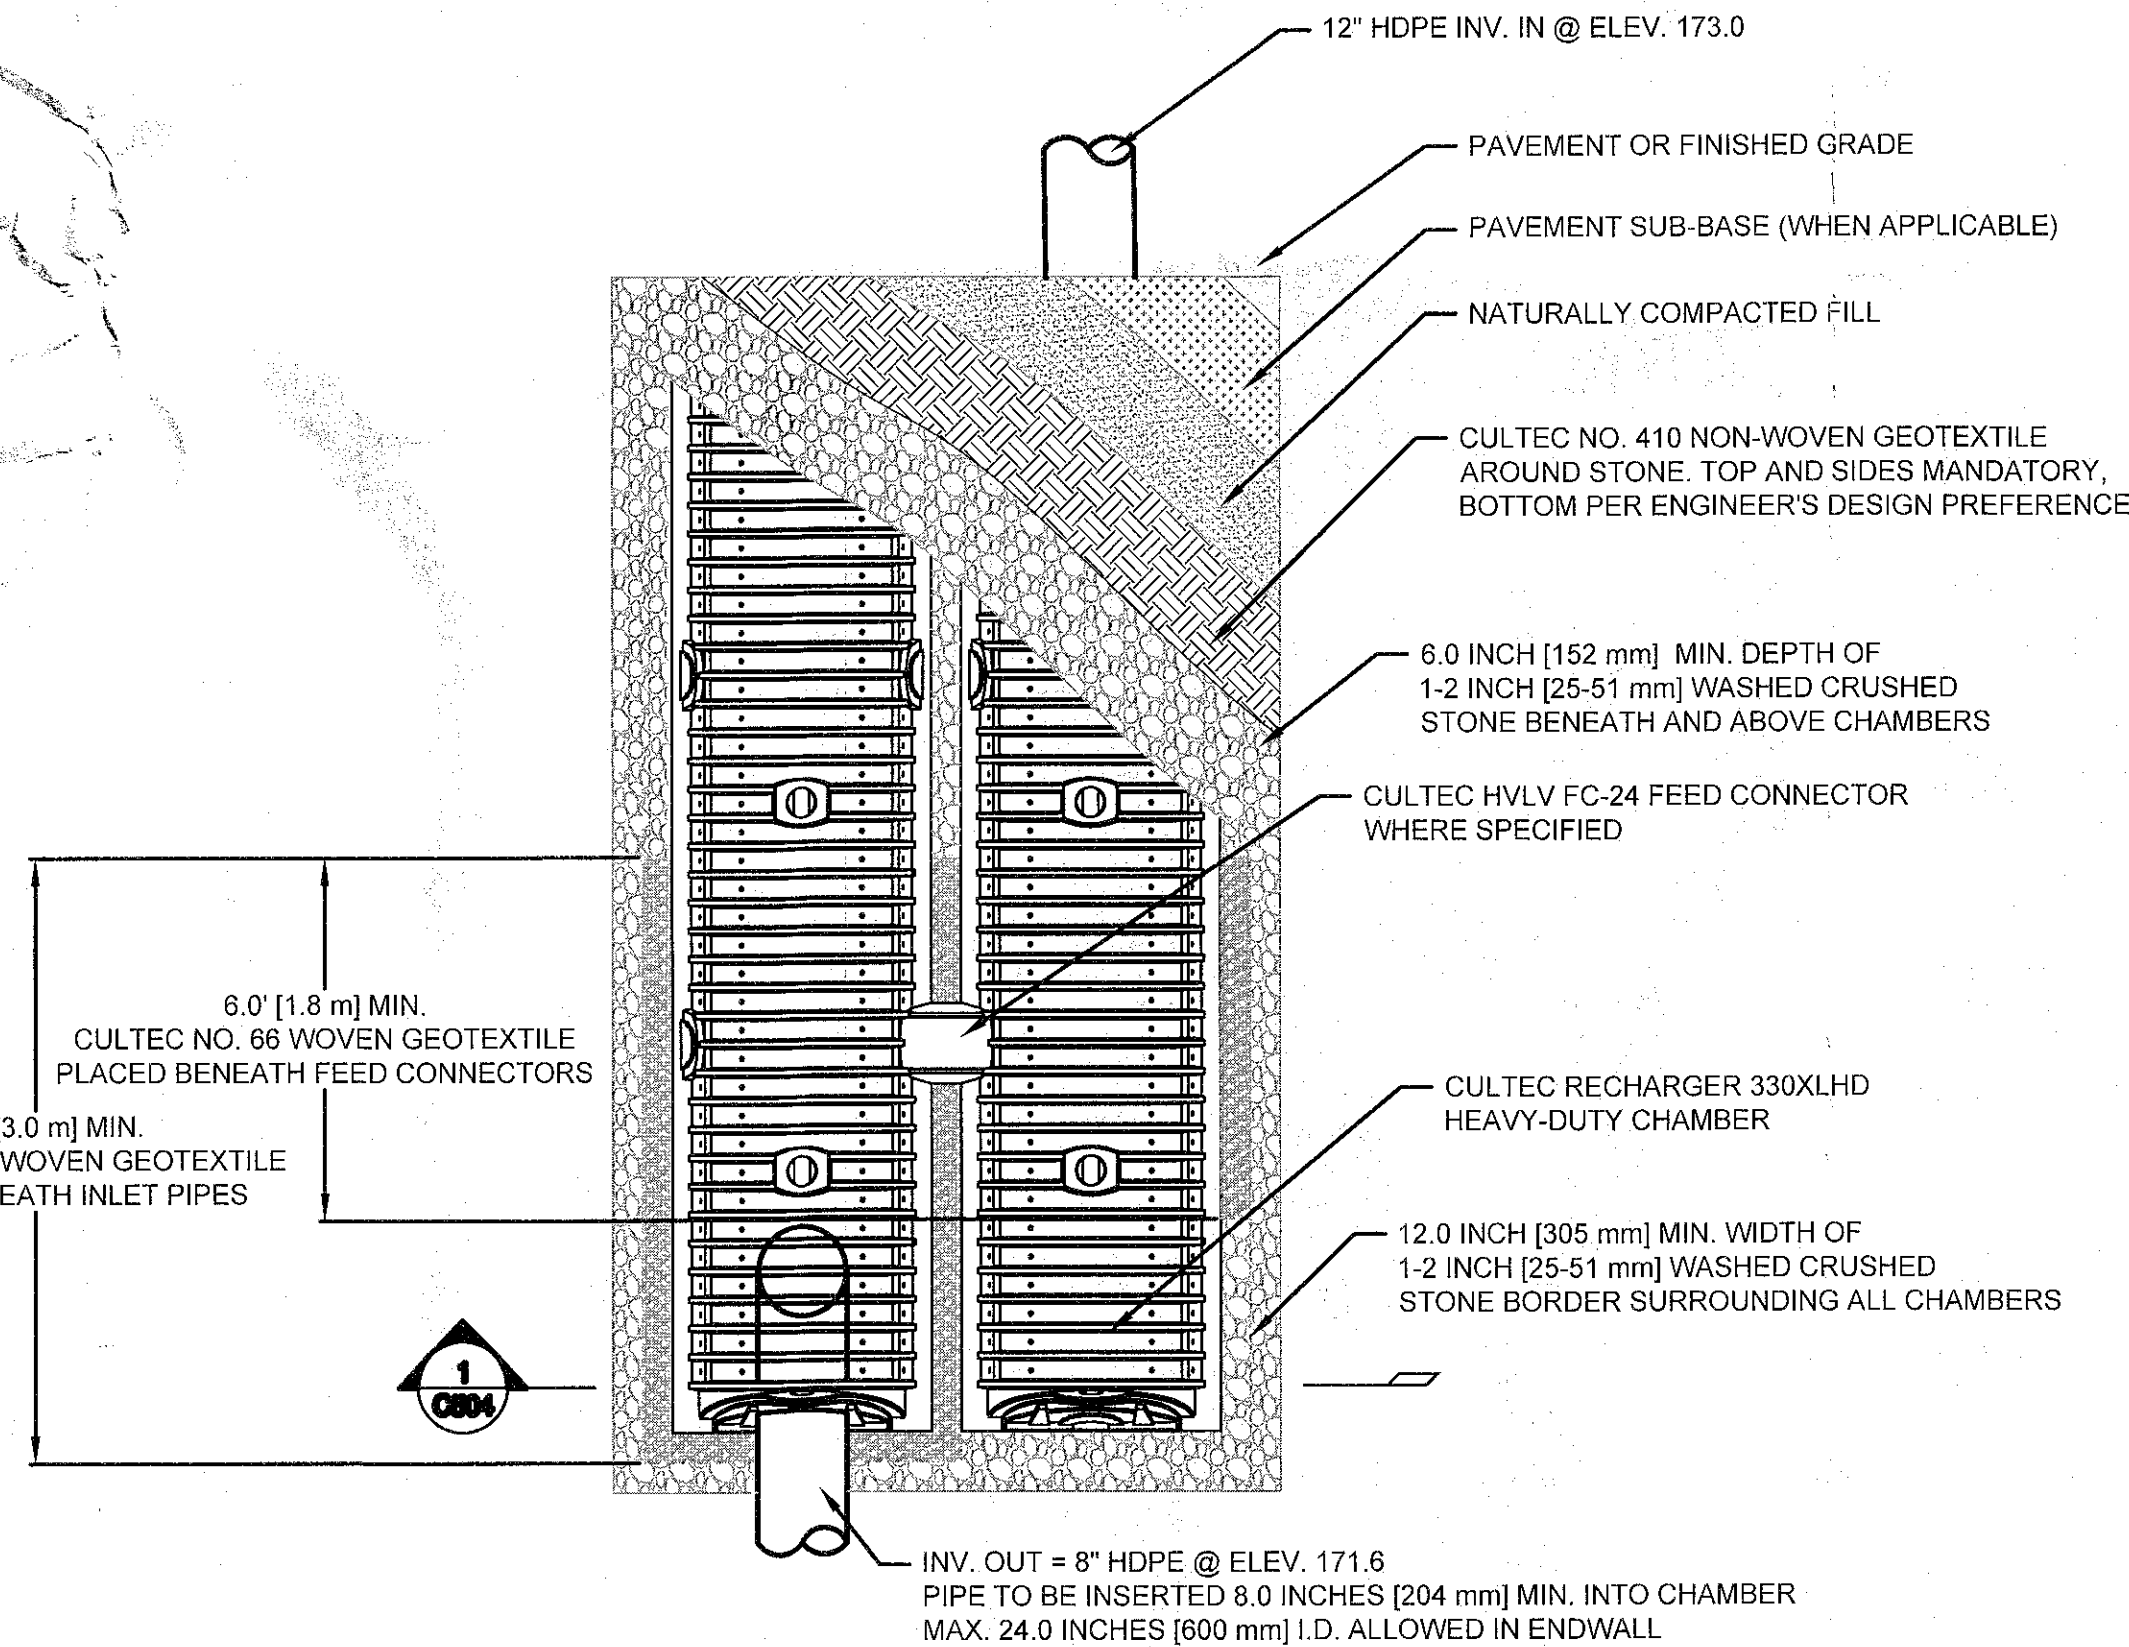

4 CULTEC R330 XLHD STORM CHAMBER
SCALE: N.T.S.

OWNER/APPLICANT
CAP COM Federal Credit Union
384 Bender Lane
Glenmont, New York 12077

PLANNING BOARD APPROVAL

PLANNING BOARD
TOWN OF BETHLEHEM
ALBANY COUNTY, NEW YORK
By direction of the Chairman:
These drawings are hereby approved.
See sheet(s) 3 of 10
for date and signature.

TOWN OF BETHLEHEM, NEW YORK
PLANNING DEPT. ORIGINAL
- SCANNED -

0 1 2 INCHES

Weston & Sampson
1 Winner's Circle, S 130, Albany, NY
518.463.4400
800.SAMPSON
www.westonandsampson.com

REVISIONS PER PLANNING BOARD / TDC COMMENTS		ISSUED FOR BID		REVISIONS PER PLANNING BOARD/TDC COMMENTS		Description		A		P		R		O		V		E		D		
No.	Date	No.	Date	No.	Date	No.	Date	No.	Date	No.	Date	No.	Date	No.	Date	No.	Date	No.	Date	No.	Date	
1	02/09/17	JWG	DPB	2	03/30/17	JWG	DPB	3	04/01/17	RAM	DPB	4	04/01/17	DrBy	DPB	5	04/01/17	DrBy	DPB	6	04/01/17	DrBy

REGISTERED LANDSCAPE ARCHITECT
DANIEL P. BIGGS
2443-1
STATE OF NEW YORK

SITE PLAN AMENDMENT - CAPCOM FCU - PARKING LOT EXPANSION
384 BENDER LANE, GLENMONT, TOWN OF BETHLEHEM, COUNTY OF ALBANY, STATE OF NEW YORK

CONSTRUCTION DETAILS

CONTRACT: C504
JOB NO: N2160071
DR BY: JWG
CHK BY: JWG
APP BY: DPB

SCALE: AS NOTED

CADD NO: C504

FILE NO: C504

SHEET 10 OF 10